



GROUND FLOOR PLAN

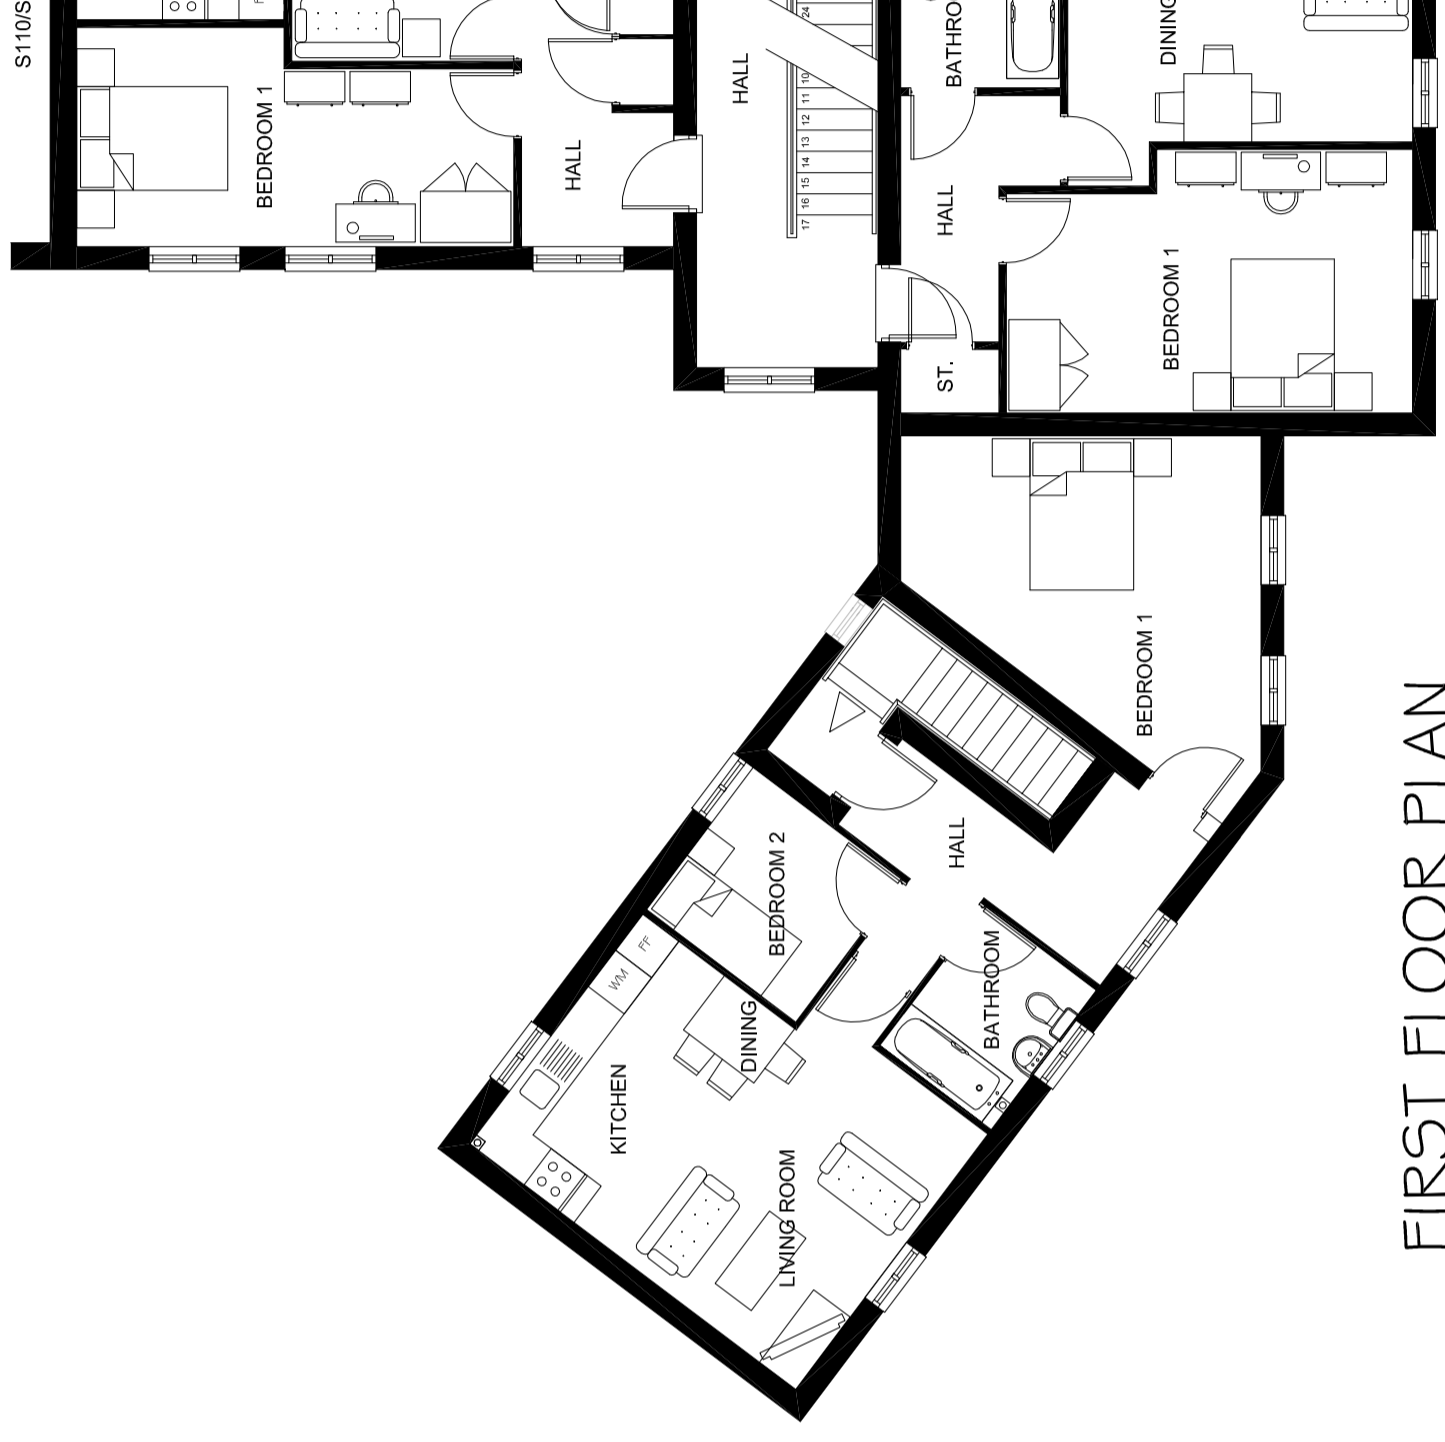


FIRST FLOOR PLAN

S110/SS

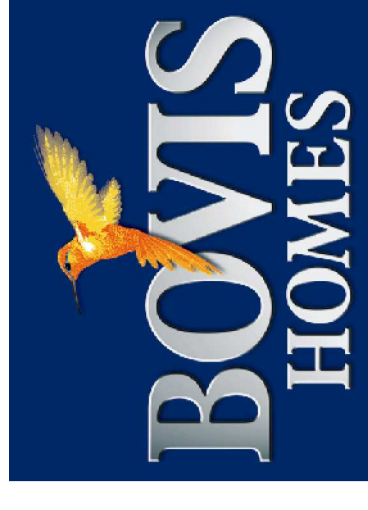


NOTE:

- Rain water goods to be Black
- Gas meter boxes to be in ground
- Electric meter boxes to be finished to match facing material
- Refer to materials layout for all facing materials
- Refer to Planning layout for Chimney positions
- Rear windows and all detailing not shown as elevations are not visible to the street scene.

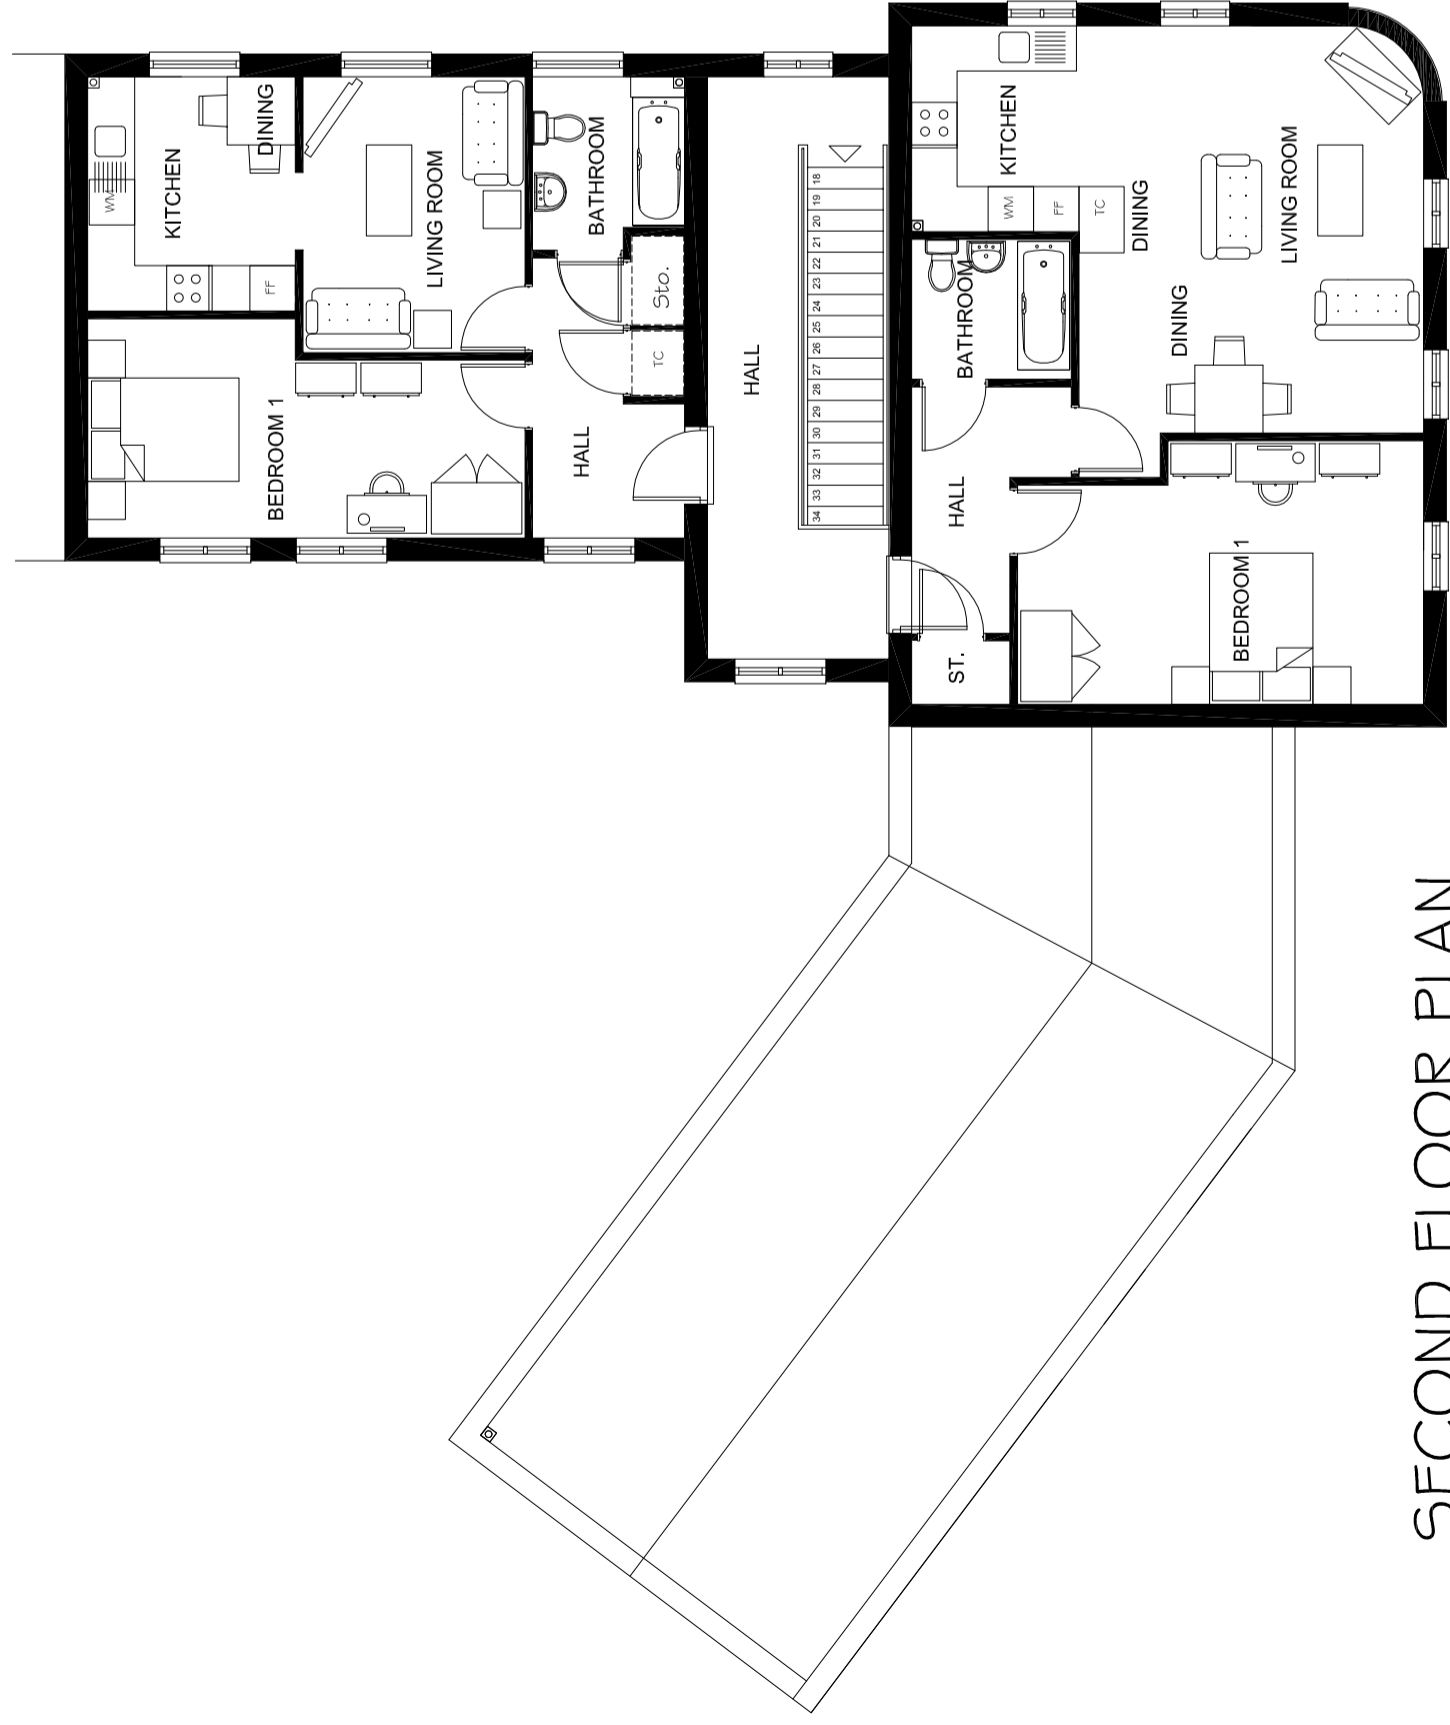

SECOND FLOOR PLAN

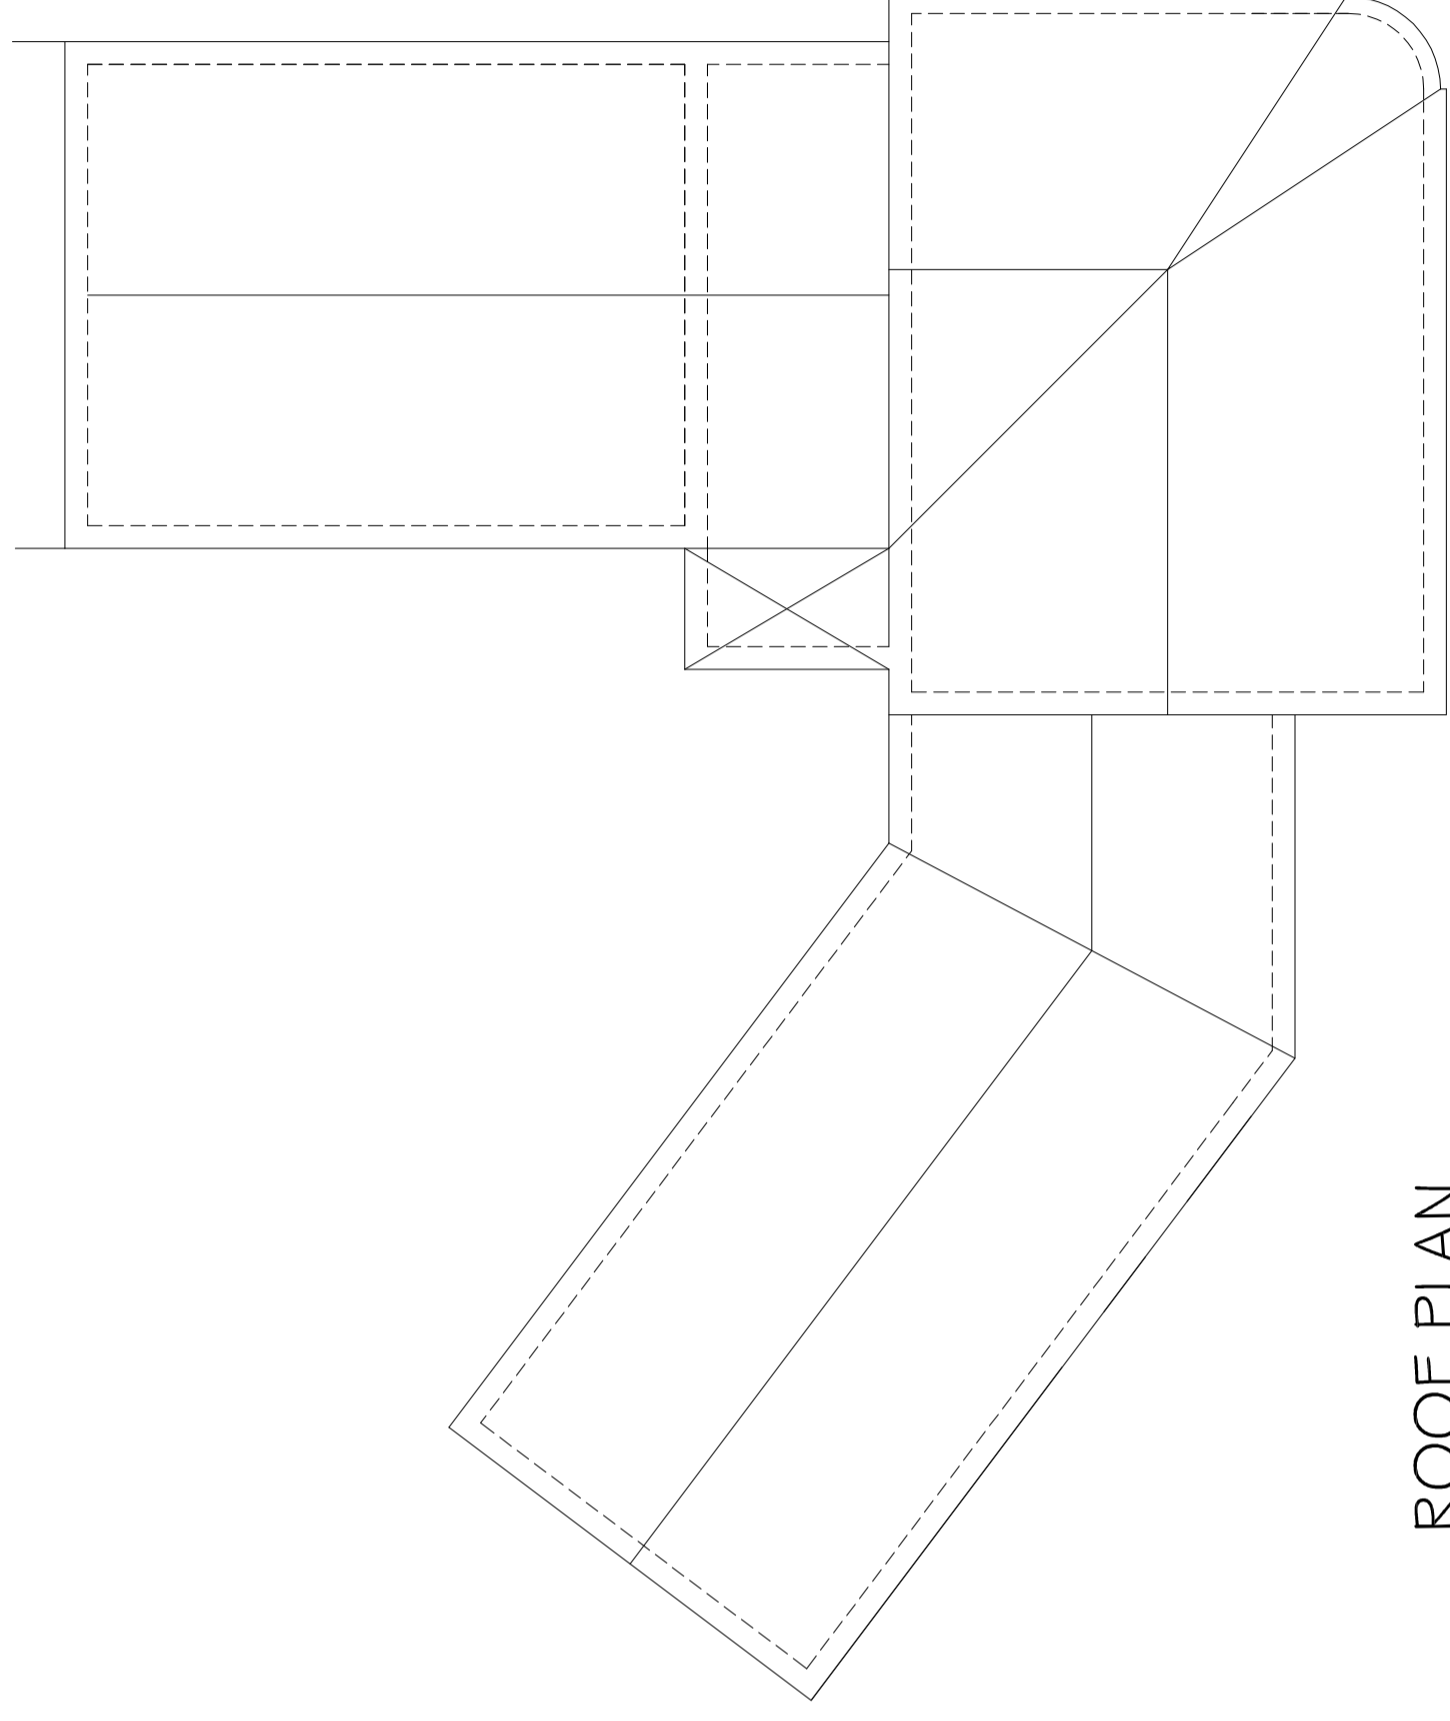

ROOF PLAN

Rev	Date	Details	By

Drainage Authority Approval Date DRAINAGE\_APPROVAL

Highway Authority Approval Date HIGHWAY\_APPROVAL

Do not scale from this drawing. Use written dimensions only. Where shown relationships suggested are to be reported to the Design and Engineering Director.

Issue This Drawing The Manager of Bovis Homes Ltd.

**BOVIS HOMES**  
 Bovis Homes West Midlands Region  
 Bromwich Court  
 Highway Point  
 Gorsley Lane  
 Colehill  
 B46 1JU  
 Tel: 01675 437 000  
 Fax: 01675 437 094  
 DX: 728340 Colehill 2

SITE BICESTER KME

DRAWING TITLE S2 APARTMENTS - PLANS

'MARKER A'

DRAWING NO. HTPD\_S7\_01

REV -

DATE NOVEMBER 16

CHECKED/DATE

SCALE 1:100@A2

DRAWN BY CW