





GROUND FLOOR PLAN

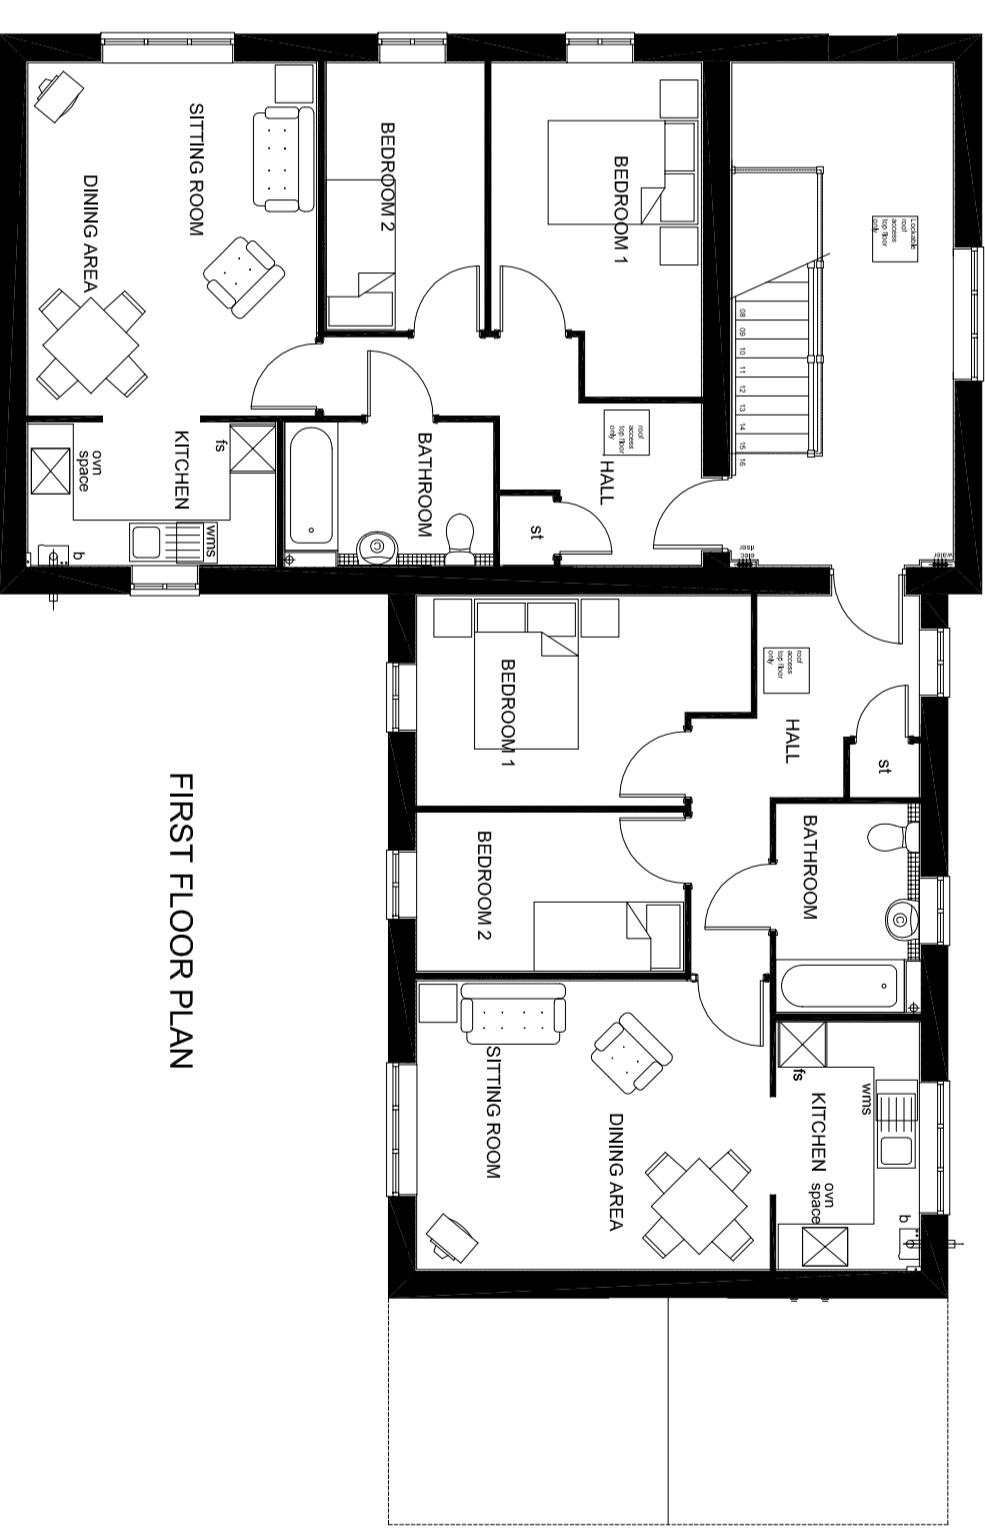


FIRST FLOOR PLAN

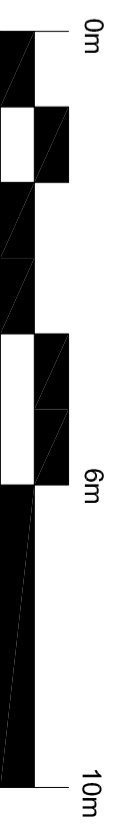


- NOTE:
- Rain water goods to be Black
 - Gas meter boxes to be in ground
 - Electric meter boxes to be finished to match facing material
 - Refer to materials layout for all facing materials
 - Refer to Planning layout for Chimney positions
 - Rear windows and all detailing not shown as elevations are not visible to the street scene.

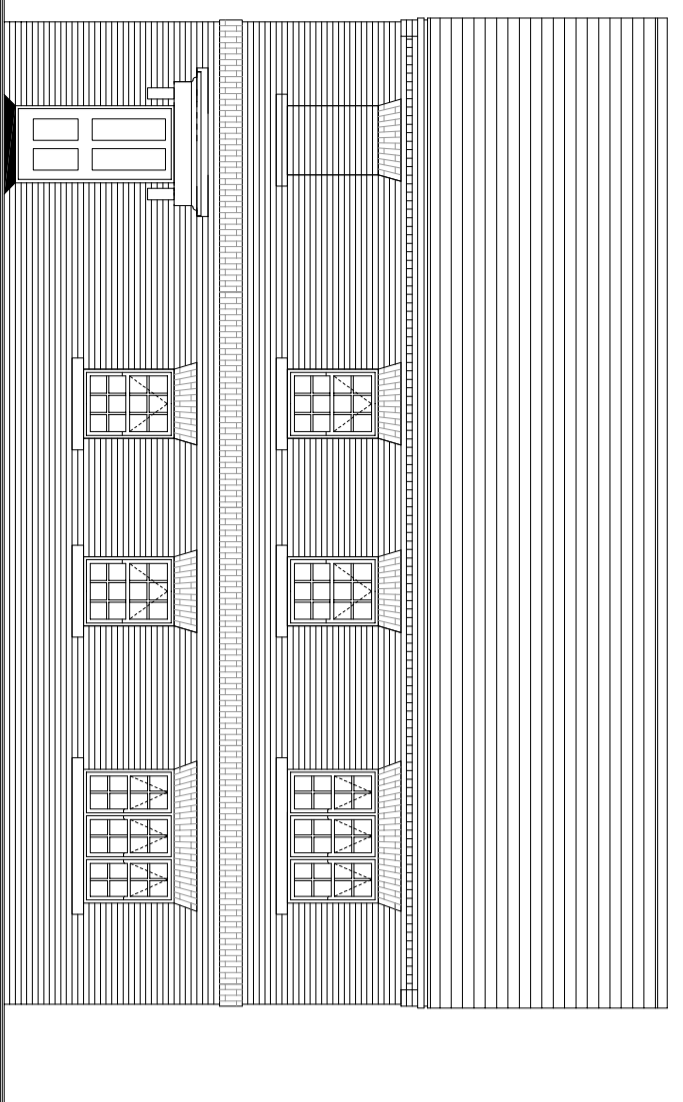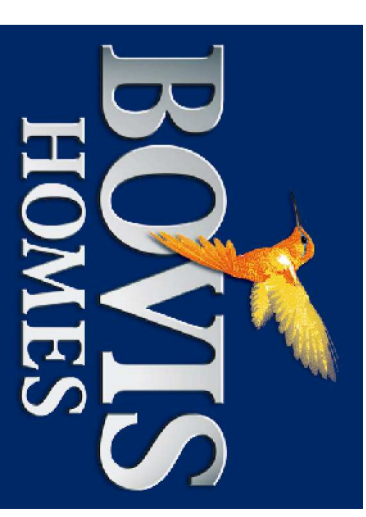


FRONT/SIDE ELEVATION

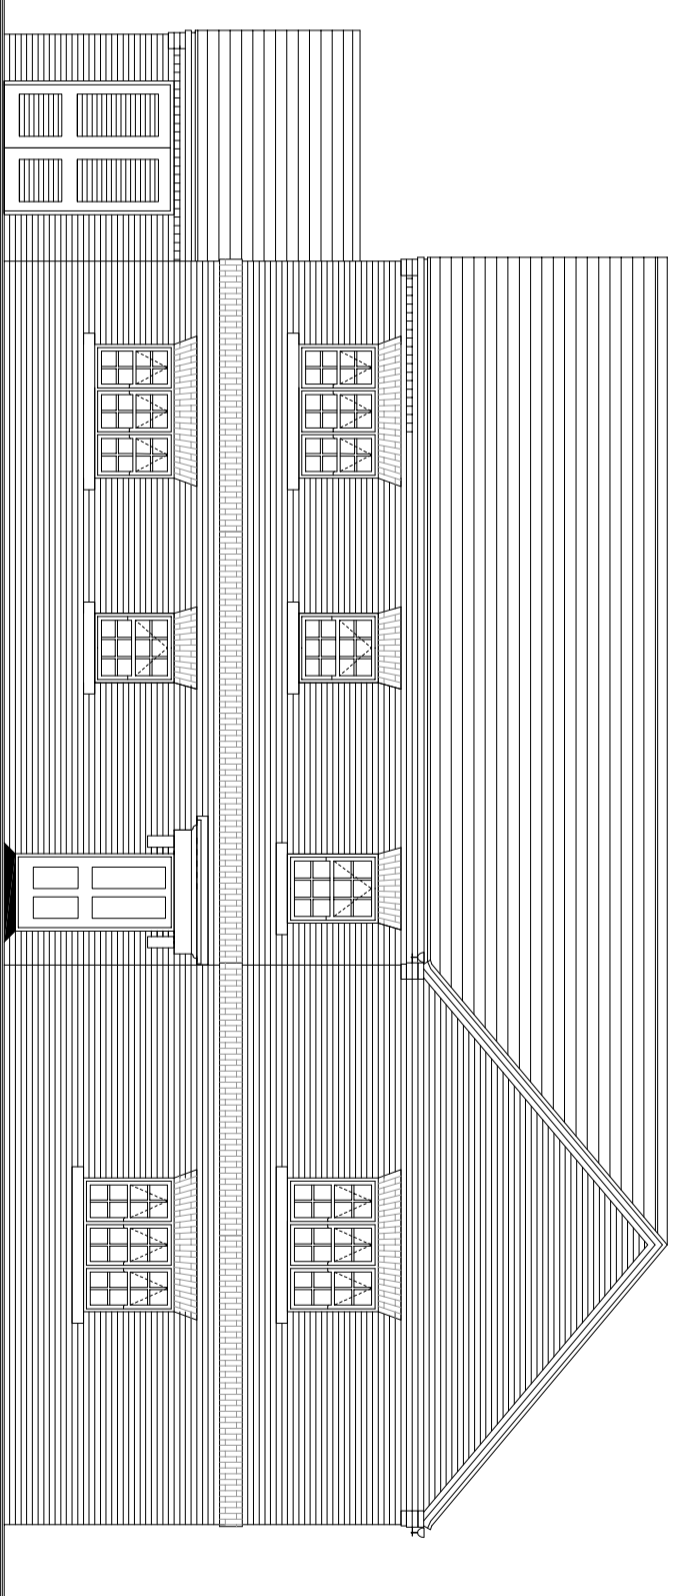


FRONT/SIDE ELEVATION

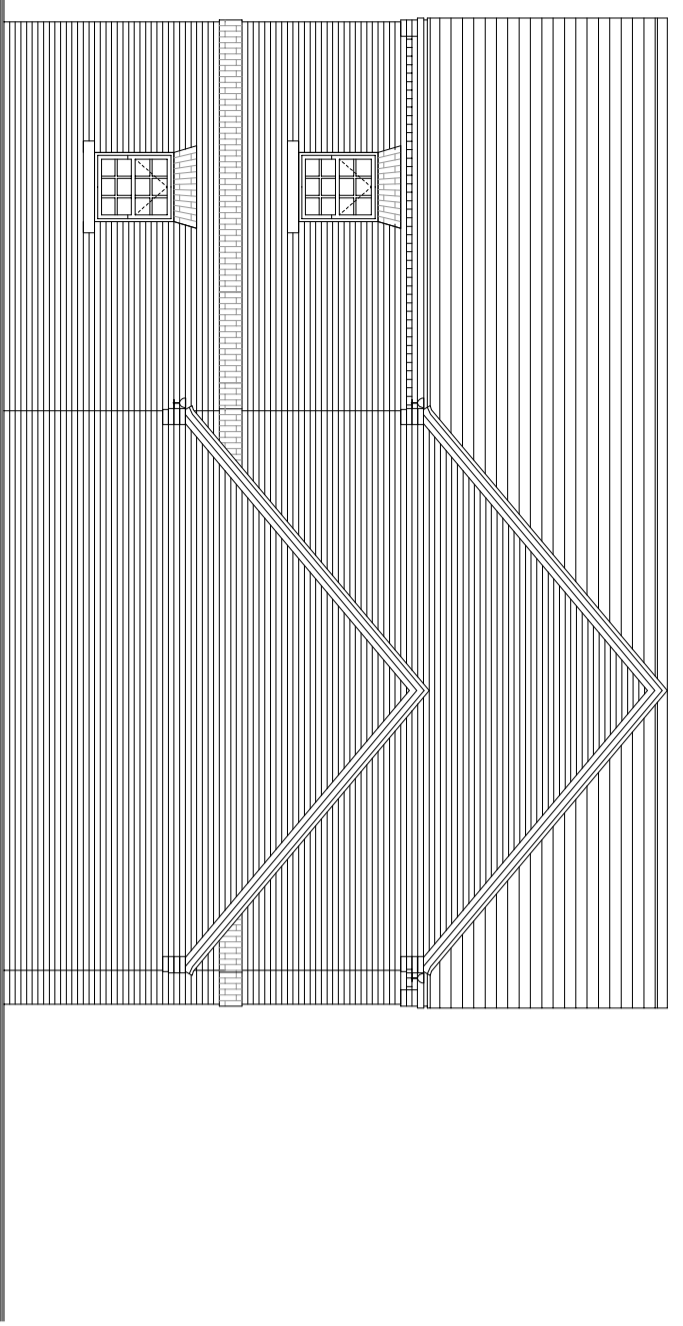

REAR/SIDE ELEVATION

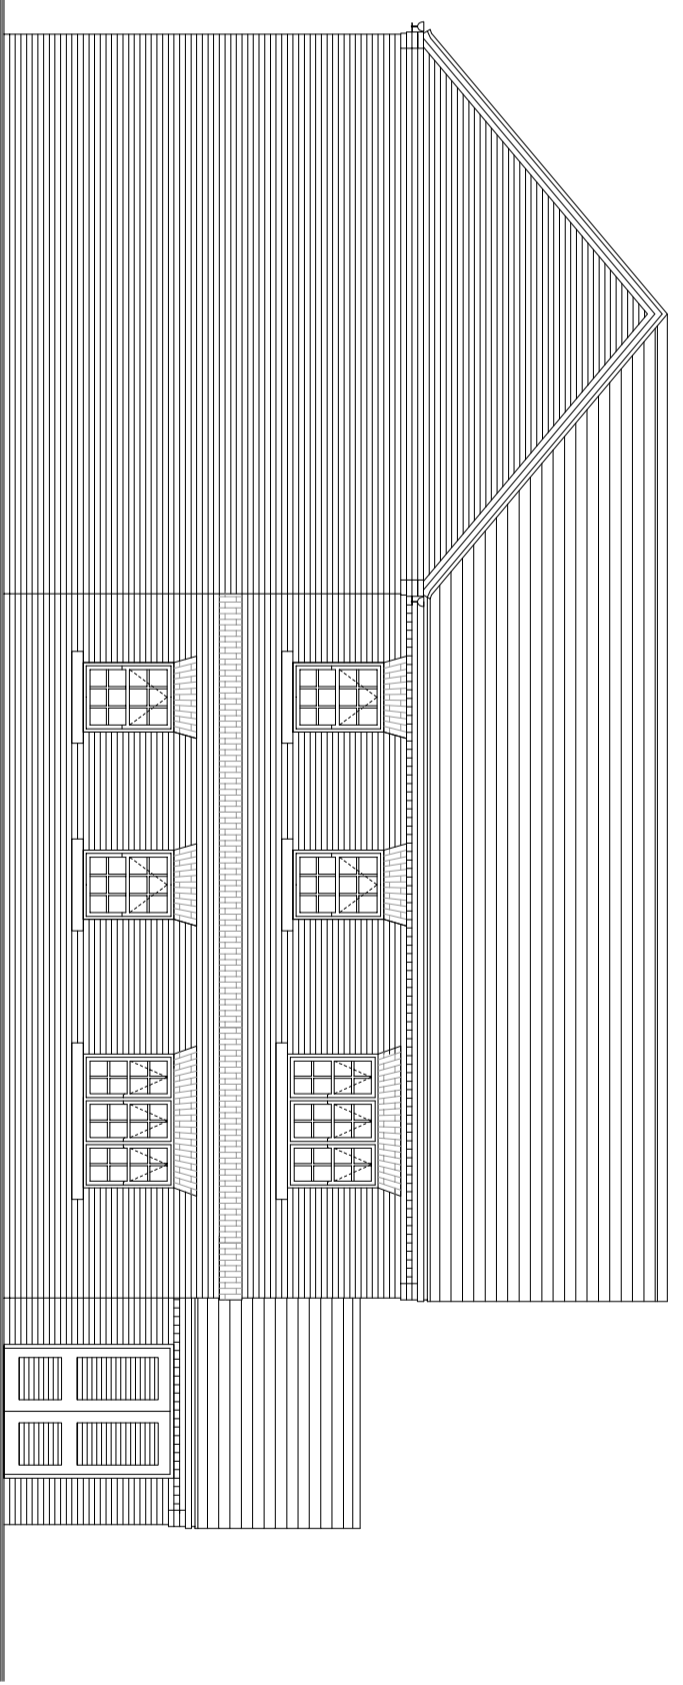

REAR/SIDE ELEVATION

DRAWING TITLE		S8 APARTMENTS - PLANS & ELEVATIONS	
DRAWN BY	DATE	DRAWING NO.	REV
CW	NOVEMBER/15	HTPD_57_01	-
SCALE	CHECKED/DATE		
1:100@A2	DL		
SITE			
BICESTER KME			
 <p>BOWIS HOMES Tel: 01675 437 000 Fax: 01675 437 094 DX: 728340 Colshill 2</p>			
<p>By: _____</p> <p>Rev: _____ Date: _____</p> <p>Drainage Authority Approval Date: _____ DRAINAGE APPROVAL</p> <p>Highway Authority Approval Date: _____ HIGHWAY APPROVAL</p> <p><small>Do not cut from this drawing. It is a working document only. Any other reproduction, including photocopying, is prohibited without the written permission of Bowis Homes Ltd. The drawing is the copyright of Bowis Homes Ltd.</small></p>			
<p>Bowis Homes, West Midlands Region Bromwich Court Highway Point Gorseley Lane Colshill B46 1JU Tel: 01675 437 000 Fax: 01675 437 094 DX: 728340 Colshill 2</p>			