


Z:\Engineering\2226\2226.DWG, CAD Local Centre\2226_LC_005 - Street Furniture Proposals.dwg
 Drawn by ED & Checked by PG
 © David Jarvis Associates 2015
 This map is based on Ordnance Survey Material with the permission of Ordnance Survey on behalf of the controller of Her Majesty's Stationary Office © Crown copyright. Unauthorised reproduction infringes Crown copyright and may lead to prosecution or civil proceedings. Reproduced with the permission of the controller of HMSO. Licence No: AR 189685.



STREET FURNITURE SCHEDULE

PRODUCT TYPE	QUANTITY	UNIT
Seat	8 no.	
Litter Bin	6 no.	
Cycle Stand	23 no.	
Bollard	13 no.	
Bollard: Removable	7 no.	
Picnic Table: Timber	3 no.	
Cycle Shelter	2 no.	
Vertical Bar Railing: Metal	56 Lm	
Knee Rail: Timber	95 Lm	
Temporary Plant Protection Fence	88 Lm	

For street furniture specification, refer to Key.

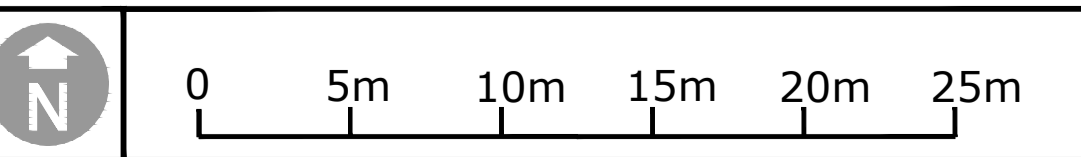

KEY

	SEATING: TIMBER ORCHARD STREET FURNITURE, TRADITIONAL SEAT. ROCKY WITH FLAT ARMS, 1800x90mm, GROUND FIXED
	PICNIC TABLE: TIMBER BLUETON PICNIC TABLE (27E) 1400 x 2400 x 750mm TALL, FSC HARDWOOD, CLEAR STAIN, GROUND FIXED W/IT SURFACE MOUNTED BALE FLATES.
	LITTER BIN: TIMBER ORCHARD STREET FURNITURE, LEFFERSON LITTER BIN, J-RING 580 x 580 x 700mm TALL, GROUND FIXED
	CYCLE STAND: STAINLESS STEEL BLUETON CYCLE STAND (2206) 500mm Ø, 700x800 TALL, ROOF FIXED, 116 5/8"
	BOLLARD: STAINLESS STEEL BLUETON 5/5 CONCRETE TOP BOLLARD (2214) 129mm Ø x 1100mm, ROOF FIXED, 116 5/8" A.G.L. HEIGHT: 1m
	BOLLARD: REMOVABLE STAINLESS STEEL BLUETON 5/5 CONCRETE TOP BOLLARD (2214) 129mm Ø x 1100mm, REMOVABLE W/IT LOCKABLE GROUND SOCKET, 116 5/8" A.G.L. HEIGHT: 1m
	CYCLE SHELTER: COVERED BLUETON CYCLE HOOD (1) 4100x2100x2400mm TALL, ROOF FIXED, 116 5/8"
	CAR PARK LUMINAIRES (TO WSP ENGINEER'S DESIGN, POSITION & SPECIFICATION)
	POTENTIAL PUBLIC ART LOCATION (TO BE CONFIRMED)
	VERTICAL BAR RAILING: METAL, BLACK GRAMMA 1.2m HIGH STYLEGUARD VIB GALVANNEED ROUND TOP RAILING 16mm Ø VERTICALS @ 110mm O/C, 500x50mm 100mm FOOT @ 2.20m O/C
	KNEE RAIL: TIMBER PROCTOR 600mm HIGH TIMBER KNEE RAIL, OR EQUAL & APPROVED 100x100 TOP RAIL W/IT 150x150x15mm VERTICAL POST @ 1.8m O/C
	TEMPORARY PLANT PROTECTION FENCE: TIMBER 1m HIGH PLANT PROTECTION FENCING 100mm Ø TIMBER POSTS & 40mm LING W/ILES

Notes

Issue: Drawn by David Jarvis Associates Limited (CROWN COPYRIGHT. ALL RIGHTS RESERVED 2011 LICENCE NUMBER 0100031). This drawing is for information purposes only - Do not use this drawing for construction.

Drawing Information: This is a composite drawing based on: Hunter Architects drawing M9001 model planning options 5 - Sheet 5 - AG4420 - Ground Floor 04.dwg, Rev'd 20/04/2016 @ 11:29am, WSP Lighting info, rev'd: 30/10/2015 @ 12:35pm & WSP Local Centre Car park drawings, rev'd: 01/05/2016 @ 08:36am.

Scaling: Do not scale this drawing. Use given dimensions only.

Services & Car park lighting: refer to Engineer's drawings.

Construction Information: all detailed design (including, but not necessarily limited to, bond patterns, kerbing, edging, tactile crossing demarcation, construction build-up, levels, drainage etc., to be provided by an appropriately qualified structural/highways engineer to be appointed by the client for presentation to [and subsequent discharge from] the relevant supervising authority and/or body.

Planting: All plants and planting procedure to conform to the David Jarvis Associates Limited Landscape Specification that will accompany the Construction Issue drawings. No species or plant location is to be varied without prior consent of the Landscape Architect.

Foundations: Developers / Contractors to ensure that all foundations (buildings and external walling) are designed and constructed so as to take into account, at the time of maturity, any existing or proposed trees, hedgerows or other vegetation on the application site or existing vegetation on land adjoining the site at the time of construction and any trees felled or hedgerows removed or adjacent to the site during the previous 5 years. For this purpose the developer / contractors will submit all relevant details to the authority dealing with the Building Regulations Certificate.

Drawing Revision

Rev	Date	Description
A	06/12/2015	Layout revised as per comments from council. Light column locations amended to show latest proposal.
B	06/02/2016	Updates in accordance with Architects & Engineer's revised S.A. & Civil comments (rev'd 03/02/2016 @ 17:39pm). Add 1 picnic table to retail area. 2no. external seats to rear of hall. Reason: Architects S.A. Site Plan compliance.
C	13/11/2015	Client's 1.8m Vertical Bar Railing & Matching Gate to retail building. Add 12no. Vertical Bar Railing & Matching Gate. Reason: Client instruction (per marked up plan) rev'd 11/11/2015 @ 16:38pm.
D	30/10/2015	Update in accordance with Engineer's revised Engineering drawing, rev'd: 01/10/2015 @ 12:12pm.
E	04/10/2015	Client: 1.8m cycle stands to Service Yard. Reason: Client instruction, rev'd: 14/10/2015 @ 17:00pm.
F	04/10/2015	Minor: Minor Rev. Reason: Client instruction (per marked up plan) rev'd: 04/10/2015 @ 09:12pm.
G	14/10/2015	Client: update in accordance with Architects & Engineer's revised S.A. & Civil comments (rev'd 04/10/2015 @ 17:39pm).
H	14/10/2015	Client: update in accordance with Architects & Engineer's revised S.A. & Civil comments (rev'd 04/10/2015 @ 17:39pm).
Drawing Status

PLANNING

DAVID JARVIS ASSOCIATES

DAVID JARVIS ASSOCIATES LIMITED
 1 Tennyson Street, Swindon, Wiltshire SN1 5DT
 Tel: 01793 612173 Fax: 01793 613625
 Email: mail@davidjarvis.biz

Client
COUNTRYSIDE PROPERTIES (BICESTER) LTD.

Project
KINGSMERE, PHASE 1 LOCAL CENTRE

Drawing Title
STREET FURNITURE & BOUNDARY TREATMENT PROPOSALS

Scale 1:250	Sheet Size A1	Date SEPT 2015
Drawing No. 2226/LC/005	Revision M	