


THE HALE, CHESTERTON

HOUSE TYPE PACK

ACCOMMODATION SCHEDULE


TW REF	TW TYPE	REF	DESCRIPTION	m ²	ft ²	NUMBER	TOTAL ft ²	TOTAL m ²
PRIVATE MARKET								
PA25	Canford	C	2 Bedroom House	64	689	2	1378	128
PT41V	Eskdale	E	3 Bedroom House	114	1222	7	8554	798
PT32	Tildale	B	3 Bedroom House	105	1128	2	2256	210
PA49	Thornford	F	4 Bedroom House	145	1562	4	6248	580
REG	Regent	R	4 Bedroom House	164	1765	8	14120	1312
PD51	Lavenham	L	5 Bedroom House	153	1646	4	6584	612
EMP	Emperor	N	5 Bedroom House	219	2361	2	4722	438
Sub Total						29	43862	4078
AFFORDABLE - RENTED								
SMAIS	SMAIS	SMAIS	1 Bedroom GF Maisonette	49	527	2	1054	98
SMAIS	SMAIS	SMAIS	1 Bedroom FF Maisonette	60	646	2	1292	120
SA25	SA25	SA25	2 Bedroom House	80	866	5	4330	402
SA31	SA31	SA31	3 Bedroom House	88	947	2	1894	176
Sub Total						11	8570	796
AFFORDABLE - SHARED OWNERSHIP								
AA25	AA25	AA25	2 Bedroom House	80	866	4	3464	320
AA31V	AA31V	AA31V	3 Bedroom House	85	910	1	910	85
Sub Total						5	4374	405
Overall Total						45	56806	5279

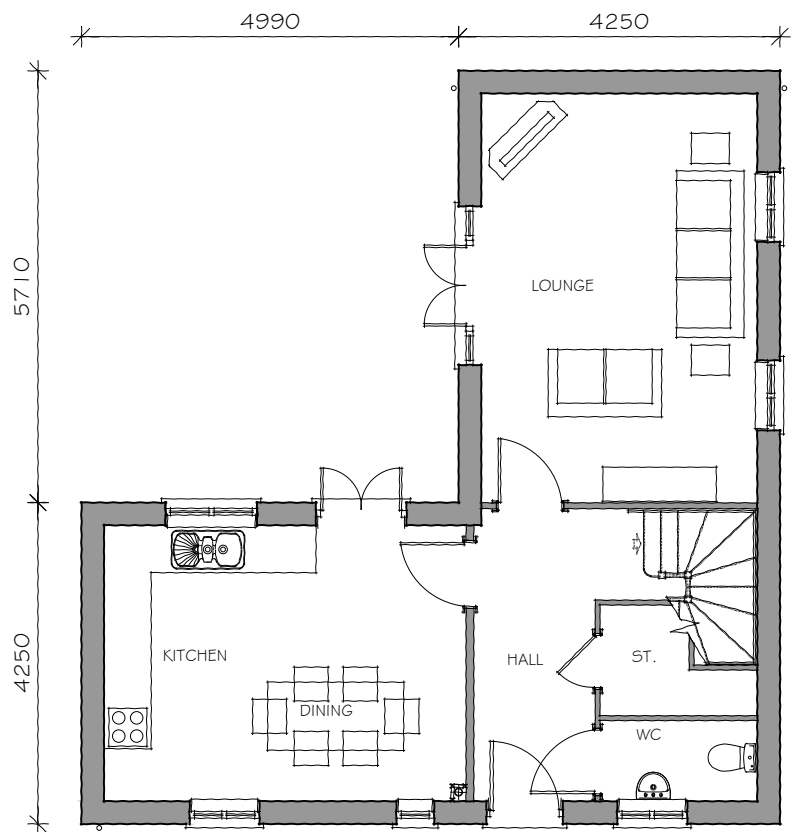


GROUND FLOOR PLAN



FRONT ELEVATION

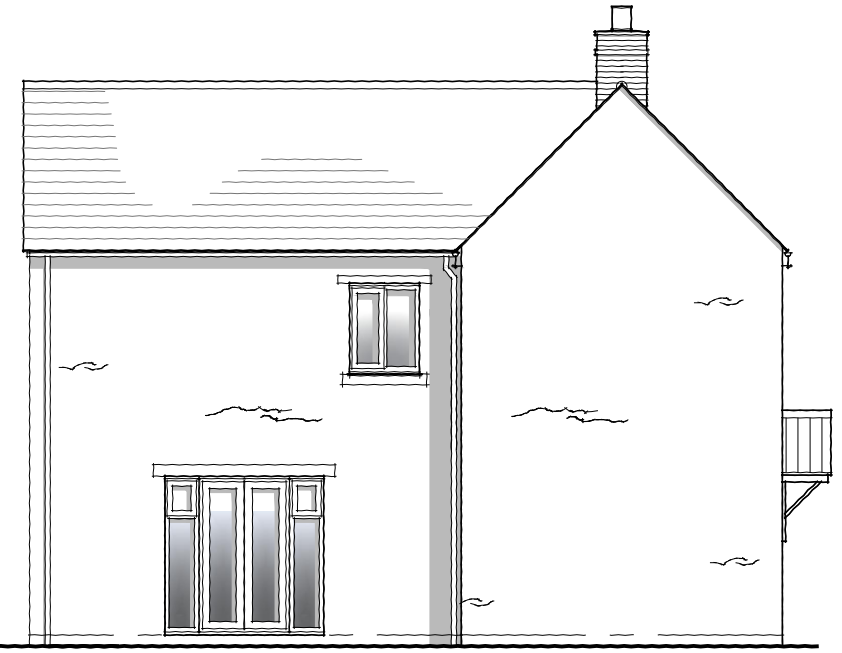


SIDE ELEVATION

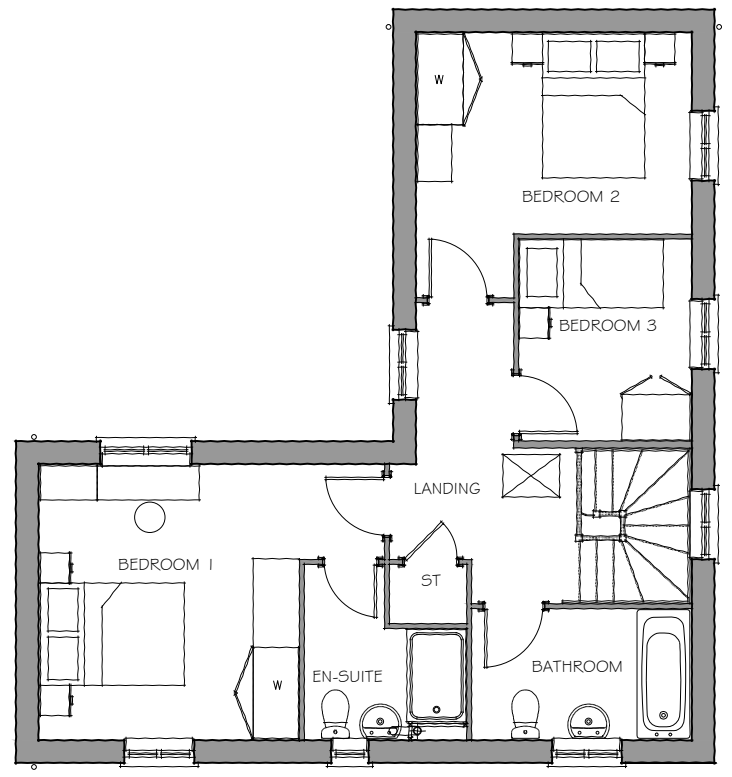

FIRST FLOOR PLAN



SIDE ELEVATION

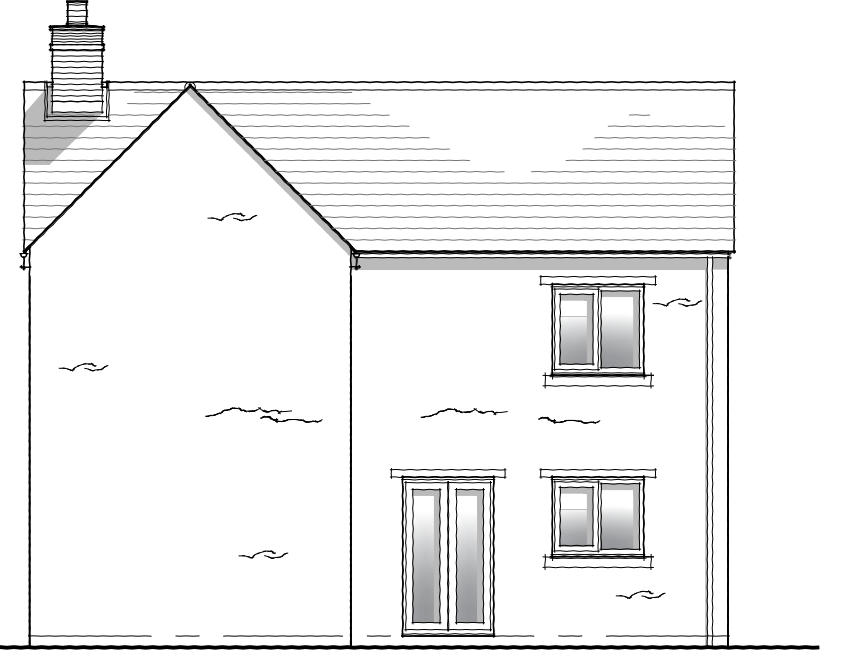


REAR ELEVATION


PLOTS: AS: -
OP: 27



THE HALE, CHESTERTON - TYPE B (1:100 A3)
Dwg No: LSD129.04.58 A
Rev A: Stone cills added

UNIT 1 PRESTON LODGE COURT | PRESTON DEANERY | NORTHAMPTON | NN7 2DS | T: 01604 871199 | W: www.lsdev.co.uk | E: info@lsdev.co.uk

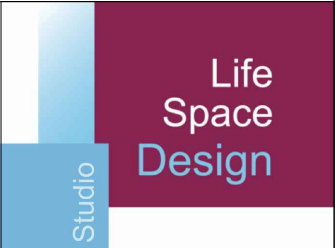

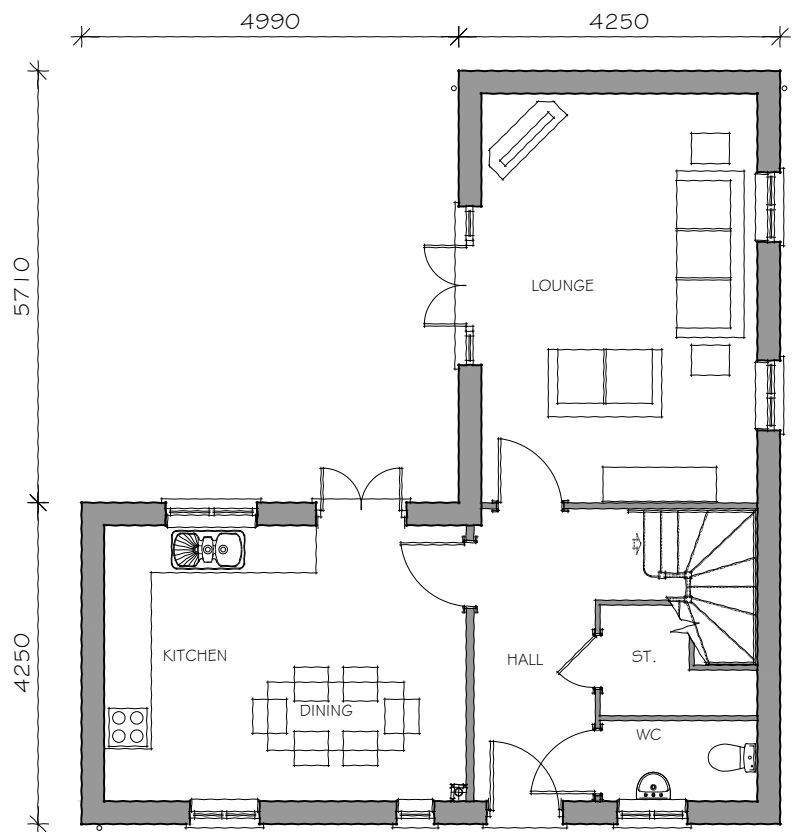


GROUND FLOOR PLAN



FRONT ELEVATION




SIDE ELEVATION

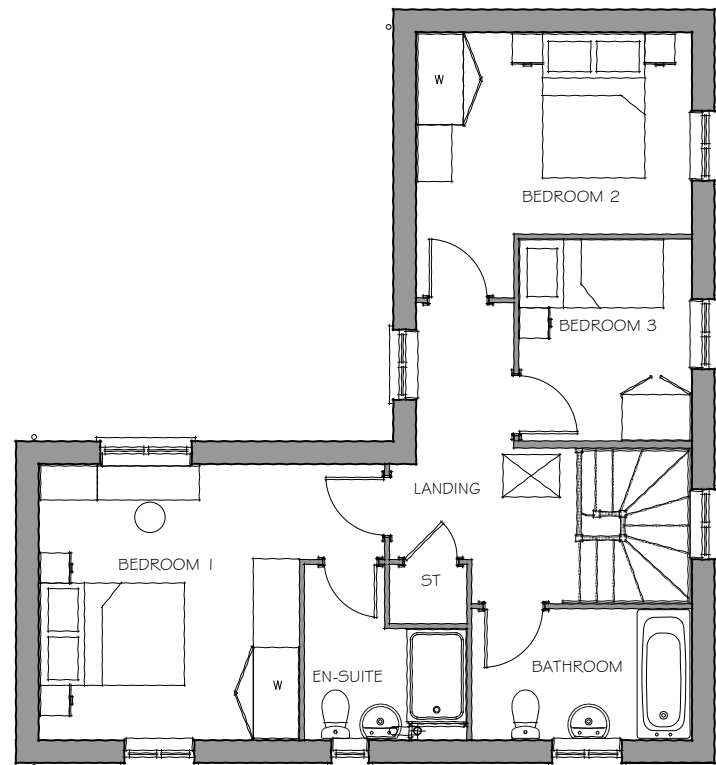

FIRST FLOOR PLAN




SIDE ELEVATION

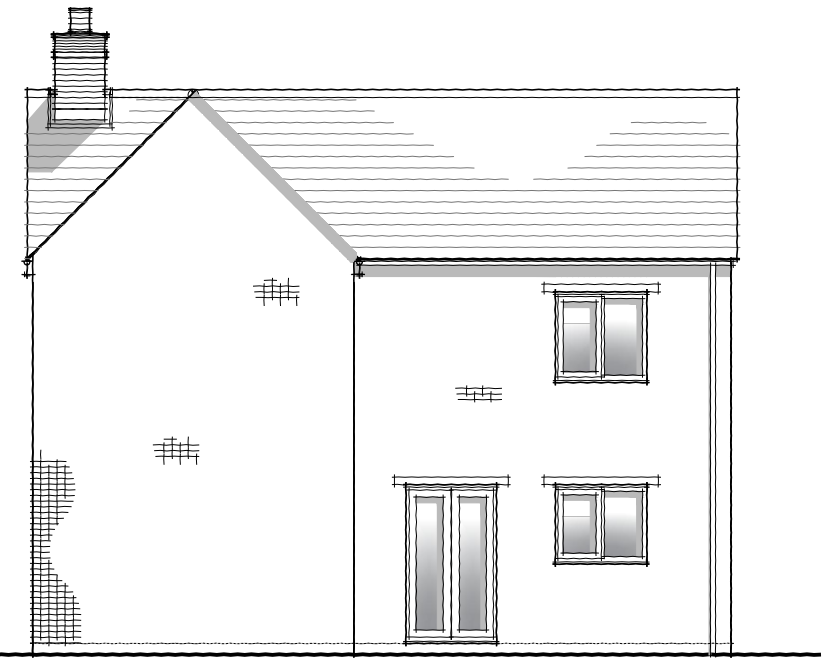

REAR ELEVATION

PLOTS: AS: -
OP: 12

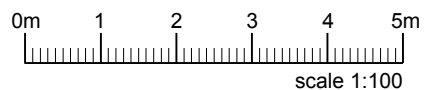







THE HALE, CHESTERTON - TYPE B (1:100 A3)

Dwg No: LSD129.04.43A

Rev A: Chimney position amended to match position of plot 27

UNIT 1 PRESTON LODGE COURT | PRESTON DEANERY | NORTHAMPTON | NN7 2DS | T: 01604 871199 | W: www.lsdev.co.uk | E: info@lsdev.co.uk



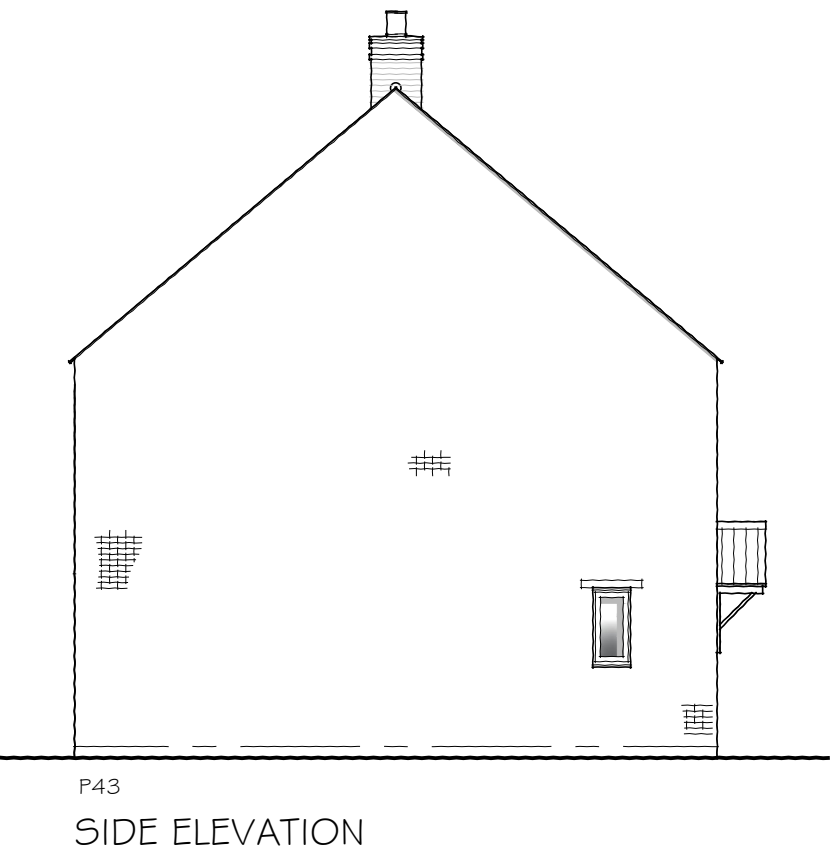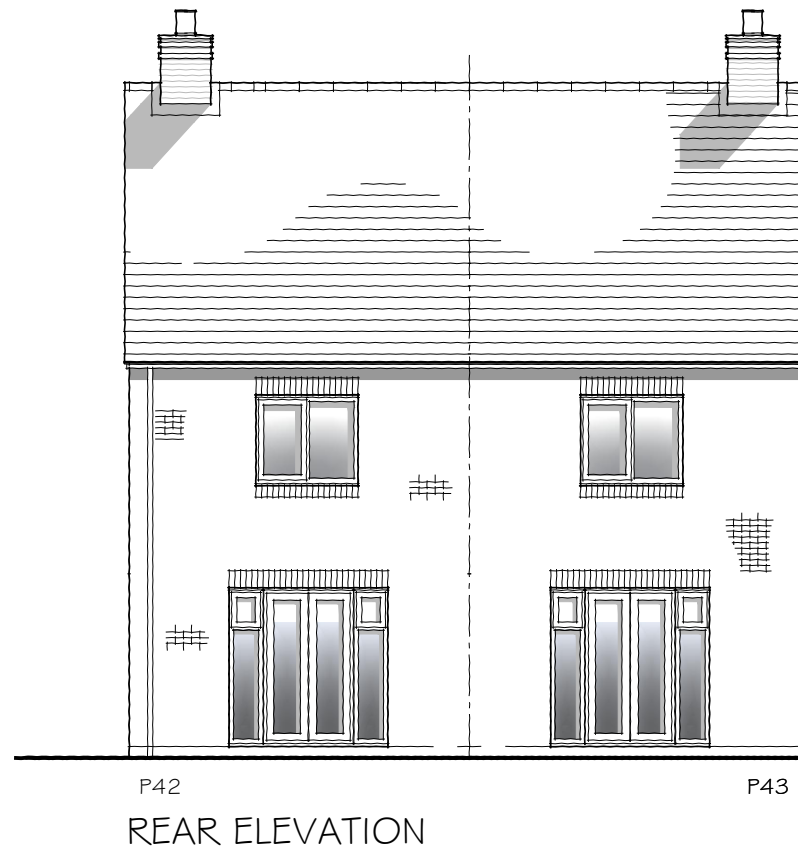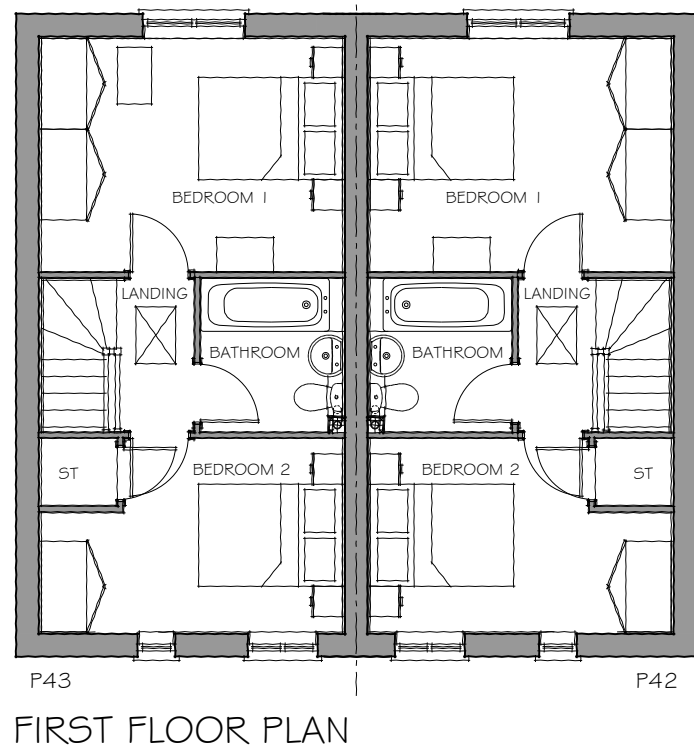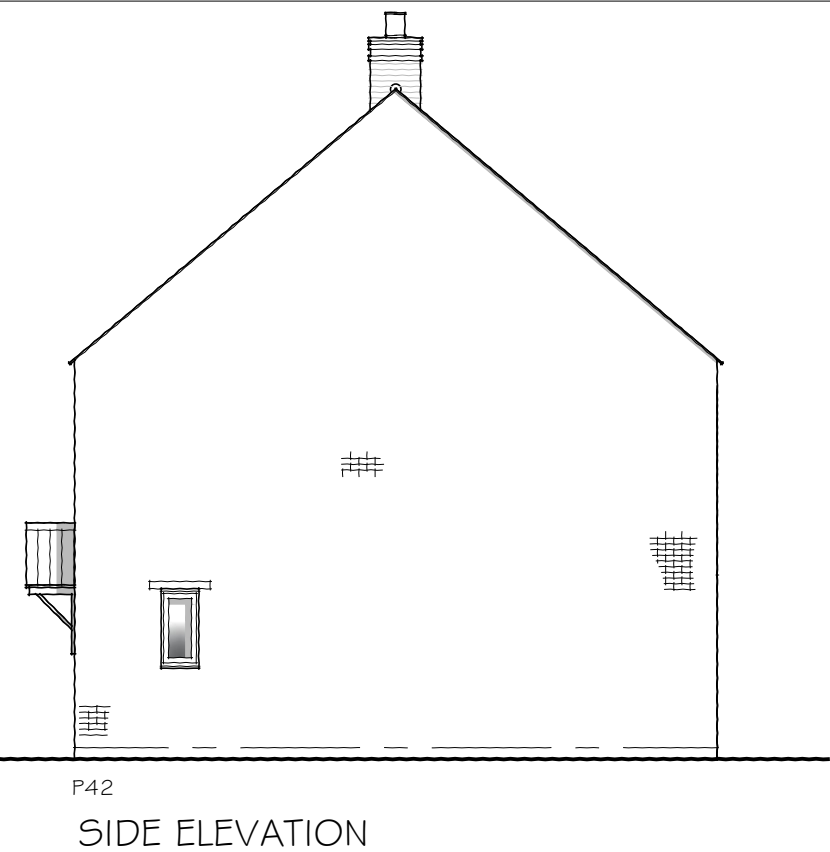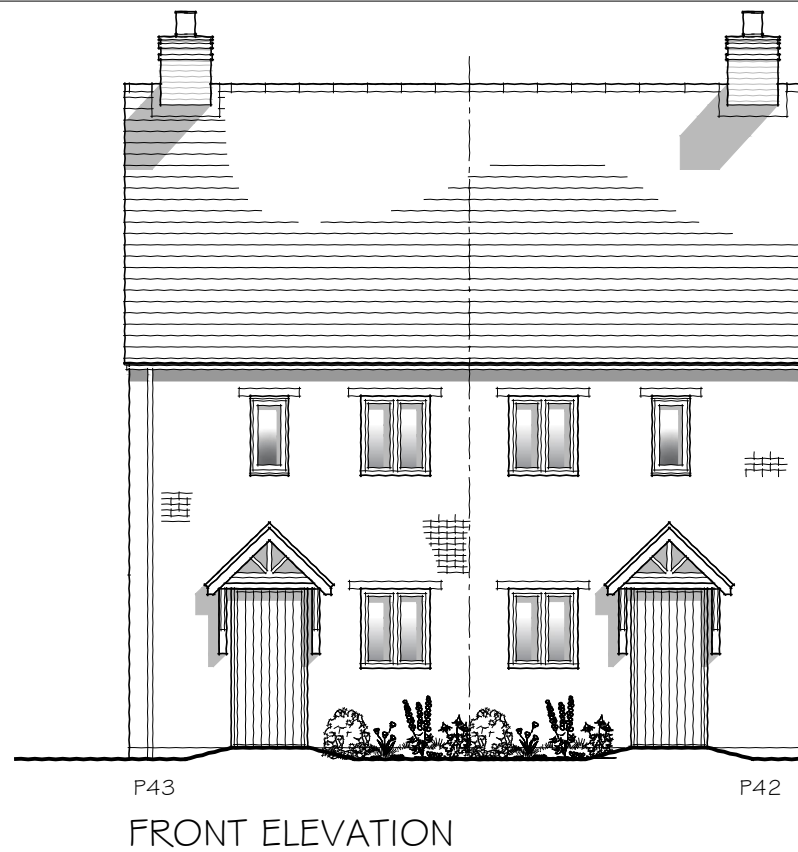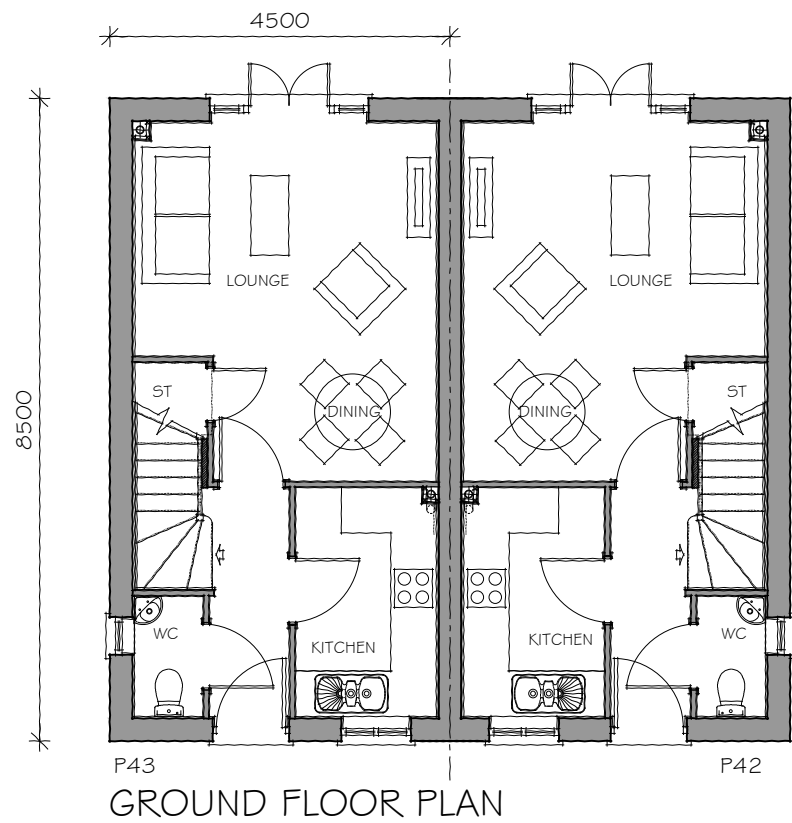

PLOTS: AS: 43
OP: 42

Taylor Wimpey



Rev A: Eaves style amended. Glazing bars removed. Chimney added. Door style revised. Windows added to side elevations, window size and position amended in Bed 2


THE HALE, CHESTERTON - TYPE C (1:100 A3)

Dwg No: LSD129.04.27A


UNIT 1 PRESTON LODGE COURT | PRESTON DEANERY | NORTHAMPTON | NN7 2DS | T: 01604 871199 | W: www.lsdev.co.uk | E: info@lsdev.co.uk

Studio

Life Space Design

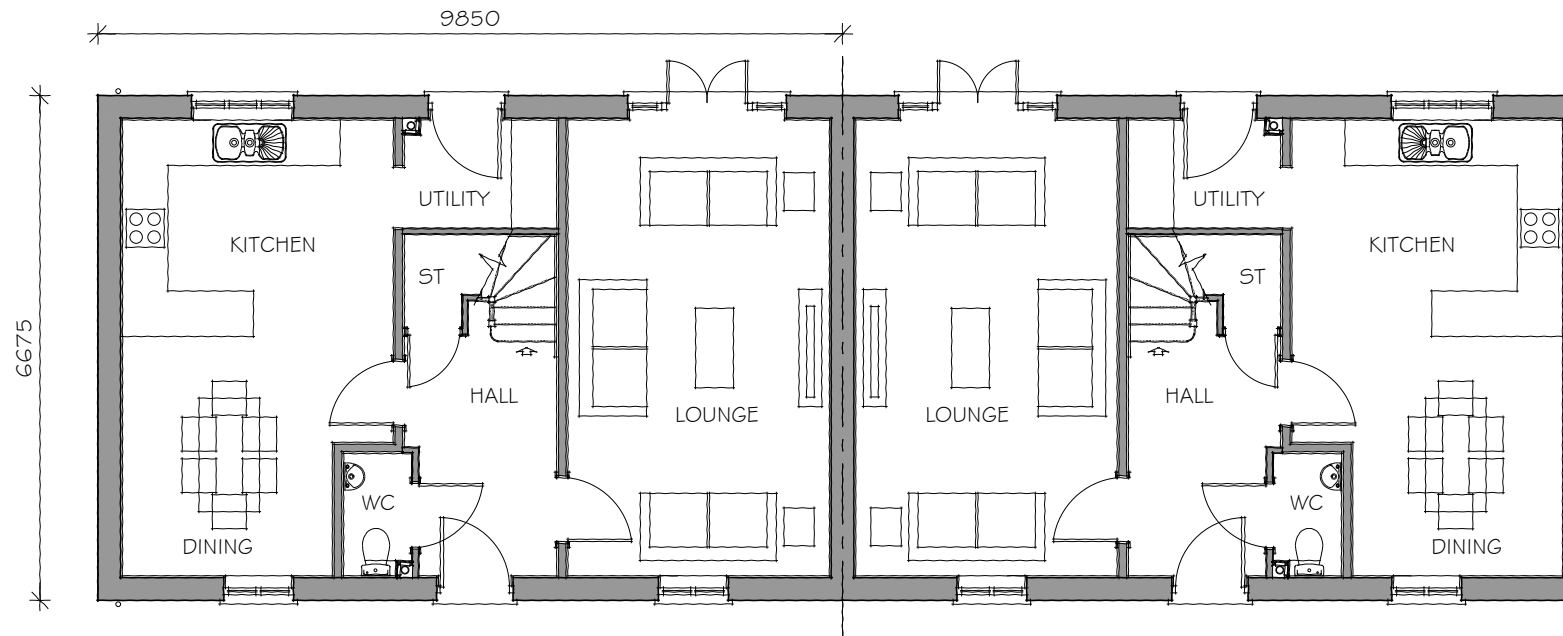

GROUND FLOOR PLAN

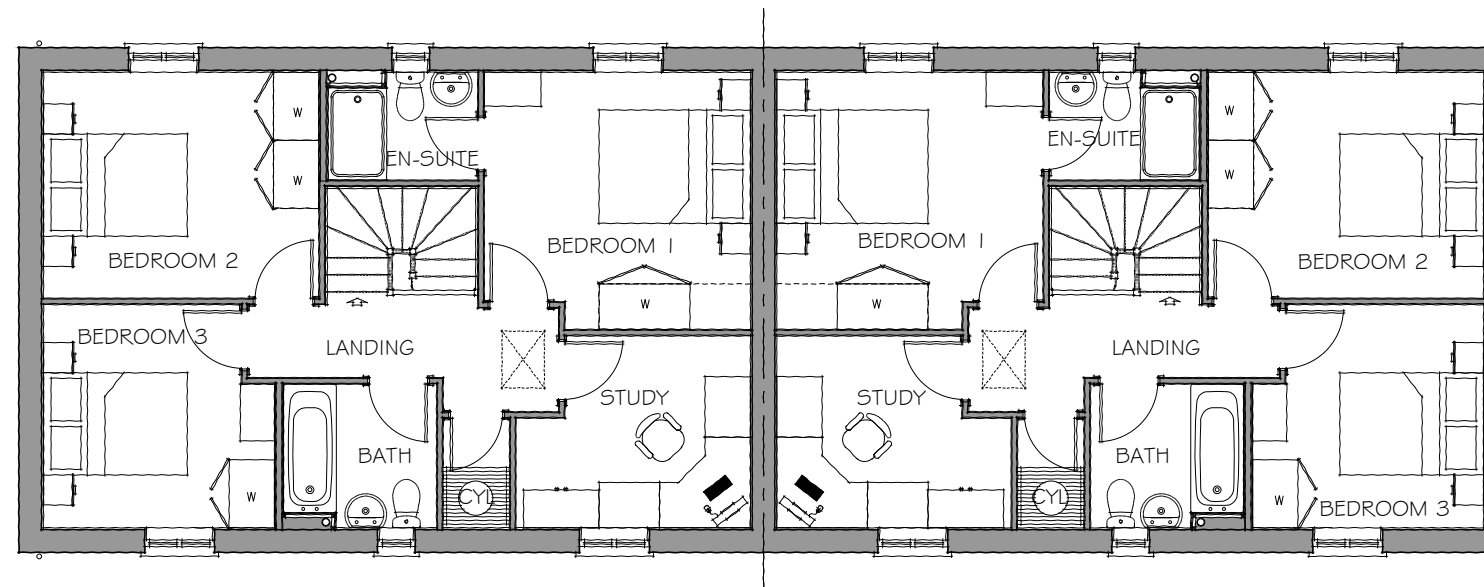

FIRST FLOOR PLAN

PLOT: AS: 4, 7, 45
OP: 3, 6, 44



THE HALE, CHESTERTON - TYPE E - FLOOR PLANS (1:100 A3)

Dwg No: LSD129.04.34A

Rev A: Window size to kitchen and plot numbers revised.

UNIT 1 PRESTON LODGE COURT | PRESTON DEANERY | NORTHAMPTON | NN7 2DS | T: 01604 871199 | W: www.lsdev.co.uk | E: info@lsdev.co.uk

Studio

Life
Space
Design



FRONT ELEVATION

SIDE ELEVATION



REAR ELEVATION

SIDE ELEVATION

PLOT: AS: 4, 7, 45
OP: 3, 6, 44

Taylor Wimpey



THE HALE, CHESTERTON - TYPE E - ELEVATIONS (1:100 A3)

Dwg No: LSD129.04.35B
Rev A: Plot numbers and window to kitchen revised.
Rev B: Tiled cills added.

UNIT 1 PRESTON LODGE COURT | PRESTON DEANERY | NORTHAMPTON | NN7 2DS | T: 01604 871199 | W: www.lsdev.co.uk | E: info@lsdev.co.uk


Studio

Life
Space
Design



FRONT ELEVATION

SIDE ELEVATION

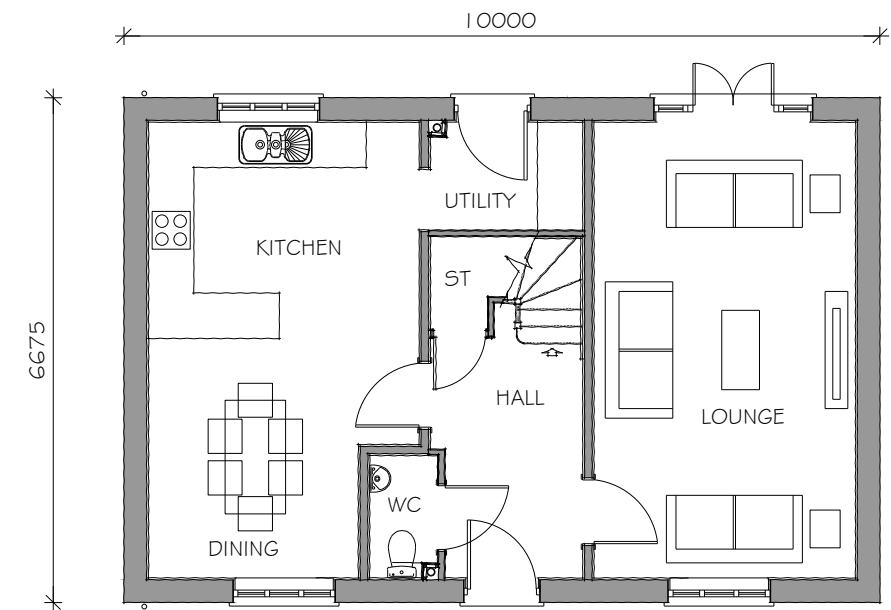


GROUND FLOOR PLAN



REAR ELEVATION

SIDE ELEVATION

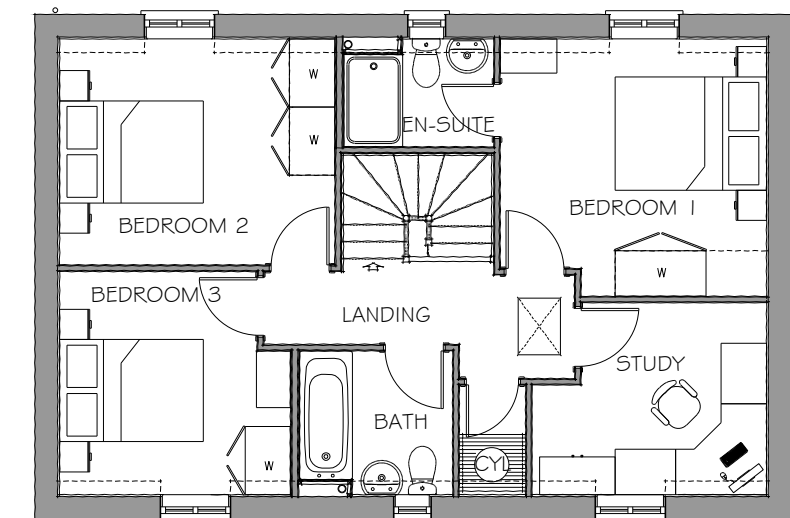

FIRST FLOOR PLAN

PLOT: AS: -
OP: 2

Taylor Wimpey




THE HALE, CHESTERTON - TYPE E - FLOOR PLANS AND ELEVATIONS (1:100 A3)

Dwg No: LSD1 29.04.40E
 Rev C: Eaves amended to exposed rafter feet to suit Taylor Wimpey sketch.
 Rev D: Amended to original planning drawings.
 Rev E: Tiled cills added.

UNIT 1 PRESTON LODGE COURT | PRESTON DEANERY | NORTHAMPTON | NN7 2DS | T: 01604 871199 | W: www.lsdev.co.uk | E: info@lsdev.co.uk

Studio


Life Space Design

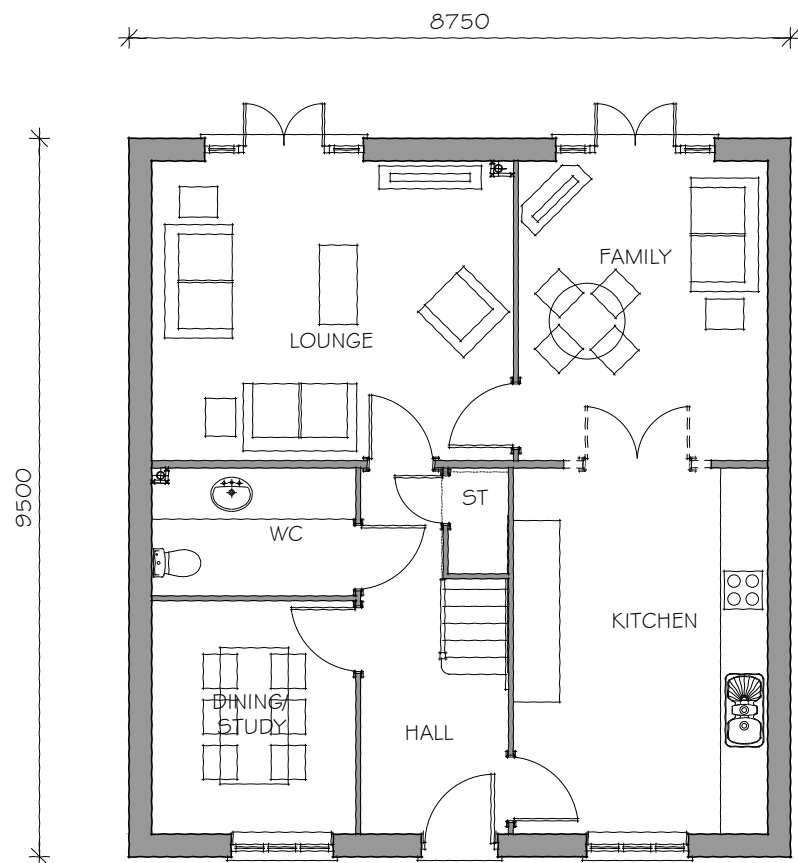


GROUND FLOOR PLAN



FRONT ELEVATION

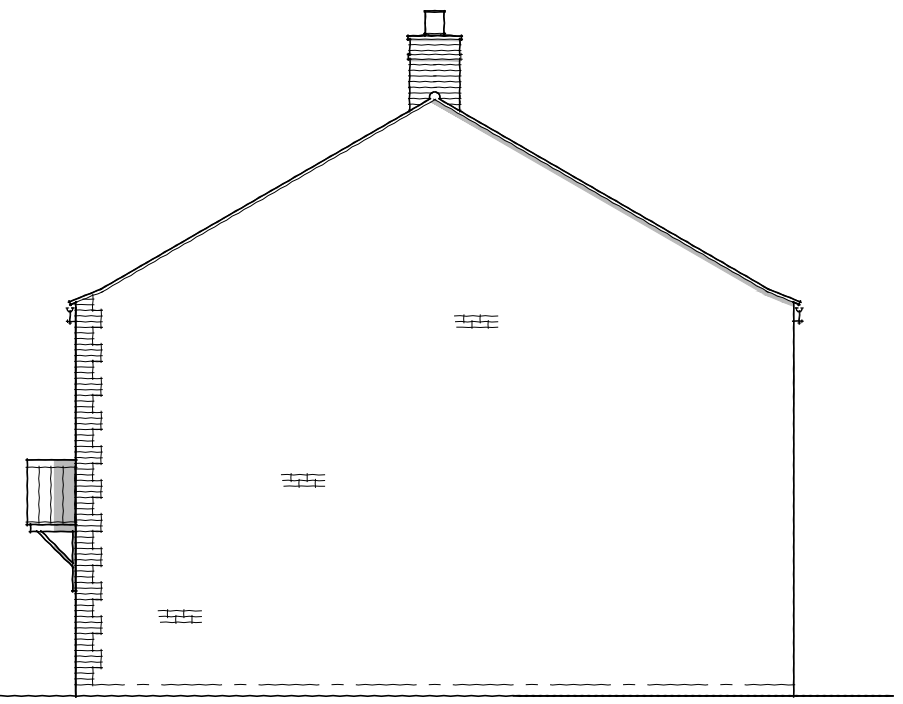


SIDE ELEVATION

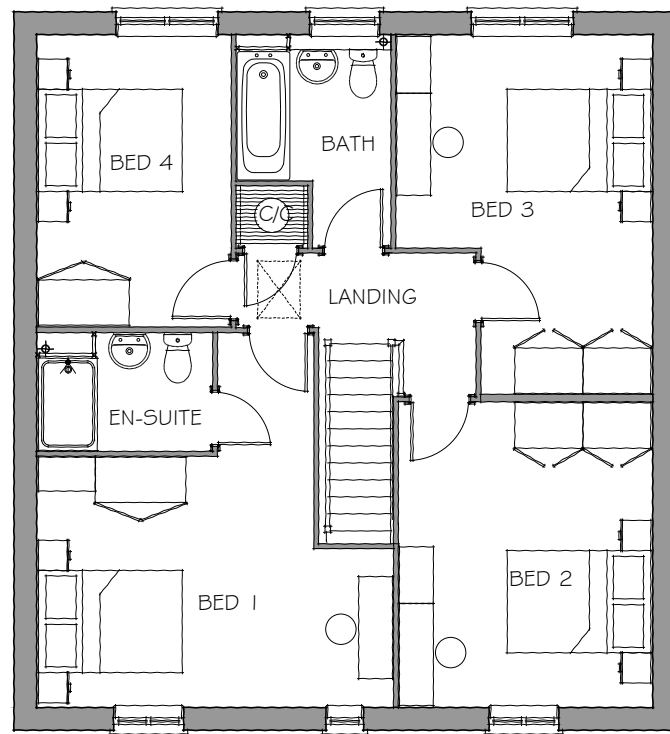

FIRST FLOOR PLAN



REAR ELEVATION

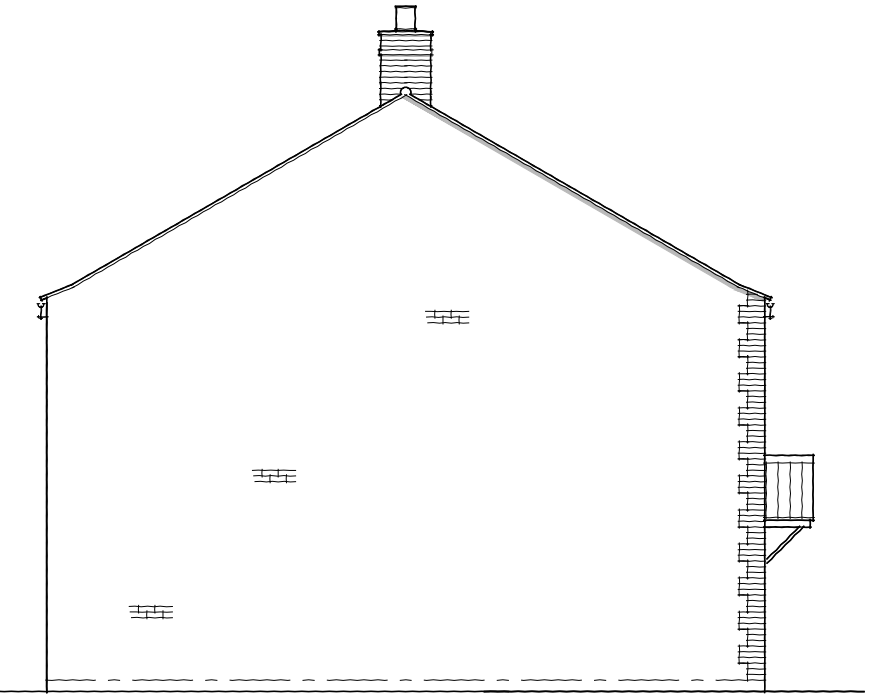

SIDE ELEVATION

PLOT: AS:
OP: 37

Taylor Wimpey



Rev A: Door style changed, canopy revised, glazing bars removed. Plot numbers revised. Chimney added. Window positions amended


THE HALE, CHESTERTON - TYPE F (1:100 A3)

Dwg No: LSD129.04.19A

UNIT 1 PRESTON LODGE COURT | PRESTON DEANERY | NORTHAMPTON | NN7 2DS | T: 01604 871199 | W: www.lsdev.co.uk | E: info@lsdev.co.uk

Studio


Life Space Design

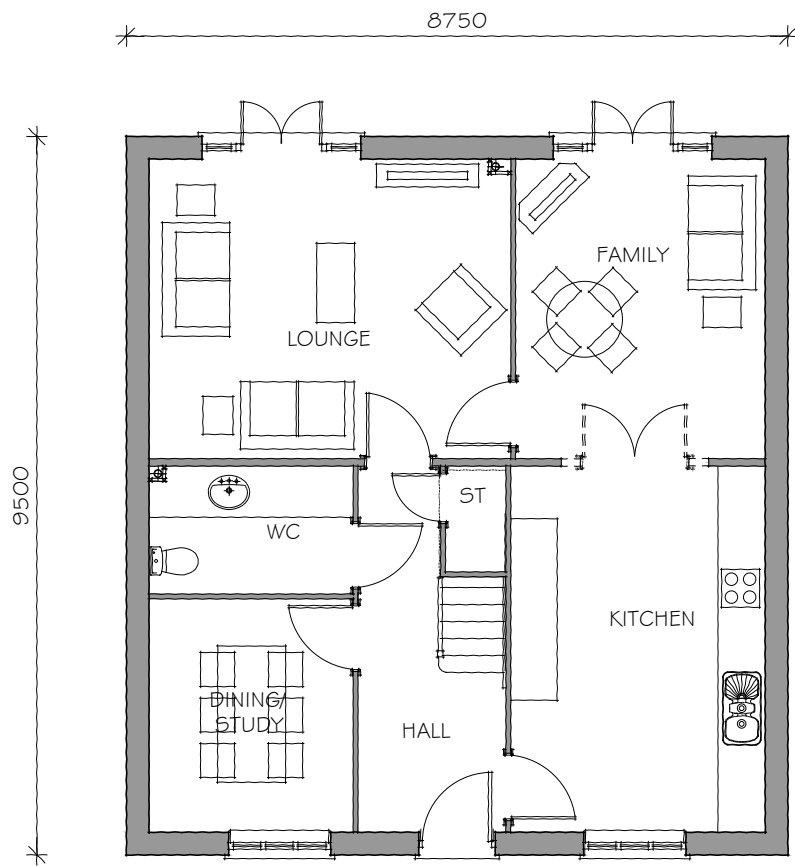


GROUND FLOOR PLAN




REAR ELEVATION

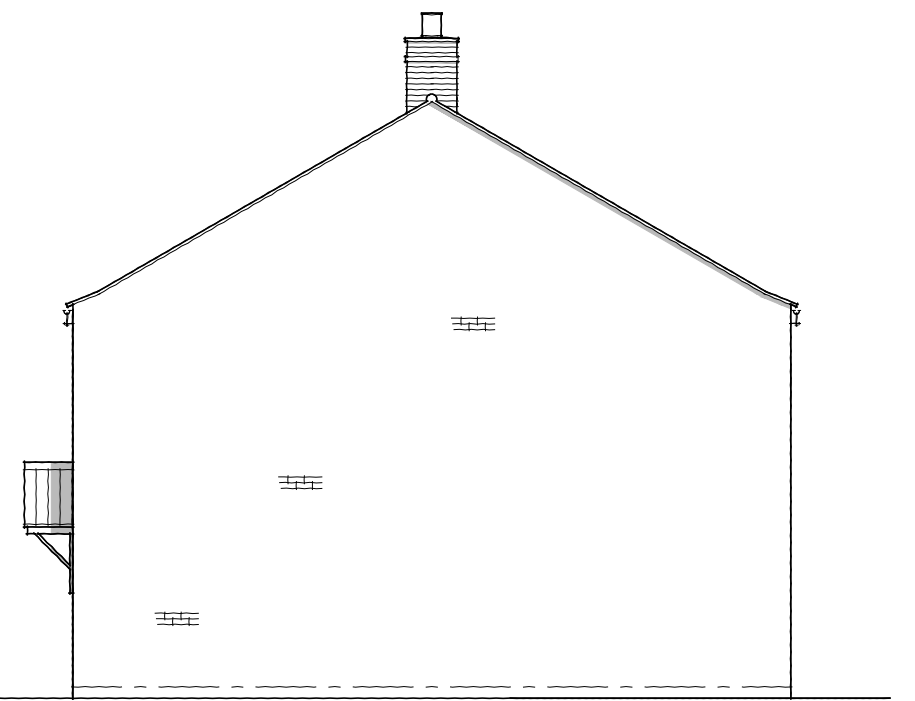

SIDE ELEVATION

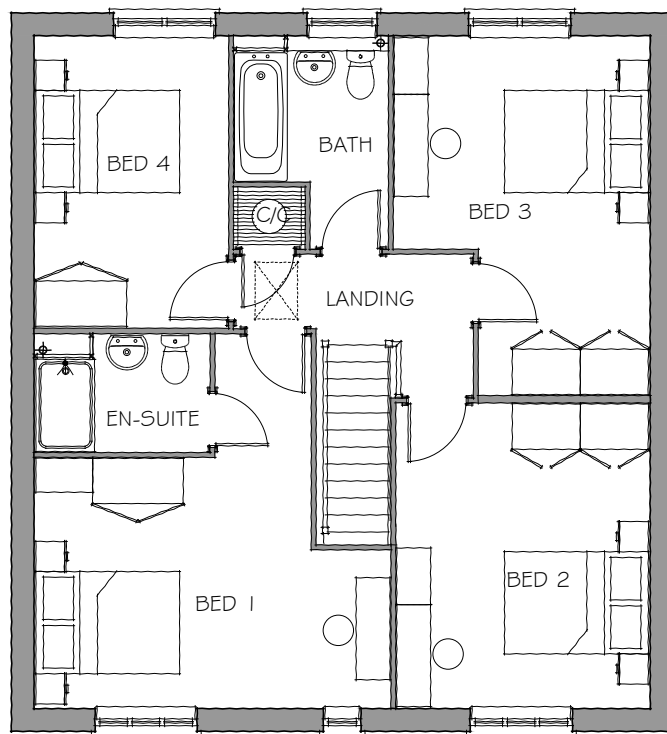

FIRST FLOOR PLAN

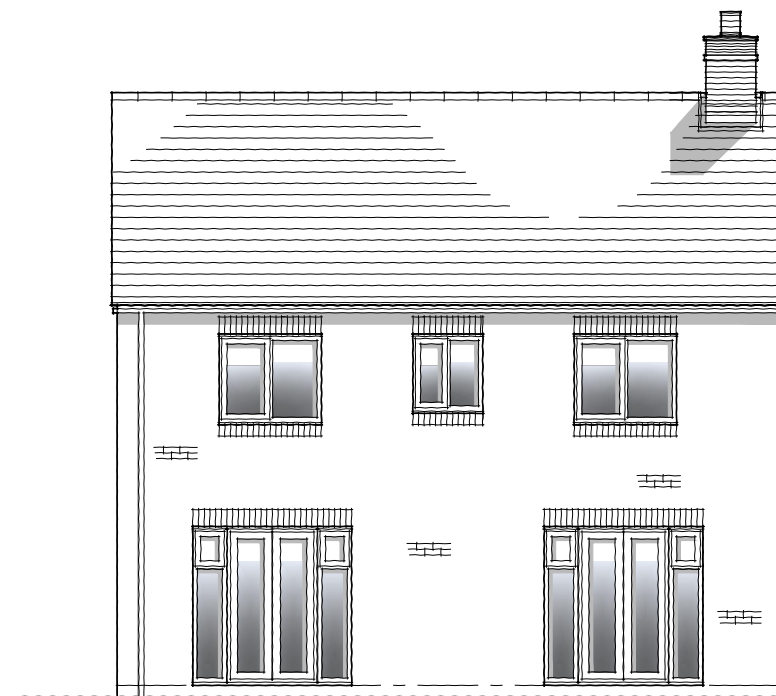

SIDE ELEVATION

PLOT: AS: 11, 29
OP: 28

Taylor Wimpey




THE HALE, CHESTERTON - TYPE F (1:100 A3)
Dwg No: LSD129.04.60


UNIT 1 PRESTON LODGE COURT | PRESTON DEANERY | NORTHAMPTON | NN7 2DS | T: 01604 871199 | W: www.lsdev.co.uk | E: info@lsdev.co.uk

Studio

Life Space Design

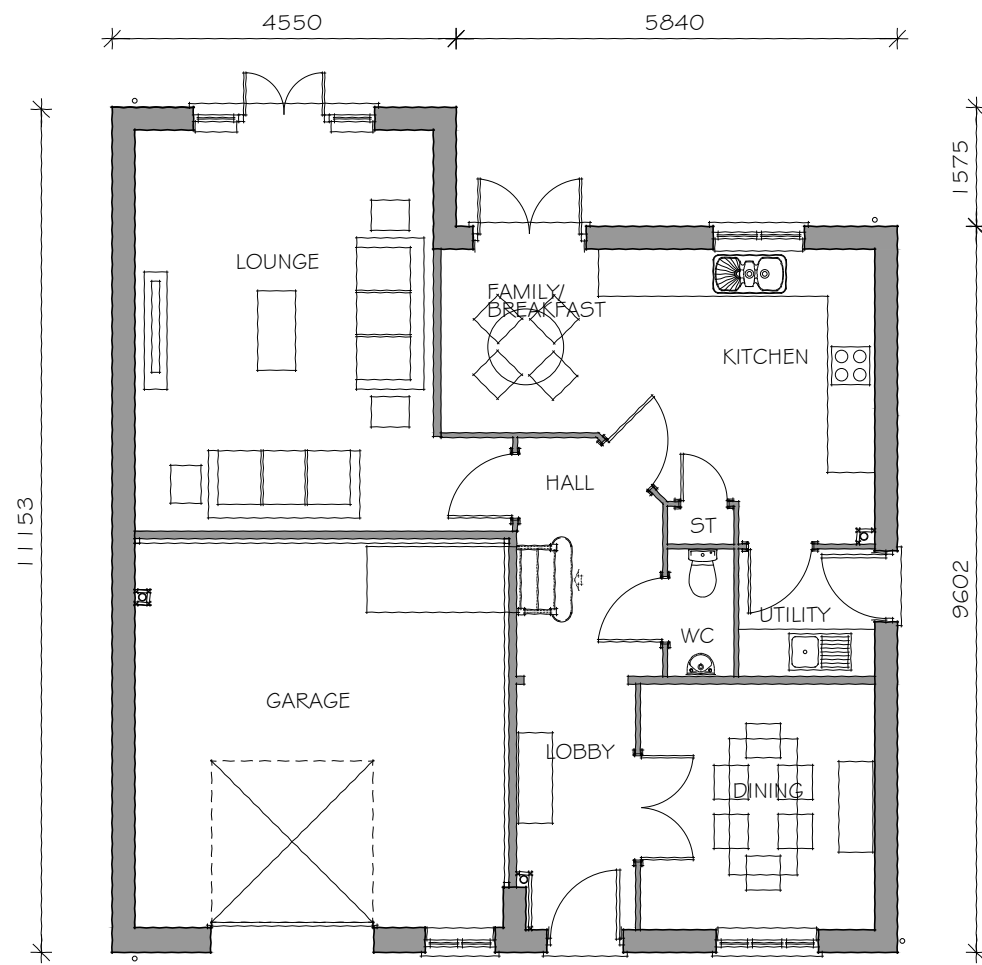

GROUND FLOOR PLAN

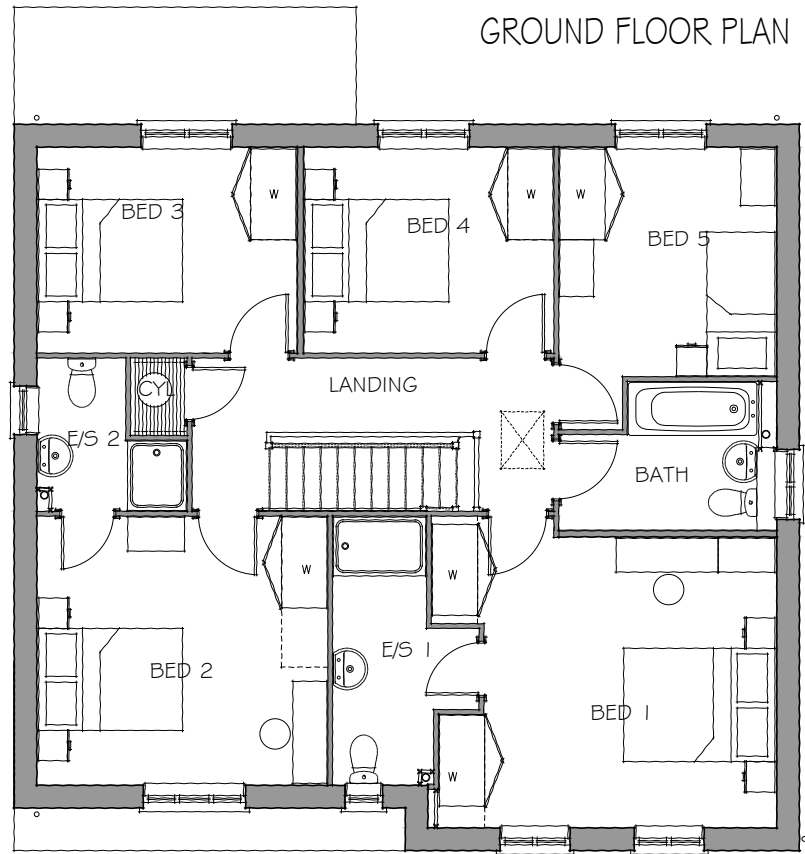

FIRST FLOOR PLAN




FRONT ELEVATION



SIDE ELEVATION




REAR ELEVATION

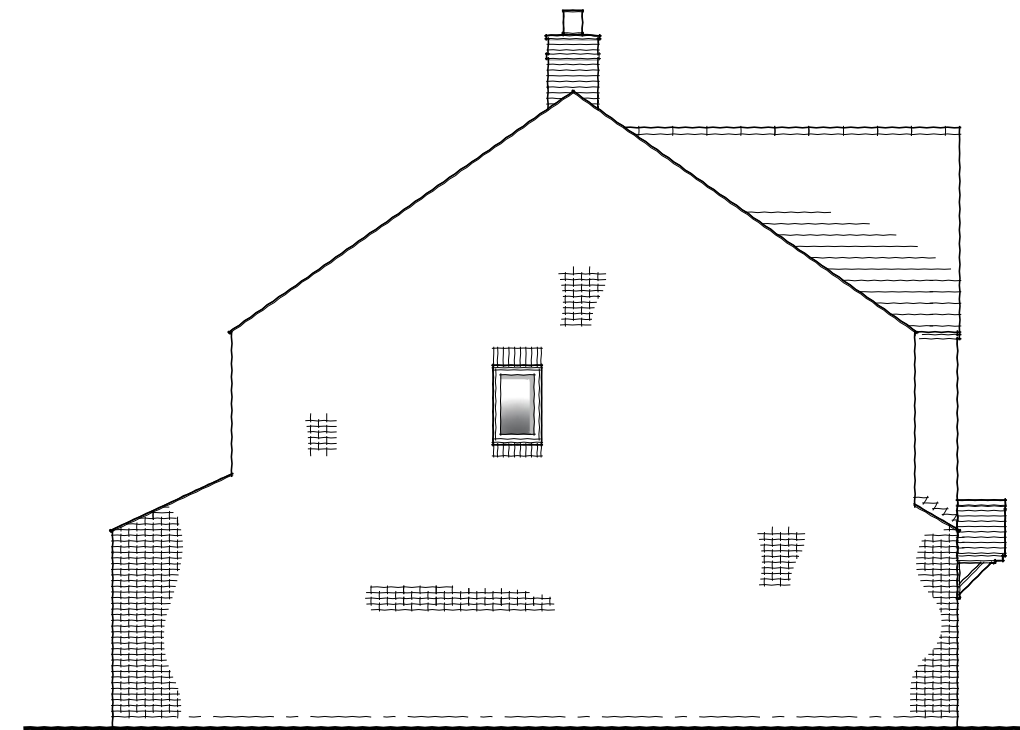

SIDE ELEVATION

PLOT: AS: 10, 31
OP: 9, 32

Taylor Wimpey

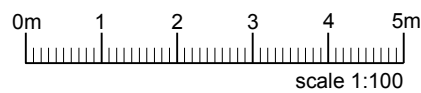

THE HALE, CHESTERTON - TYPE L (1:100 A3)


Dwg No: LSD129.04.59A

REV A: GARAGE DOOR AND GROUND FLOOR WINDOW MOVED 25/01/2017

UNIT 1 PRESTON LODGE COURT | PRESTON DEANERY | NORTHAMPTON | NN7 2DS | T: 01604 871199 | W: www.lsdev.co.uk | E: info@lsdev.co.uk

Studio

Life Space Design

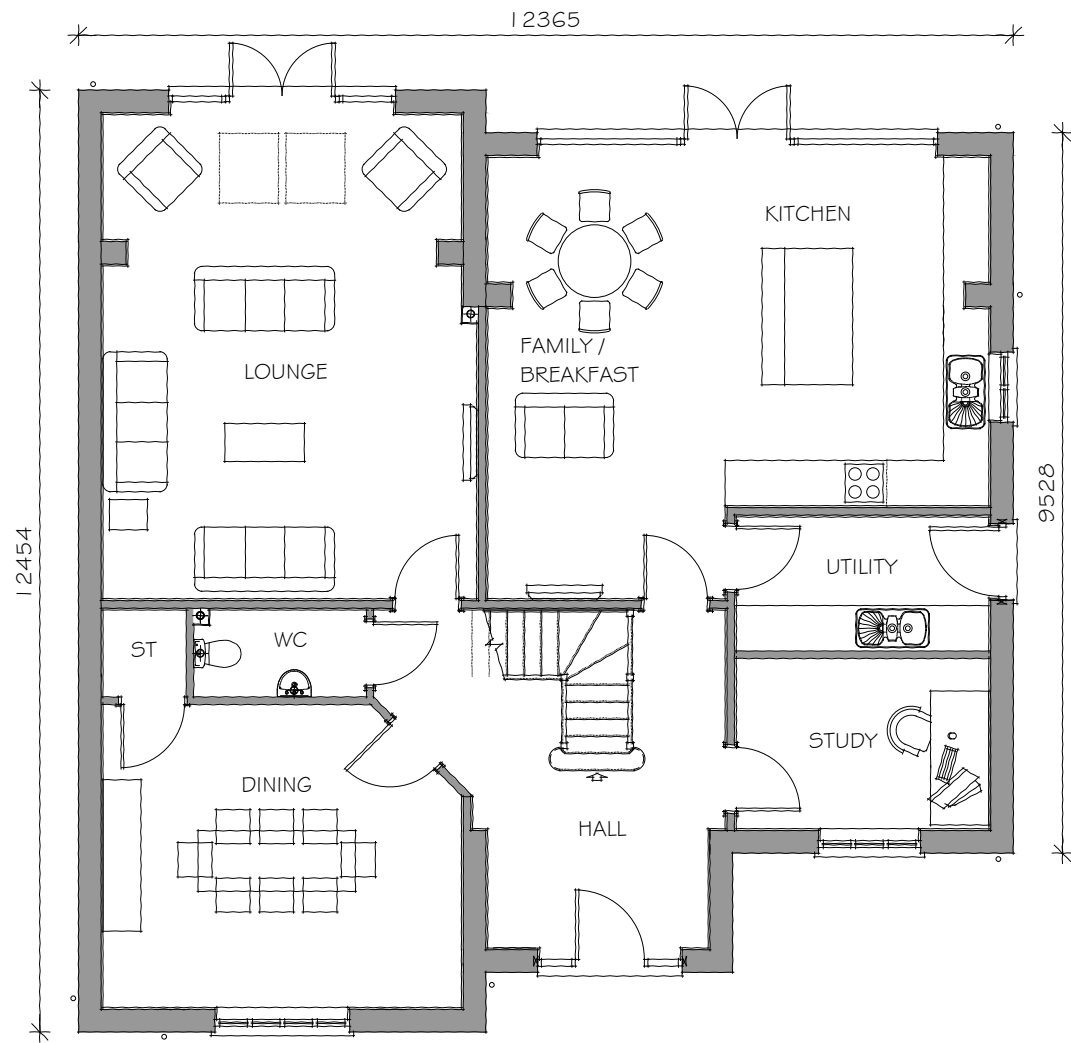

GROUND FLOOR PLAN



FIRST FLOOR PLAN

PLOTS: AS: 38
OP:

Taylor Wimpey



UNIT 1 PRESTON LODGE COURT | PRESTON DEANERY | NORTHAMPTON | NN7 2DS | T: 01604 871199 | W: www.lsdev.co.uk | E: info@lsdev.co.uk

THE HALE, CHESTERTON - TYPE N (1:100 A3)

Dwg No: LSD129.04.24B

Rev A: Bay window removed

Rev B - plot 41 to seperate drawing

Studio

Life Space Design



FRONT ELEVATION

SIDE ELEVATION



REAR ELEVATION

SIDE ELEVATION

PLOTS: AS: 38
OP:

Taylor Wimpey



THE HALE, CHESTERTON - TYPE N (1:100 A3)

Dwg No: LSD129.04.25B


Rev A: Bay window removed, door style changed, boarding removed

Rev B: plot 41 to separate drawing.

UNIT 1 PRESTON LODGE COURT | PRESTON DEANERY | NORTHAMPTON | NN7 2DS | T: 01604 871199 | W: www.lsdev.co.uk | E: info@lsdev.co.uk

Studio

Life
Space
Design

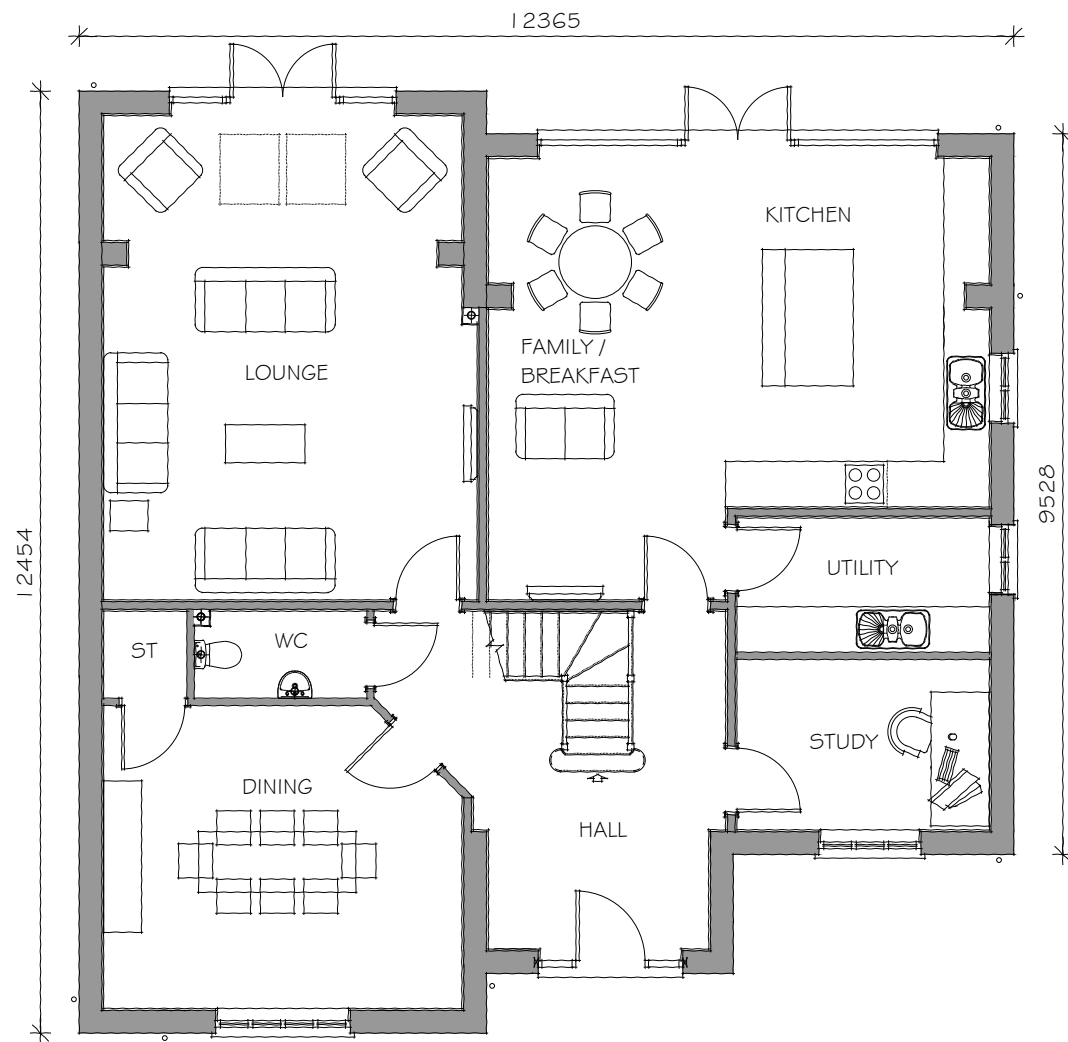

GROUND FLOOR PLAN



FIRST FLOOR PLAN

PLOTS: AS: 41
OP:

Taylor Wimpey



THE HALE, CHESTERTON - TYPE N (1:100 A3)
Dwg No: LSD1 29.04.46

UNIT 1 PRESTON LODGE COURT | PRESTON DEANERY | NORTHAMPTON | NN7 2DS | T: 01604 871199 | W: www.lsdev.co.uk | E: info@lsdev.co.uk

Studio

Life
Space
Design



FRONT ELEVATION

SIDE ELEVATION




REAR ELEVATION

SIDE ELEVATION

PLOTS: AS: 41
OP:

Taylor Wimpey

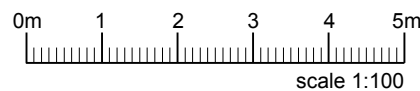


THE HALE, CHESTERTON - TYPE N (1:100 A3)
Dwg No: LSD129.04.47


UNIT 1 PRESTON LODGE COURT | PRESTON DEANERY | NORTHAMPTON | NN7 2DS | T: 01604 871199 | W: www.lsdev.co.uk | E: info@lsdev.co.uk

Studio

Life Space Design

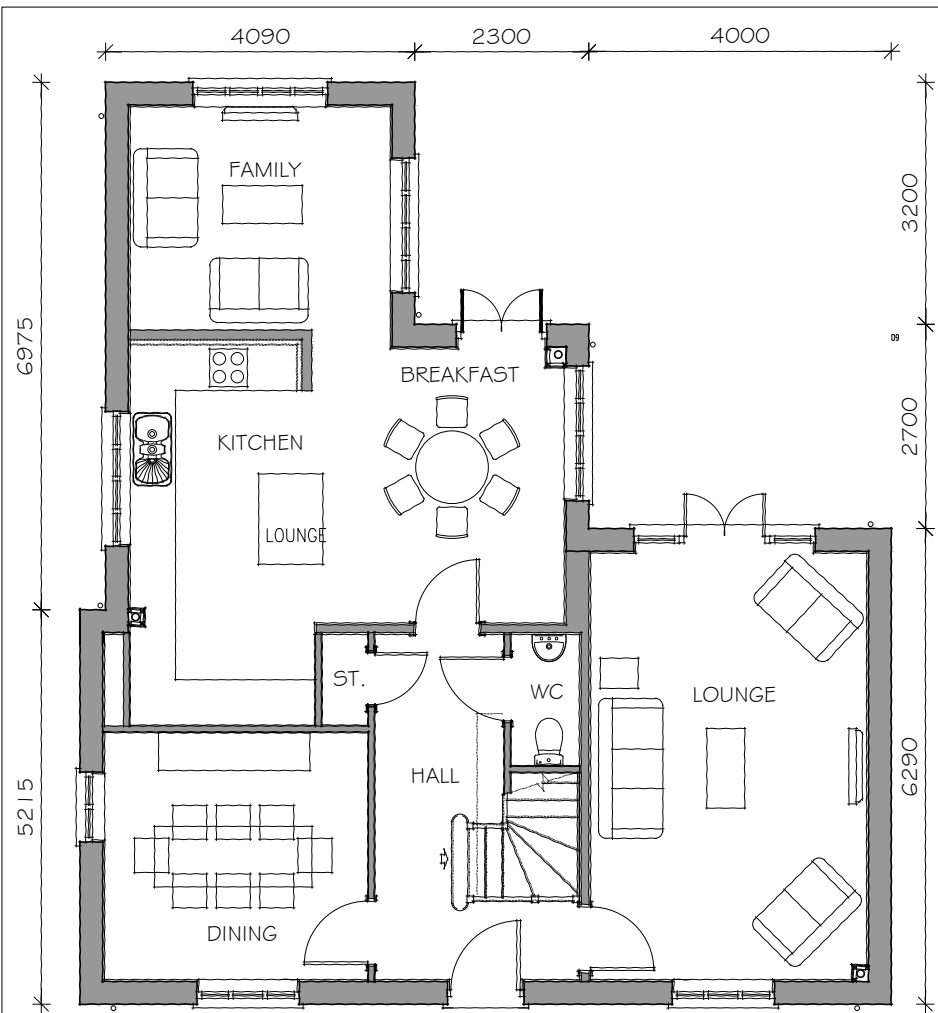

GROUND FLOOR PLAN

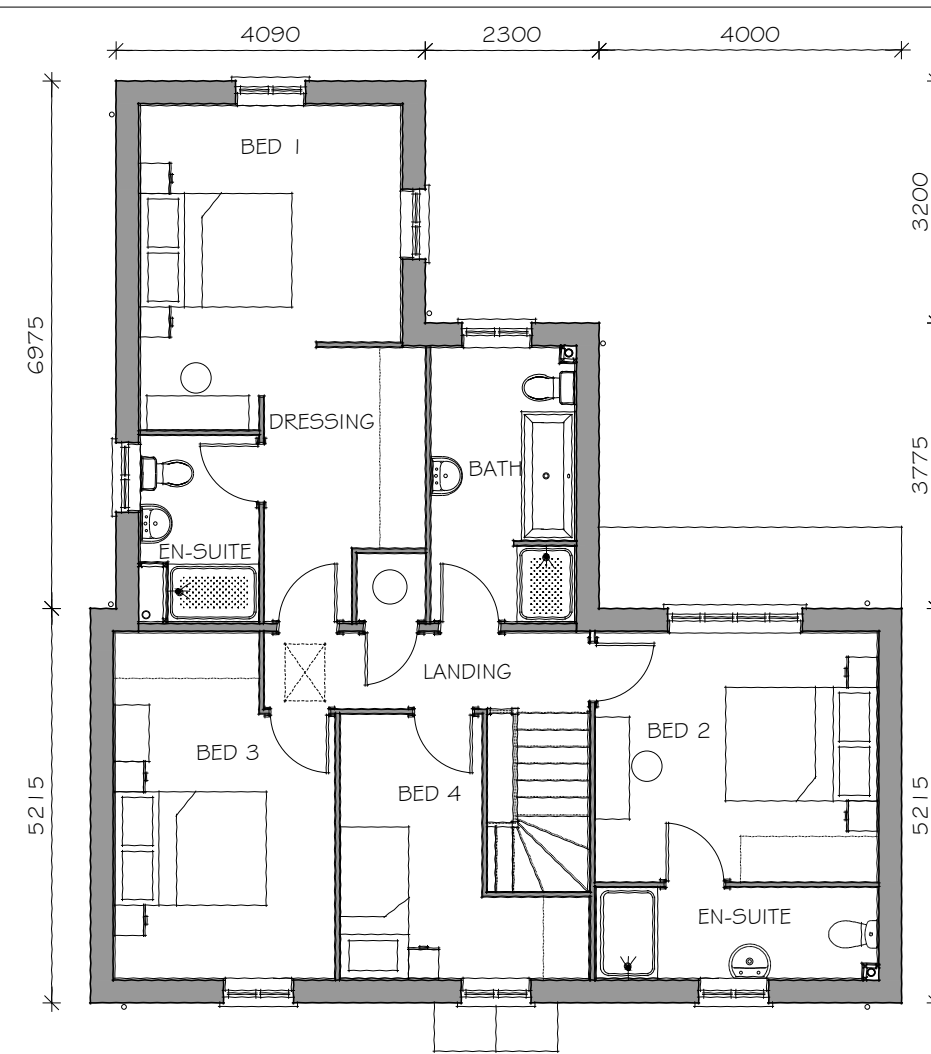

FIRST FLOOR PLAN



FRONT ELEVATION



SIDE ELEVATION



SIDE ELEVATION



REAR ELEVATION

PLOTS: AS: 13
OP:

Taylor Wimpey



THE HALE, CHESTERTON - TYPE R (1:100 A3)




Dwg No: LSD129.04.44A

Rev A: Quoins added.

UNIT 1 PRESTON LODGE COURT | PRESTON DEANERY | NORTHAMPTON | NN7 2DS | T: 01604 871199 | W: www.lsdev.co.uk | E: info@lsdev.co.uk

Studio



Life Space Design

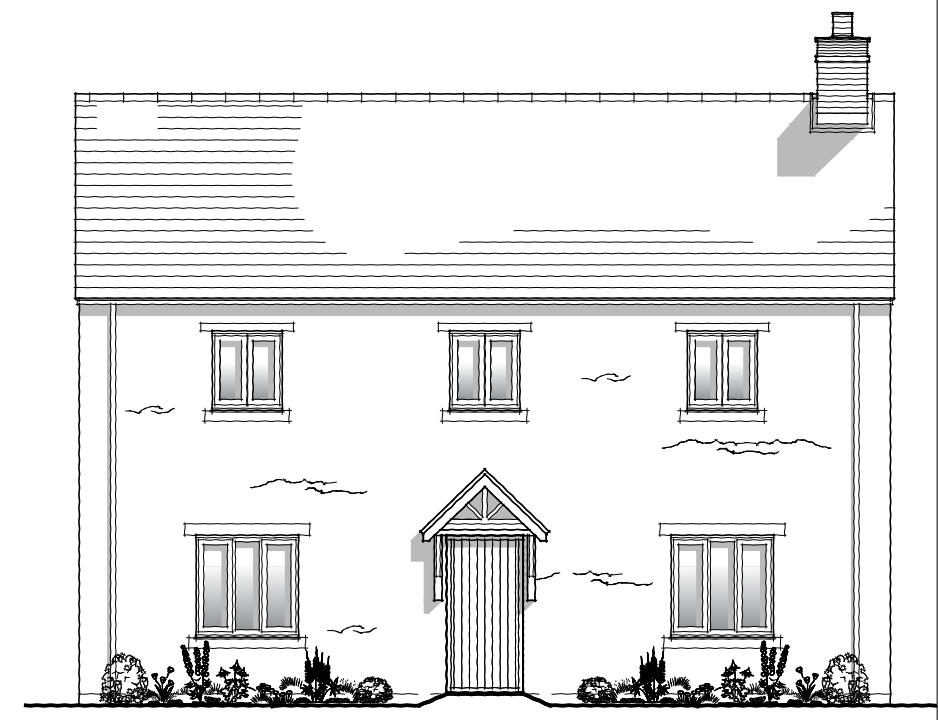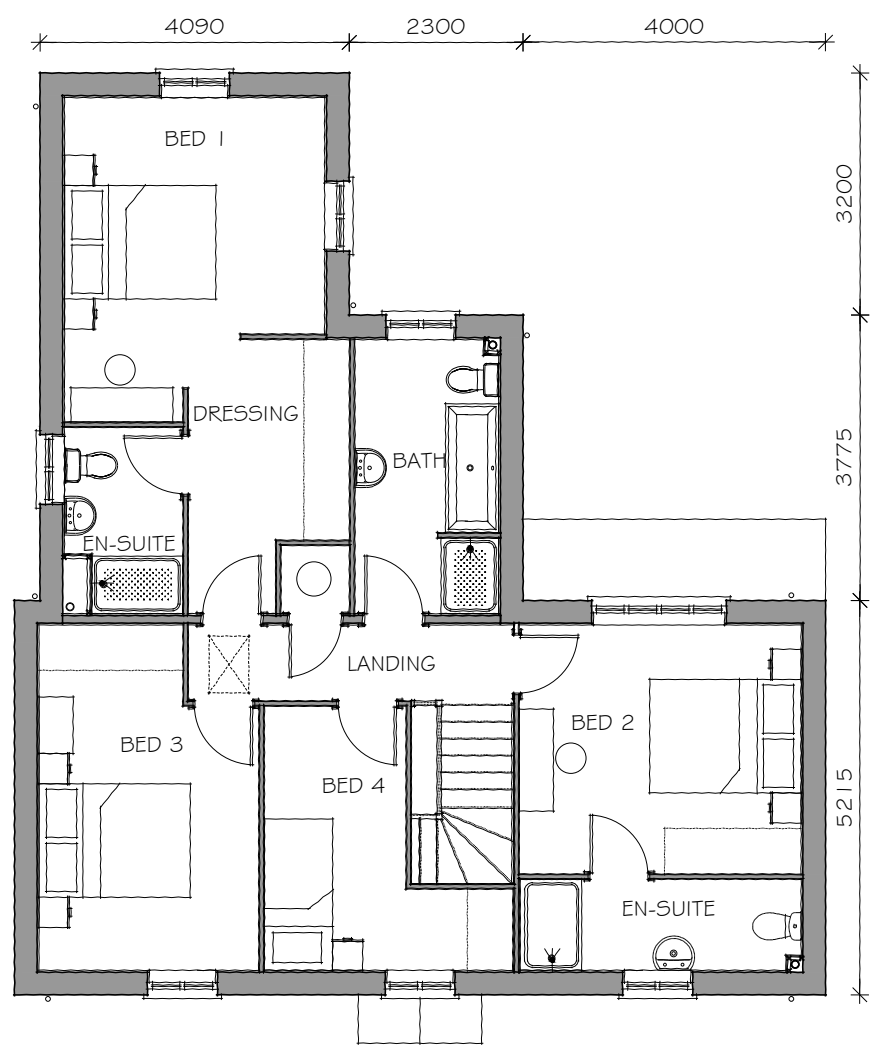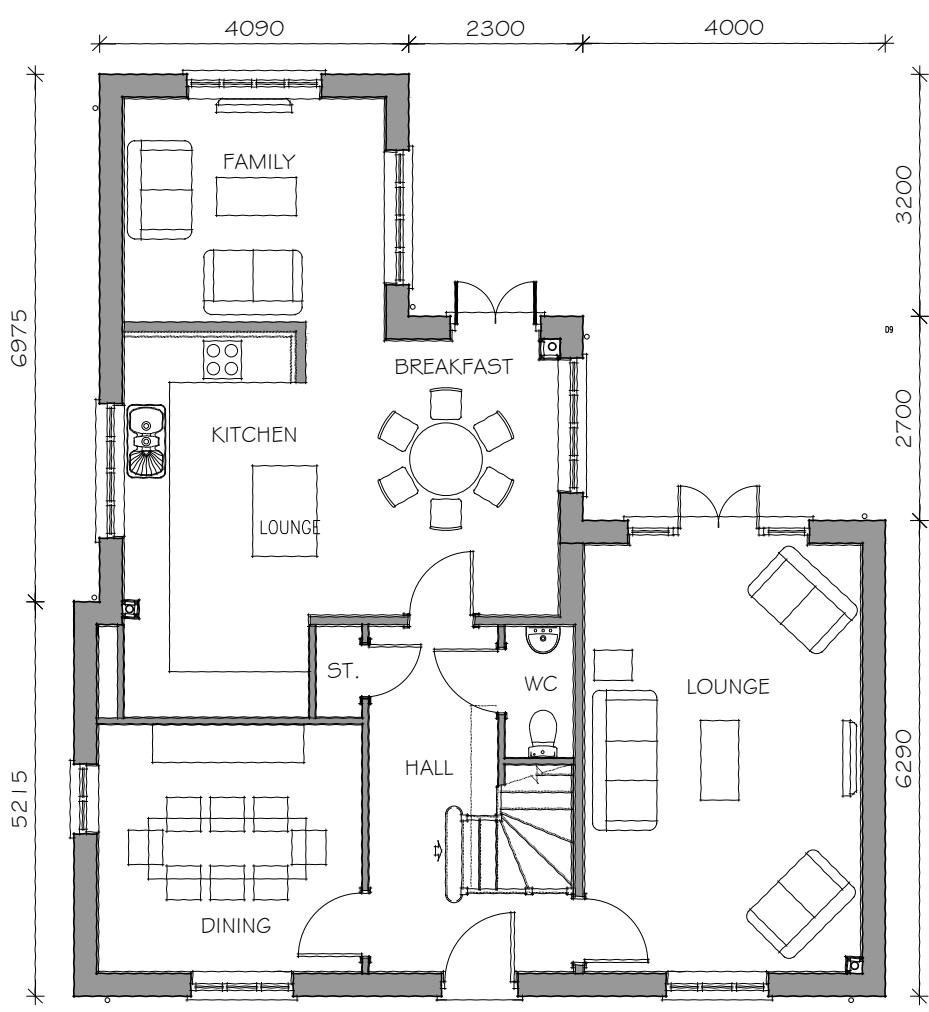

FRONT ELEVATION

GROUND FLOOR PLAN

FIRST FLOOR PLAN

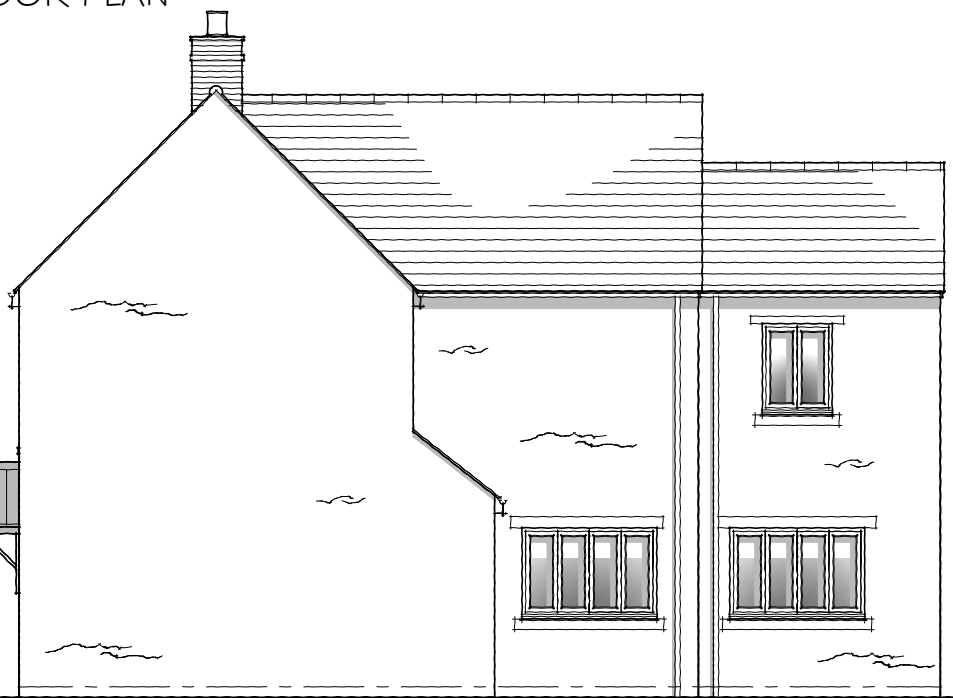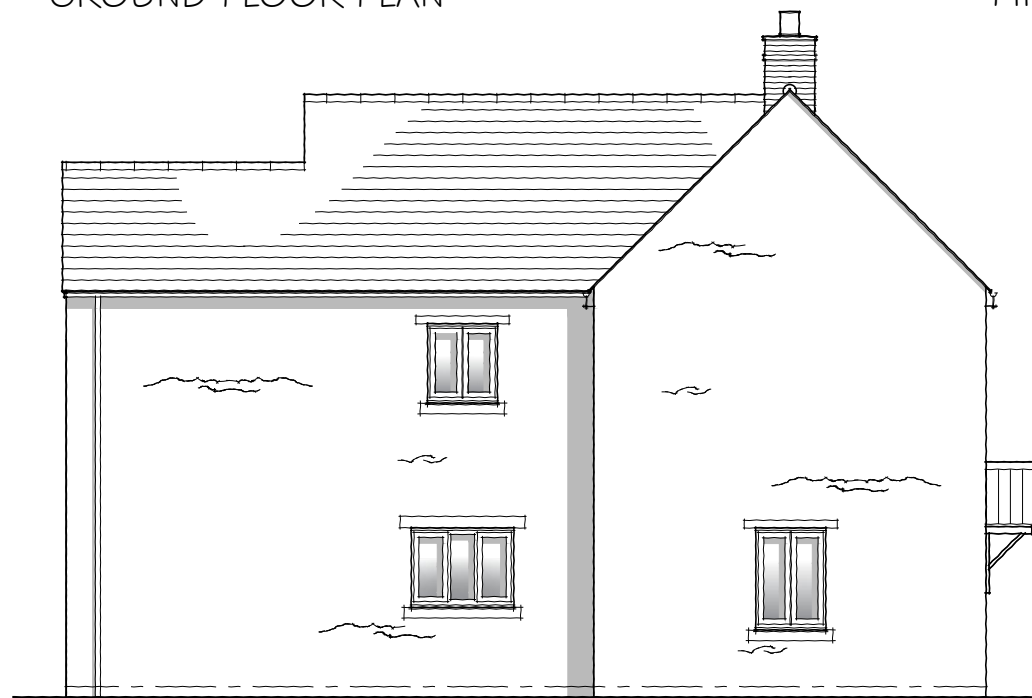

SIDE ELEVATION

SIDE ELEVATION


REAR ELEVATION




PLOTS: AS: 8, 33, 39
OP: 30, 40



THE HALE, CHESTERTON - TYPE R (1:100 A3)
Dwg No: LSD129.04.61 A
Rev A: Stone cills added.

UNIT 1 PRESTON LODGE COURT | PRESTON DEANERY | NORTHAMPTON | NN7 2DS | T: 01604 871199 | W: www.lsdev.co.uk | E: info@lsdev.co.uk

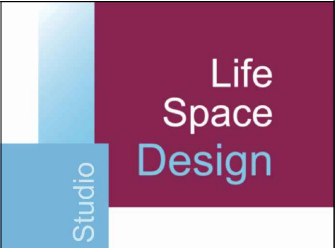


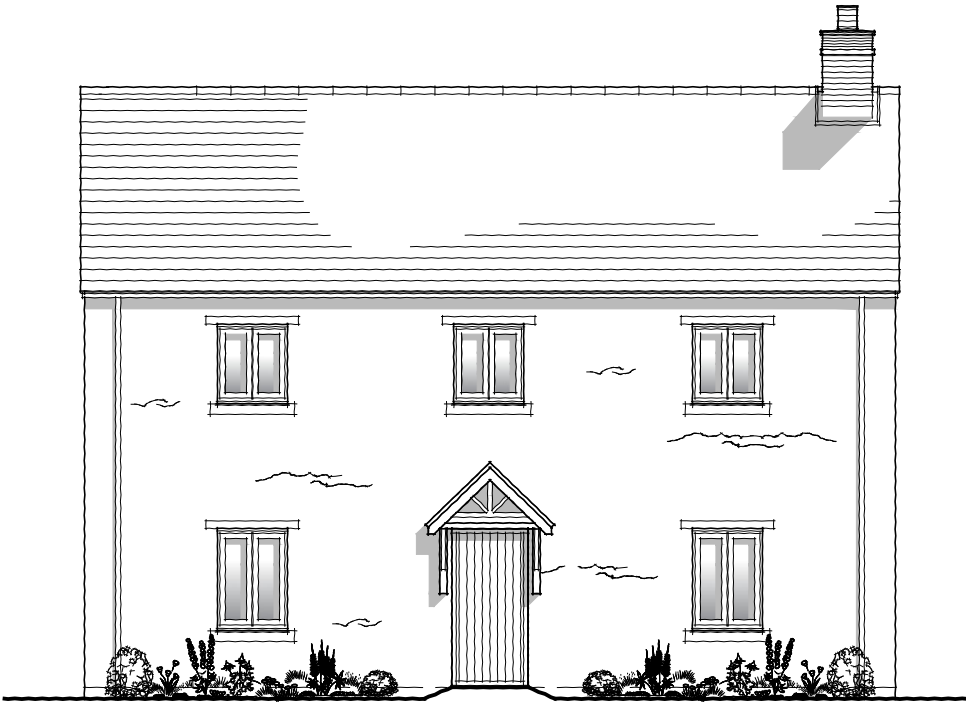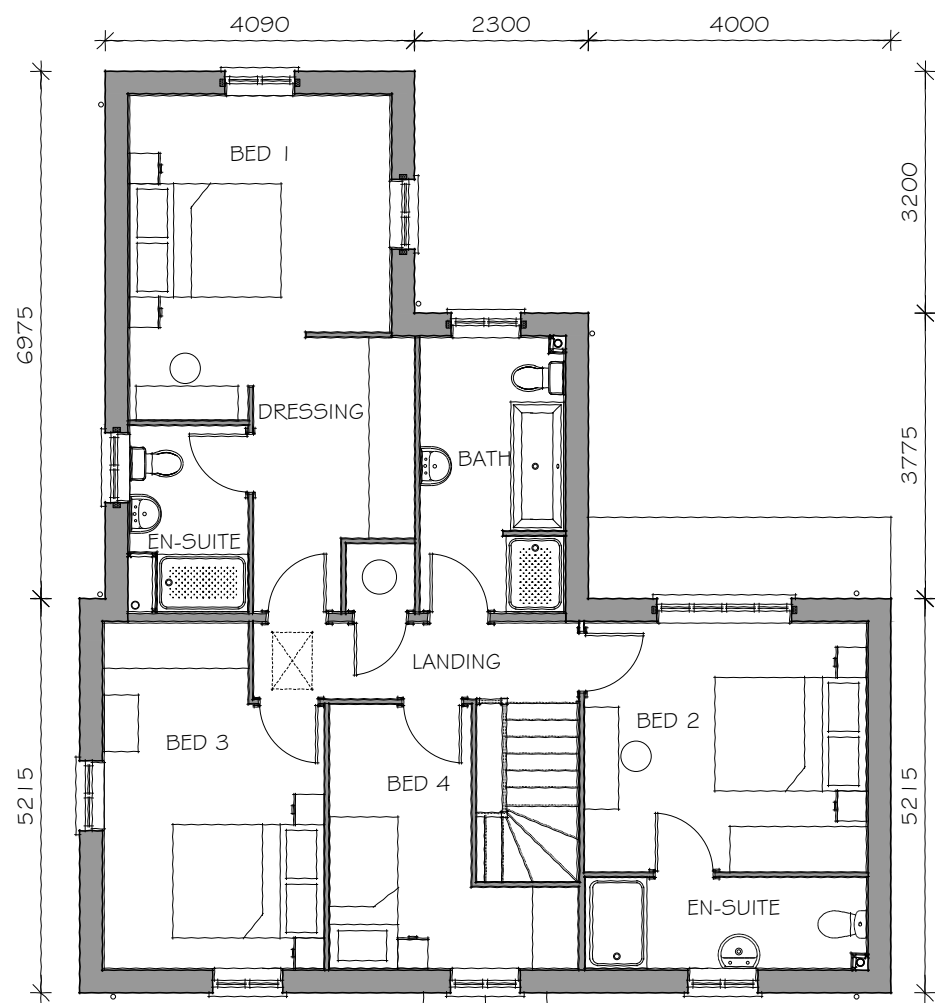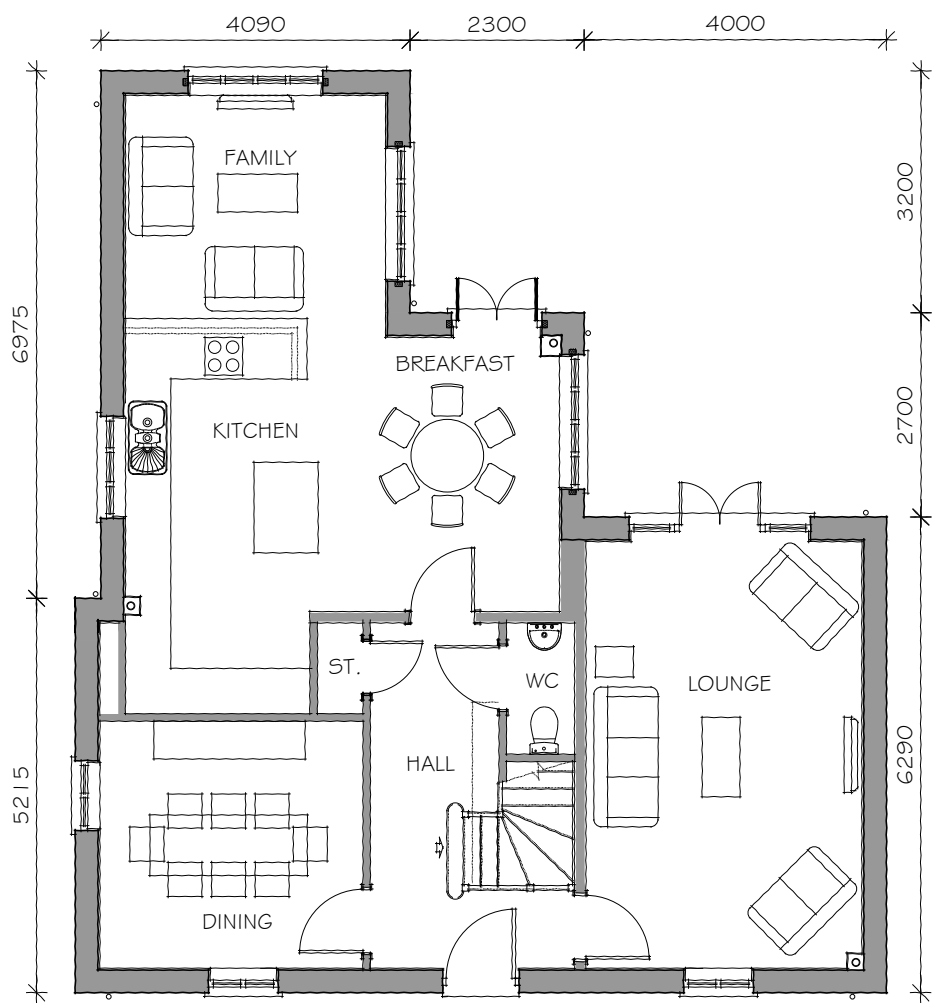


FRONT ELEVATION

GROUND FLOOR PLAN

FIRST FLOOR PLAN

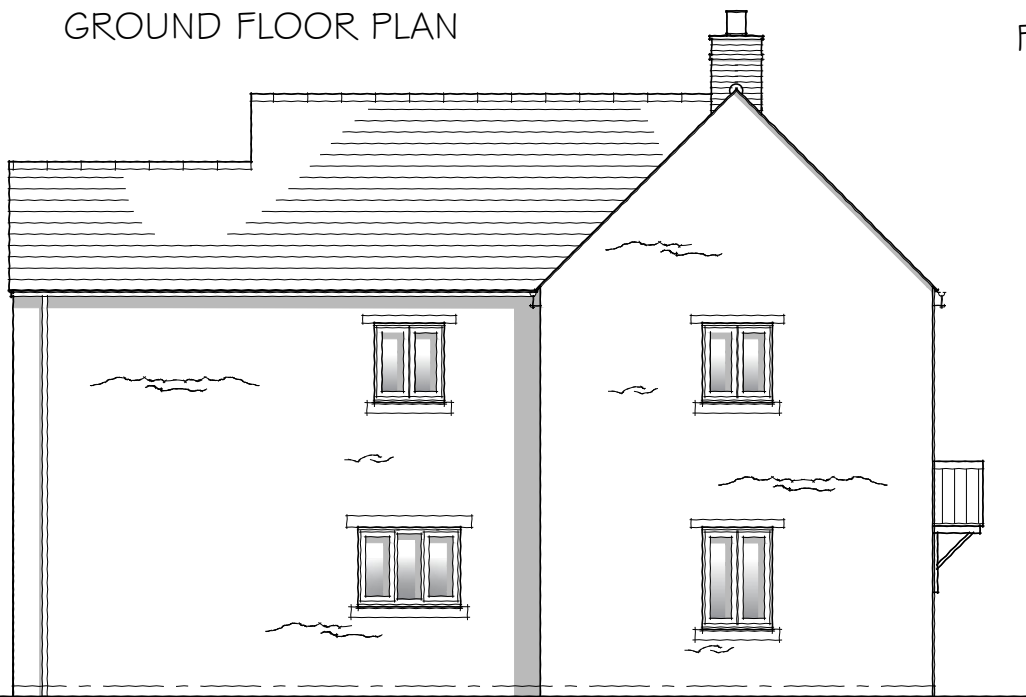

SIDE ELEVATION

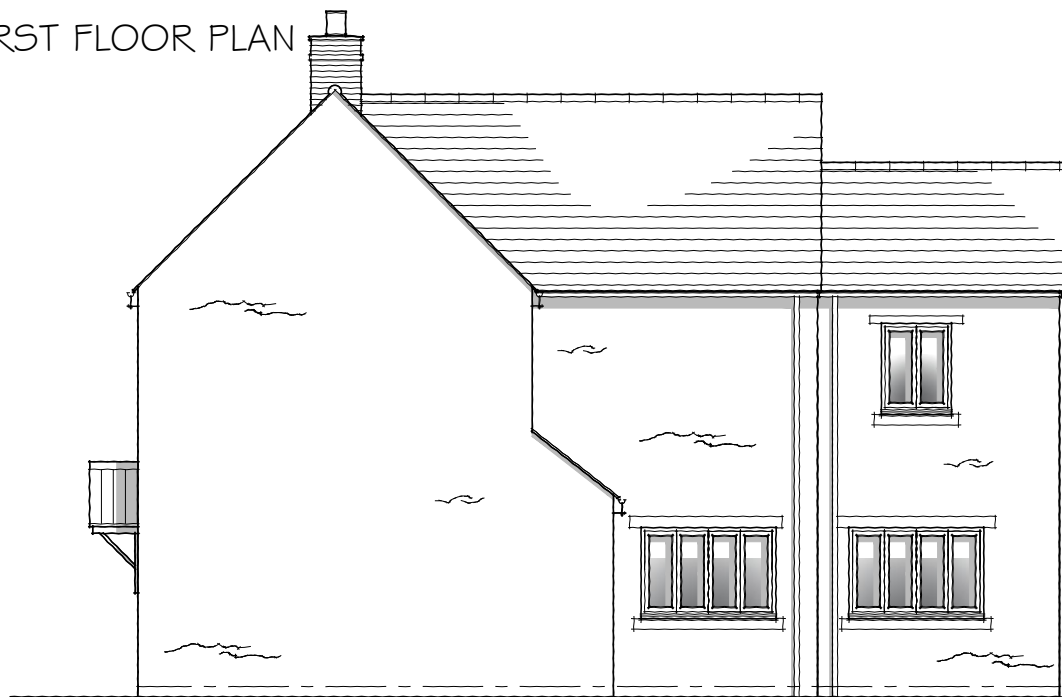


SIDE ELEVATION



REAR ELEVATION

PLOTS: AS: 5
OP: 1

Taylor Wimpey

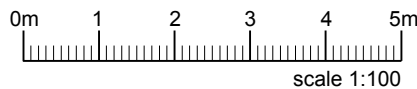


THE HALE, CHESTERTON - TYPE R (1:100 A3)
Dwg No: LSD129.04.62 A
Rev A: Stone cills added.


UNIT 1 PRESTON LODGE COURT | PRESTON DEANERY | NORTHAMPTON | NN7 2DS | T: 01604 871199 | W: www.lsdev.co.uk | E: info@lsdev.co.uk

Studio


Life Space Design

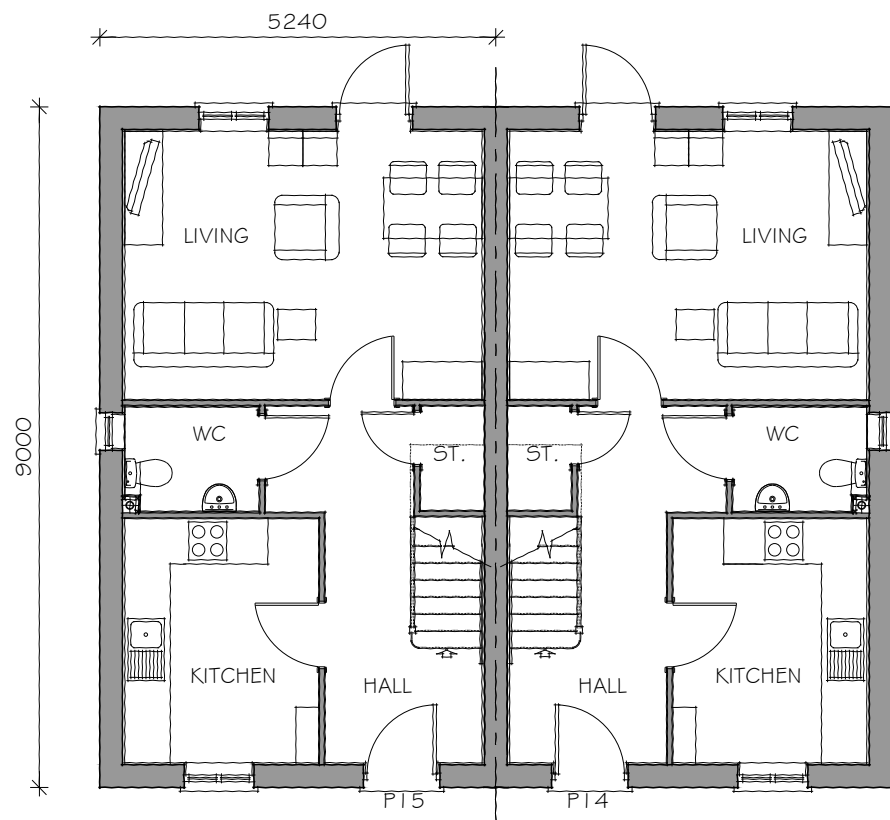

GROUND FLOOR PLAN

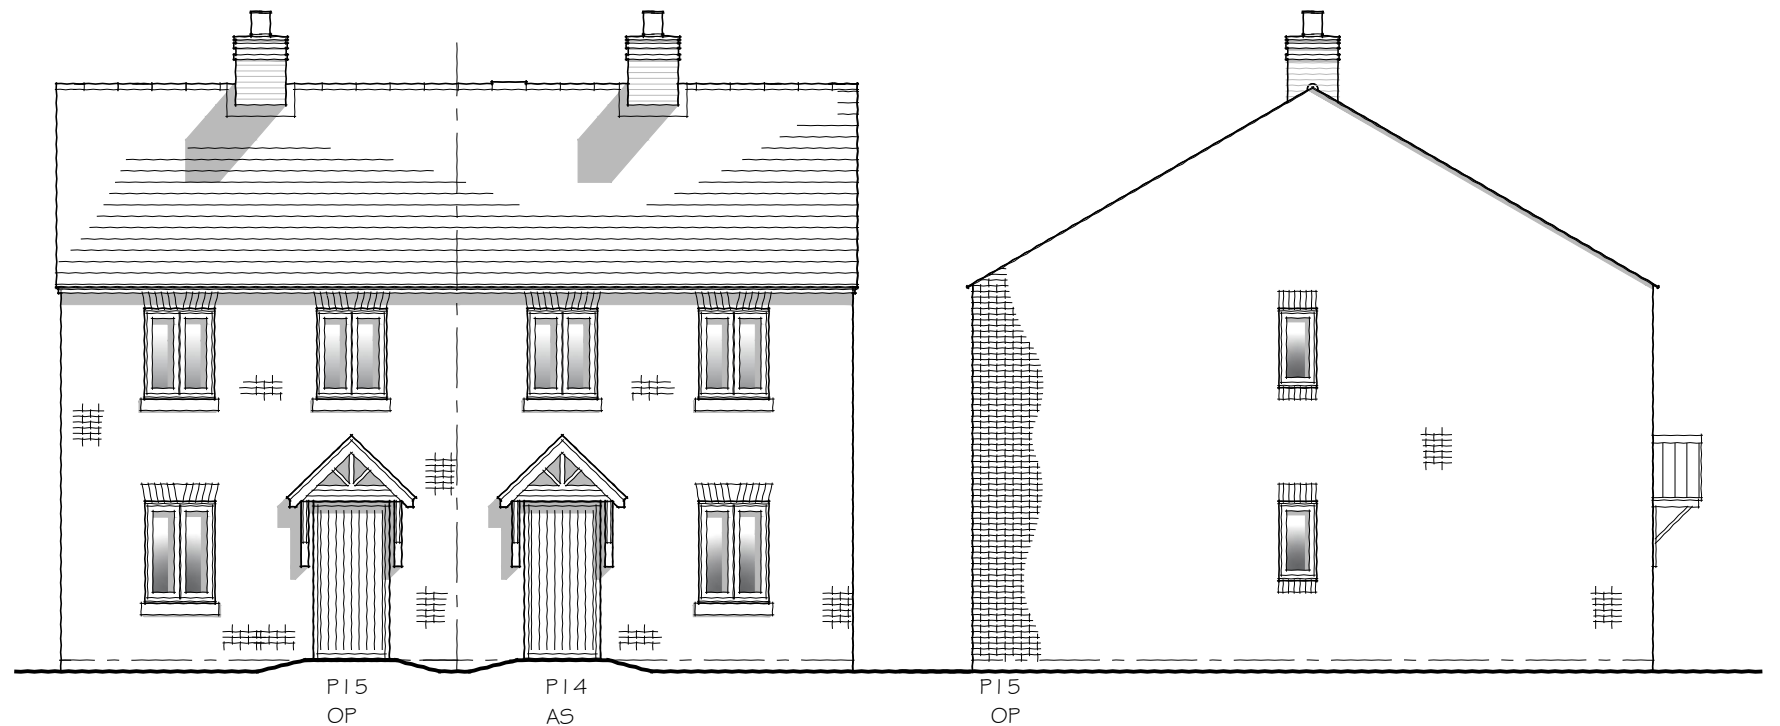

FRONT ELEVATION

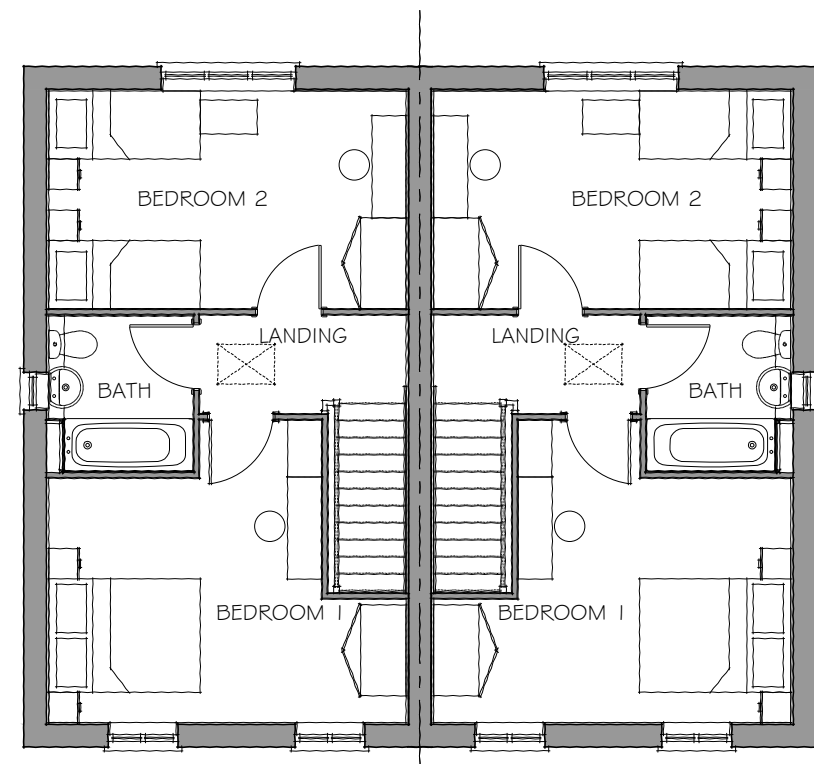


FIRST FLOOR PLAN



REAR ELEVATION

PLOTS: AS: 14
OP: 15

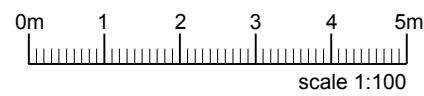



THE HALE, CHESTERTON - TYPE AA25 (1:100 A3)

Dwg No: LSD1 29.04.33A
Rev A: Chimney position revised.

UNIT 1 PRESTON LODGE COURT | PRESTON DEANERY | NORTHAMPTON | NN7 2DS | T: 01604 871199 | W: www.lsdev.co.uk | E: info@lsdev.co.uk

Studio

Life
Space
Design

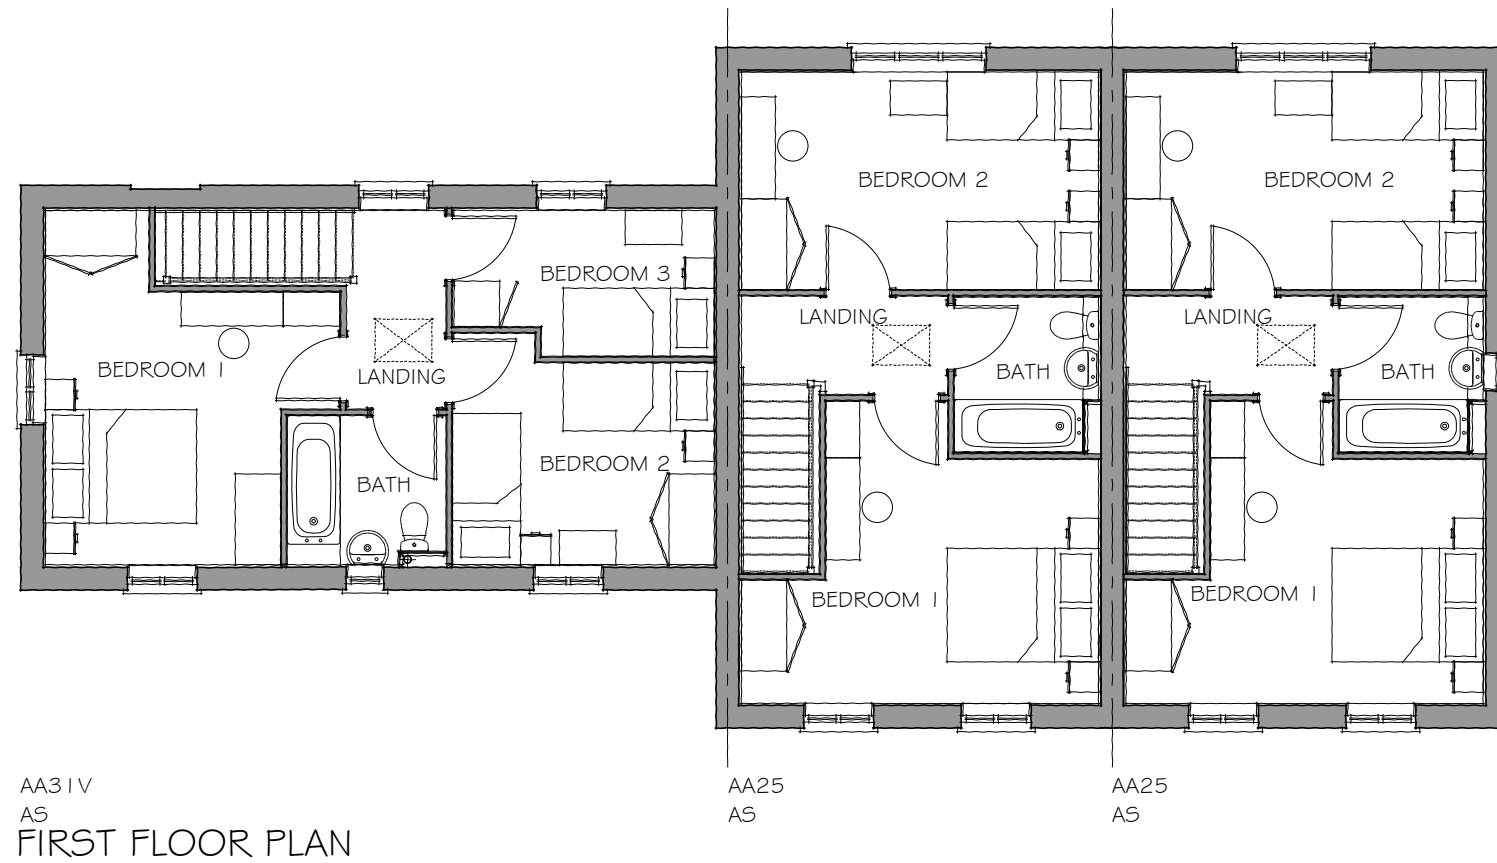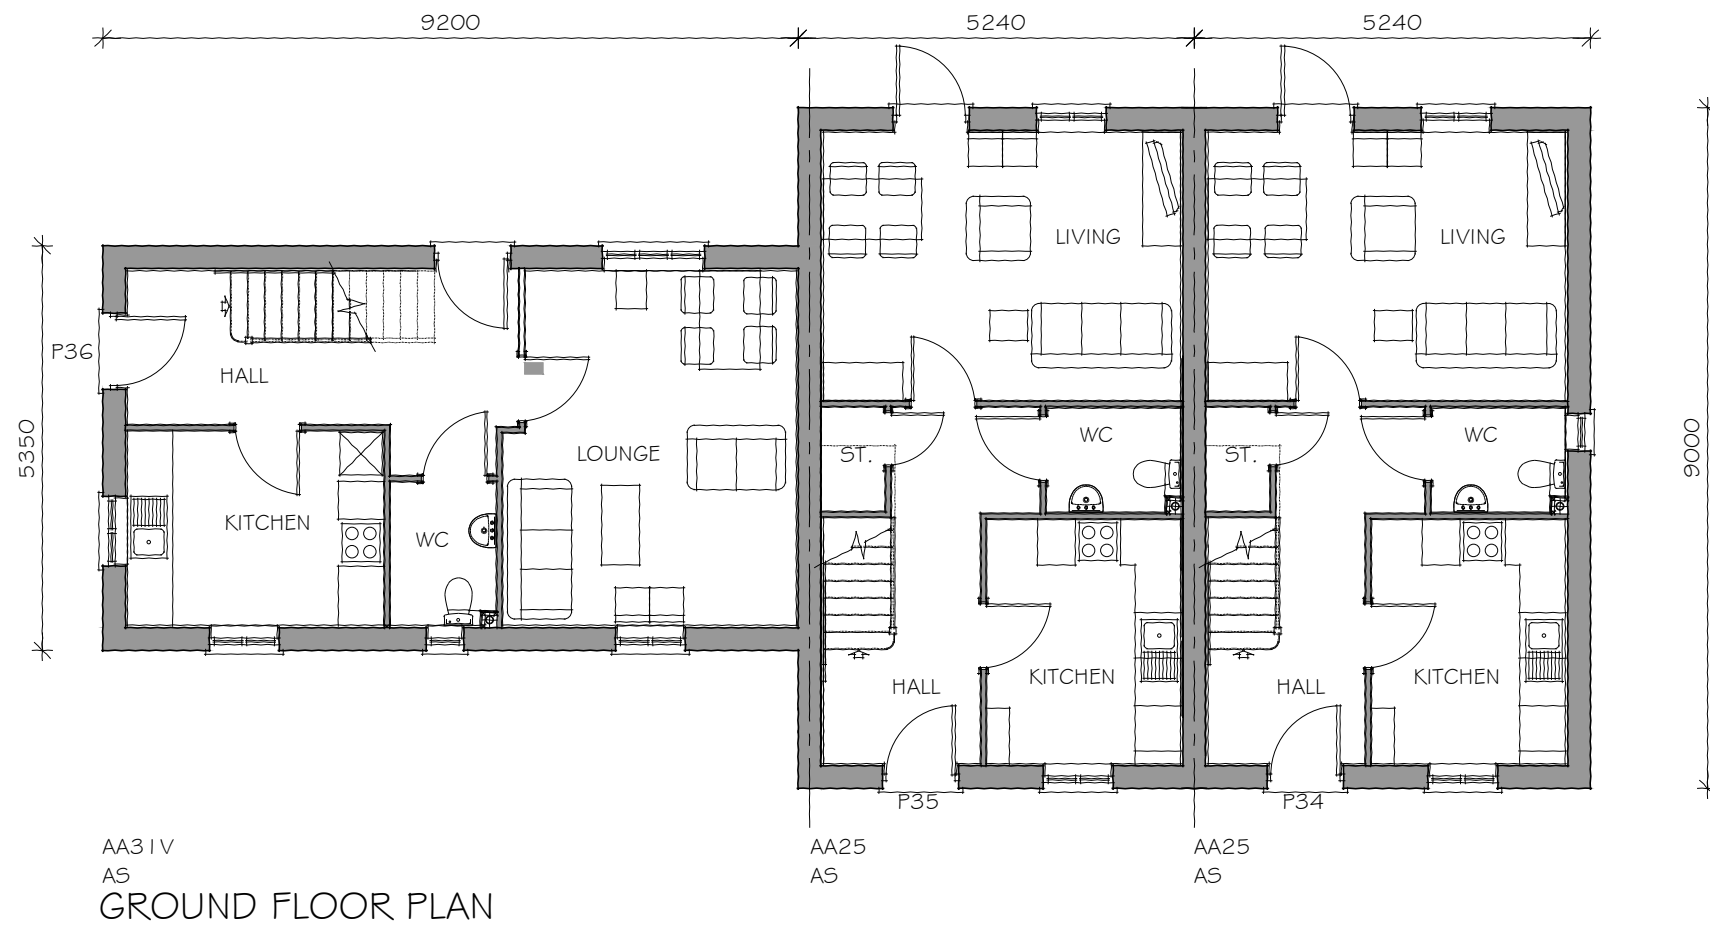

PLOTS: AS: 34, 35, 36
OP:



THE HALE, CHESTERTON - TYPE AA25 & AA31V (1:100 A3)

Dwg No: LSD129.04.22A
Rev A: Internal layouts revised.


UNIT 1 PRESTON LODGE COURT | PRESTON DEANERY | NORTHAMPTON | NN7 2DS | T: 01604 871199 | W: www.lsdev.co.uk | E: info@lsdev.co.uk

Studio

Life
Space
Design



FRONT ELEVATION

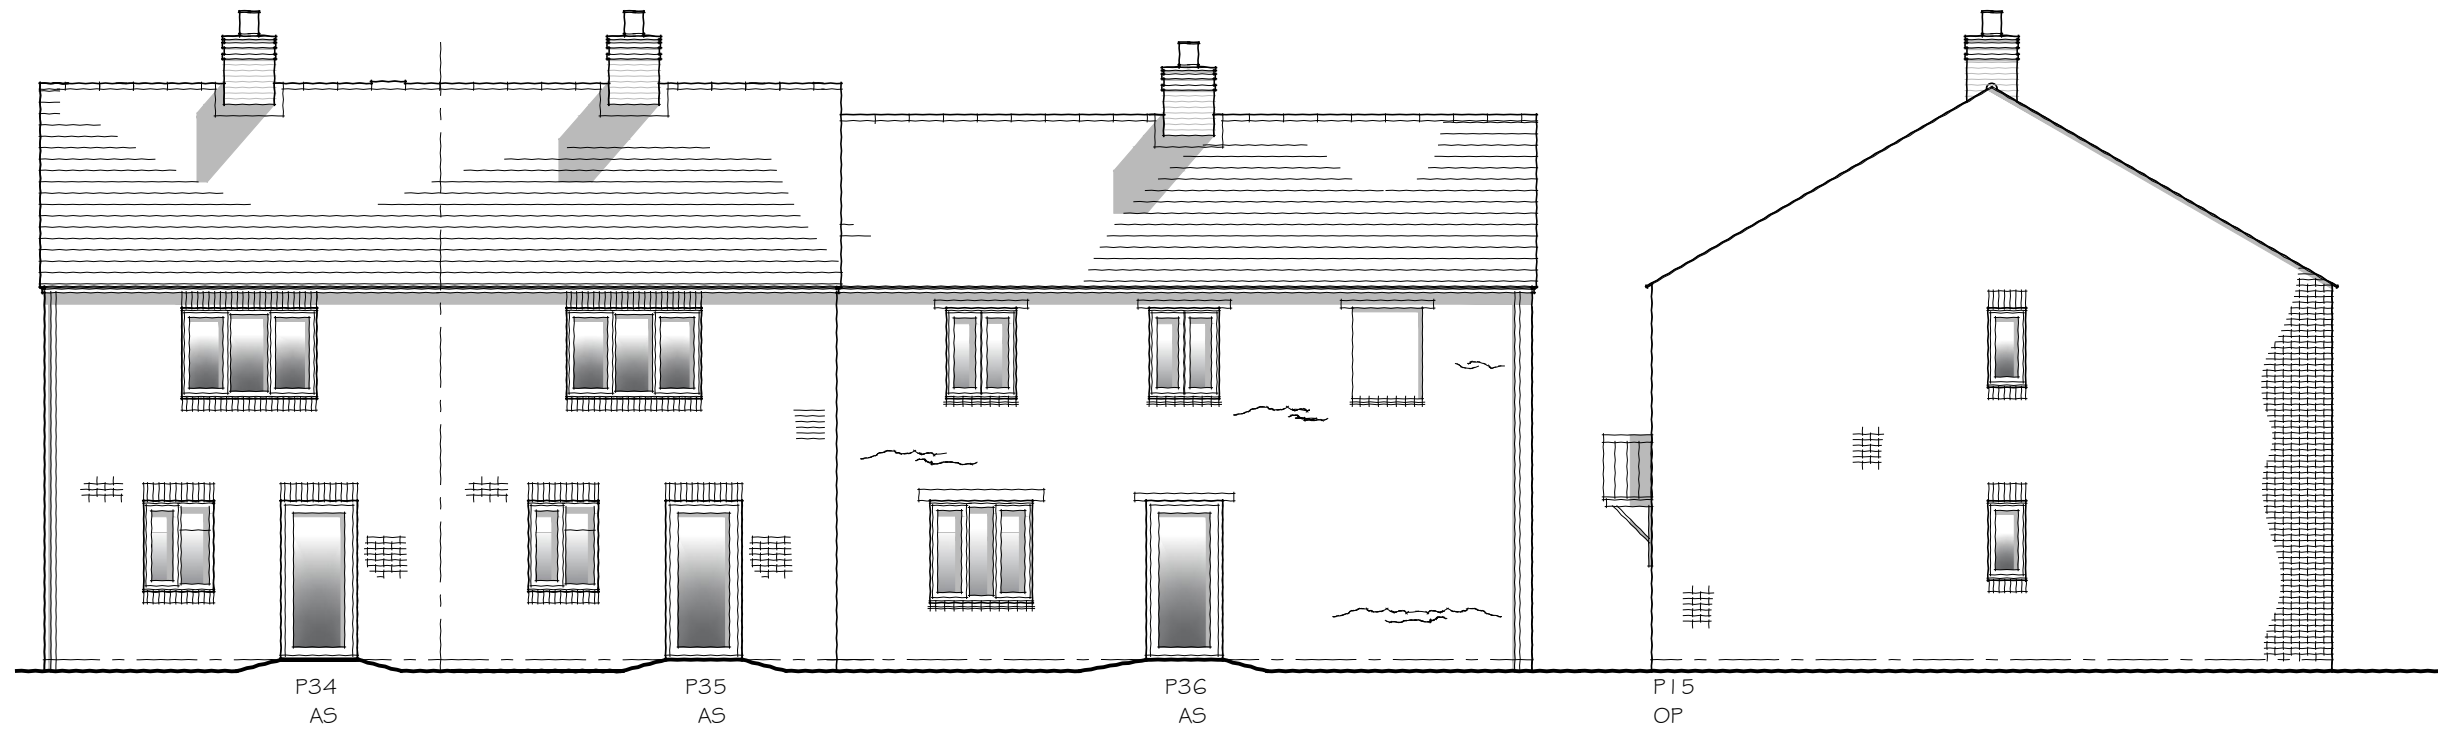

REAR ELEVATION

PLOTS: AS: 34, 35, 36
OP:

Taylor Wimpey



THE HALE, CHESTERTON - TYPE AA25 & AA3 IV (1:100 A3)

Dwg No: LSD129.04.23B


Rev A: Roof amended to clipped eaves, door style changed, glazing bars removed, heads and cills revised, plot numbers amended.

Rev B: Tiled cills added to AA3 IV.


UNIT 1 PRESTON LODGE COURT | PRESTON DEANERY | NORTHAMPTON | NN7 2DS | T: 01604 871199 | W: www.lsdev.co.uk | E: info@lsdev.co.uk

Studio

Life Space Design

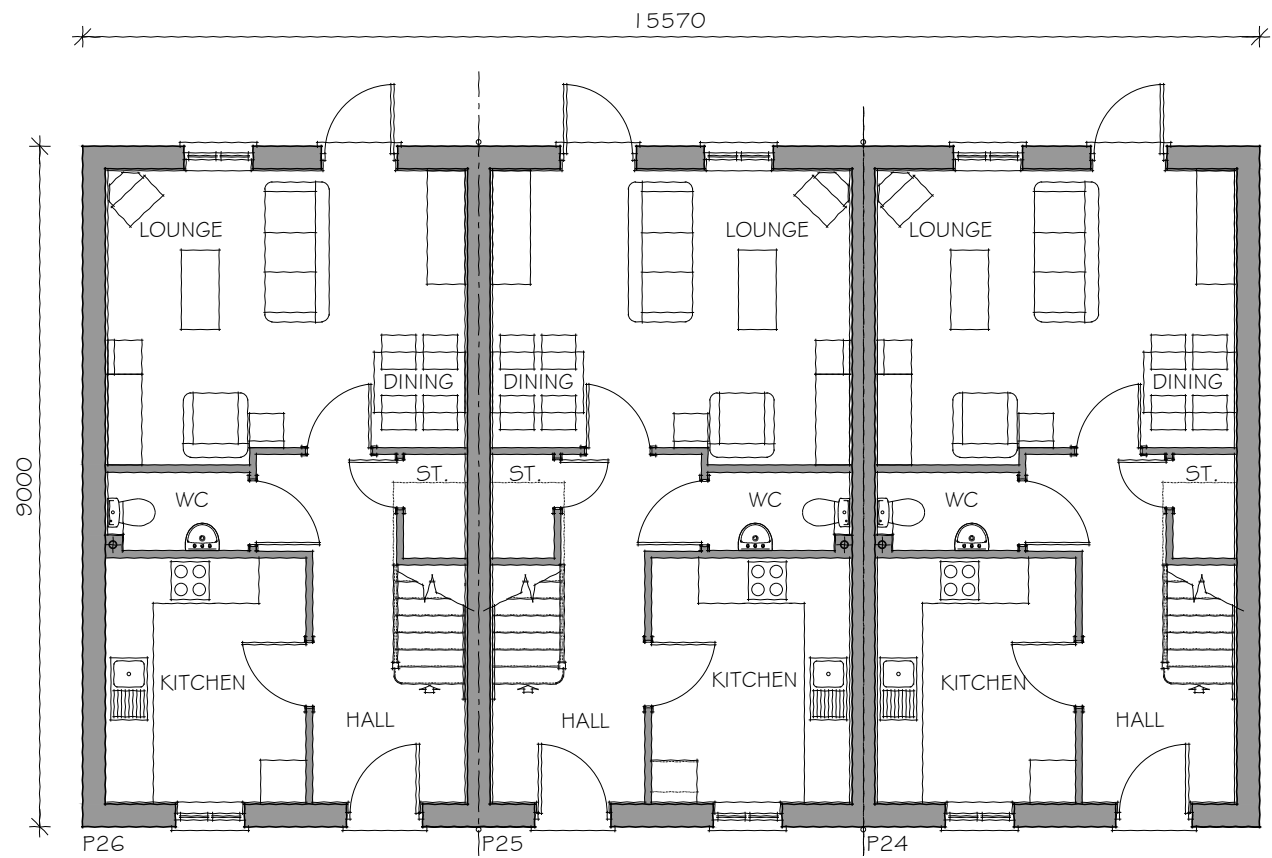


GROUND FLOOR PLAN

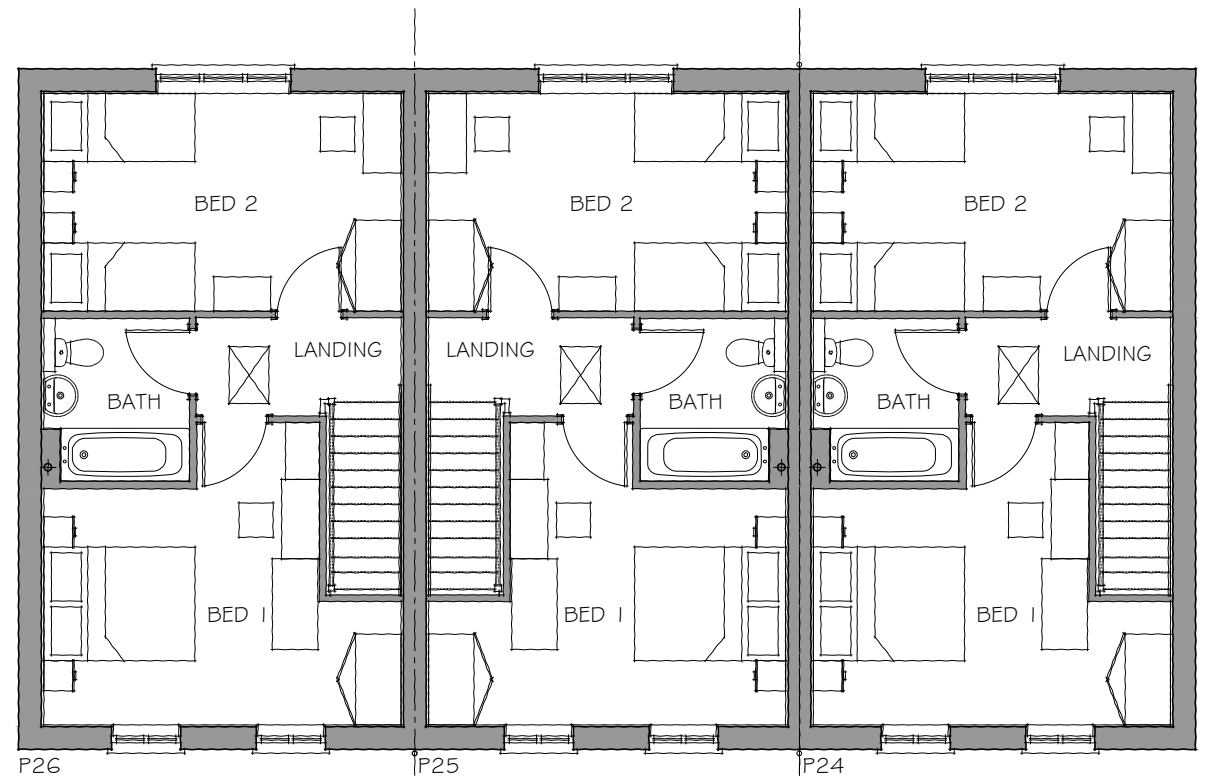

PLOTS: AS: 25
OP: 24, 26

Taylor Wimpey

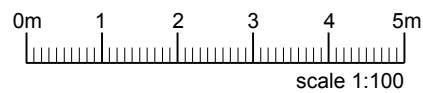

THE HALE, CHESTERTON - TYPE SA25 FLOOR PLANS (1:100 A3)
Dwg No: LSD129.04.36

UNIT 1 PRESTON LODGE COURT | PRESTON DEANERY | NORTHAMPTON | NN7 2DS | T: 01604 871199 | W: www.lsdev.co.uk | E: info@lsdev.co.uk

Studio


Life Space Design




Plot 26
FRONT ELEVATION

Plot 25

Plot 24

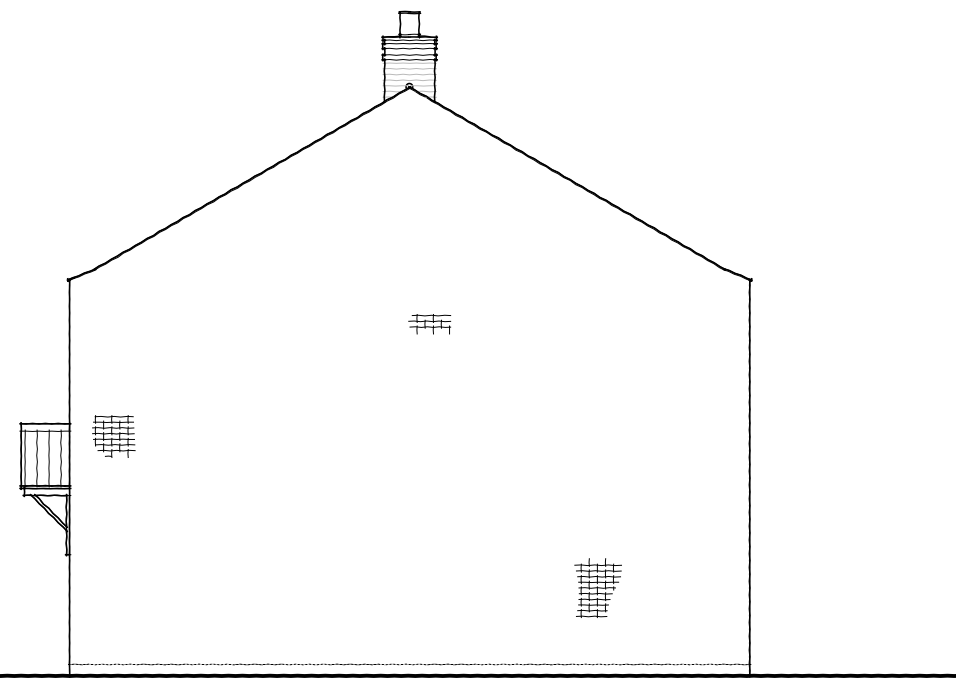


Plot 24
SIDE ELEVATION

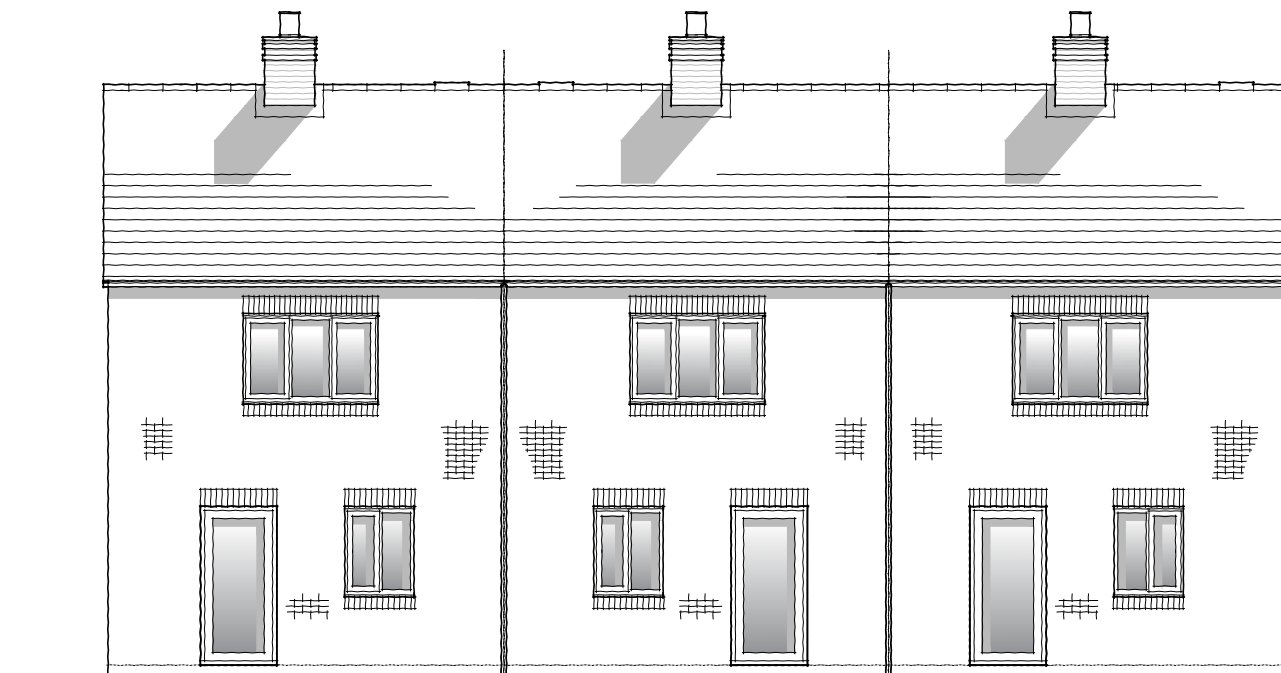

Plot 24
FRONT ELEVATION

Plot 25

Plot 26

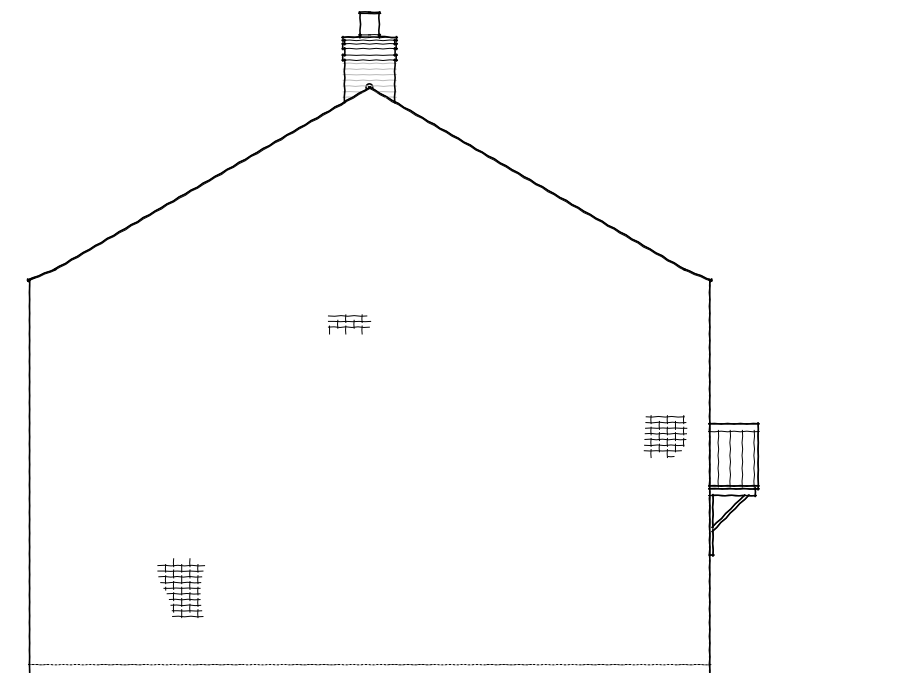

Plot 26
SIDE ELEVATION

PLOTS: AS: 25
OP: 24, 26





THE HALE, CHESTERTON - TYPE SA25 ELEVATIONS (1:100 A3)
Dwg No: LSD1 29.04.37

UNIT 1 PRESTON LODGE COURT | PRESTON DEANERY | NORTHAMPTON | NN7 2DS | T: 01604 871199 | W: www.lsdev.co.uk | E: info@lsdev.co.uk

Studio

Life
Space
Design

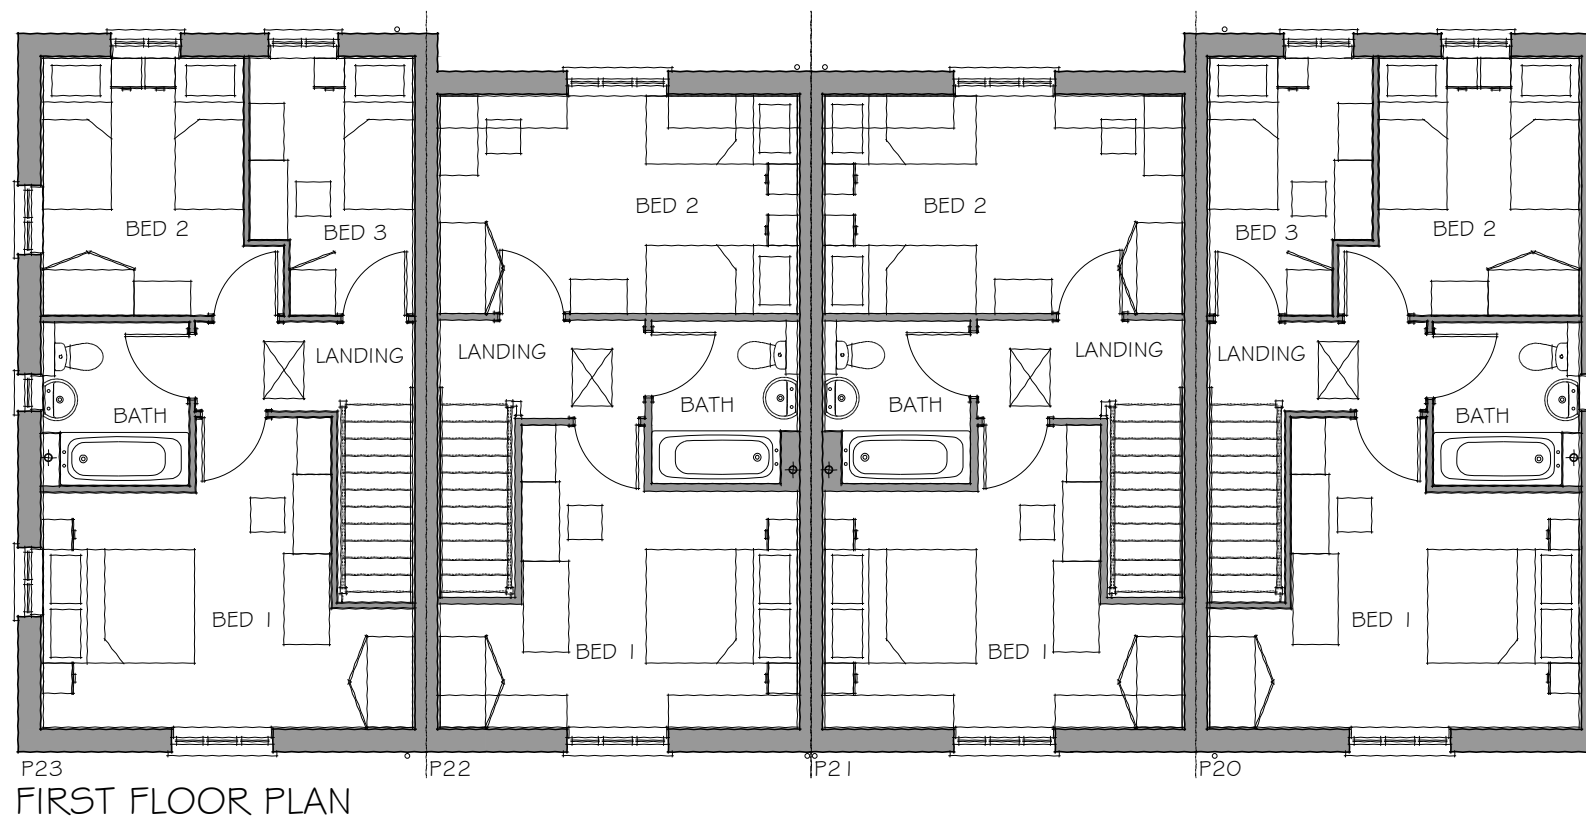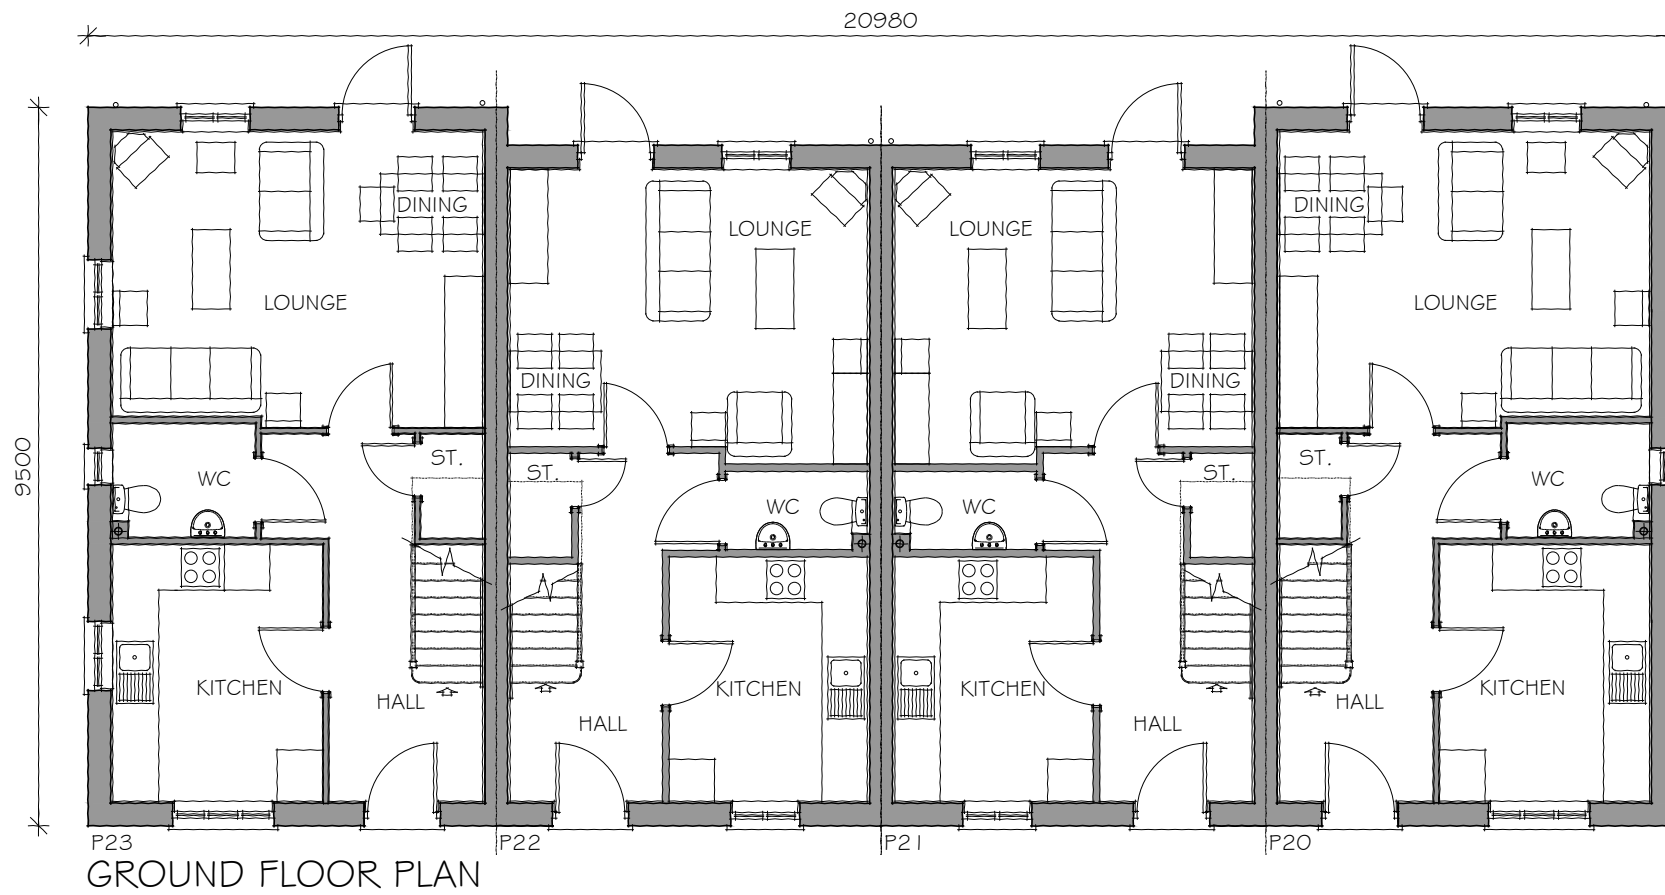

PLOTS: AS: 22, 20
OP: 23, 21

Taylor Wimpey



THE HALE, CHESTERTON - TYPE SA31 & SA25 FLOOR PLANS (1:100 A3)

Dwg No: LSD129.04.41A
Rev A: Sections removed.

UNIT 1 PRESTON LODGE COURT | PRESTON DEANERY | NORTHAMPTON | NN7 2DS | T: 01604 871199 | W: www.lsdev.co.uk | E: info@lsdev.co.uk

Studio

Life Space Design




Plot 23
FRONT ELEVATION

Plot 22

Plot 21

Plot 20

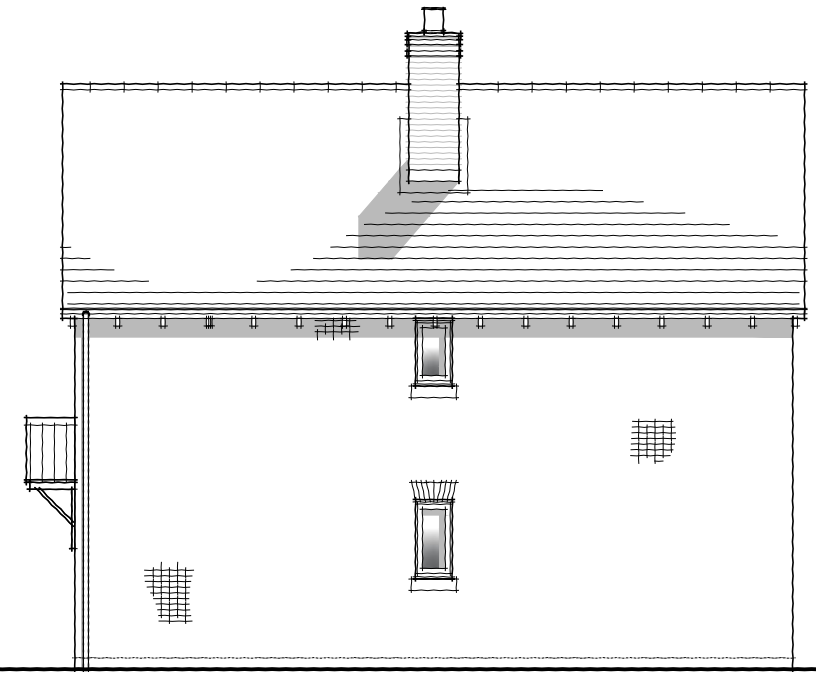

Plot 20
SIDE ELEVATION



Plot 20
FRONT ELEVATION

Plot 21

Plot 22

Plot 23



Plot 23
SIDE ELEVATION

PLOTS: AS: 22, 20
OP: 23, 21

Taylor Wimpey



THE HALE, CHESTERTON - TYPE SA31 & SA25 ELEVATIONS (1:100 A3)

Dwg No: LSD129.04.42B


Rev A: Side elevation windows and dormers revised.

Rev B: Chimney positions to plots 20 and 23 amended.


UNIT 1 PRESTON LODGE COURT | PRESTON DEANERY | NORTHAMPTON | NN7 2DS | T: 01604 871199 | W: www.lsdev.co.uk | E: info@lsdev.co.uk

Studio

Life
Space
Design

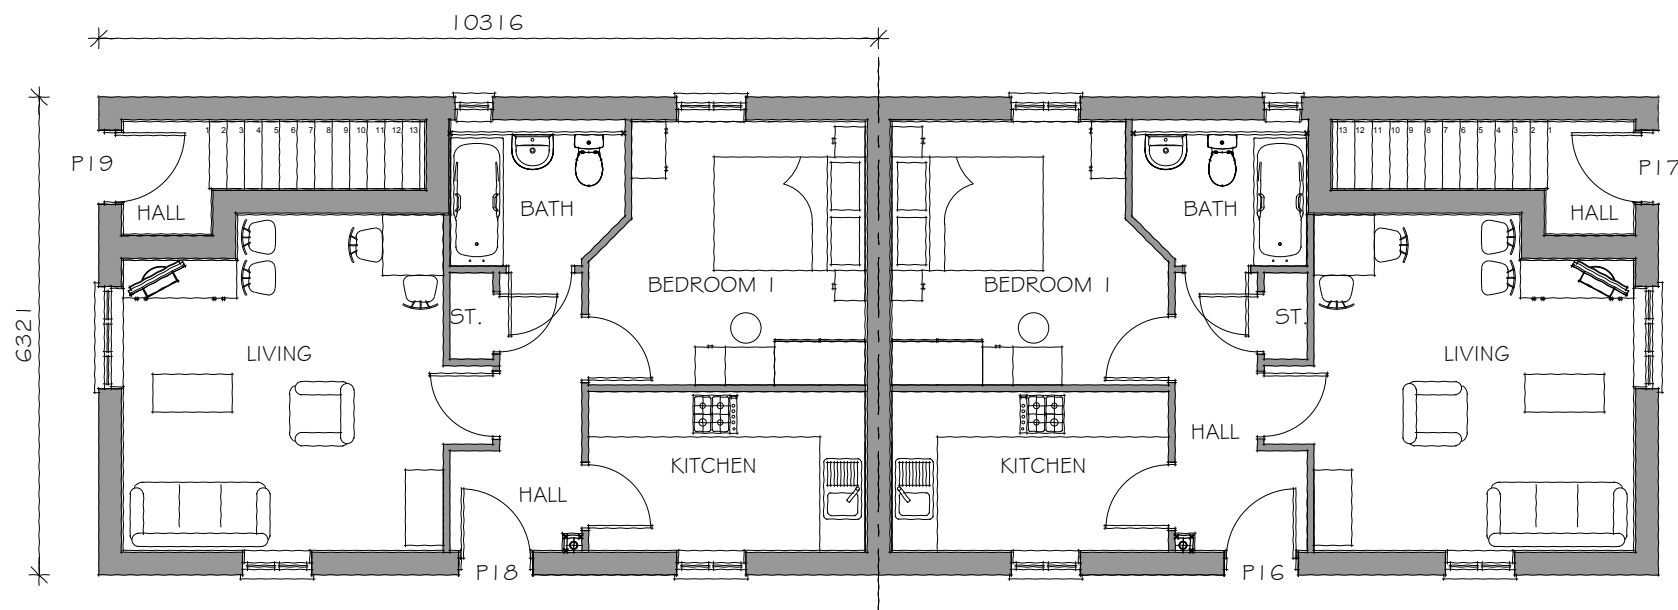

GROUND FLOOR PLAN

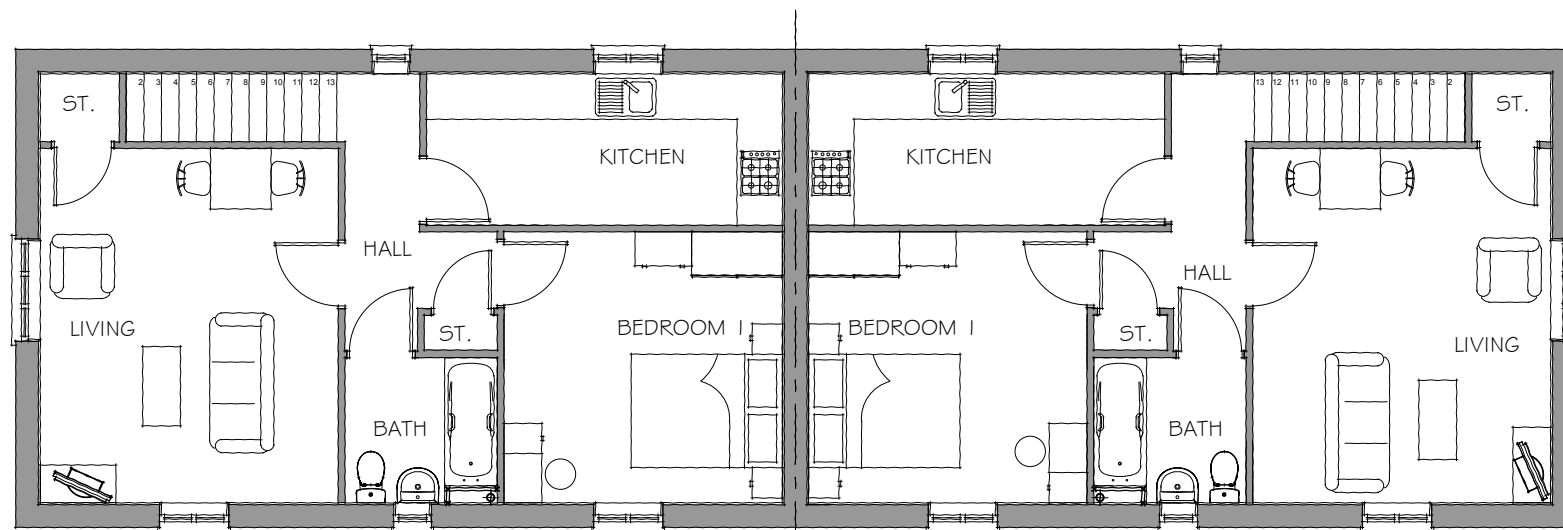

FIRST FLOOR PLAN

PLOTS: AS: 18, 19
OP: 16, 17

Taylor Wimpey



THE HALE, CHESTERTON - TYPE SMAIS FLOOR PLANS (1:100 A3)


Dwg No: LSD129.04.12A

Rev A: Window positions and sizes on rear elevation revised.

UNIT 1 PRESTON LODGE COURT | PRESTON DEANERY | NORTHAMPTON | NN7 2DS | T: 01604 871199 | W: www.lsdev.co.uk | E: info@lsdev.co.uk


Studio

Life Space Design

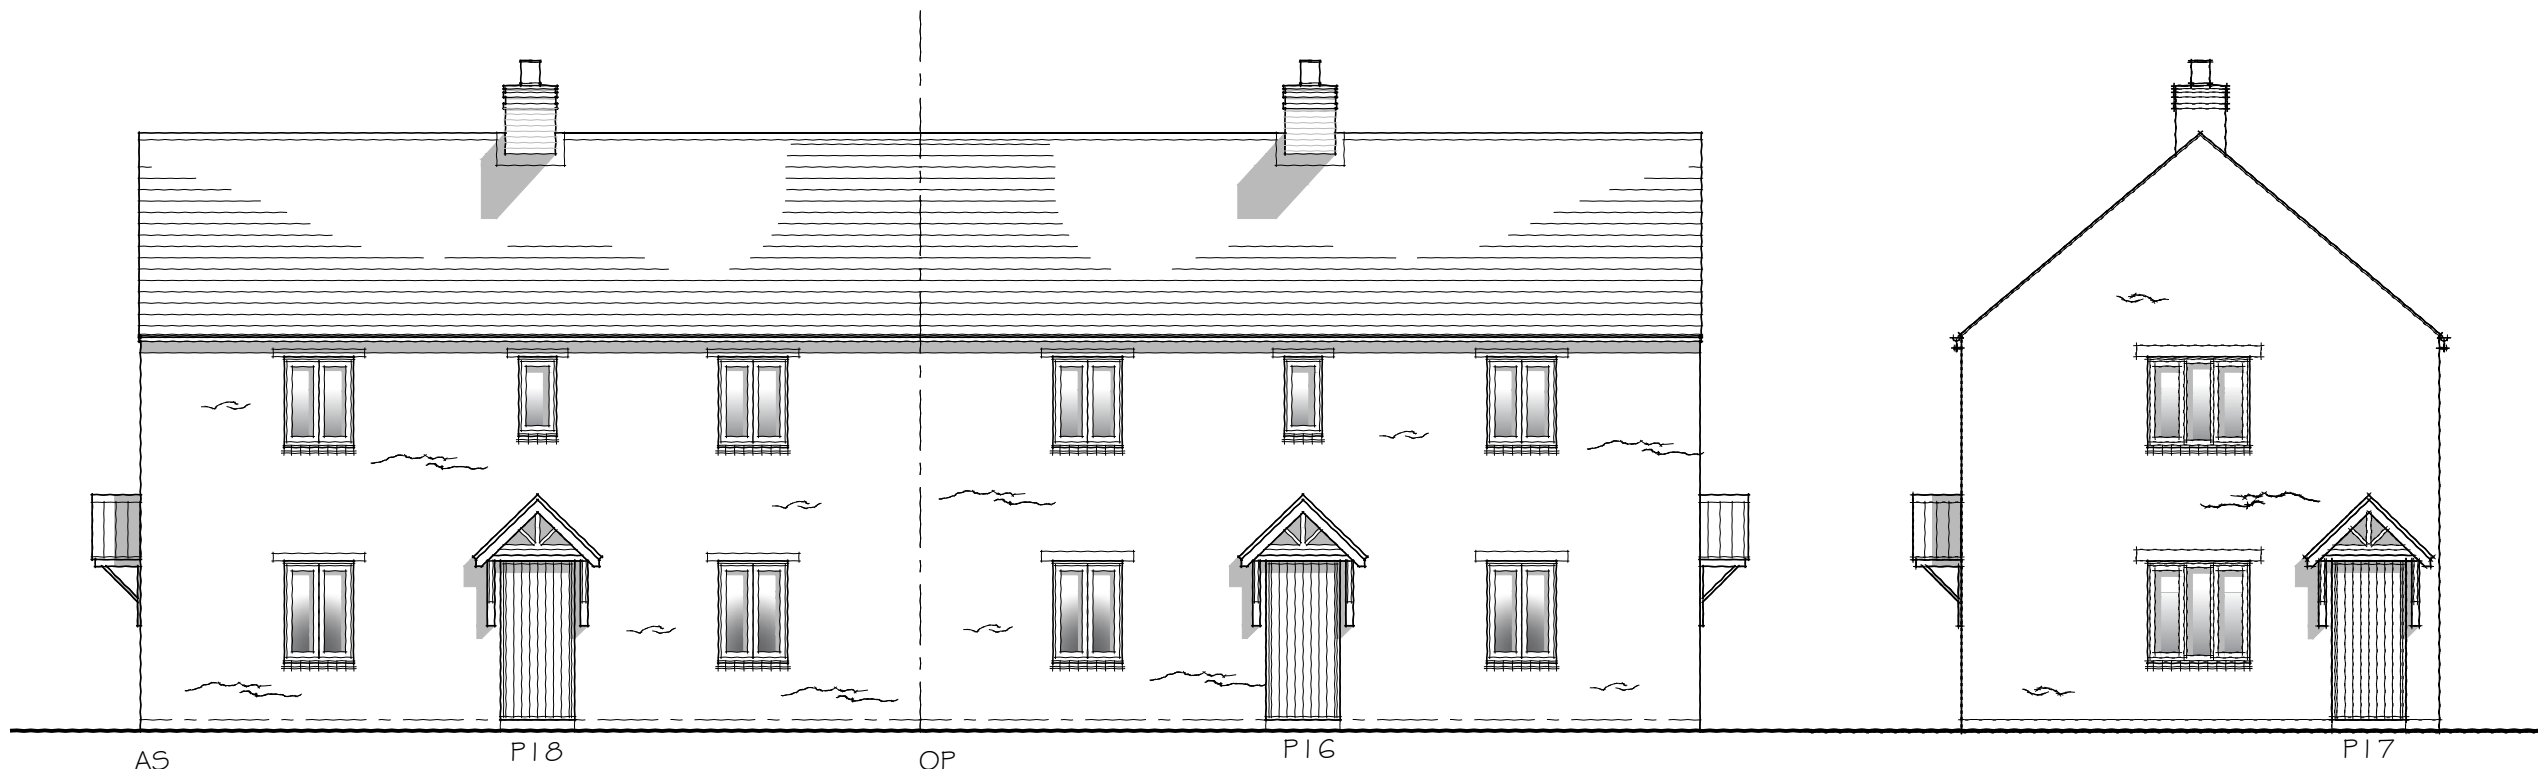

FRONT ELEVATION

SIDE ELEVATION

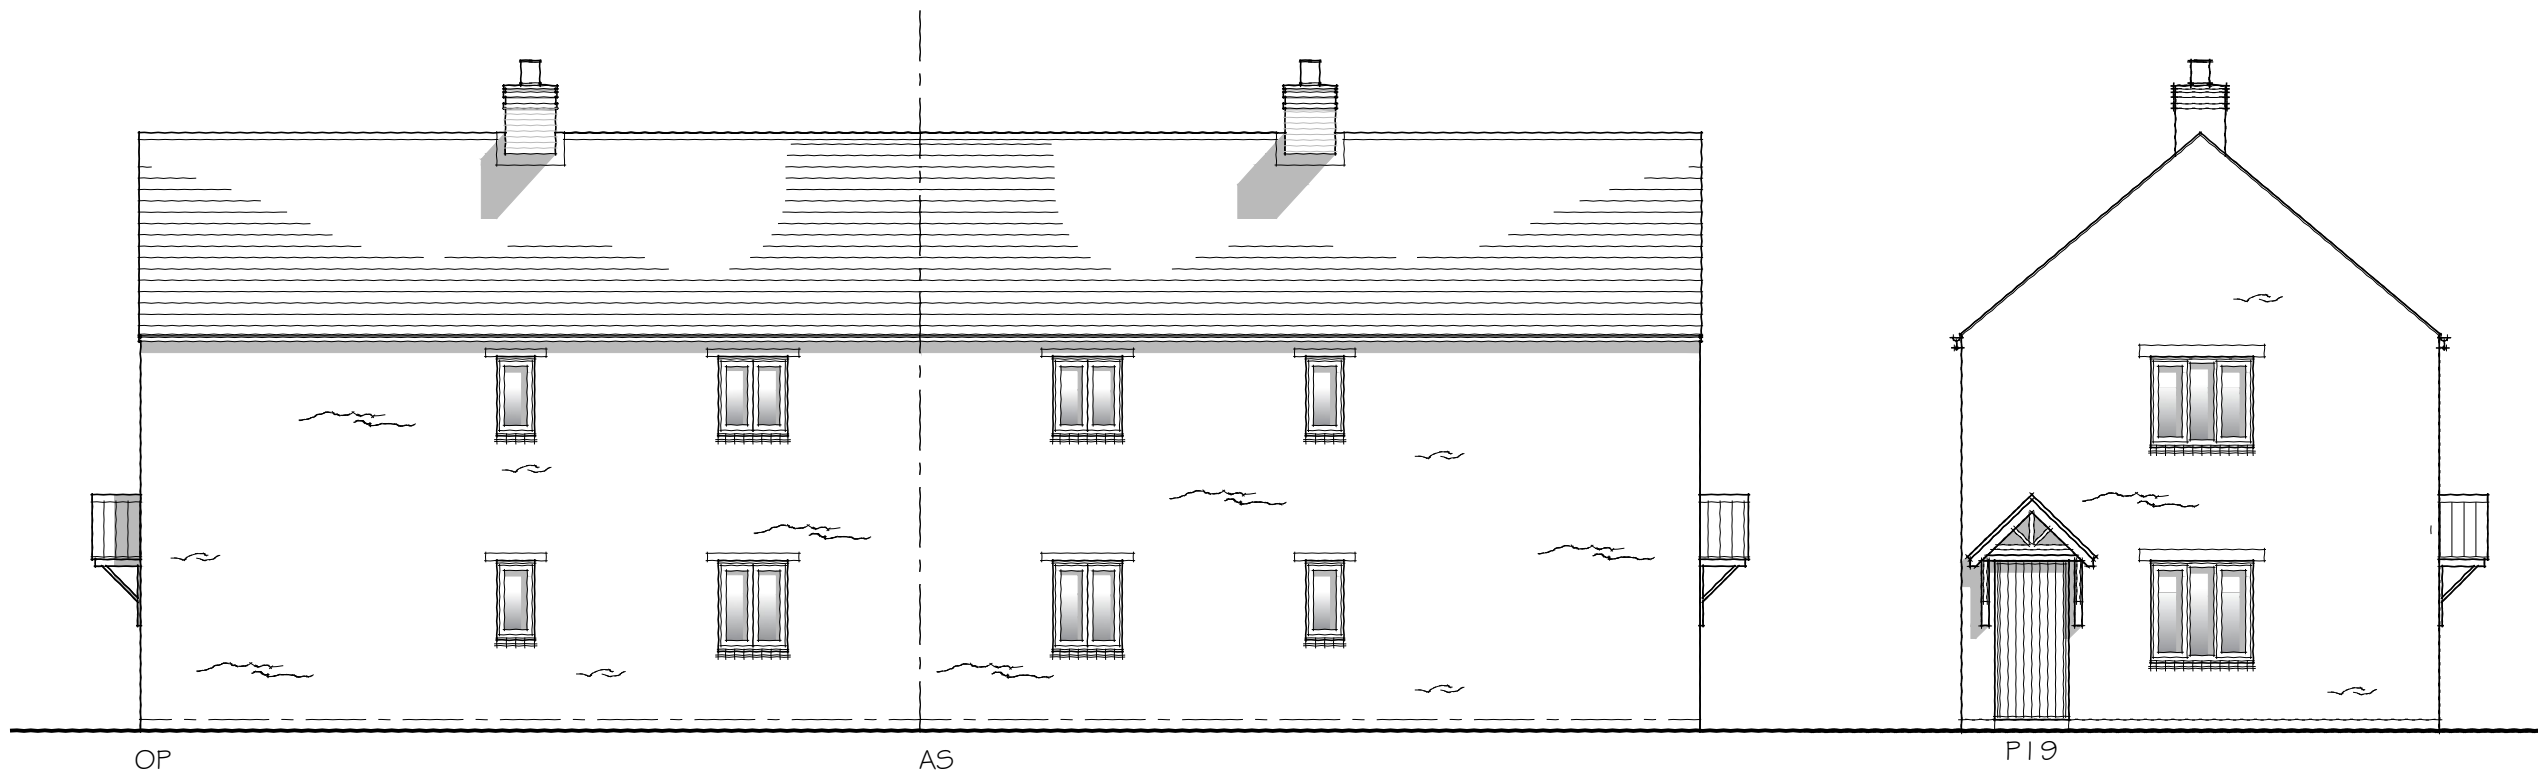

REAR ELEVATION

SIDE ELEVATION

PLOTS: AS: 18, 19
OP: 16, 17

Taylor Wimpey



THE HALE, CHESTERTON - TYPE SMAIS ELEVATIONS (1:100 A3)

Dwg No: LSD129.04.13B



Rev A: Window positions and sizes on rear elevation revised. Door style up[dated]. Glazing bars removed. External material revised to stone.

Rev B: Tiled cills added.

UNIT 1 PRESTON LODGE COURT | PRESTON DEANERY | NORTHAMPTON | NN7 2DS | T: 01604 871199 | W: www.lsdev.co.uk | E: info@lsdev.co.uk

Studio

Life Space Design

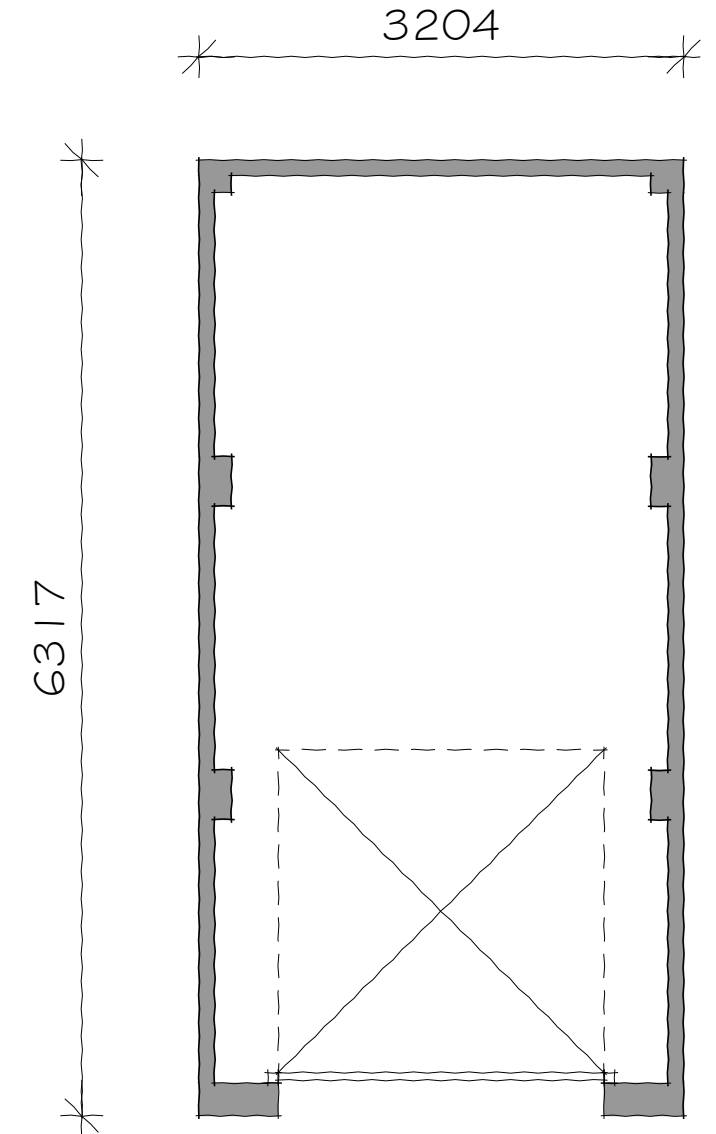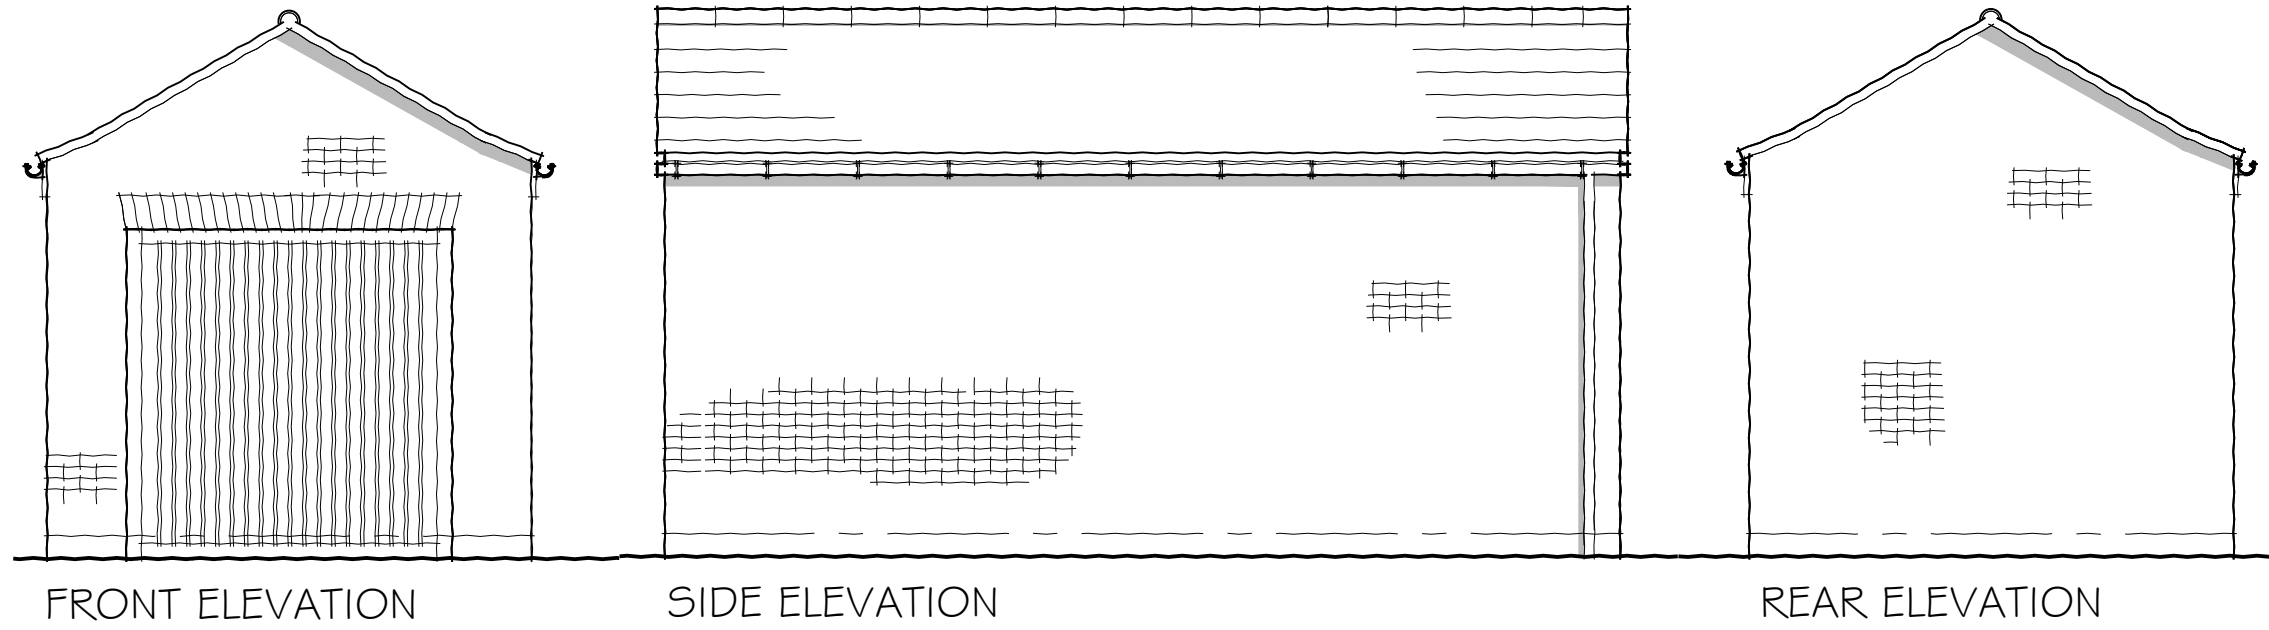

PLOTS: 1, 2, 3, 4, 33, 37, 39




THE HALE, CHESTERTON - SINGLE GARAGES (SG) (1:50 A3)


Dwg No: LSD129.04.28

UNIT 1 PRESTON LODGE COURT | PRESTON DEANERY | NORTHAMPTON | NN7 2DS | T: 01604 871199 | W: www.lsdev.co.uk | E: info@lsdev.co.uk




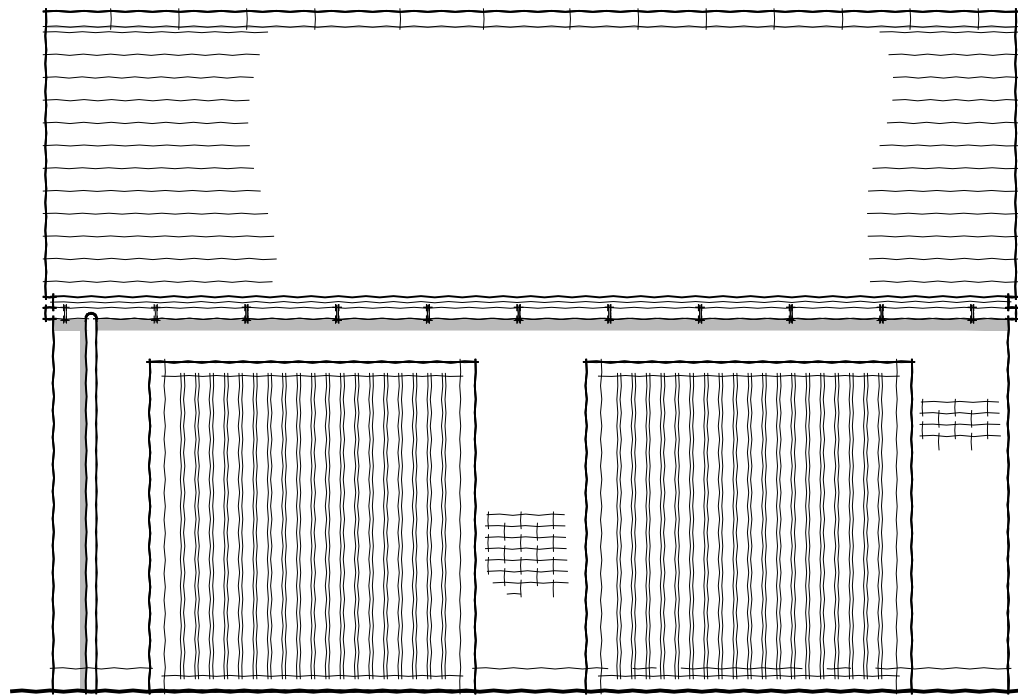


FRONT ELEVATION

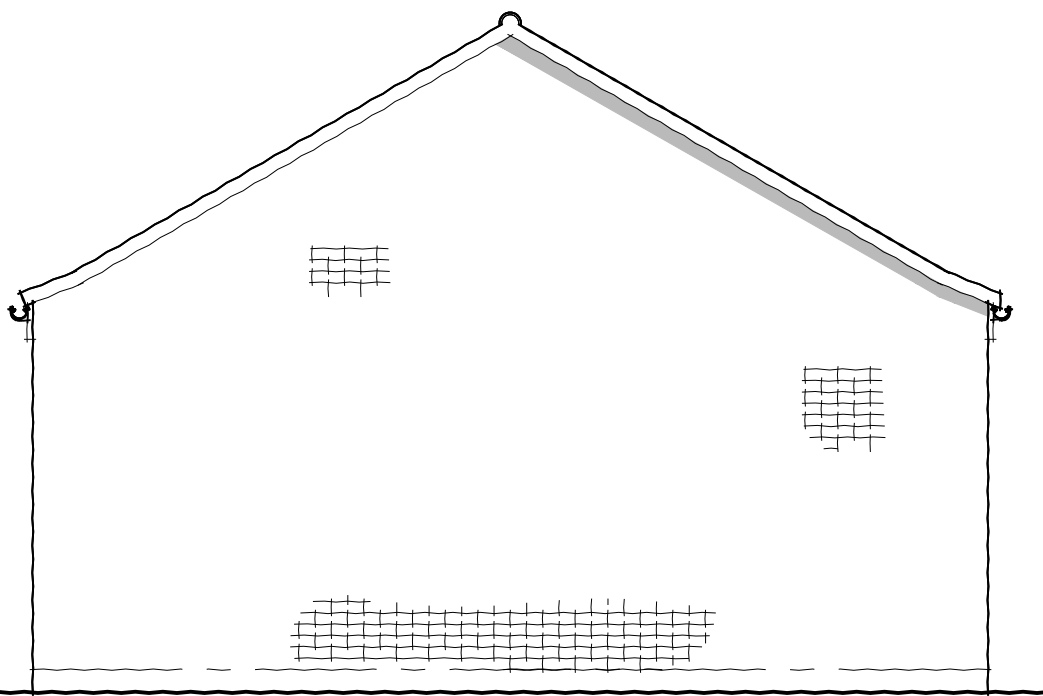

SIDE ELEVATION

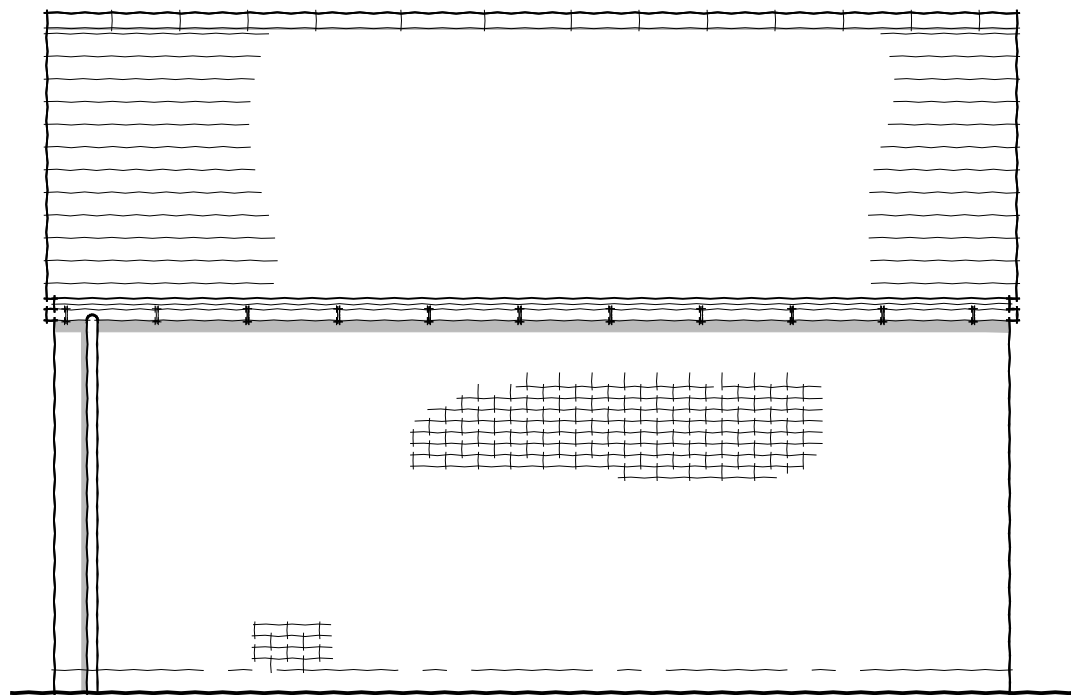

REAR ELEVATION

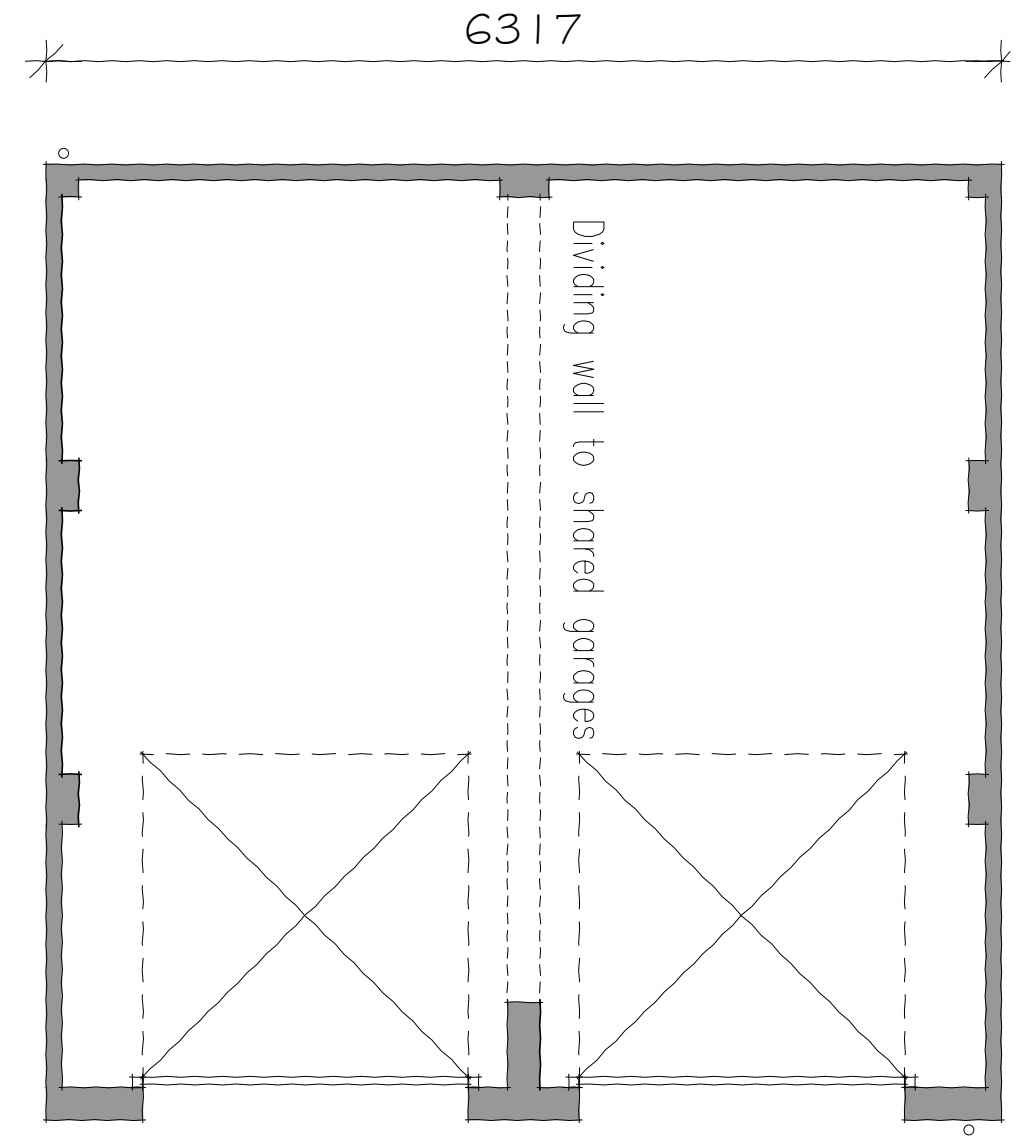

PLOTS: 7, 8, 11, 12, 13, 27, 28, 29, 30, 38, 44, 45




THE HALE, CHESTERTON - DOUBLE GARAGES (DG 1) (1:50 A3)


Dwg No: LSD129.04.29

UNIT 1 PRESTON LODGE COURT | PRESTON DEANERY | NORTHAMPTON | NN7 2DS | T: 01604 871199 | W: www.lsdev.co.uk | E: info@lsdev.co.uk




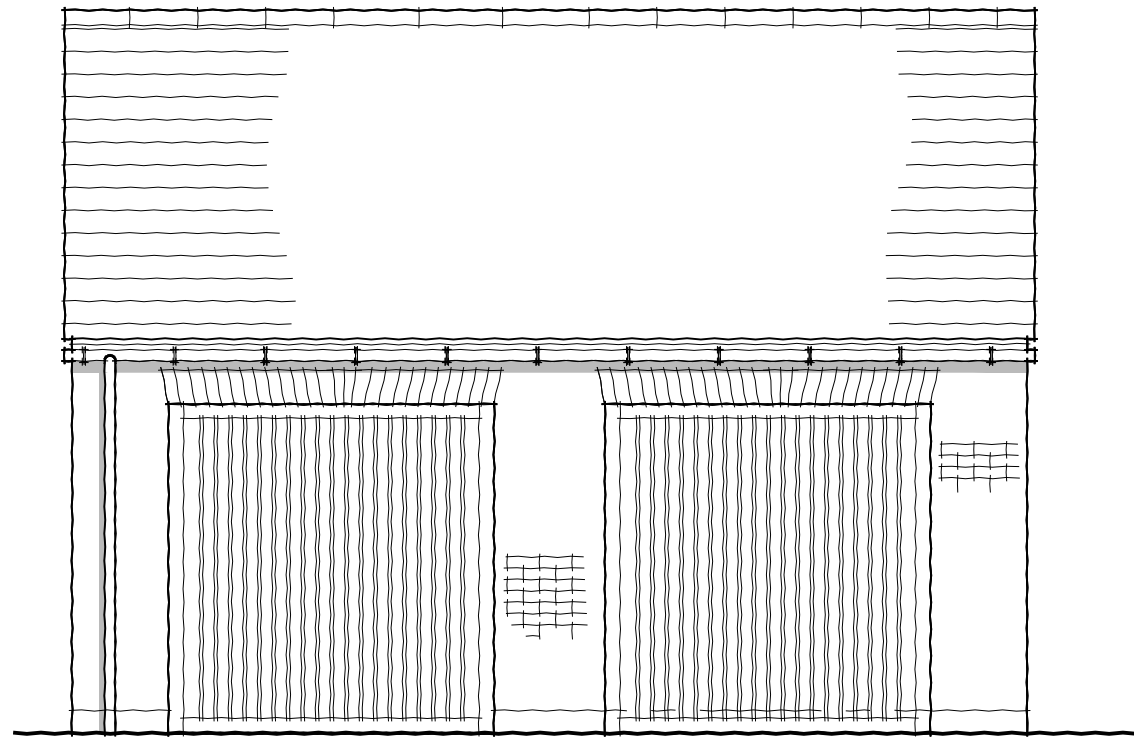


FRONT ELEVATION

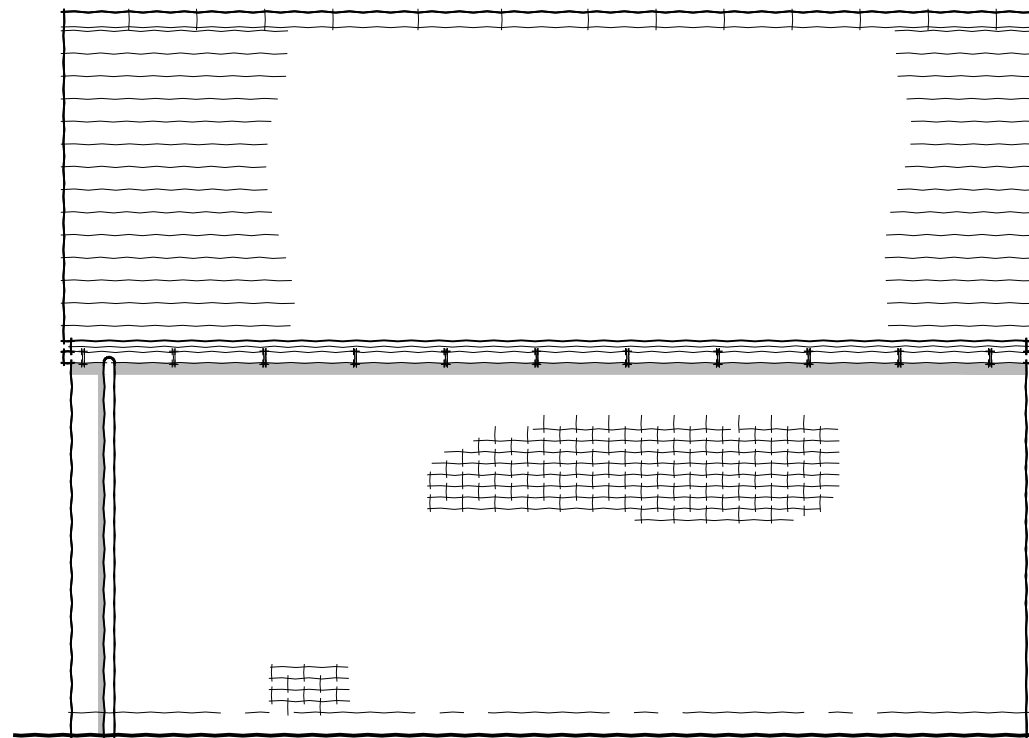

REAR ELEVATION

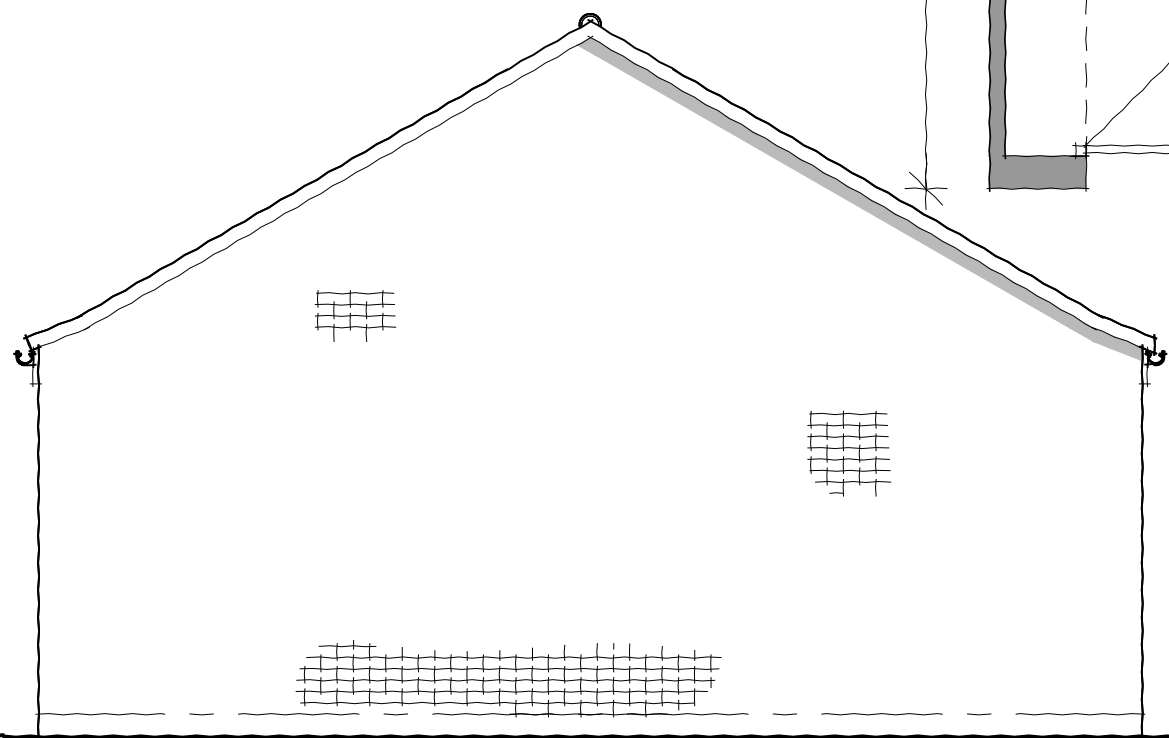

SIDE ELEVATION

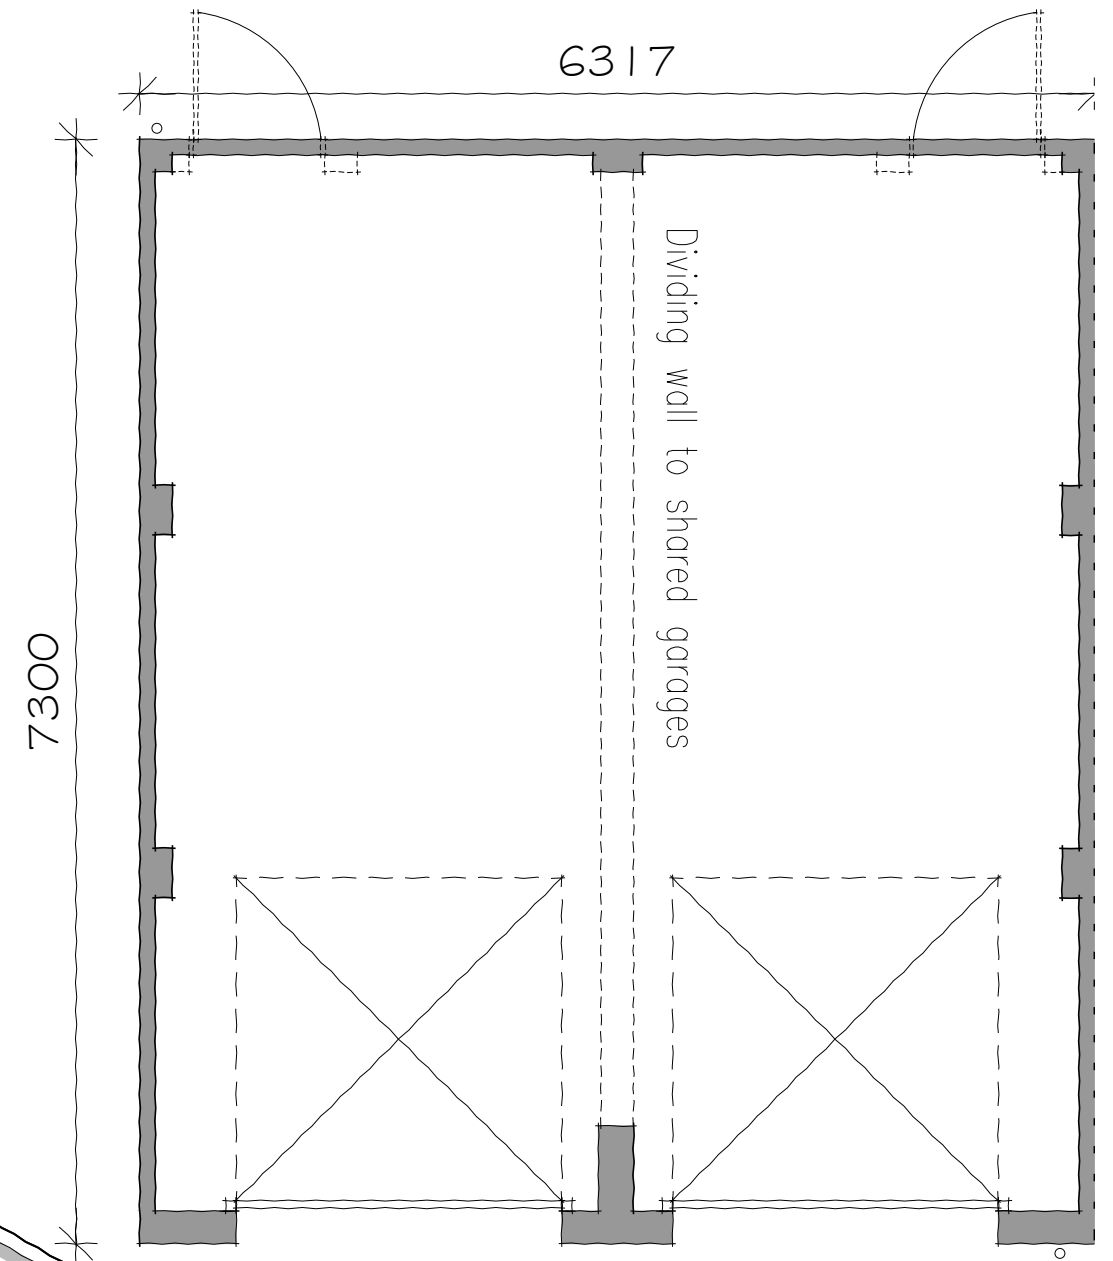

PLOT: 5, 6




THE HALE, CHESTERTON - DOUBLE GARAGE (DG2) (1:50 A3)

Dwg No: LSD129.04.30

UNIT 1 PRESTON LODGE COURT | PRESTON DEANERY | NORTHAMPTON | NN7 2DS | T: 01604 871199 | W: www.lsdev.co.uk | E: info@lsdev.co.uk



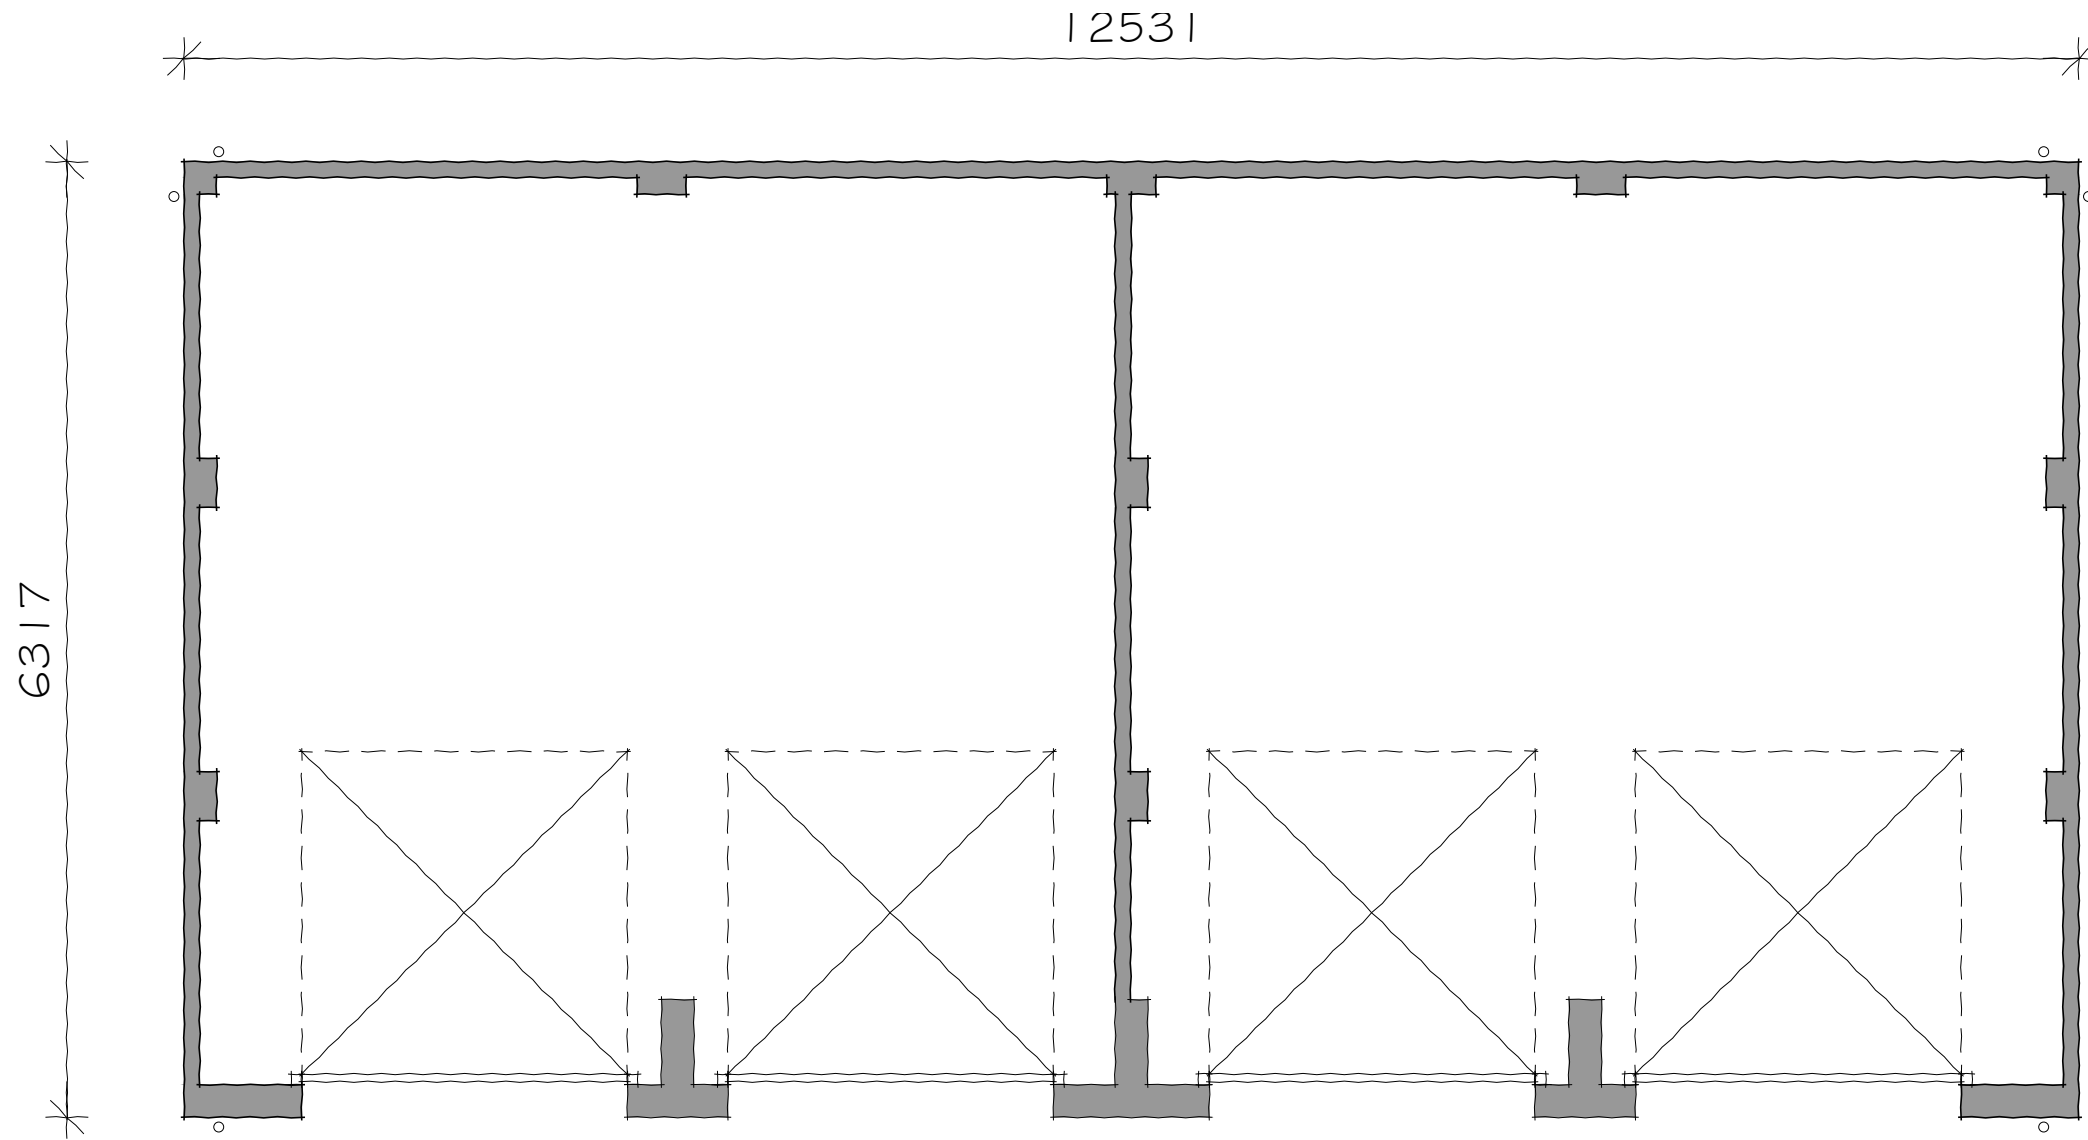

PLOTS: 40, 41

Taylor Wimpey




THE HALE, CHESTERTON - QUAD GARAGE (QG) FLOOR PLAN (1:50 A3)


Dwg No: LSD129.04.31

UNIT 1 PRESTON LODGE COURT | PRESTON DEANERY | NORTHAMPTON | NN7 2DS | T: 01604 871199 | W: www.lsdev.co.uk | E: info@lsdev.co.uk




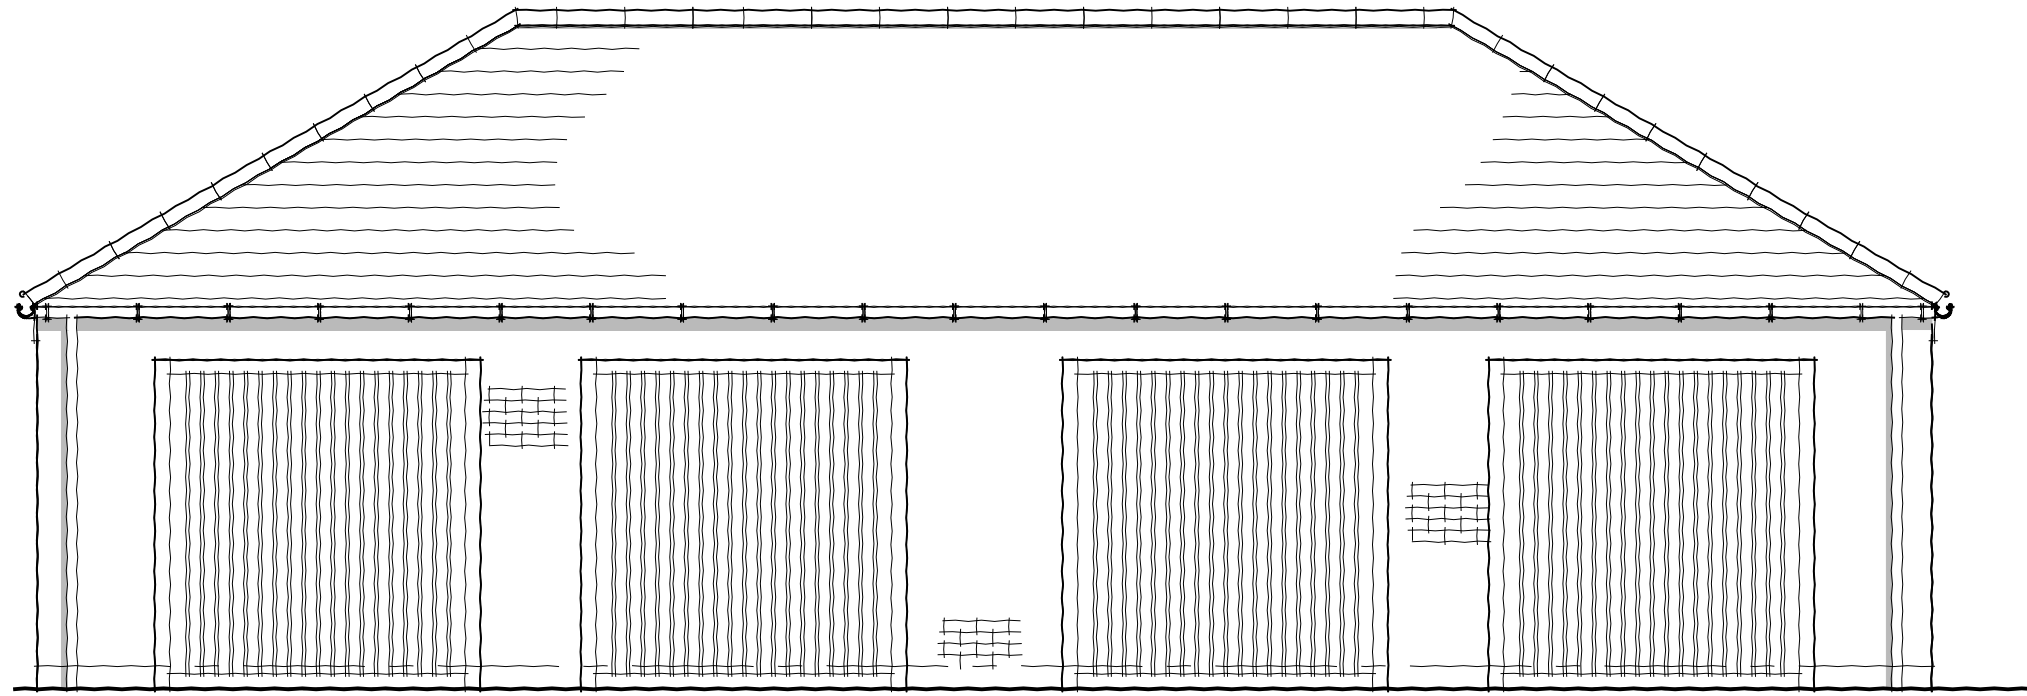

FRONT ELEVATION

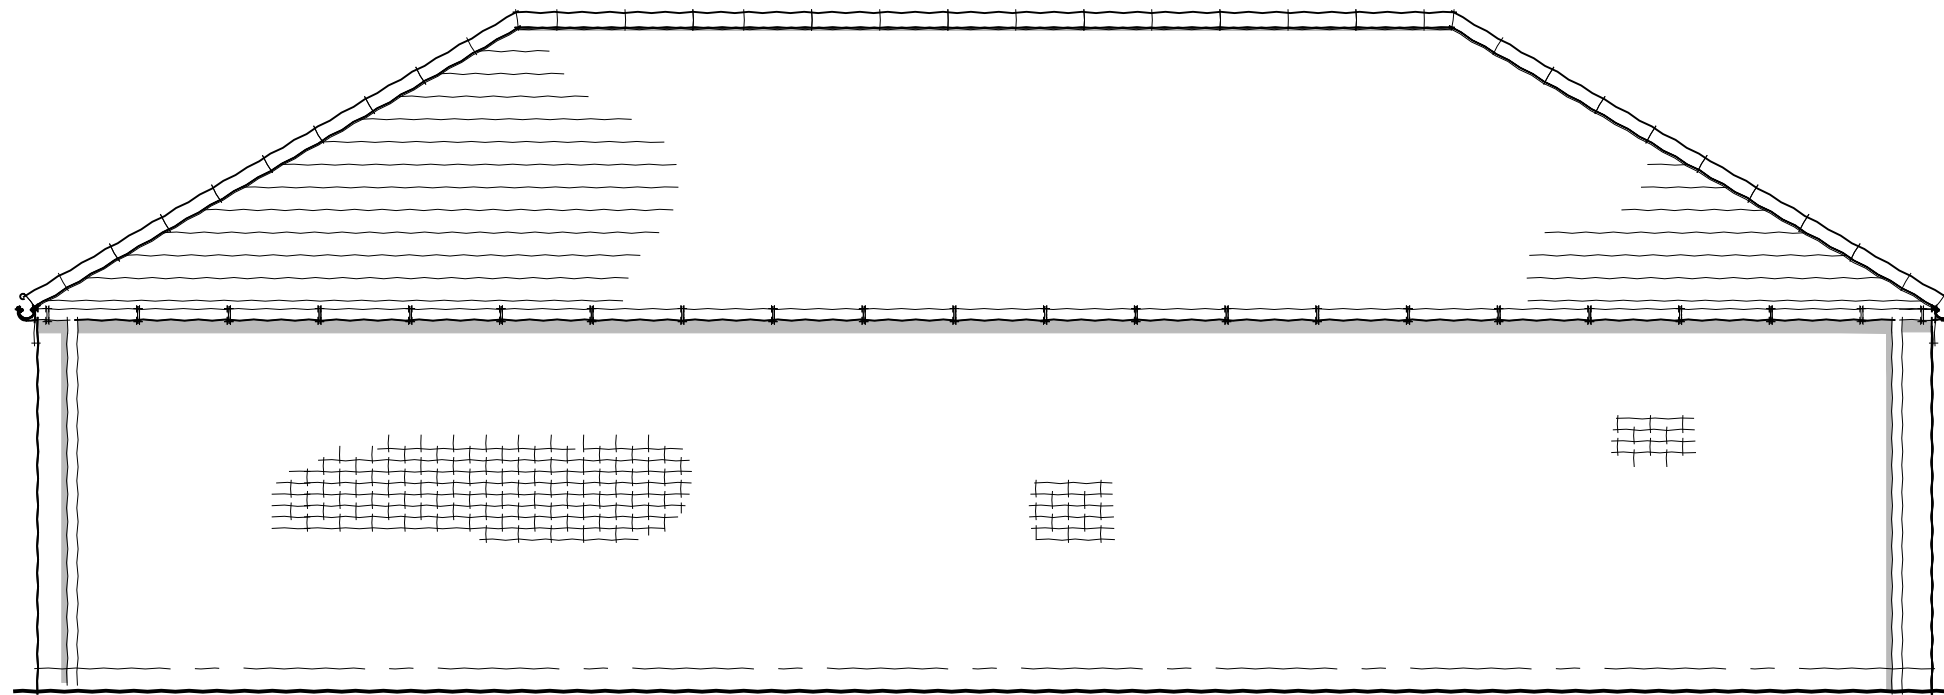

REAR ELEVATION

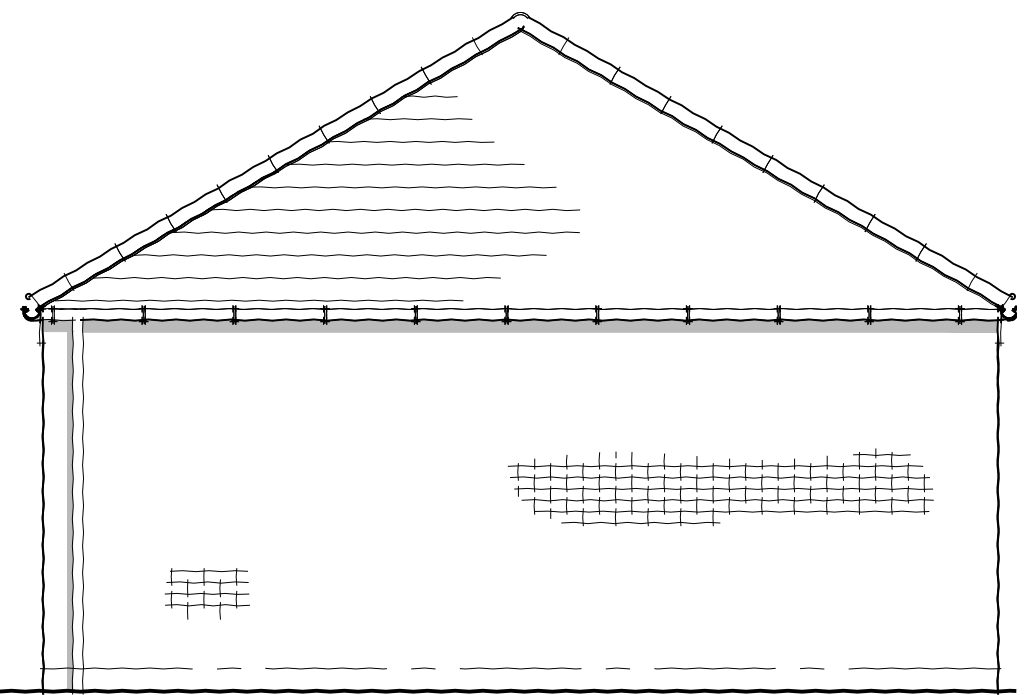

SIDE ELEVATION

PLOTS: 40, 41

Taylor Wimpey



THE HALE, CHESTERTON - QUAD GARAGE (QG) ELEVATIONS (1:50 A3)

Dwg No: LSD129.04.32

UNIT 1 PRESTON LODGE COURT | PRESTON DEANERY | NORTHAMPTON | NN7 2DS | T: 01604 871199 | W: www.lsdev.co.uk | E: info@lsdev.co.uk

