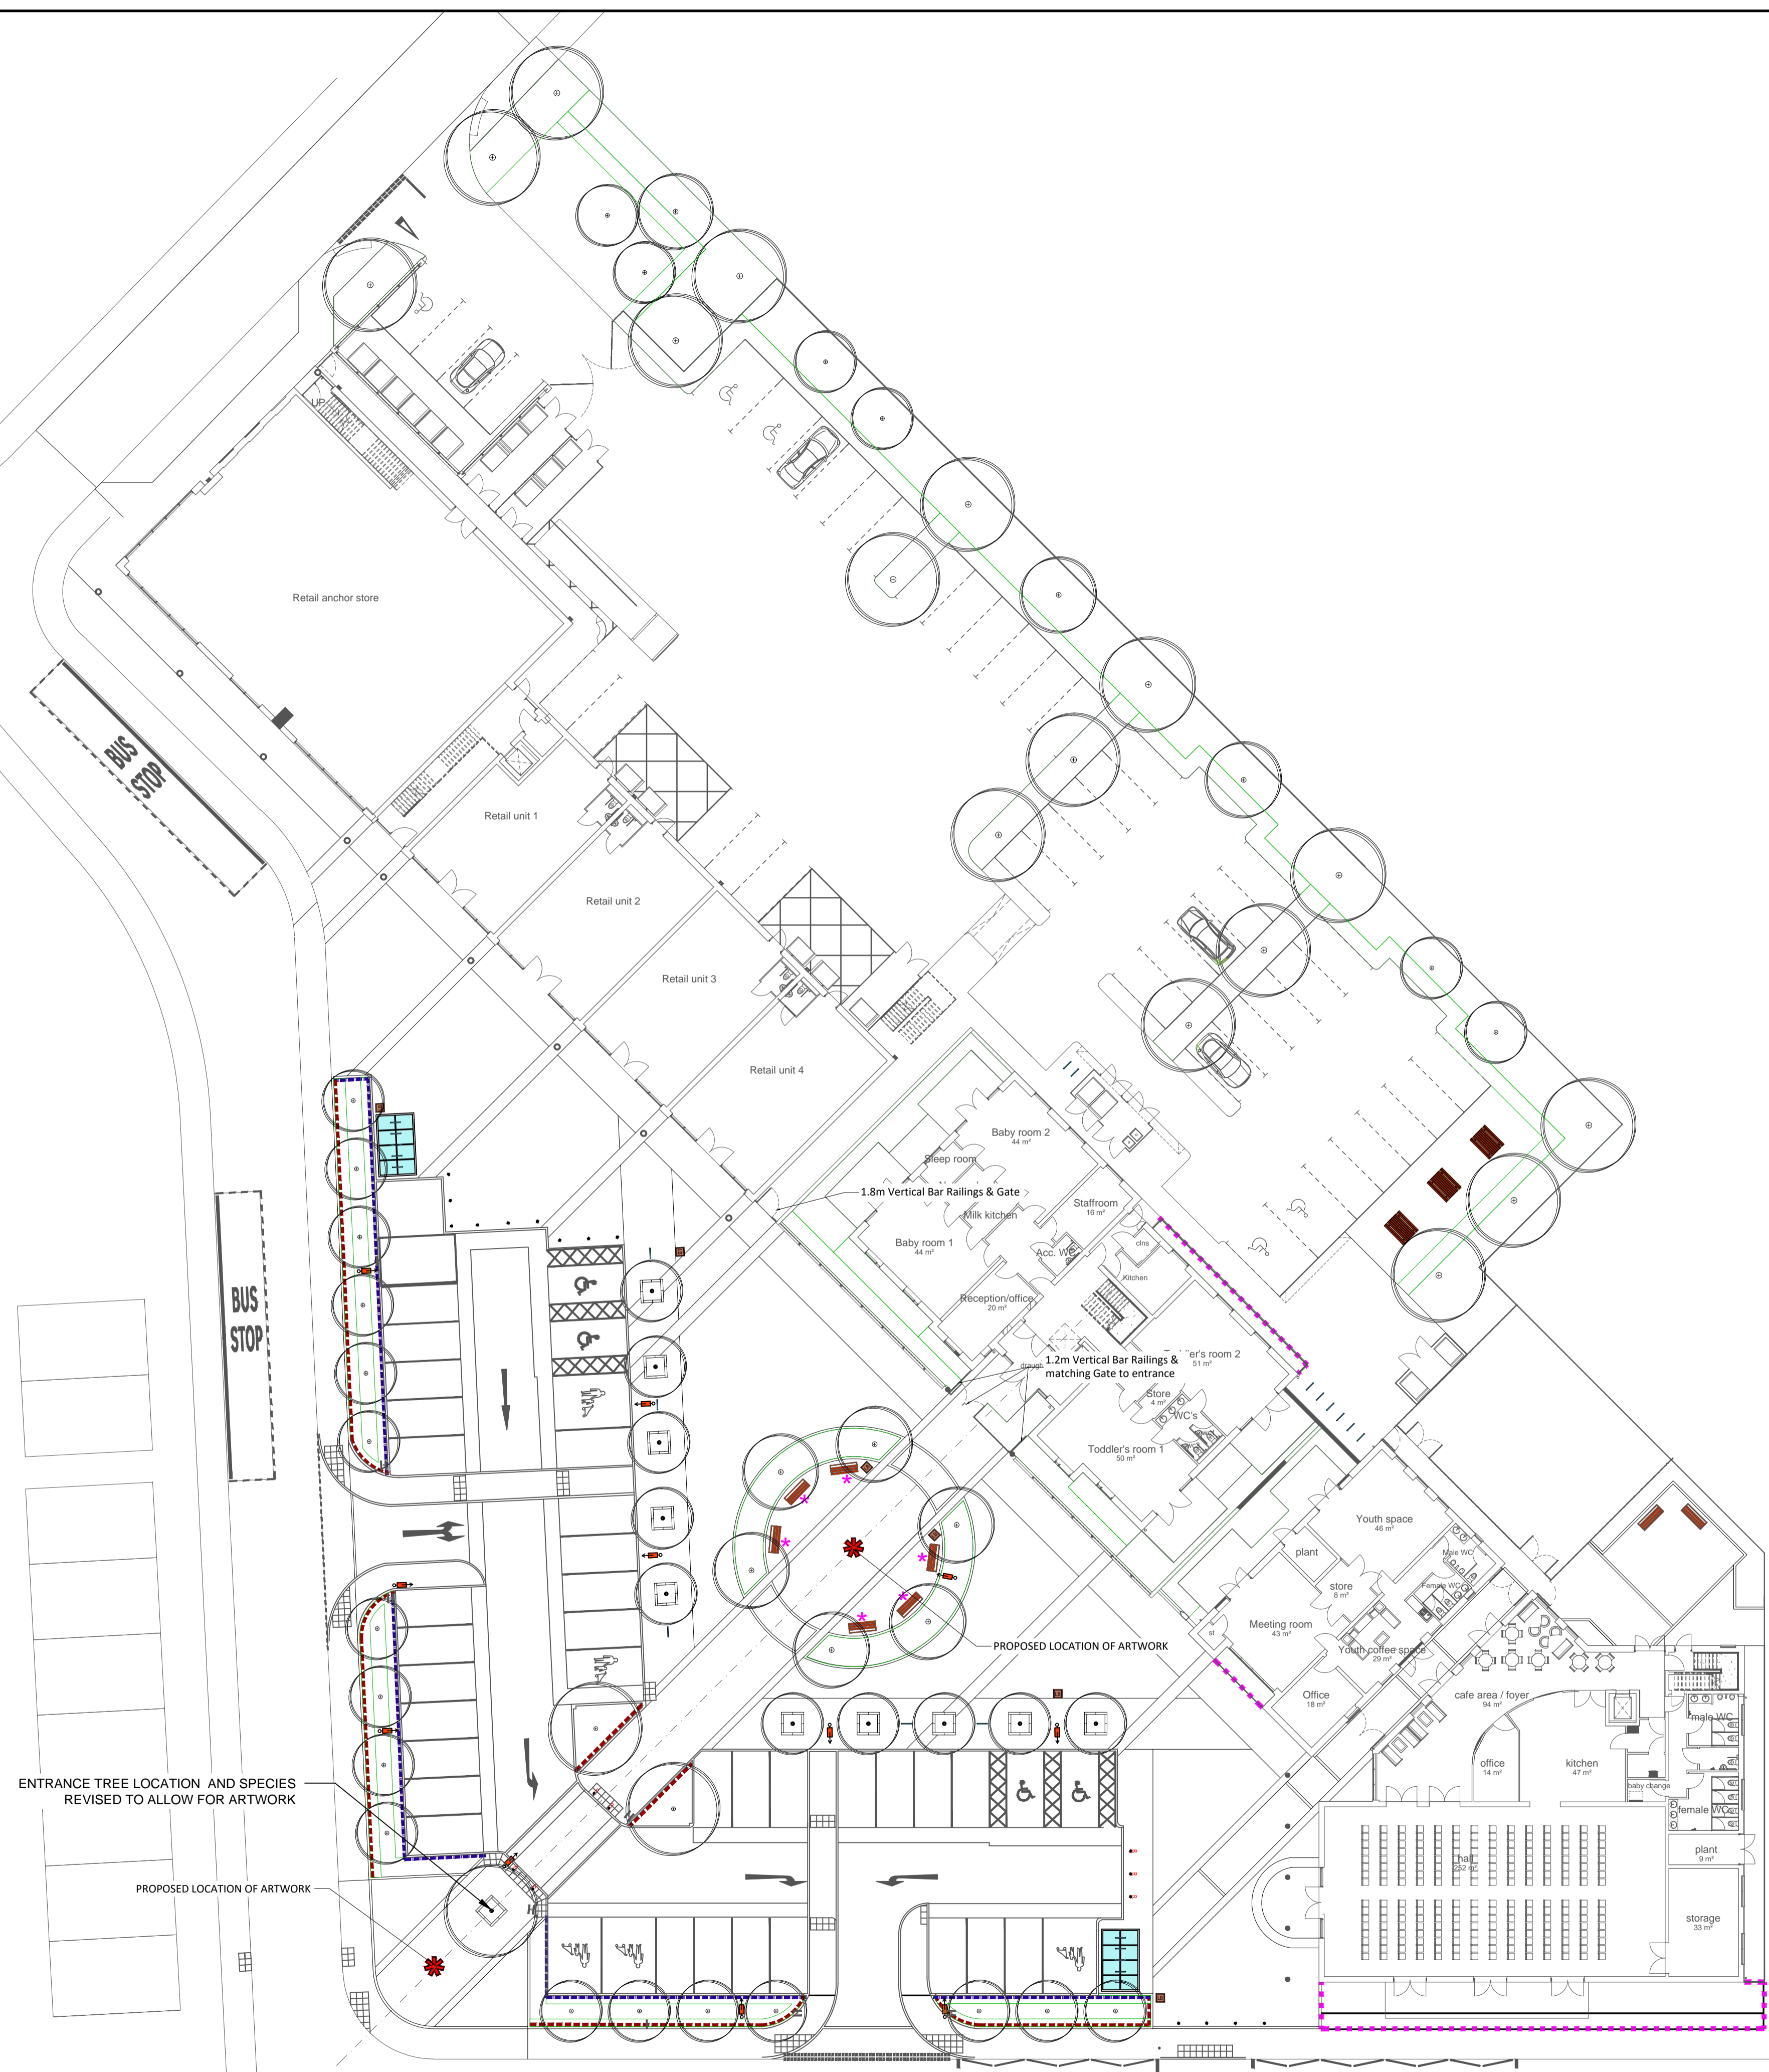


STREET FURNITURE SCHEDULE

PRODUCT TYPE	QUANTITY	UNIT
Timber Seat	2	no.
Stainless Steel and Timber Seat	6	no.
Litter Bin	6	no.
Cycle Stand	23	no.
Bollard	13	no.
Bollard: Removable	7	no.
Picnic Table: Timber	3	no.
Cycle Shelter	2	no.
Vertical Bar Railing: Metal	56	Lm
Knee Rail: Timber	95	Lm
Temporary Plant Protection Fence	88	Lm

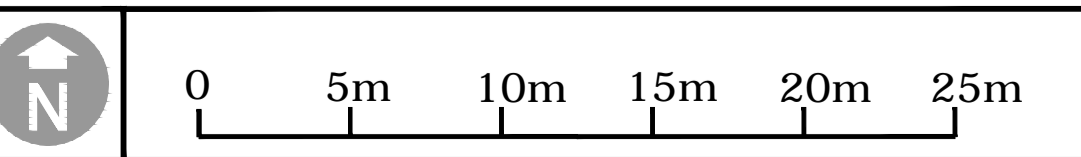
For street furniture specification, refer to Key.



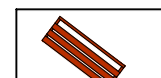

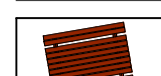


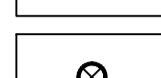



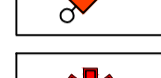


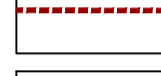
ENTRANCE TREE LOCATION AND SPECIES REVISED TO ALLOW FOR ARTWORK

PROPOSED LOCATION OF ARTWORK

PROPOSED LOCATION OF ARTWORK



KEY

-  **SEATING: TIMBER**
ORCHARD STREET FURNITURE, TRADITIONAL SEAT.
ROCKY WITH FLAT ARMS, 1800x900mm, GROUND FIXED
-  **SEATING: STAINLESS STEEL AND TIMBER**
BROADWAY FURNITURE SEAT B&B 2000
STAINLESS STEEL WITH TIMBER SEAT, WITH FLAT ARMS.
L: 1800MM, W: 565MM H: 785MM, ROOF FIXED WITH GRADE 316 STAINLESS STEEL
-  **PICNIC TABLE: TIMBER**
BULETON PICNIC TABLE (278)
1400 x 1800 x 750mm TALL, FSC HARDWOOD, CLEAR STAIN, GROUND FIXED W/UT SUPPORT
MOUNTED SIDE PLATES.
-  **LITTER BIN: TIMBER**
ORCHARD STREET FURNITURE DEFENSE LITTER BIN, (R)ROCK
580 x 580 x 700mm TALL, GROUND FIXED
-  **CYCLE STAND: STAINLESS STEEL**
BULETON CYCLE STAND (2906)
50mm Ø, 700x80 TALL, ROOF FIXED, 316 S/S
-  **BOLLARD: STAINLESS STEEL**
BULETON S/S DOMED TOP BOLLARD (2916)
129mm Ø x 1300mm TALL, ROOF FIXED, 316 S/S
A.G.L. HEIGHT: 1m
-  **BOLLARD: REMOVABLE STAINLESS STEEL**
BULETON TOP RAIL W/UT (2916)
129mm Ø x 1300mm, REMOVABLE W/UT LOCKABLE GROUND SOCKET, 316 S/S
A.G.L. HEIGHT: 1m
-  **CYCLE SHELTER: COVERED**
BULETON CYCLE SHELTER (2917)
4100x2200x2400mm TALL, ROOF FIXED, 316 S/S
-  **CAR PARK LUMINAIRES**
(TO WSP ENGINEER'S DESIGN, POSITION & SPECIFICATION)
-  **POTENTIAL PUBLIC ART LOCATION**
(TO BE CONFIRMED)
-  **VERTICAL BAR RAILING: METAL, BLACK**
GLASSIA 1.2m HIGH STYLEGUARD VS GALVANNEED ROUND TOP RAILING.
16mm Ø VERTICALS @ 110mm O/C, SHADOWLINE SIDE POST @ 2.70m O/C
-  **KNEE RAIL: TIMBER**
PROCTOR 600mm HIGH TIMBER KNEE RAIL, OR EQUAL & APPROVED.
100x100mm TOP RAIL W/UT (2916)
100mm Ø VERTICALS @ 110mm O/C, SHADOWLINE SIDE POST @ 2.70m O/C
-  **TEMPORARY PLANT PROTECTION FENCE: TIMBER**
1m HIGH PLANT PROTECTION FENCING
100mm Ø TIMBER POSTS @ 2.0m O/C

Notes

Issue: Drawn by David Jarvis Associates Limited (CROWN COPYRIGHT. ALL RIGHTS RESERVED 2011 LICENCE NUMBER 0100031). This drawing is for information purposes only - Do not use this drawing for construction.

Agreed: Ground Floor (A1-A2) @ 11.29pm, WSP lighting info, rev'd: 30/10/2015 @ 12:35pm & WSP Local Centre Car park drawings, rev'd: 05/05/2015 @ 08:36pm.

Scaling: Do not scale this drawing. Use given dimensions only.

Services & Car park lighting: refer to Engineer's drawings.

Construction Information: all detailed design (including, but not necessarily limited to): bond patterns, kerbing, edging, tactile crossing demarcation, construction build-up, levels, drainage etc., to be provided by an appropriately qualified structural/highways engineer to be appointed by the client for presentation to (and subsequent discharge from) the relevant supervising authority and/or body.

Planting: All plants and planting procedure to conform to the David Jarvis Associates Limited Landscape Specification that will accompany the Construction Issue drawings. No species or plant location is to be varied without prior consent of the Landscape Architect.

Foundations: Developers / Contractors to ensure that all foundations (buildings and external walling) are designed and constructed so as to take into account, at the time of maturity, any existing or proposed trees, hedgerows or other vegetation on the application site or existing vegetation on land adjoining the site at the time of construction and any trees felled or hedgerows removed or adjacent to the site during the previous 5 years. For this purpose the developer / contractors will submit all relevant details to the authority dealing with the Building Regulations Certificate.

Drawing Revision

Rev	Date	Description
A	22/09/2015	Location and species of entrance tree revised to allow for proposed artwork. Seating revised following comments from planning department.
B	06/12/2015	Layout revised as per comments from council. Light fixture locations amended to show street proposals.
L	06/02/2016	Update in accordance with Architects & Engineers revised A & C plan comments rev'd 04/02/2016 @ 17:23hrs. Add 3 picnic tables to roof area. This will be removed ready for roof of flat. Reason: Architects & A. Site Plan compliance.
K	10/12/2015	Check in accordance with Architects & Engineers revised A & C plan comments rev'd 04/02/2016 @ 17:23hrs. Add 3 picnic tables to roof area. This will be removed ready for roof of flat. Reason: Architects & A. Site Plan compliance.
J	30/10/2015	Update in accordance with Engineers revised A & C plan comments rev'd 30/10/2015 @ 12:20hrs.
I	16/10/2015	Check: Line: 100% (to be revised). Reason: Client instruction rev'd 16/10/2015 @ 17:00hrs.
H	16/10/2015	Minor: Minor: Reason: Client instruction rev'd 16/10/2015 @ 17:00hrs.
F	16/10/2015	Minor: Minor: Reason: Client instruction rev'd 16/10/2015 @ 17:00hrs.
E	16/10/2015	Check: Update: Reason: Client instruction rev'd 16/10/2015 @ 17:00hrs.
D	16/10/2015	Update in accordance with Architects & Engineers revised A & C plan comments rev'd 04/02/2016 @ 17:23hrs. Add 3 picnic tables to roof area. This will be removed ready for roof of flat. Reason: Architects & A. Site Plan compliance.
C	06/10/2015	Engineer's car park A.C. incorporated.
B	06/10/2015	Add: Update: Reason: Client instruction rev'd 06/10/2015 @ 15:45hrs.
A	02/10/2015	Update in accordance with Client & Architects comments, rev'd 02/10/2015 @ 15:45hrs.
-	24/09/2015	Issue: First Issue.

Drawing Status

PLANNING

DAVID JARVIS ASSOCIATES

DAVID JARVIS ASSOCIATES LIMITED
1 Tennyson Street Swindon Wiltshire SN1 5DT
Tel: 01793 612173 Fax: 01793 613625
Email: mail@davidjarvis.biz

Client
COUNTRYSIDE PROPERTIES (BICESTER) LTD.

Project
KINGSMEERE, PHASE 1 LOCAL CENTRE

Drawing Title
STREET FURNITURE & BOUNDARY TREATMENT PROPOSALS

Scale 1:250	Sheet Size A1	Date SEPT 2015
Drawing No. 2226/LC/005	Revision N	