

Notes:
The contractor must verify all dimensions on site before commencing any work on shop drawings, do not scale from this drawing
McBains Ltd copyright




BM Transmittal Disclaimer
McBains Ltd makes no express or implied warranties with respect to the character, function, or capabilities of the data (inclusive of 3rd party data incorporated within), or the suitability of the data for any particular purpose beyond those originally intended by McBains Ltd. Please refer to our standard terms and conditions for further details.

NOTE:
ALL BATHROOMS, GARAGE, LANDINGS & ENSUITE WINDOWS TO HAVE OBSCURED GLASS.
REFER TO EXTERNAL MATERIALS PLAN FOR SPECIFIC MATERIALS AND COLORS.

GROUND FLOOR PLAN

FIRST FLOOR PLAN

ROOF PLAN

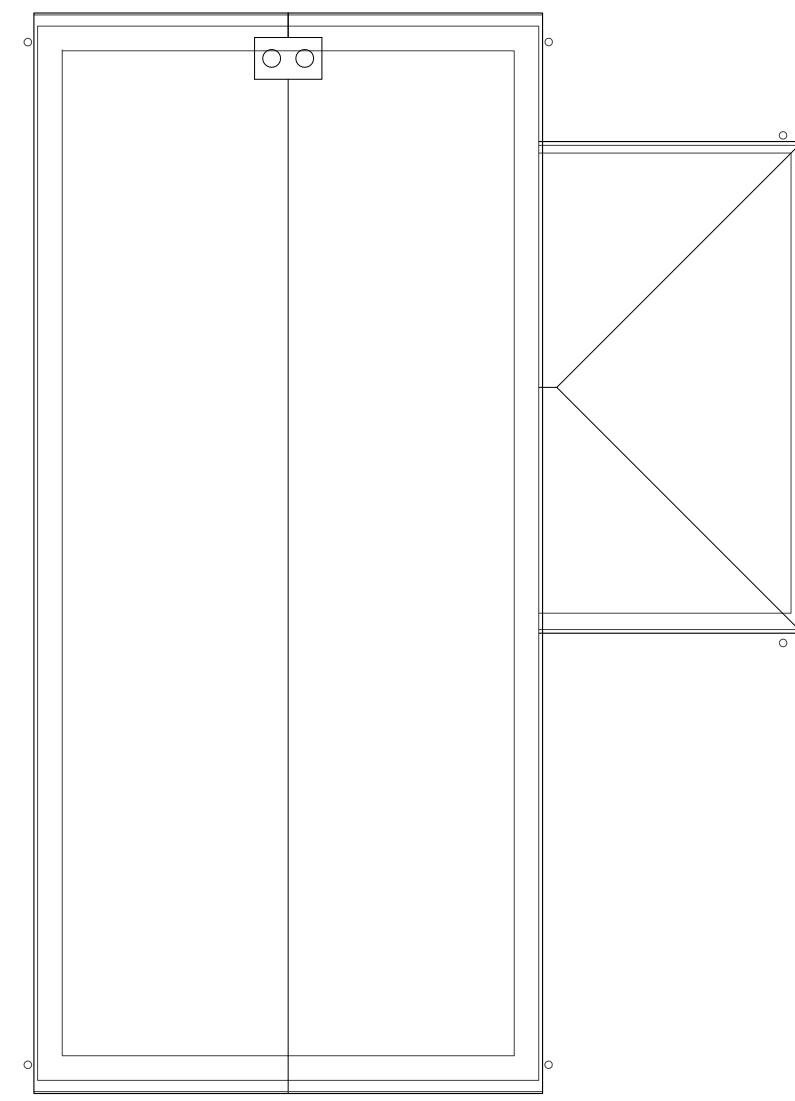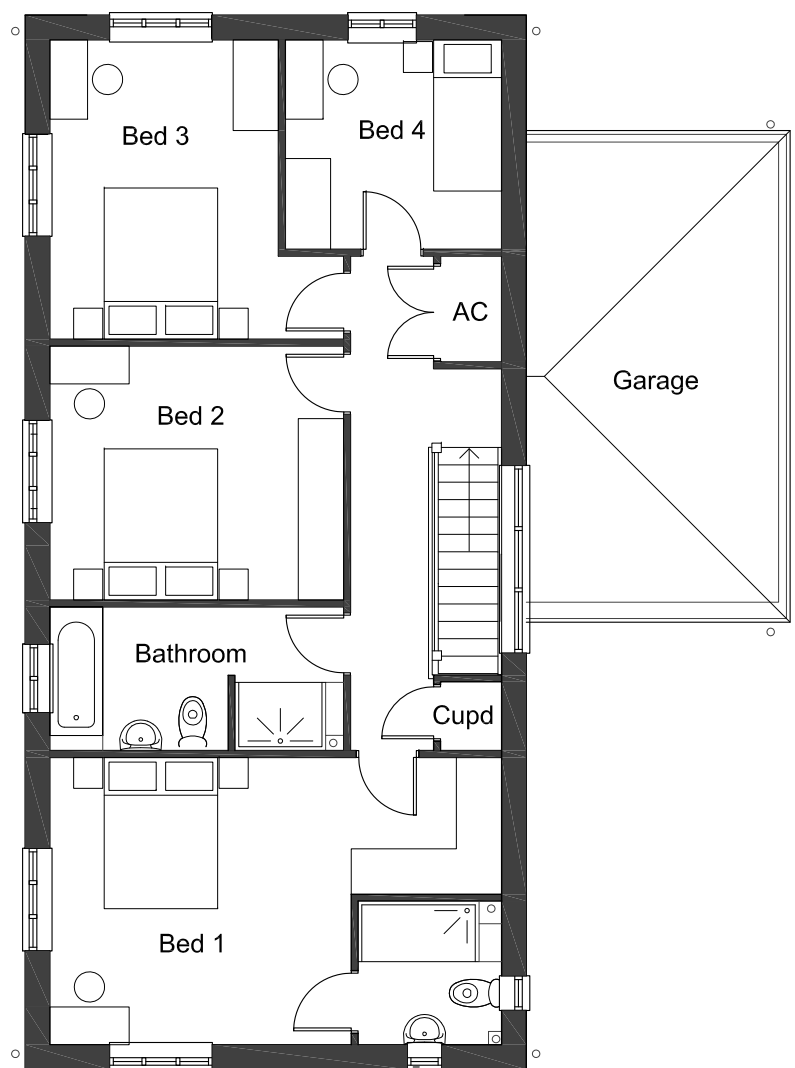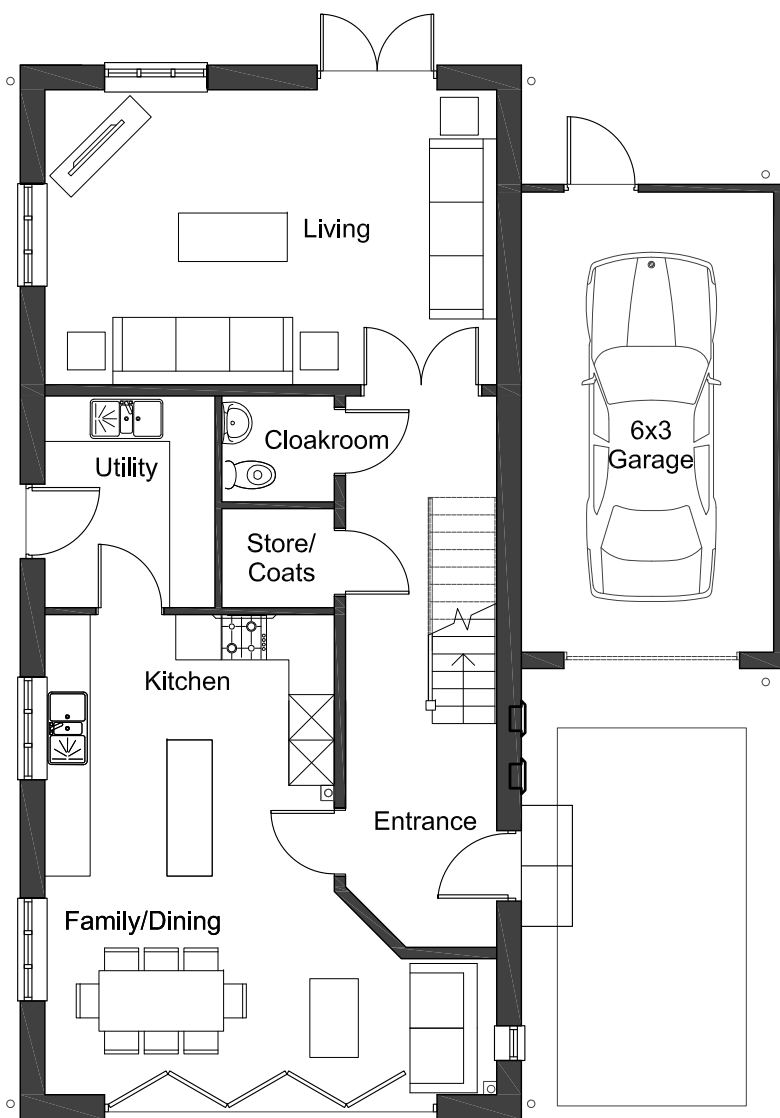

| REV | AMENDMENT | DATE | CHKD |
|-----|------------------------|----------|------|
| B | Plans amended | 04.10.17 | EC |
| A | Amended to suit layout | 21.04.16 | EC |

DRAWING STATUS: **PLANNING**



CLIENT: **Bellway**

PROJECT:
PARCELS KM5 & KM22
KINGSMERE
OXFORDSHIRE

DRAWING TITLE:
HOUSETYPE PLANS & ELEVATIONS
KM10
Plots 50 and 51

ARCHITECTURE

SCALE: 1:100 @ A3
DRAWN BY: TS/EC
CHECKED: EC/PO'R
DATE: Jan 2016

| | |
|--|----------------------|
| DRAWING NUMBER LHG 57699 - 158 | REVISION B |
|--|----------------------|

