


Notes:  
 The contractor must verify all dimensions on site before commencing any work on shop drawings, do not scale from this drawing  
 McBains Ltd copyright


BIM Transmittal Disclaimer  
 McBains Ltd makes no express or implied warranties with respect to the character, function, or capabilities of the data (inclusive of 3rd party data incorporated within), or the suitability of the data for any particular purpose beyond those originally intended by McBains Ltd. Please refer to our standard terms and conditions for further details.

NOTE:  
 ALL BATHROOMS, GARAGE, LANDINGS & ENSUITE WINDOWS TO HAVE OBSCURED GLASS.  
 REFER TO EXTERNAL MATERIALS PLAN FOR SPECIFIC MATERIALS AND COLORS.


GROUND FLOOR PLAN

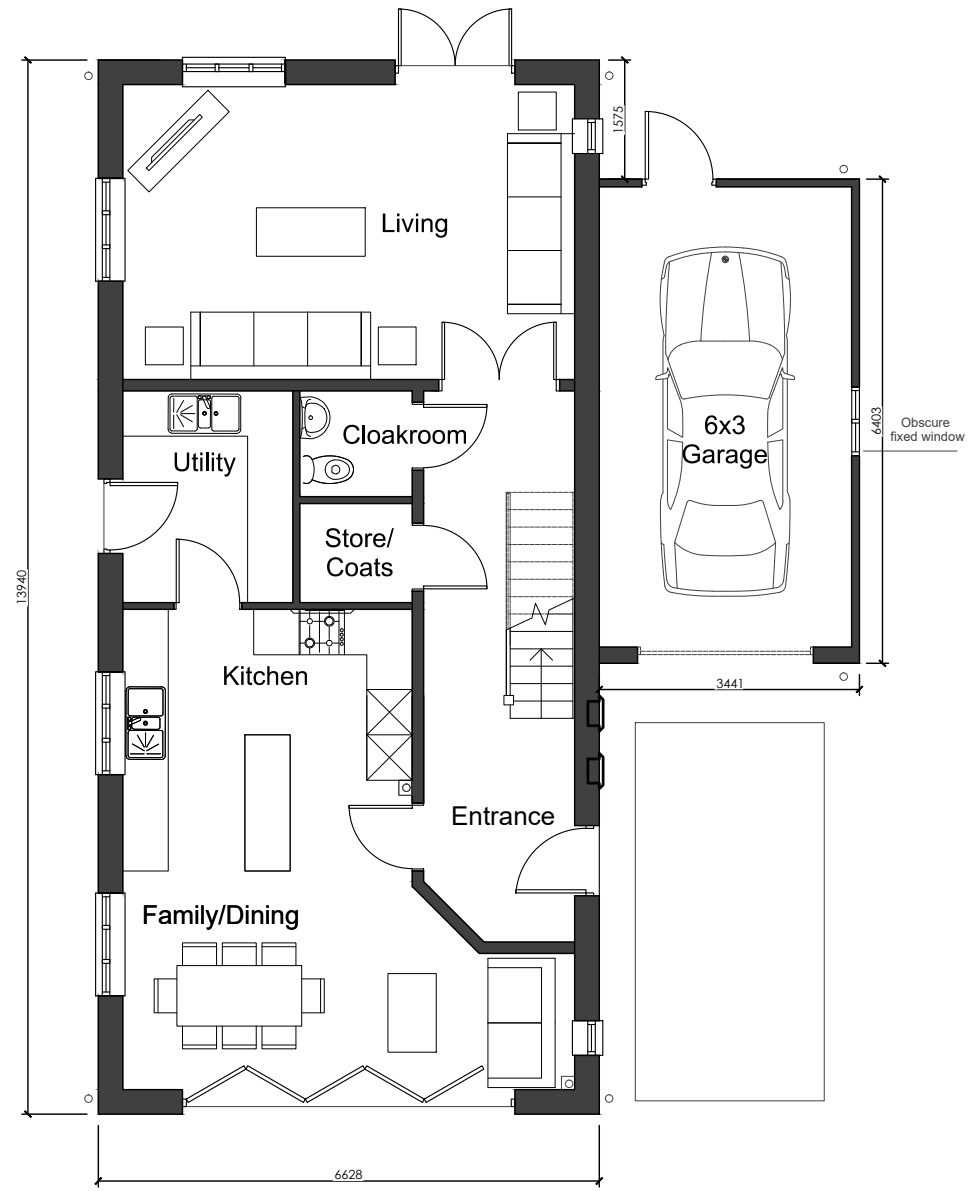

FIRST FLOOR PLAN

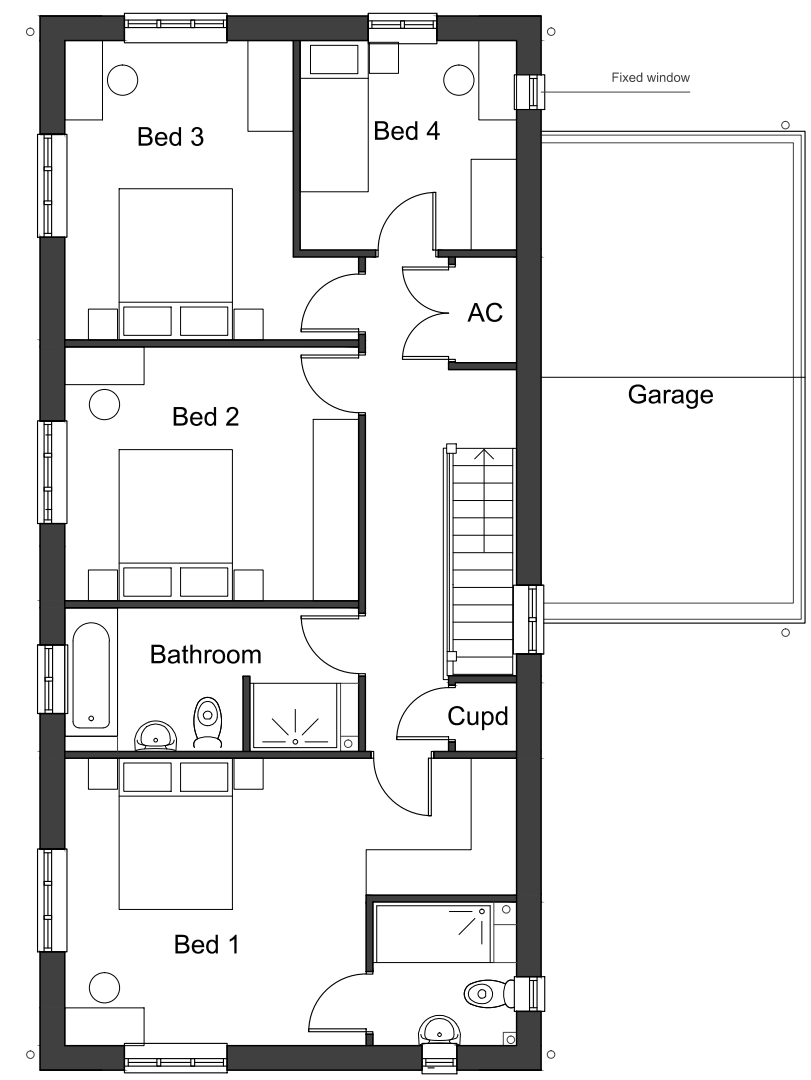

ROOF PLAN

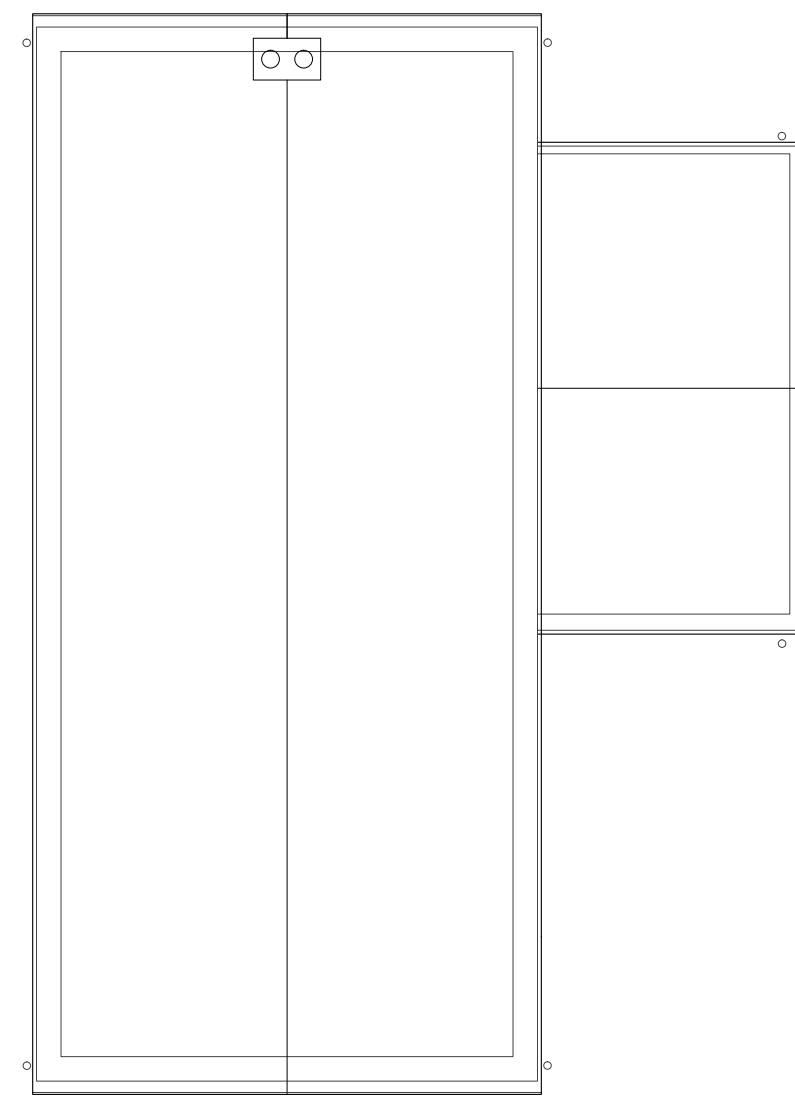

| REV | AMENDMENT                       | DATE     | CHKD |
|-----|---------------------------------|----------|------|
| C   | Amended to suit client comments | 16.01.18 | AB   |
| B   | Plans amended                   | 04.10.17 | EC   |
| A   | Amended to suit layout          | 21.04.16 | EC   |

DRAWING STATUS: **PLANNING**

**McBains**  
 McBains Ltd  
 5th Fl, 26 Finsbury Square London EC2A 1DS  
 +44 (0)20 7786 7900 mcbains.co.uk

CLIENT: **Bellway**

PROJECT:  
 PARCELS KM5 & KM22  
 KINGSMERE  
 OXFORDSHIRE

DRAWING TITLE:  
 HOUSETYPE PLANS & ELEVATIONS  
 KM10  
 Plots 50 and 51

**ARCHITECTURE**

SCALE: 1:100 @ A3  
 DRAWN BY: AB/TS/EC  
 CHECKED: EC/PO'R  
 DATE: Jan 2016

| DRAWING NUMBER  | REVISION |
|-----------------|----------|
| LHG 57699 - 158 | C        |

