



- Dimensions are in millimetres, unless stated otherwise.
 - Scaling of this drawing is not recommended.
 - It is the recipient's responsibility to print this document to the correct scale.
 - All relevant drawings and specifications should be read in conjunction with this drawing.

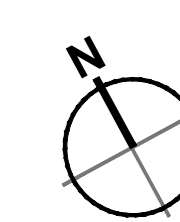

Note:
 - Refer to existing elevations for all existing colours & elevational finishes.

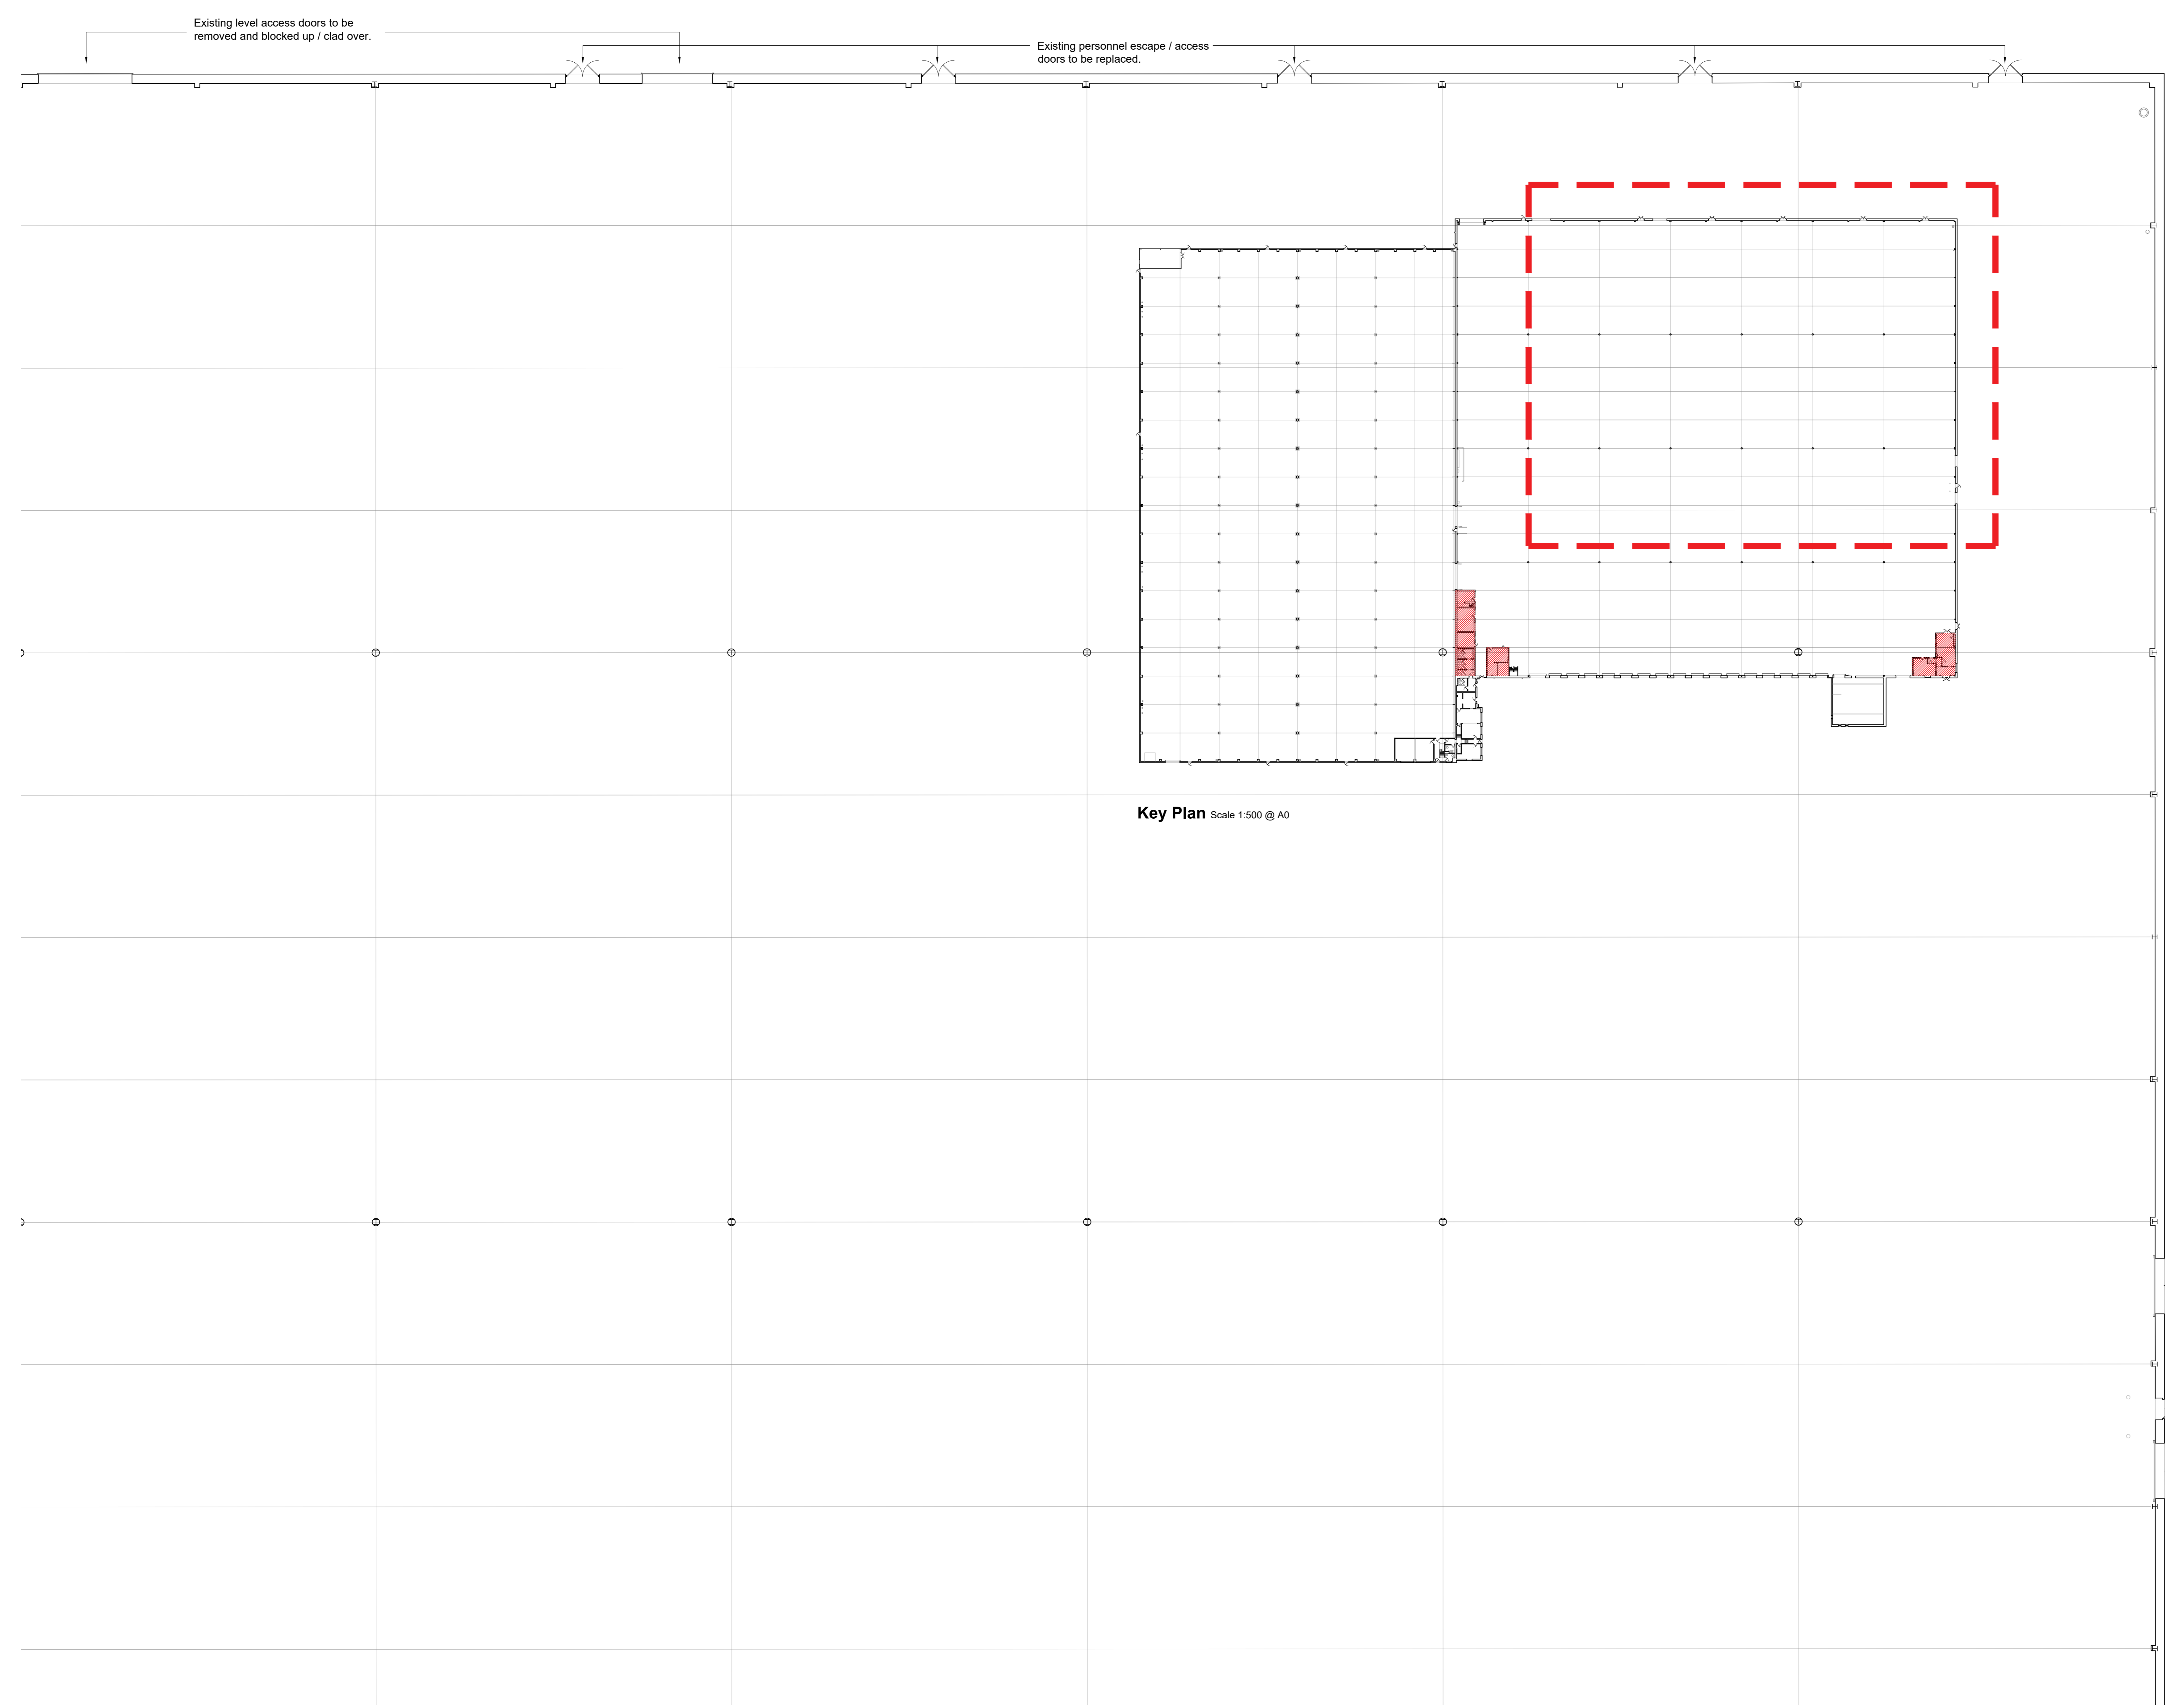

Key Plan Scale 1:500 @ A0

Existing Ground Floor Plan (1 of 4) Scale 1:100 @ A0

Existing dock leveller to be removed and blocked up / clad over.

Existing personnel escape / access door to be replaced

Existing dock leveller to be removed and blocked up / clad over.

A	Initial Issue	DG	GH	23.07.18
rev	amendments		by	date

Banbury 200 Unit,
 Southam Road, Banbury
 Existing Floor Plan (1 of 4)



Newark Innovation Centre, Caerfilaria Way, Newark, Nottinghamshire NG24 2TN
 +44 (0)1636 852027 +44 (0)1636 852010 info@umcarchitects.com

Drawing Status:	Planning
Drawn / Checked:	DG / GH
Date:	23.07.18
Scale:	1:100 A0
Drawing no:	Revision:
16083 P011	A

