



- Dimensions are in millimetres, unless stated otherwise.  
 - Scaling of this drawing is not recommended.  
 - It is the recipient's responsibility to print this document to the correct scale.  
 - All relevant drawings and specifications should be read in conjunction with this drawing.

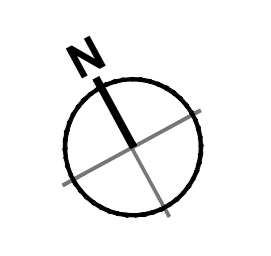

**Key Plan** Scale 1:500 @ A0

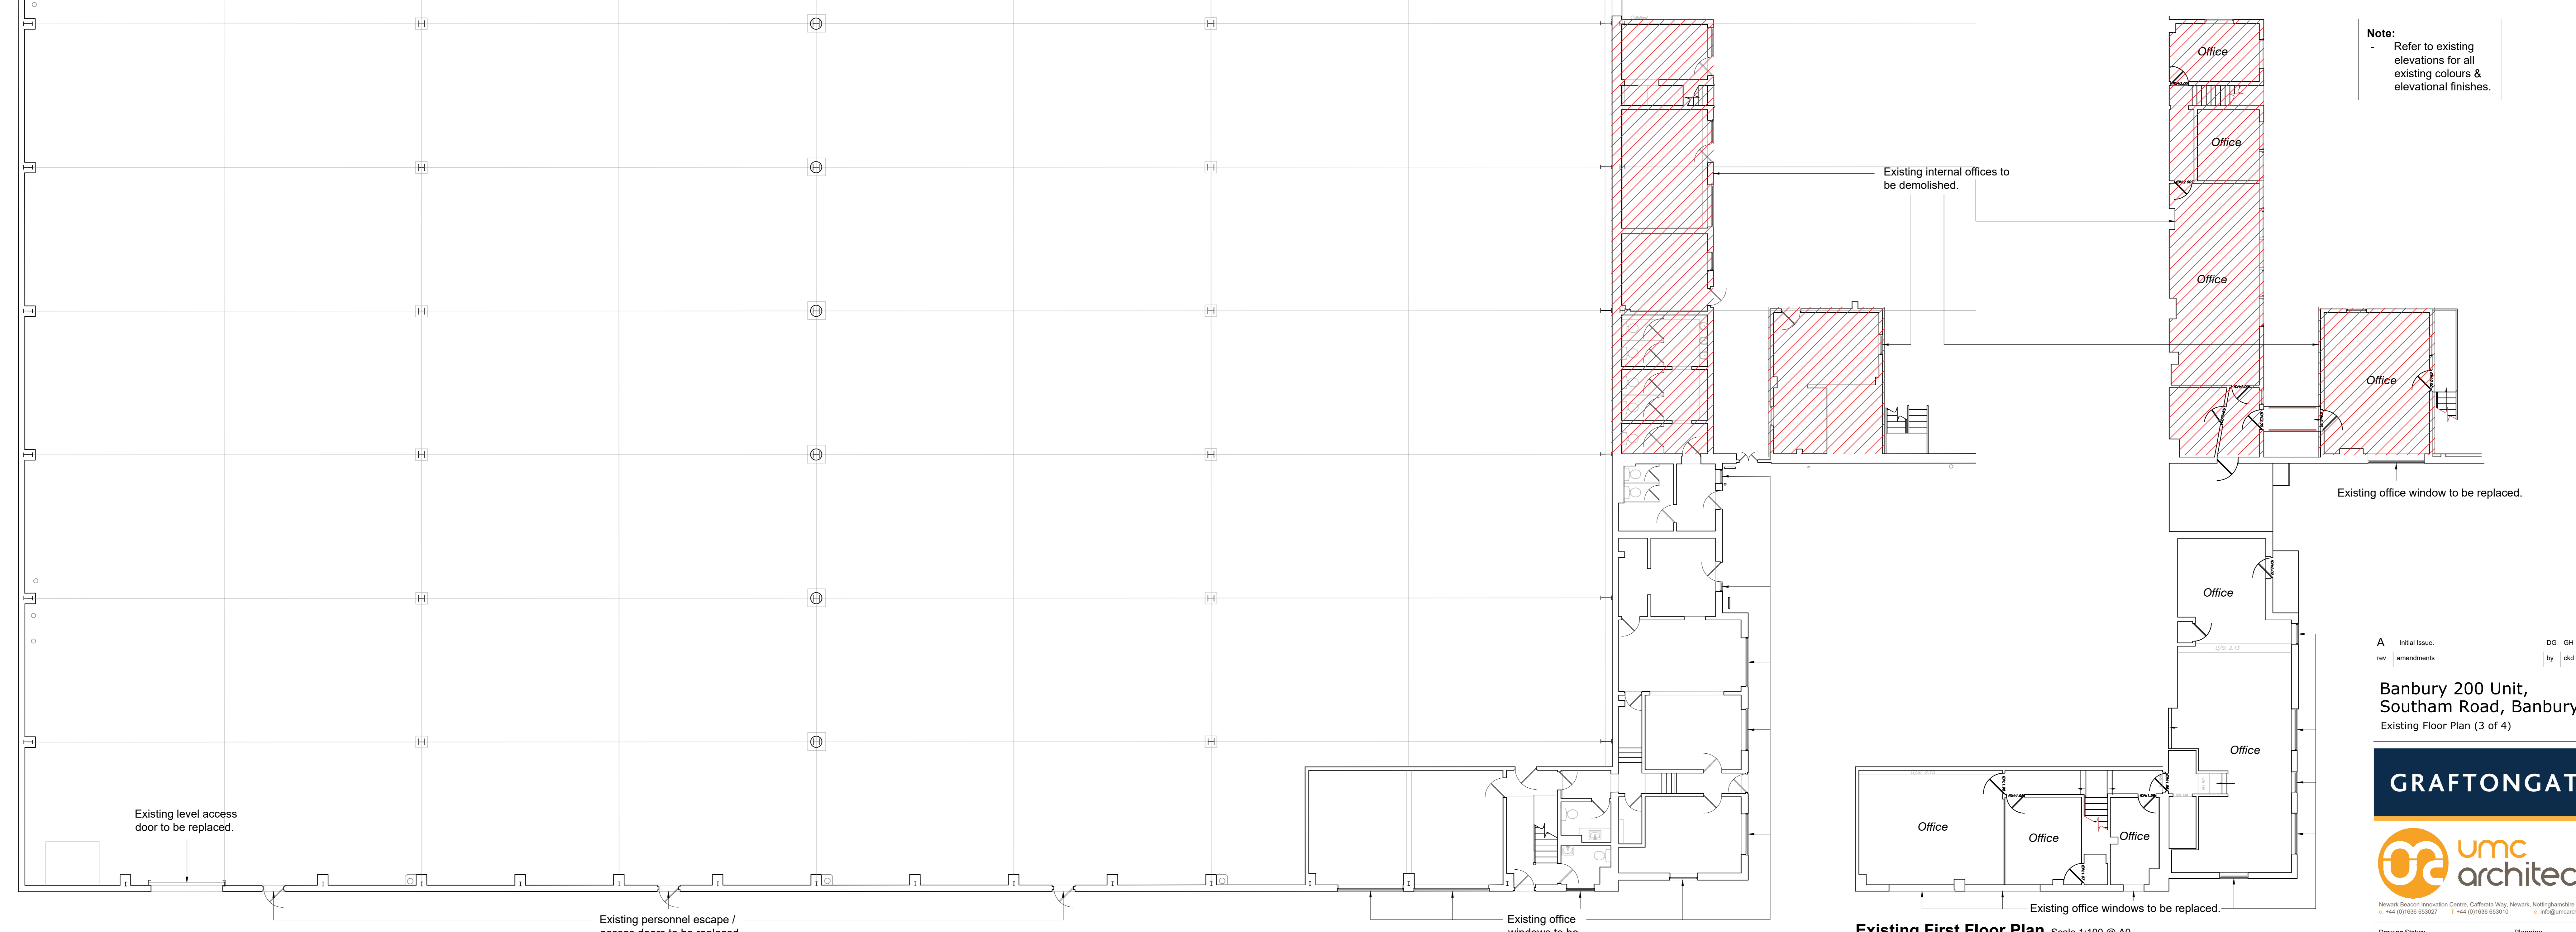

**Note:**  
 - Refer to existing elevations for all existing colours & elevational finishes.

**Existing First Floor Plan** Scale 1:100 @ A0

**Existing Ground Floor Plan (3 of 4)** Scale 1:100 @ A0

A	Initial Issue	DG	GH	23.07.18
rev	amendments		by	cxj   date

**Banbury 200 Unit,  
 Southam Road, Banbury**  
 Existing Floor Plan (3 of 4)



Newark, Boston Innovation Centre, Caerlisle Way, Newark, Nottinghamshire NG24 2TN  
 +44 (0)1636 852027 +44 (0)1636 852010 [info@umcarchitects.com](mailto:info@umcarchitects.com)

Drawing Status:	Planning
Drawn / Checked:	DG / GH
Date:	23.07.18
Scale:	1:100 A0
Drawing no:	16083 P013
Revision:	A

