




- Dimensions are in millimeters, unless stated otherwise.
 - Scaling of this drawing is not recommended.
 - It is the recipient's responsibility to print this document to the correct scale.
 - All relevant drawings and specifications should be read in conjunction with this drawing.

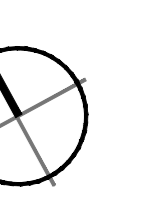


Note:
 - Refer to proposed elevations for all proposed colours & elevational finishes.
 - Please refer to drawing P018 for full view of proposed offices floor plans.

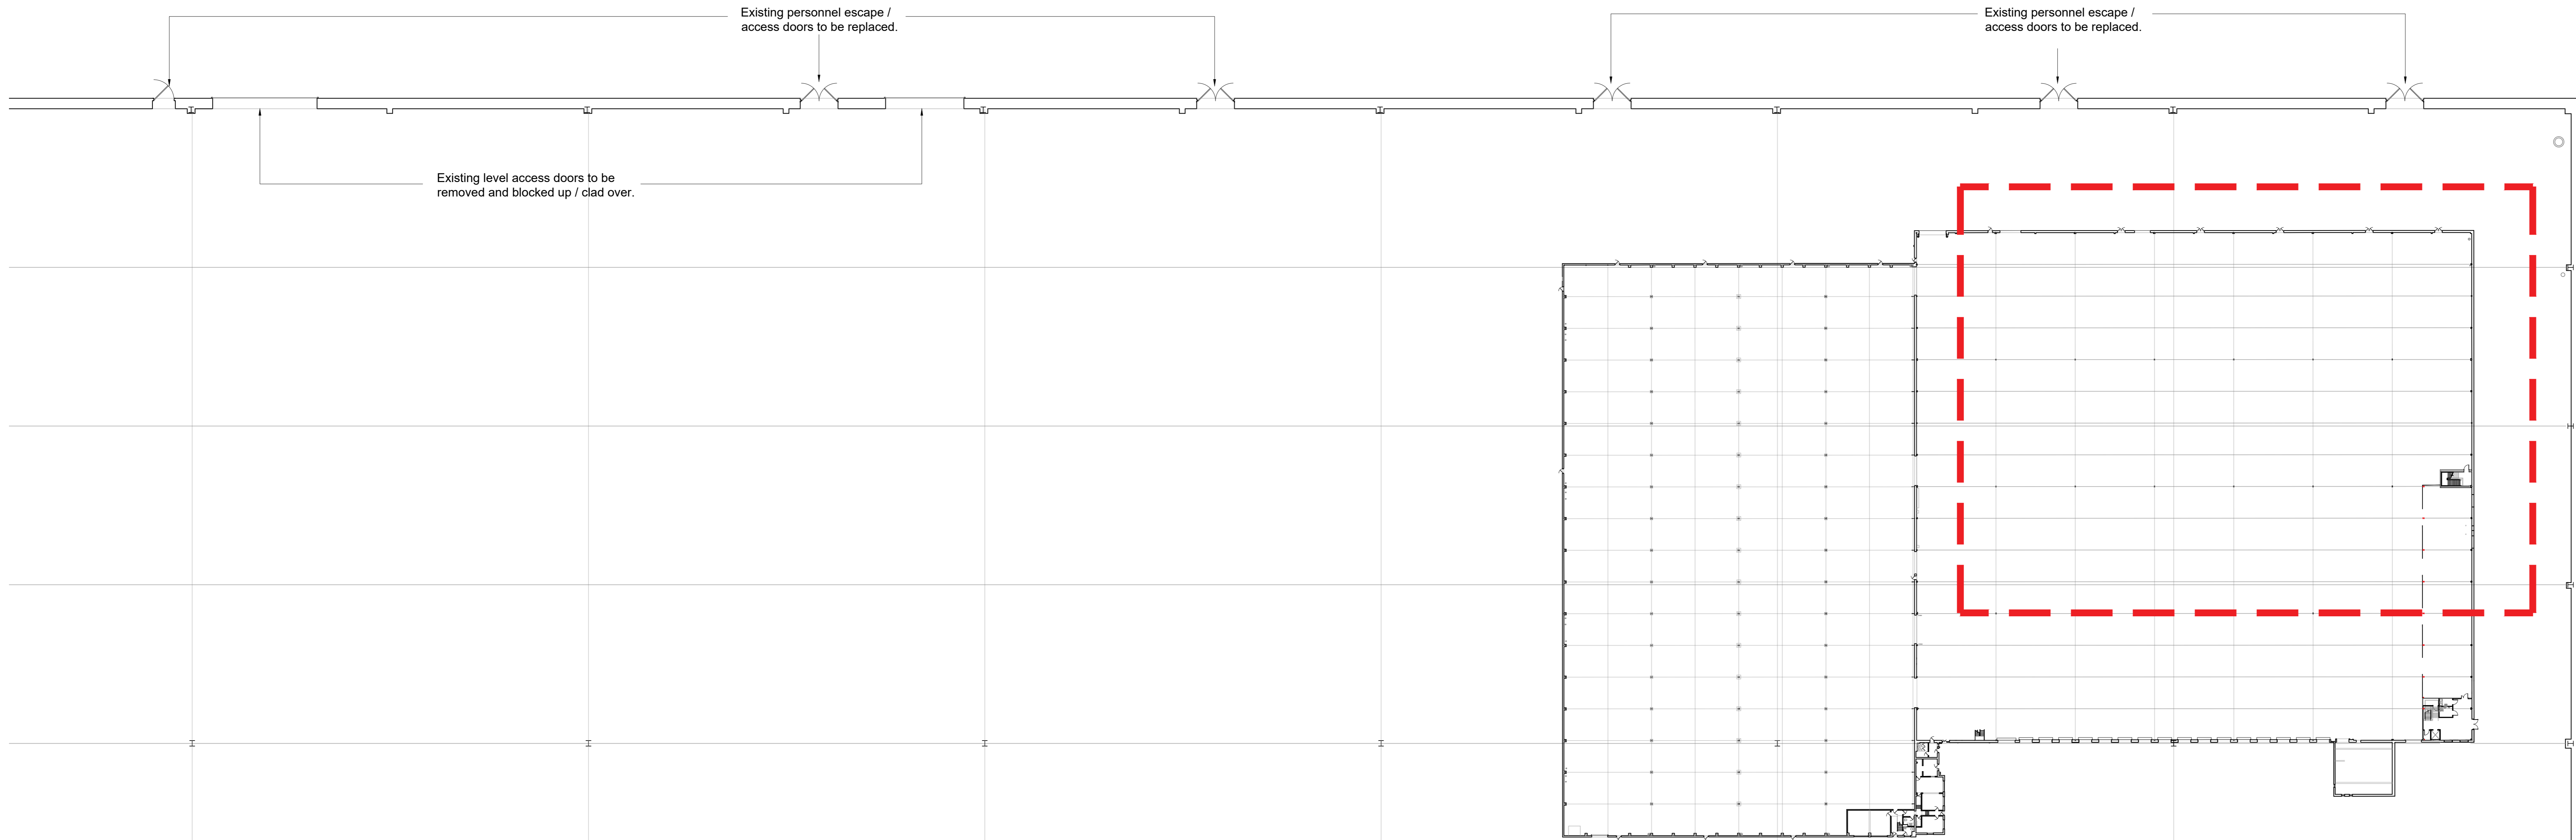

Key Plan Scale 1:500 @ A0

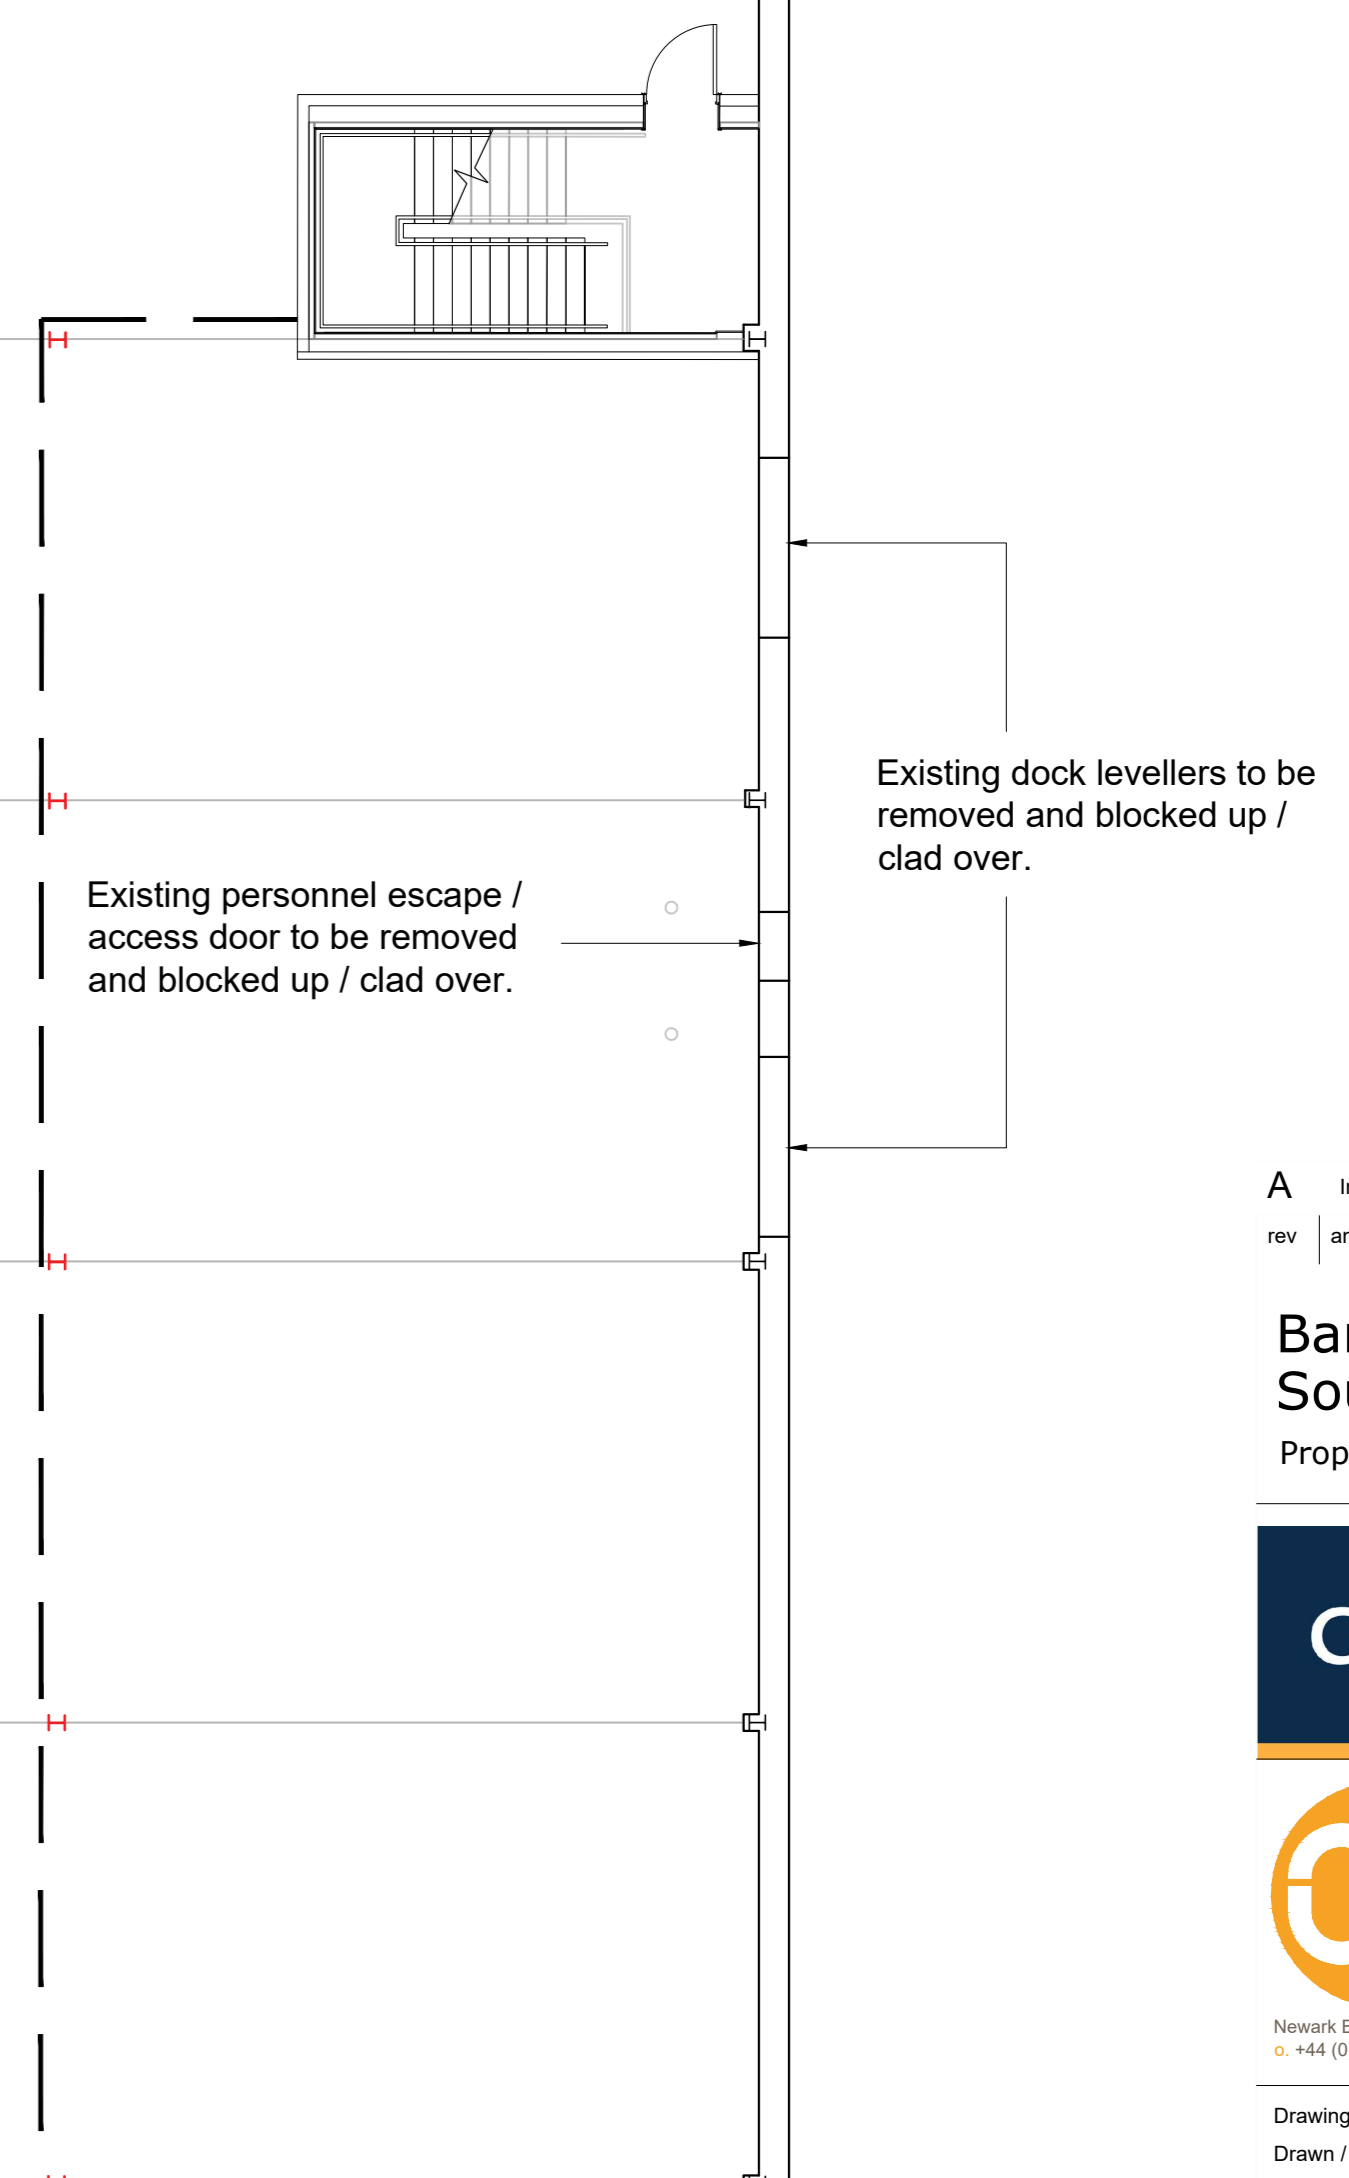

Proposed Ground Floor Plan (1 of 4) Scale 1:100 @ A0

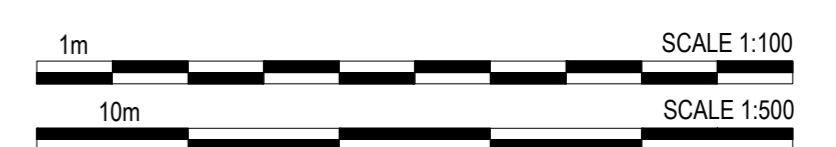

A	Initial Issue	DG	GH	23.07.18
rev	amendments		by	date

**Banbury 200 Unit,
 Southam Road, Banbury**
 Proposed Floor Plan (1 of 4)



Newark A, Beacon Innovation Centre, Calfertwa Way, Newark, Nottinghamshire NG24 2TN
 +44 (0)1636 652027 T +44 (0)1636 652010 info@umcarchitects.com

Drawing Status:	Planning
Drawn / Checked:	AS / GH
Date:	23.07.18
Scale:	1:100 A0
Drawing no:	Revision:
16083 P015	A