
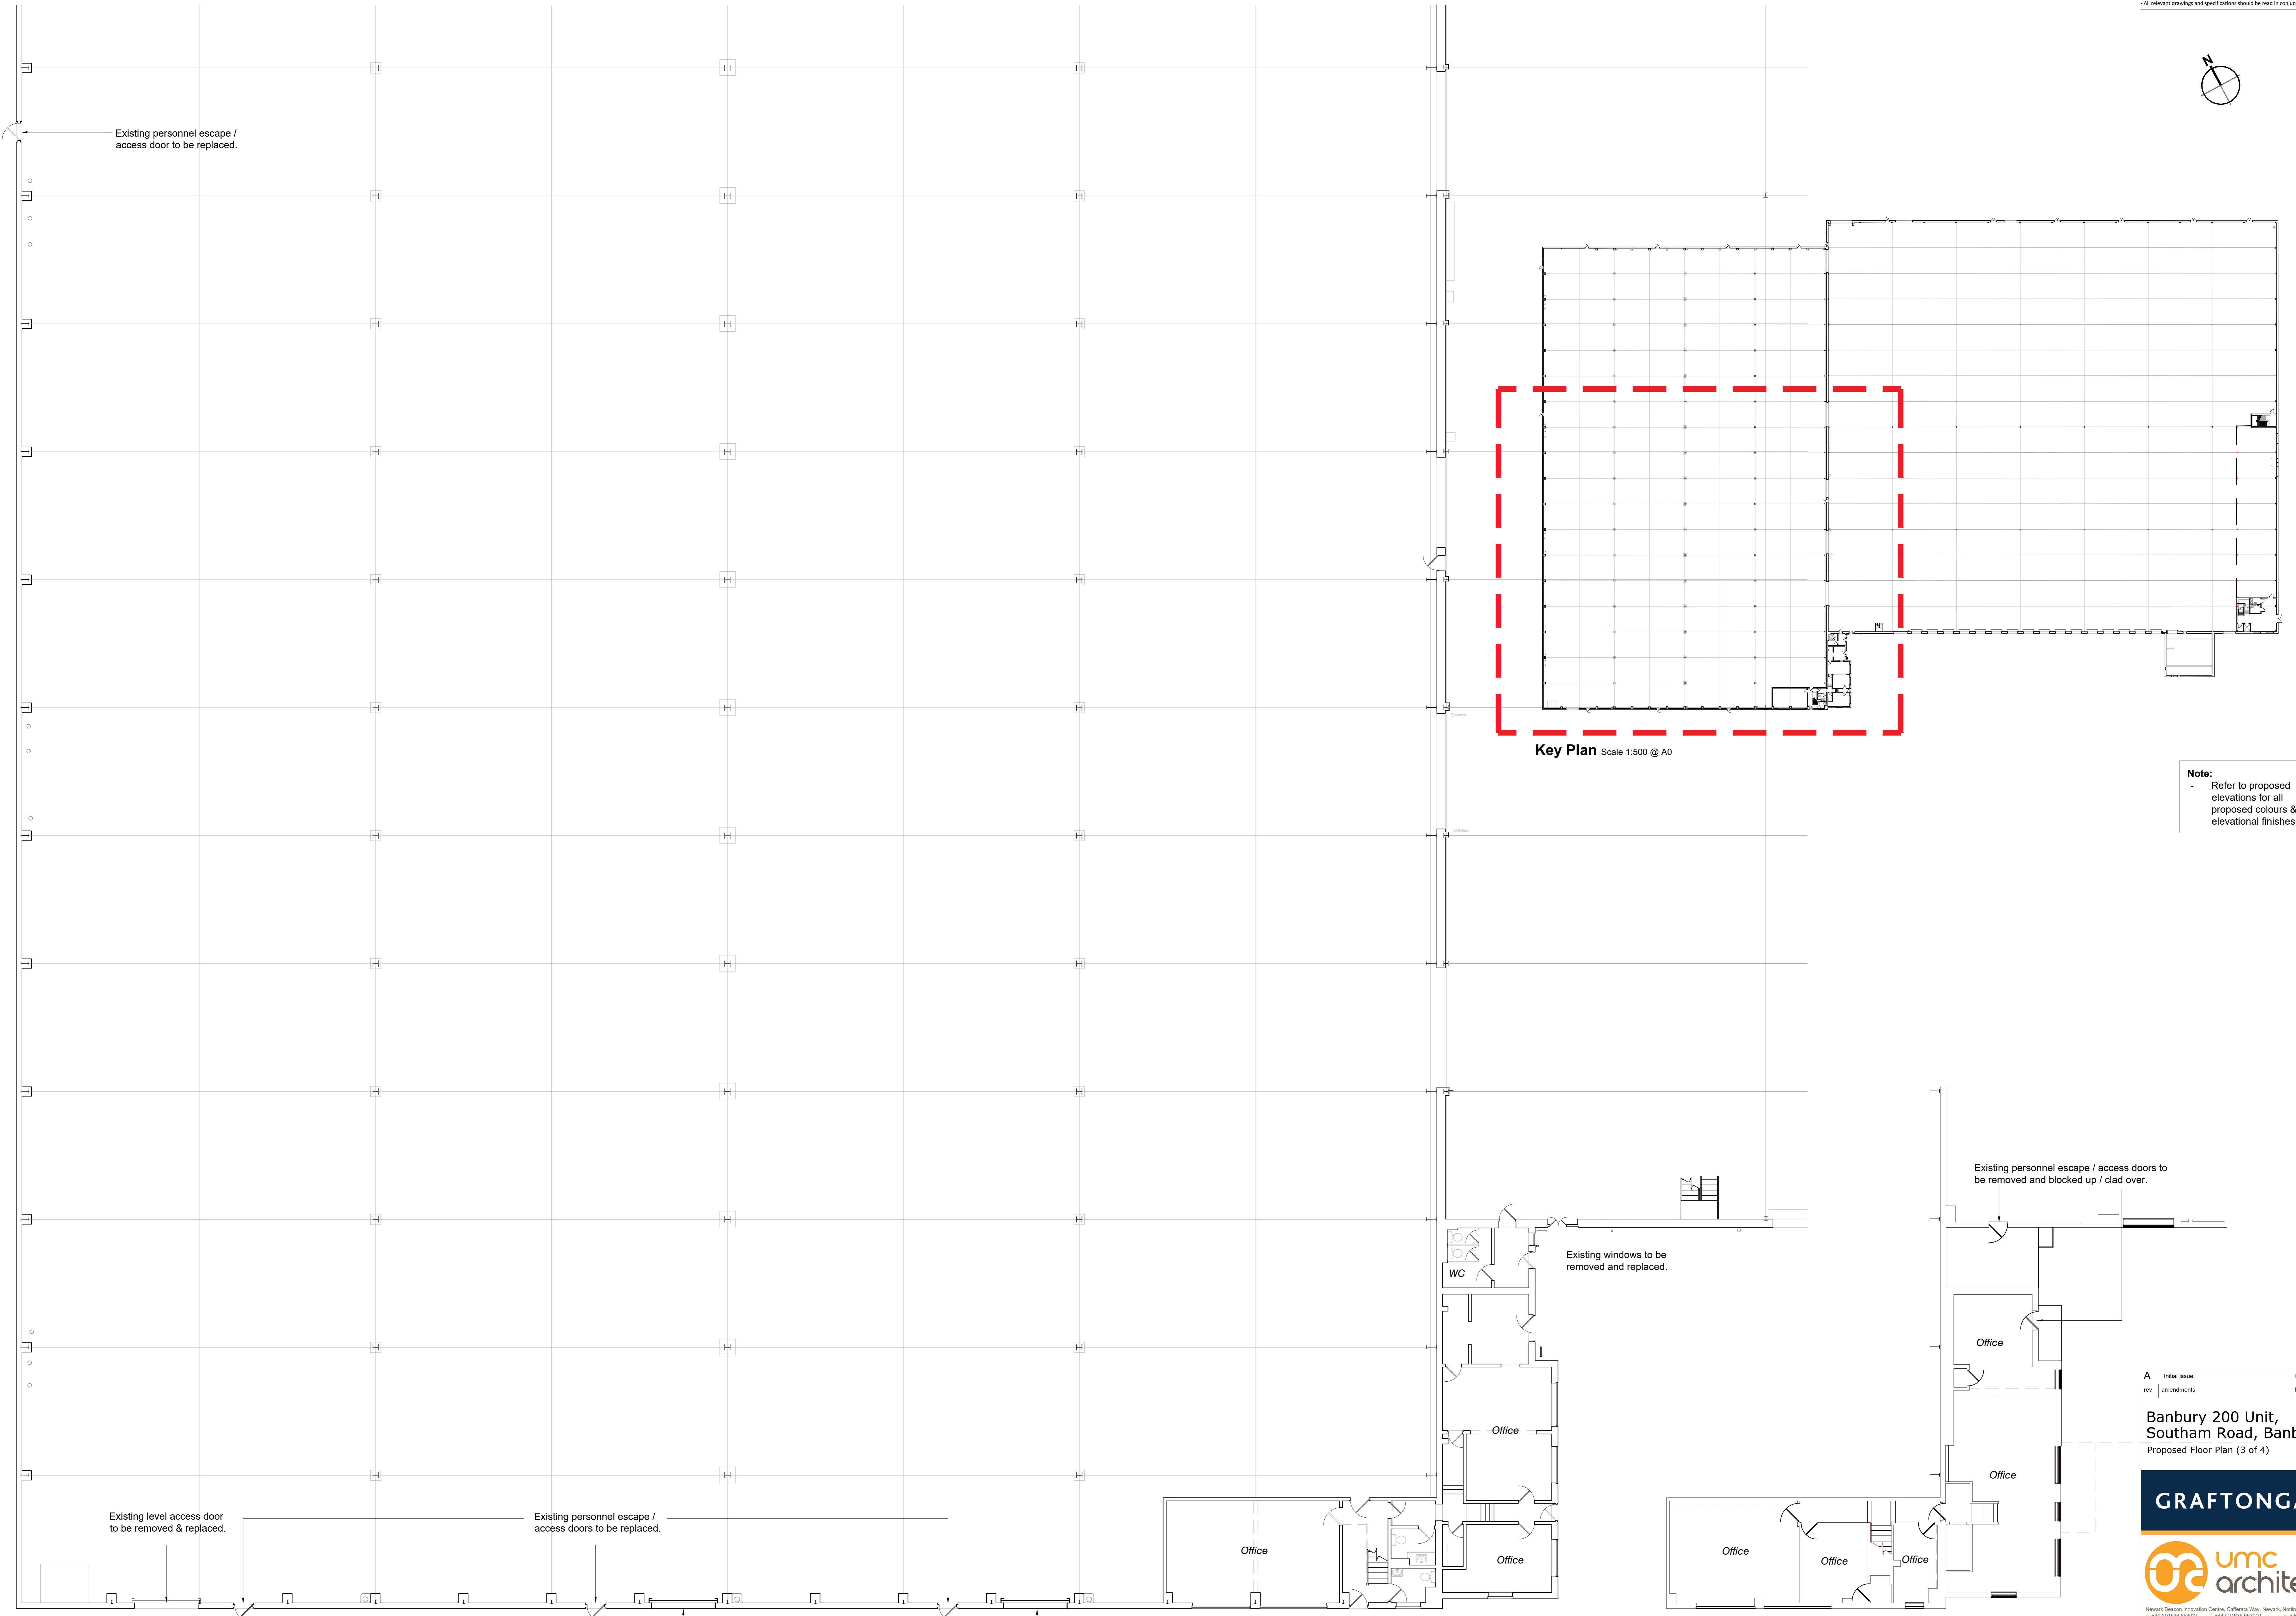


- Dimensions are in millimetres, unless stated otherwise.
 - Scaling of this drawing is not recommended.
 - It is the recipient's responsibility to print this document to the correct scale.
 - All relevant drawings and specifications should be read in conjunction with this drawing.

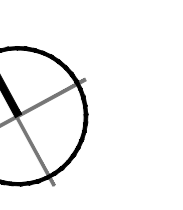


Key Plan Scale 1:500 @ A0

Note:
 Refer to proposed elevations for all proposed colours & elevational finishes.

Proposed Ground Floor Plan (3 of 4) Scale 1:100 @ A0

Existing First Floor Plan Scale 1:100 @ A0

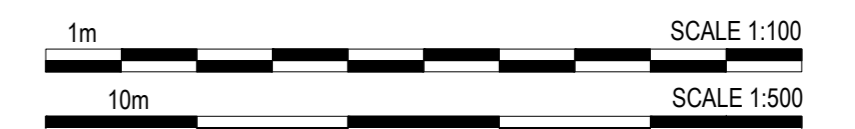

A	Initial Issue	DG	GH	23.07.18
rev	amendments		by	cxk date

**Banbury 200 Unit,
 Southam Road, Banbury**
 Proposed Floor Plan (3 of 4)



Newark Innovation Centre, Calfertia Way, Newark, Nottinghamshire NG24 2TN
 +44 (0)1636 852027 T +44 (0)1636 852010 info@umcarchitects.com

Drawing Status:	Planning
Drawn / Checked:	AS / JGH
Date:	23.07.18
Scale:	1:100 A0
Drawing no:	Revision:
16083 P017	A