



- Dimensions are in millimetres, unless stated otherwise.
 - Scaling of this drawing is not recommended.
 - It is the recipient's responsibility to print this document to the correct scale.
 - All relevant drawings and specifications should be read in conjunction with this drawing.

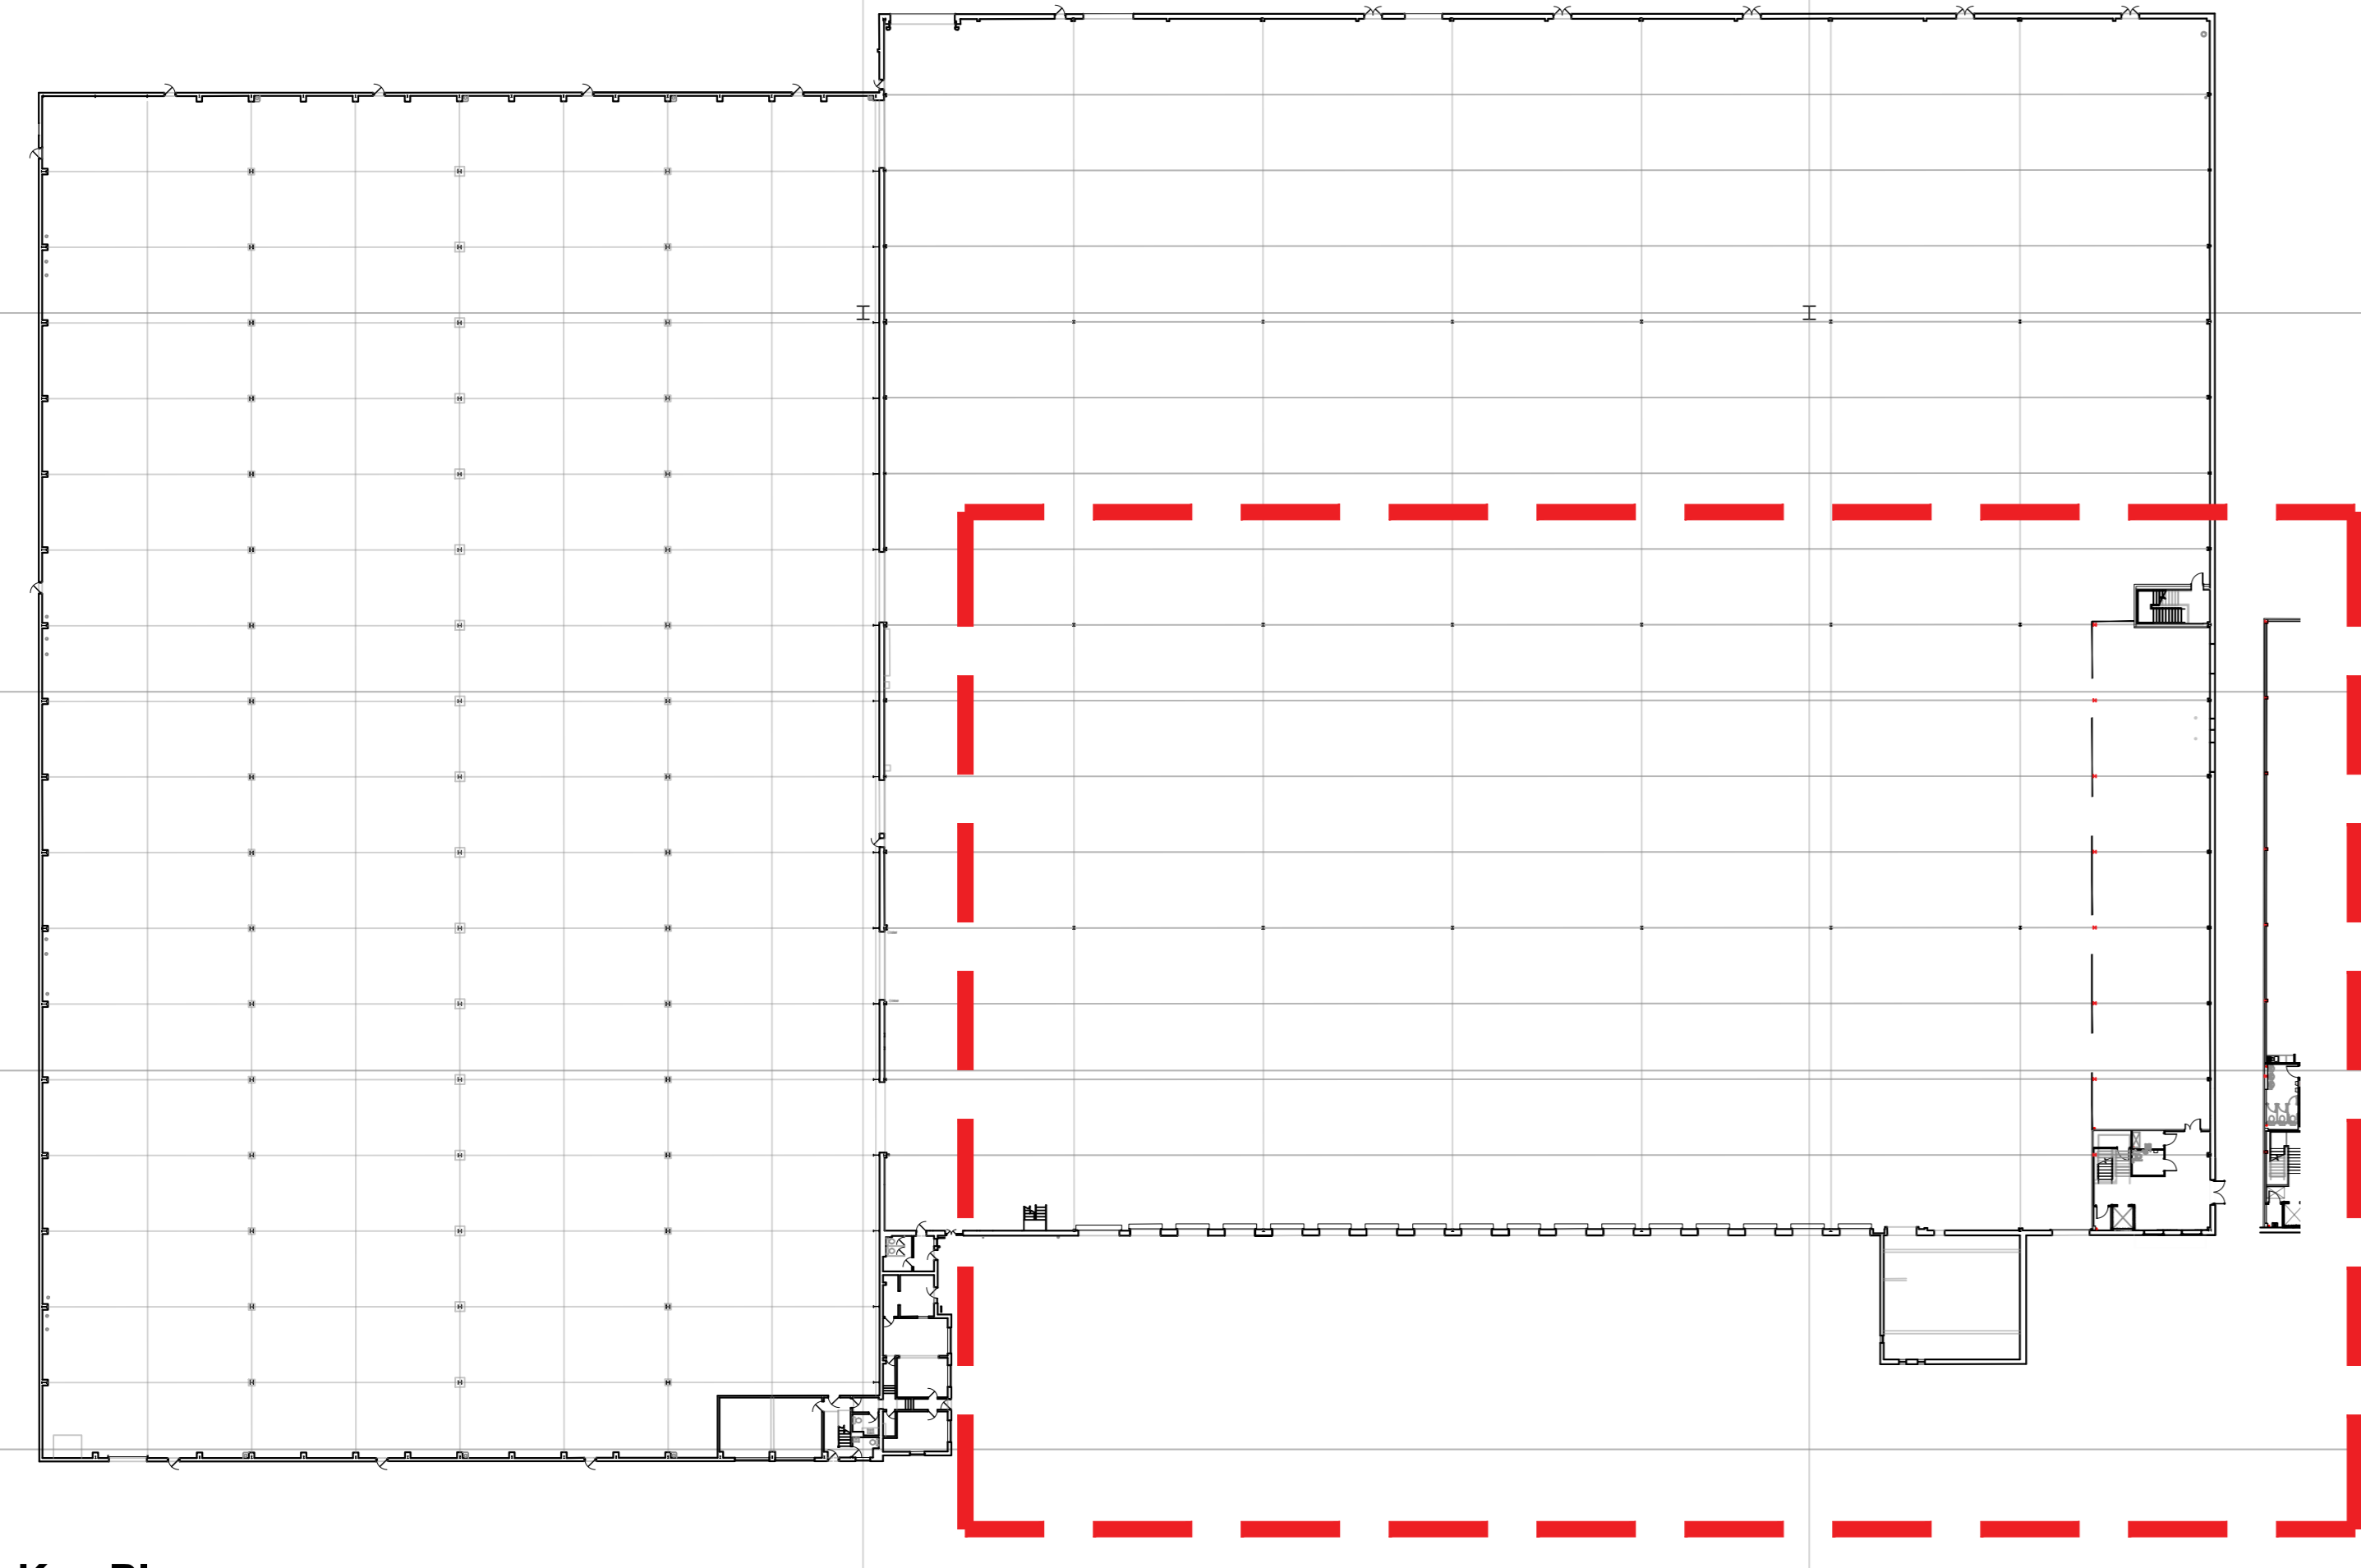

Key Plan Scale 1:500 @ A0

Proposed Ground Floor Plan (4 of 4) Scale 1:100 @ A0


Existing dock levellers, dock doors and dock shelters to be removed and replaced.

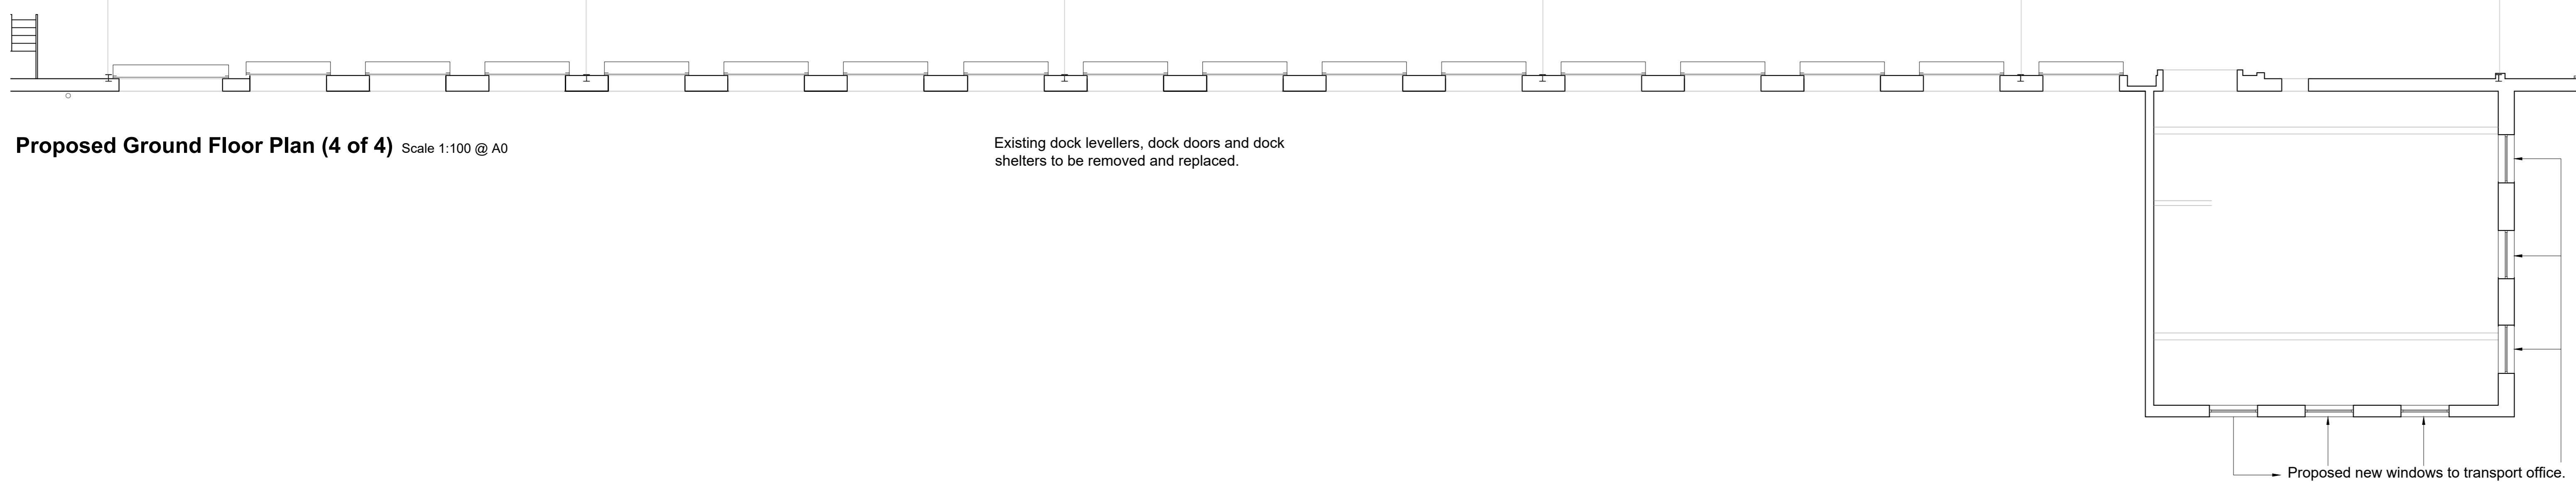

Note:
 - Refer to proposed elevations for all proposed colours & elevational finishes.

Proposed window and entrance door to reception.

Proposed new windows to transport office.

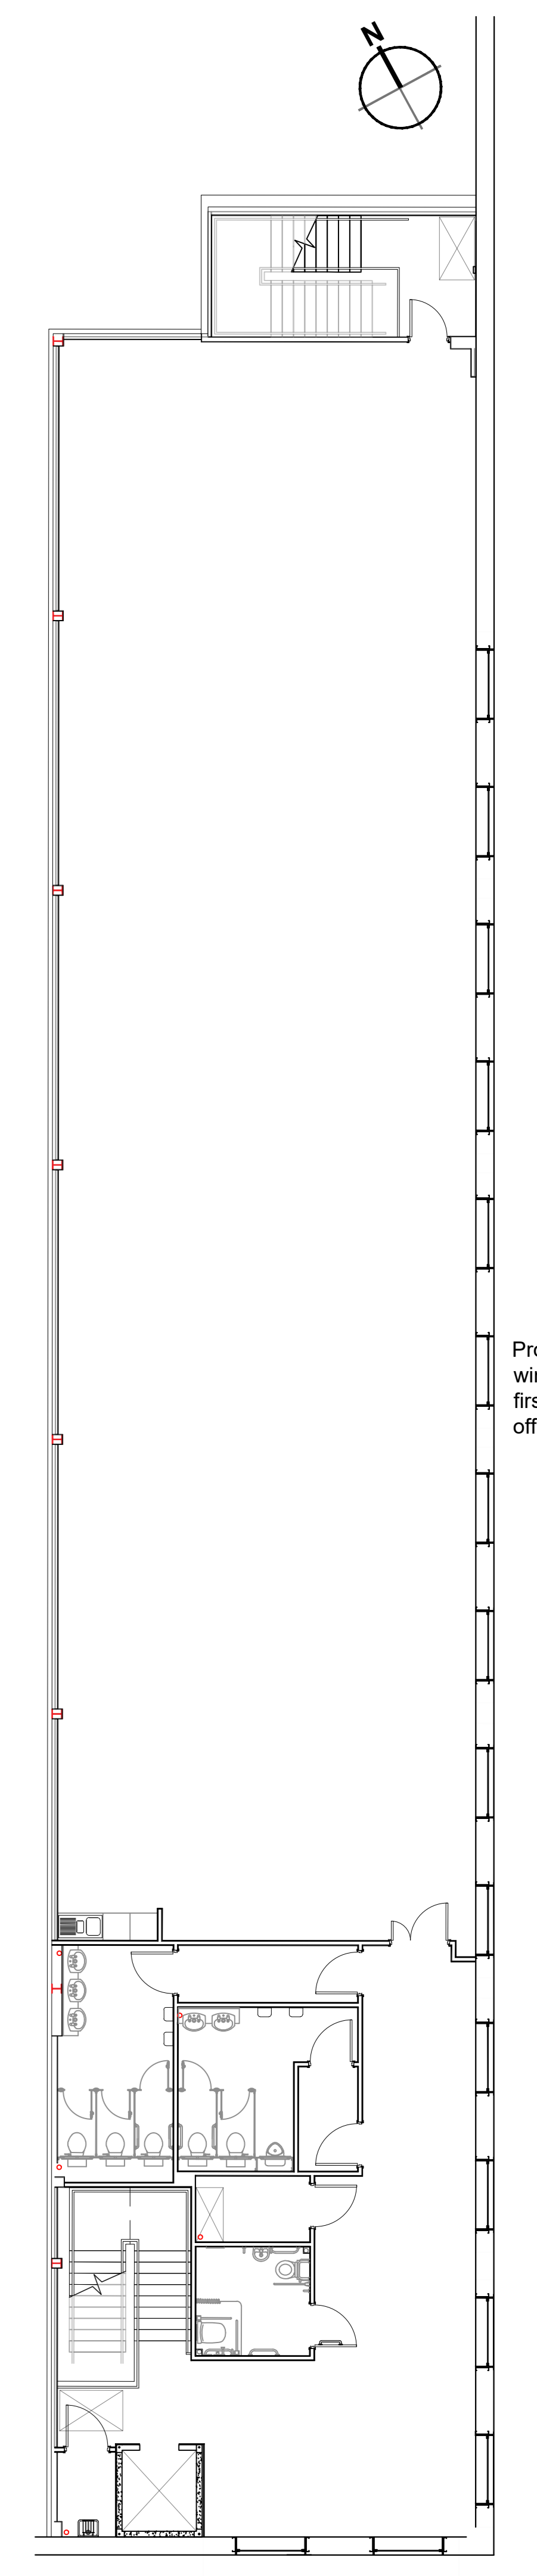

Proposed windows to first floor offices.

Proposed First Floor Office
 Scale 1:100 @ A0

A	Initial Issue	DD	GH	23.07.18
rev	amendments	by	ckd	date

Banbury 200 Unit,
 Southam Road, Banbury
 Proposed Floor Plan (4 of 4)



Newark, Essex Innovation Centre, Calfertwa Way, Newark, Nottinghamshire NG24 2TN
 +44 (0)1636 852027 T +44 (0)1636 852010 W www.umcarchitects.com

Drawing Status:	Planning
Drawn / Checked:	AS / JGH
Date:	23.07.18
Scale:	1:100 A0
Drawing no:	16083 P018
Revision:	A

