




Revisions :	Date :	By :
Revision A - Red brick reference corrected	30.05.17	SP
Revision B - Render omitted and brickwork substituted	07.07.17	SP
Revision C - Windows amended to suit planning approved drawings.	25.10.17	SP
Revision D - Windows amended to provide sufficient rapid ventilation and to suit planning approved drawings.	13.11.17	SP
Revision E - Louvre doors added to incoming gas cupboard.	20.11.17	SP
Revision F - Co op elevation amended to match their drawing	30.07.18	SP
Revision G - Co op elevation amended to show ATM within glazed screen.	30.07.18	SP
Revision H - Rear door to Co op unit amended to suit plan	30.07.18	SP

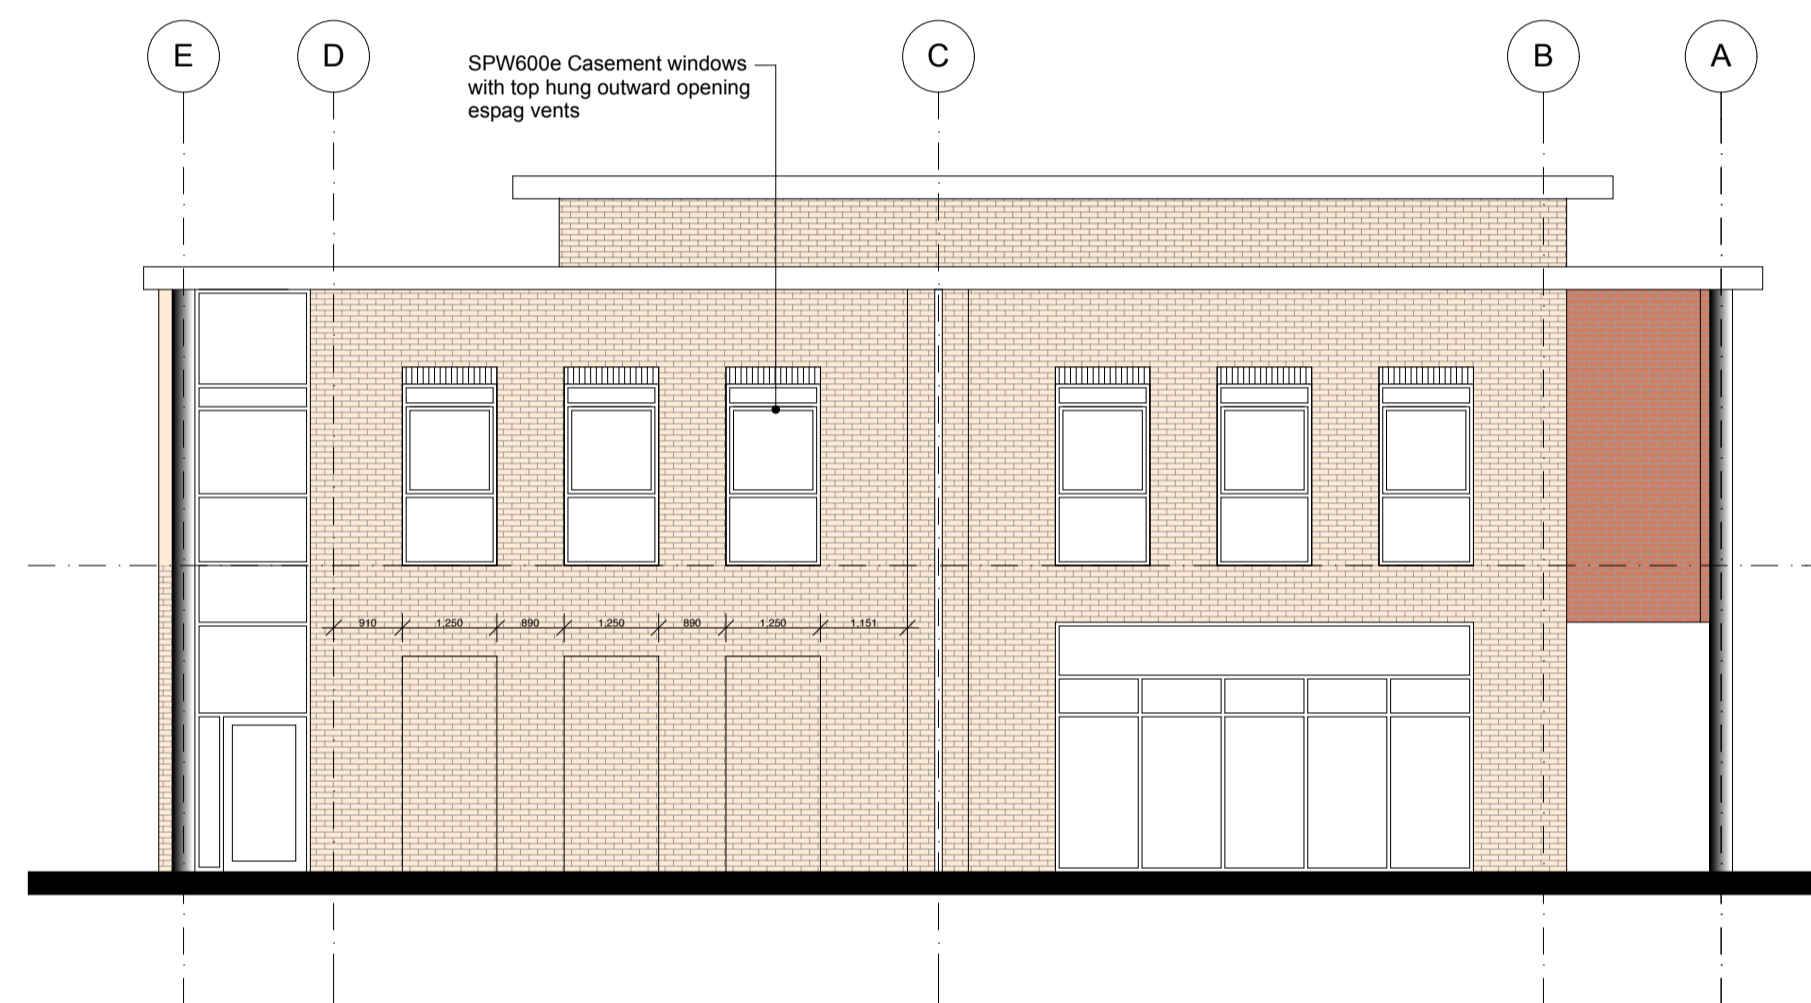

South West Elevation

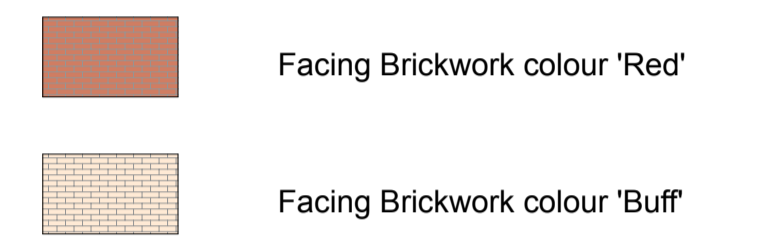

North West Elevation

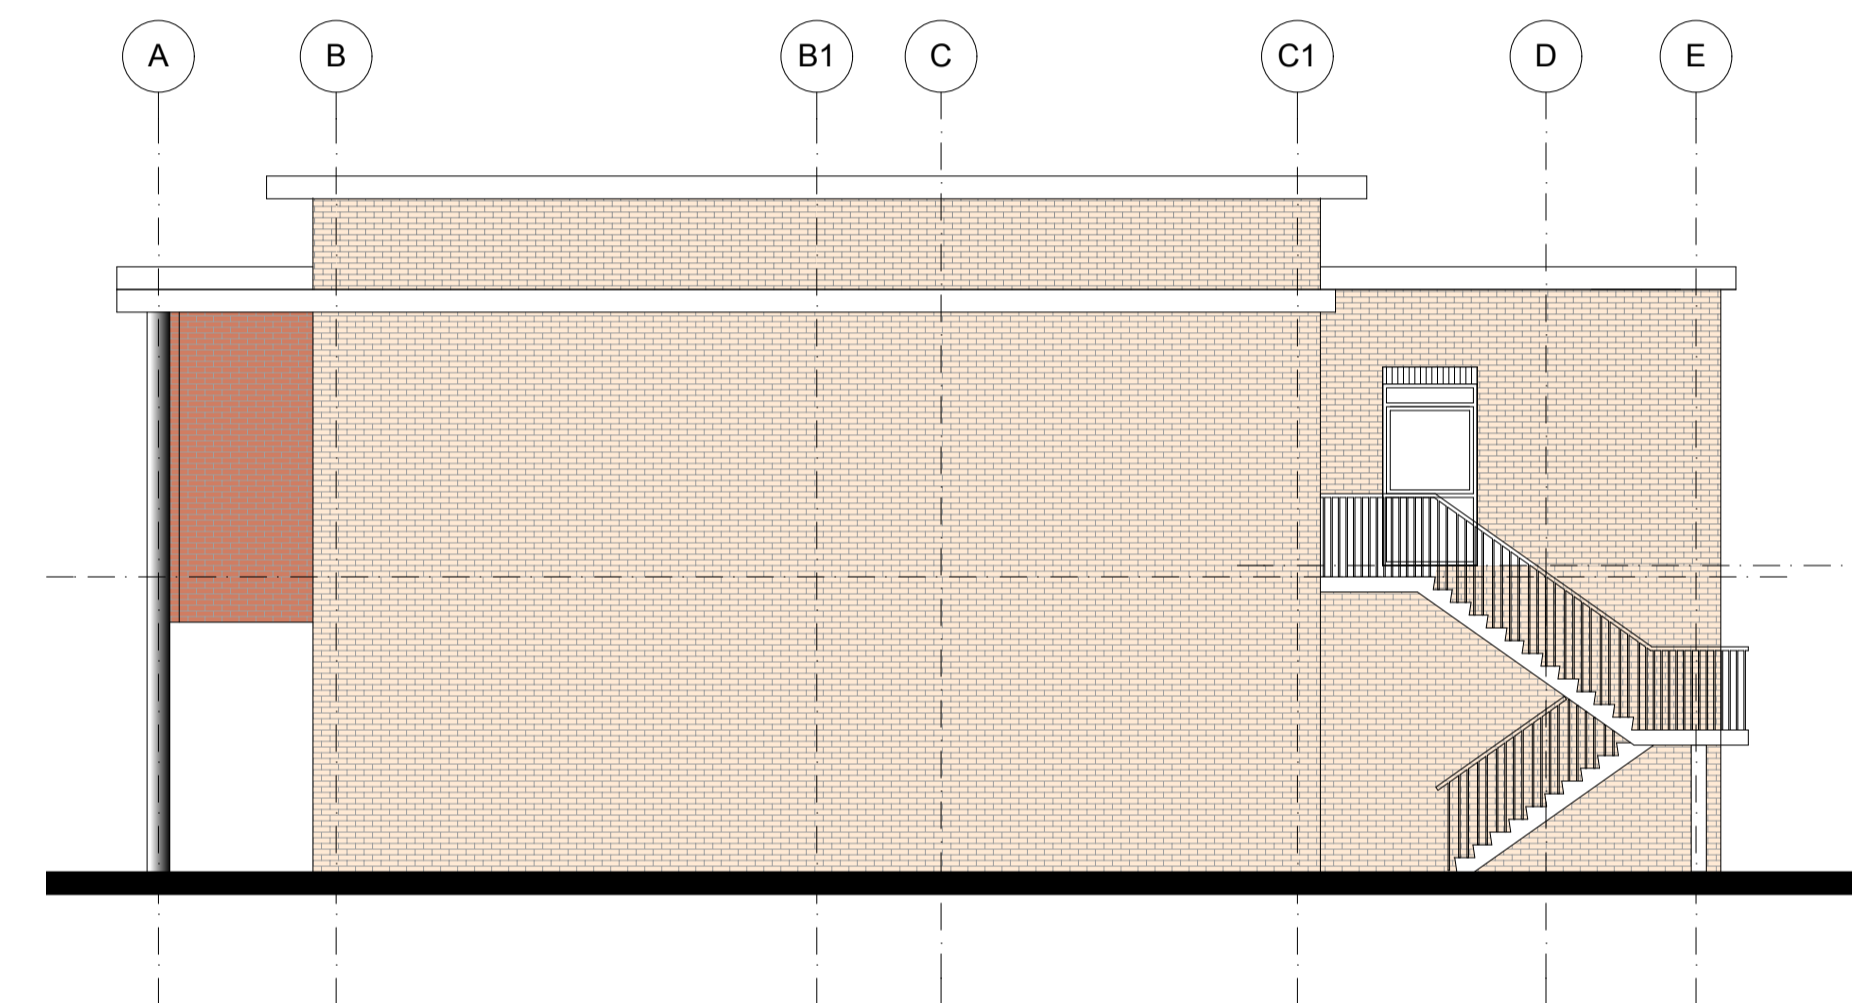

South East Elevation



North East Elevation



199 High Lane West  
 West Hallam  
 Ilkeston  
 Derby  
 DE7 6HP  
 m: 07816 513918  
 t: 0115 944 3251  
 e: highlanedesign@hotmail.com

Project

Proposed Retail Development  
 Kingsmere Bicester

Drawing

Elevations as Proposed

Scale : Date : Drawn by : Checked by :

1 : 100 April'17 SP

Job number : Drawing number : Revision:

L 241 P04 H