


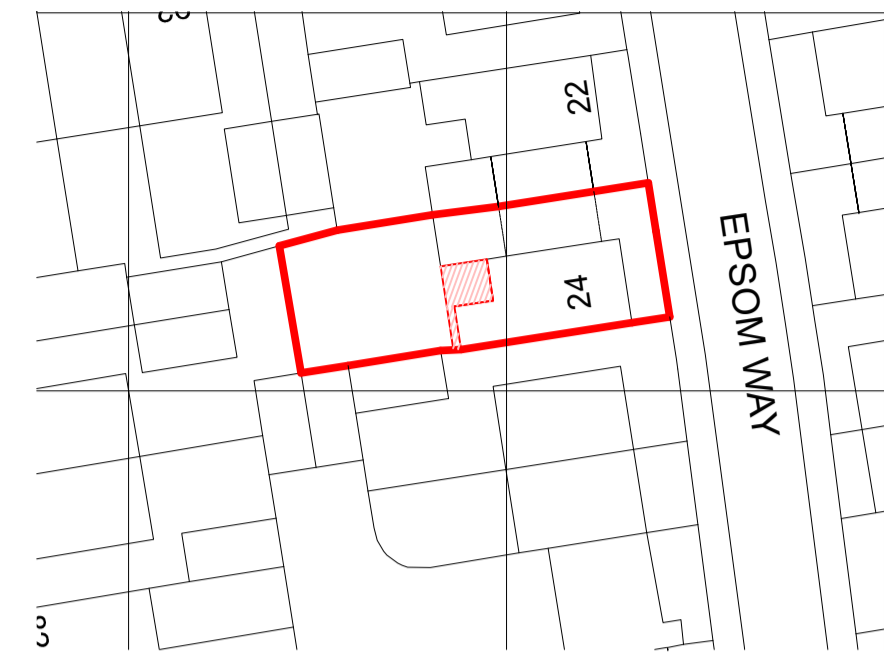


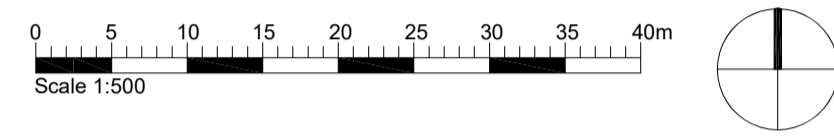


SITE LOCATION PLAN 1:1250

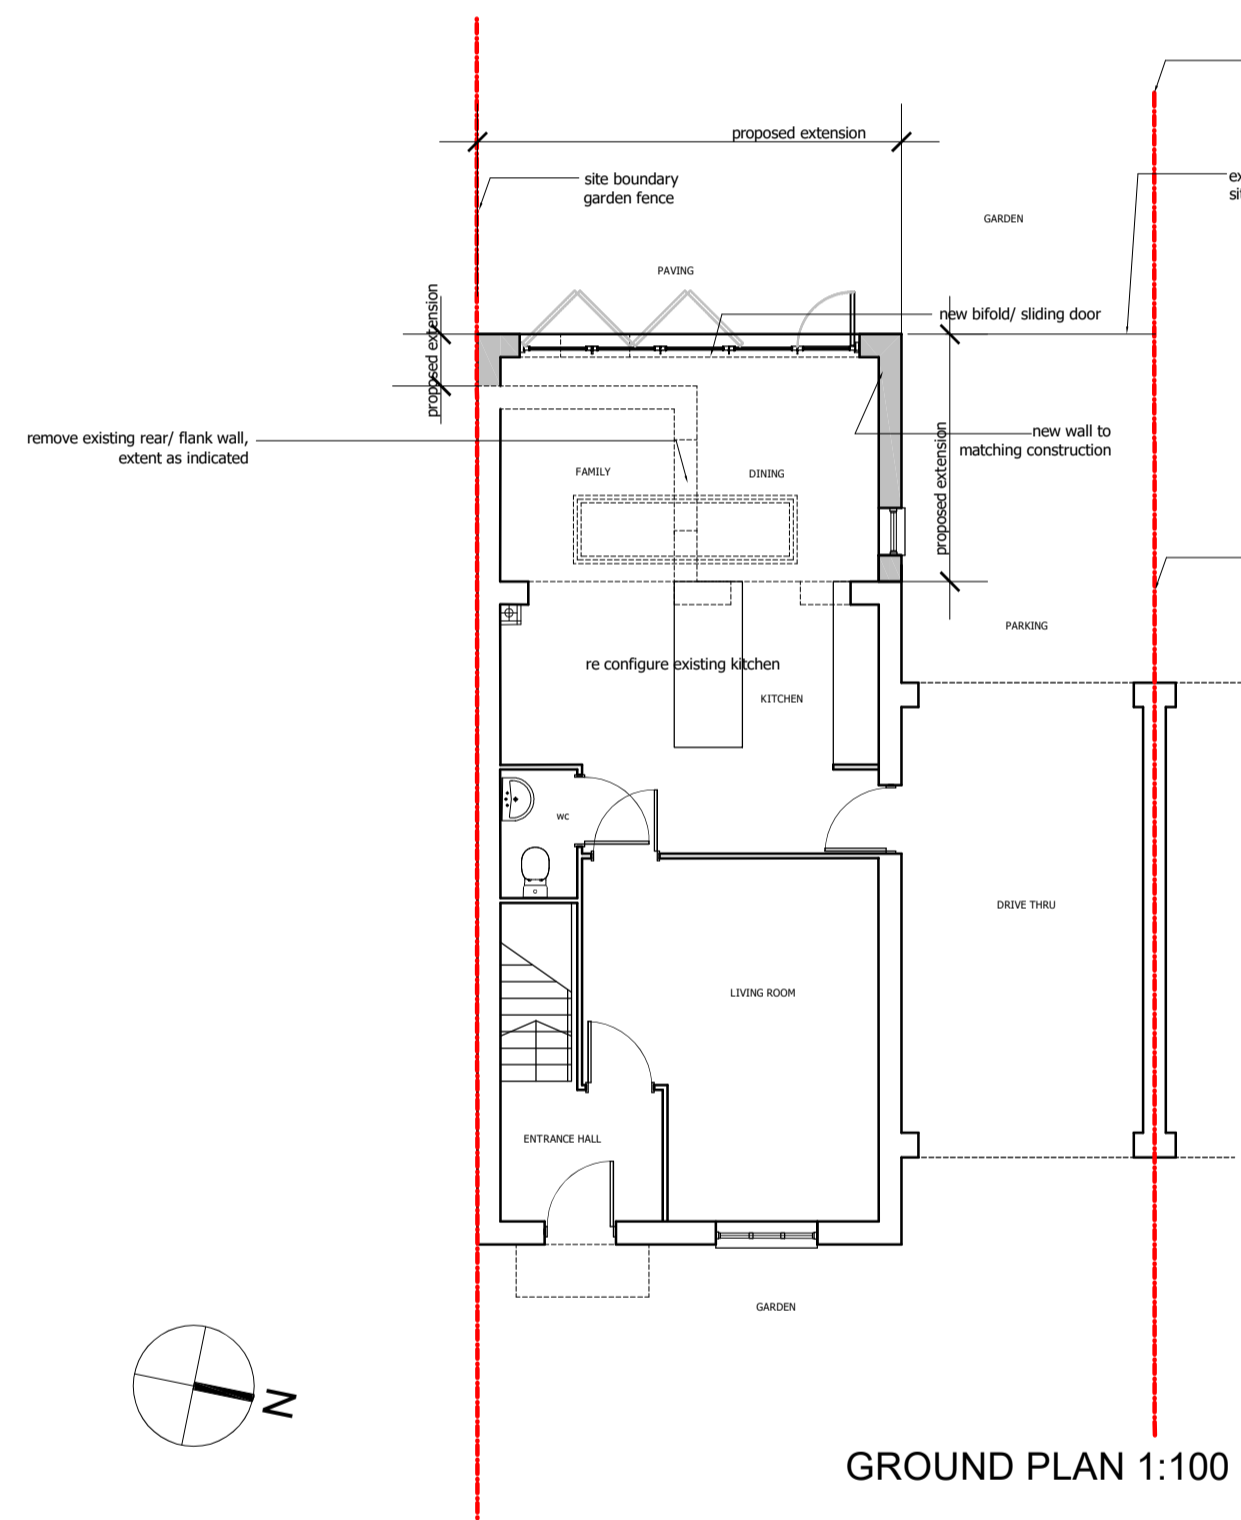


BLOCK PLAN 1:500

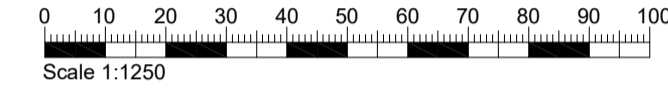


GROUND PLAN 1:100

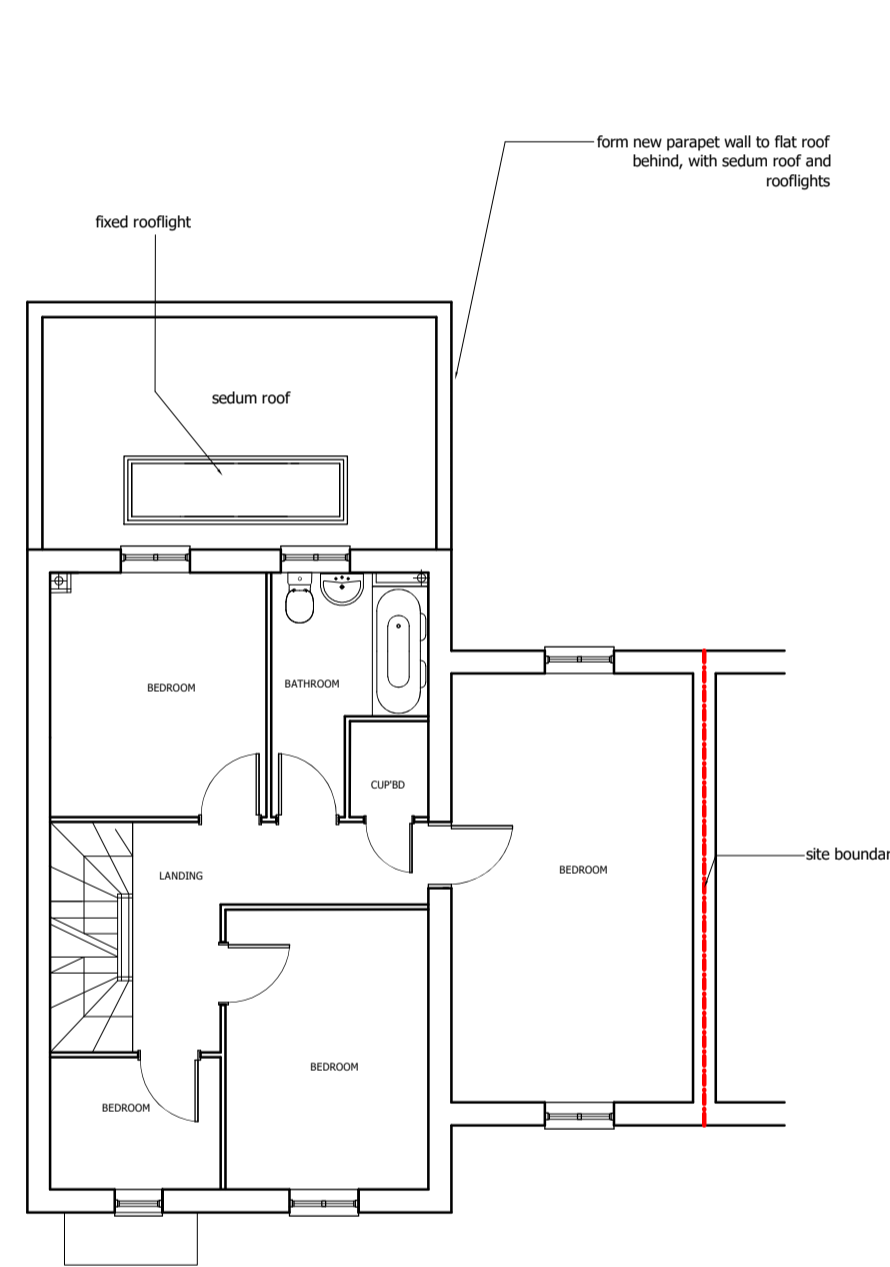



FIRST PLAN 1:100

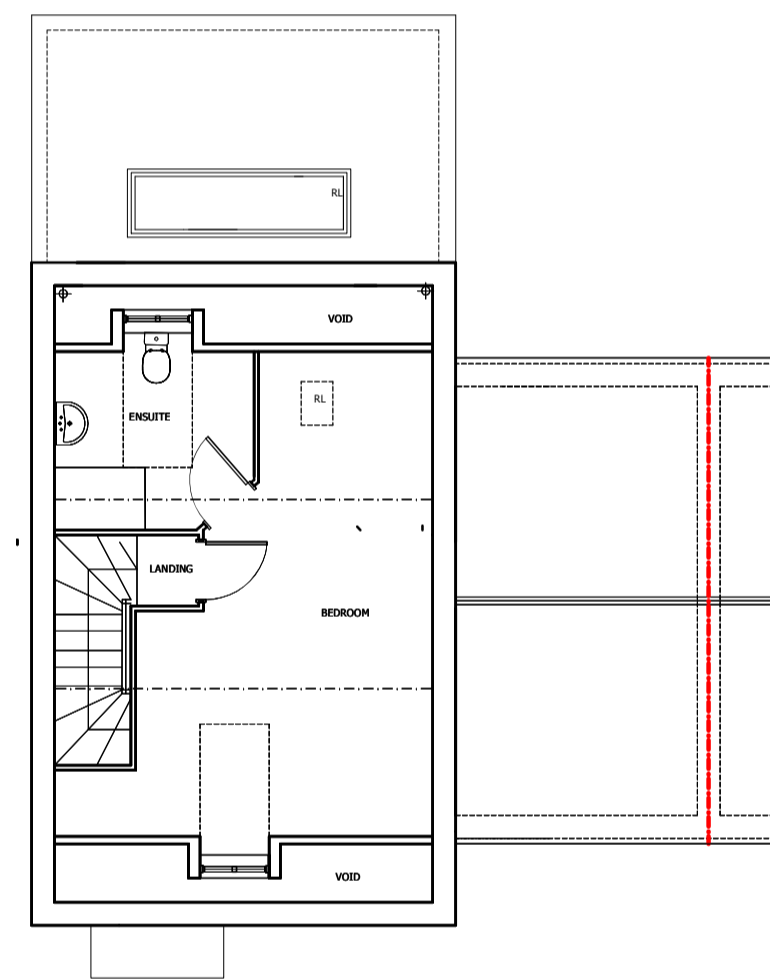


SECOND PLAN 1:100

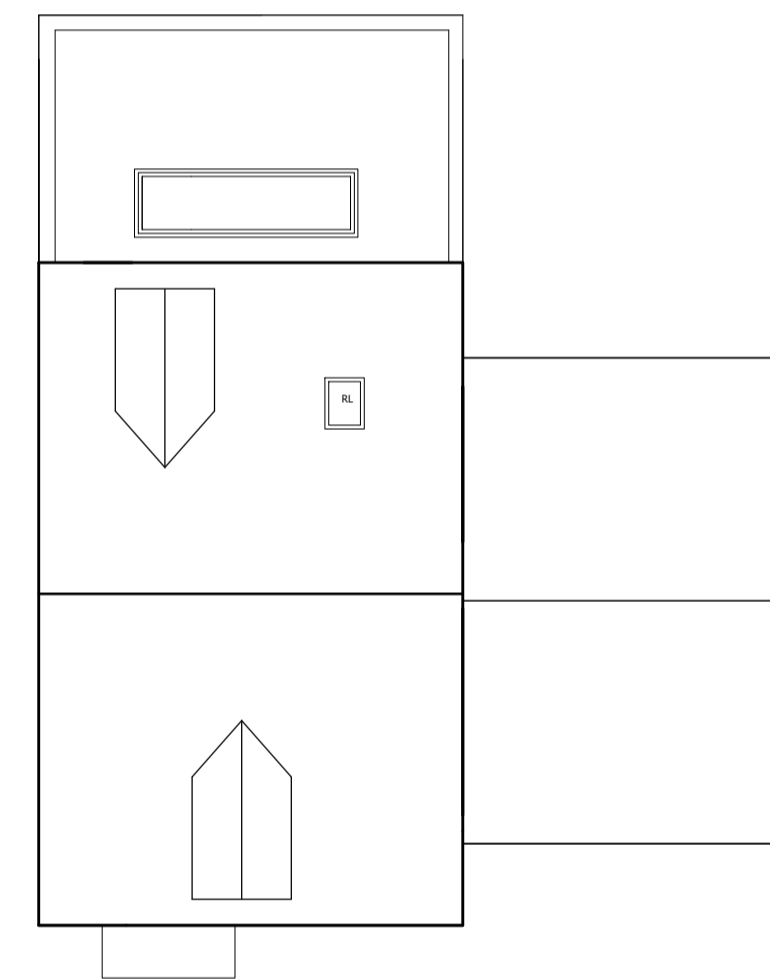


ROOF PLAN 1:100

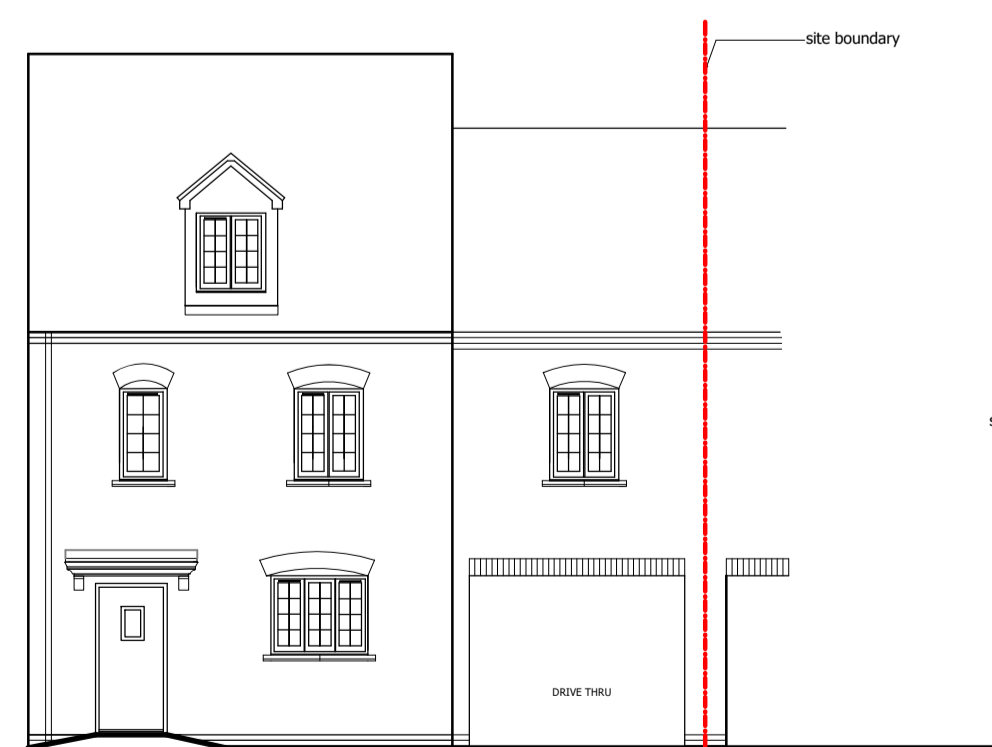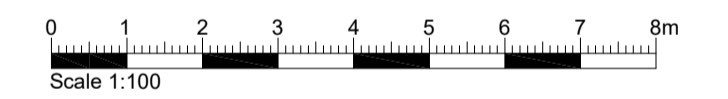


FRONT ELEVATION 1:100
(Proposed extension not visible from this elevation)

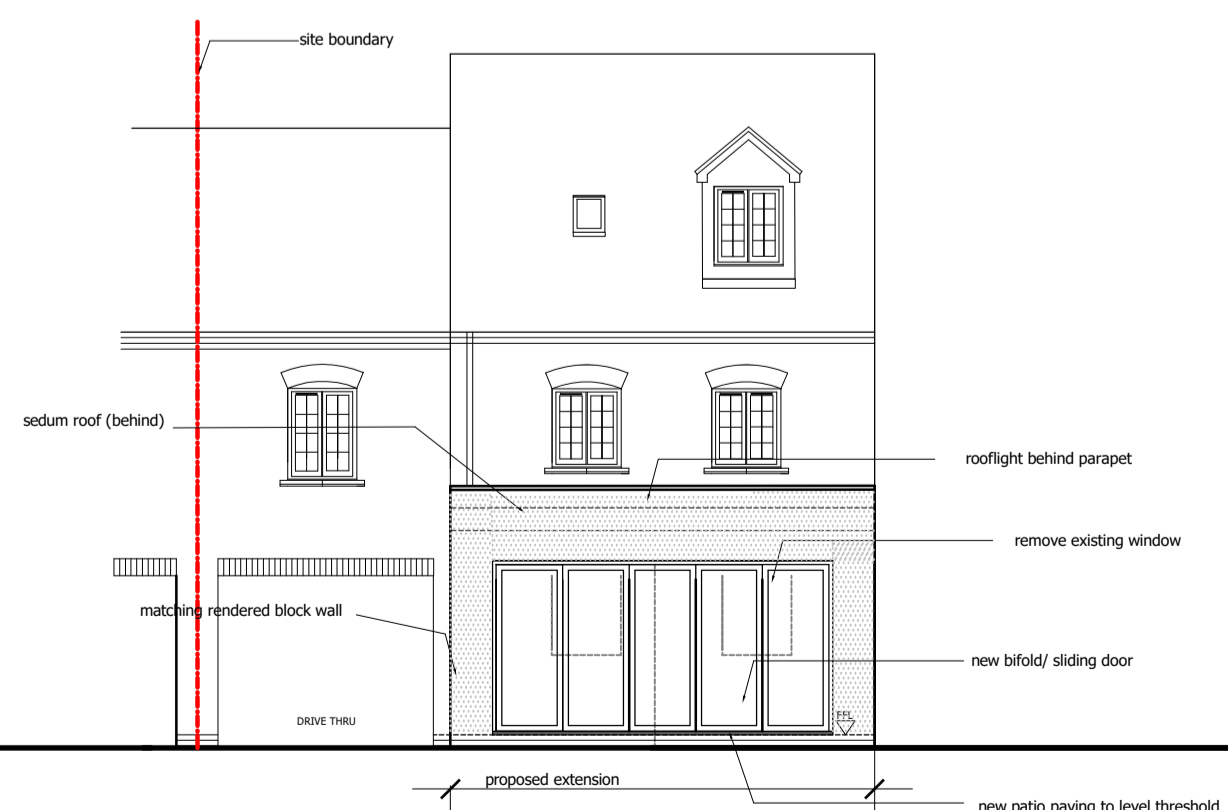

REAR ELEVATION 1:100

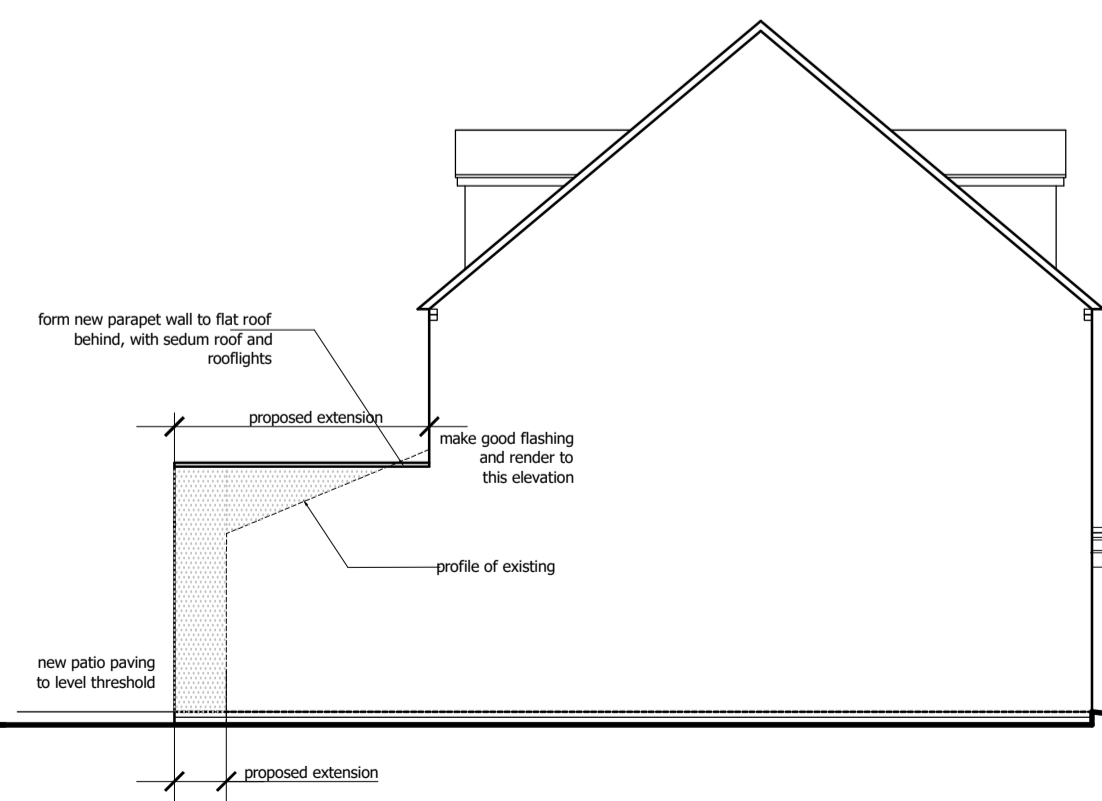

FLANK ELEVATION 1:100

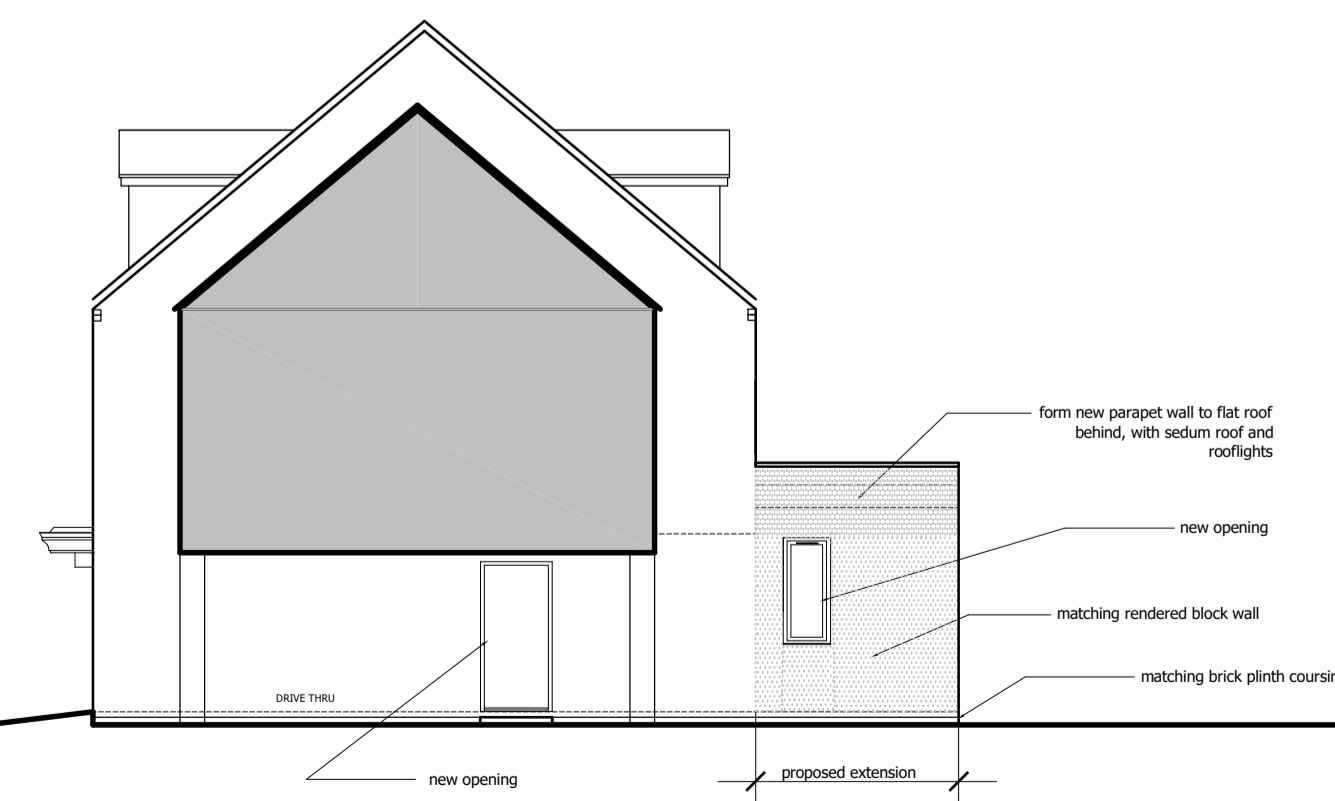

FLANK ELEVATION 1:100

NOTE:

1. All dimensions and descriptions on this drawing are to be checked on site. NO dimensions to be scaled off this drawing.
2. All proposals subject to planning consent and Building control approval.
3. All drawings MUST be read in conjunction with structural drawings and calculations

project
24 Epsom Way Bicester OX26 1BN
For and On Behalf of Mr and Mrs Barrie

drawing title
PROPOSED ARRANGEMENT

date
September 2021

scale
1:100, 1:500, 1:1250

drawing size
A 1

drawing number
BAR- PL- 02