



Existing Northwest (rear) Elevation
1:100

Existing Northeast (side) Elevation
1:100

Existing Southeast (front) Elevation
1:100

Existing Southwest (side) Elevation
1:100



Proposed Northwest (rear) Elevation
1:100

Proposed Northeast (side) Elevation
1:100


Proposed Southeast (front) Elevation
1:100

Proposed Southwest (side) Elevation
1:100


Proposed windows and doors in colour and material to match existing

Proposed brickwork in colour and bond to match existing


Proposed roof tiles in colour and style to match existing

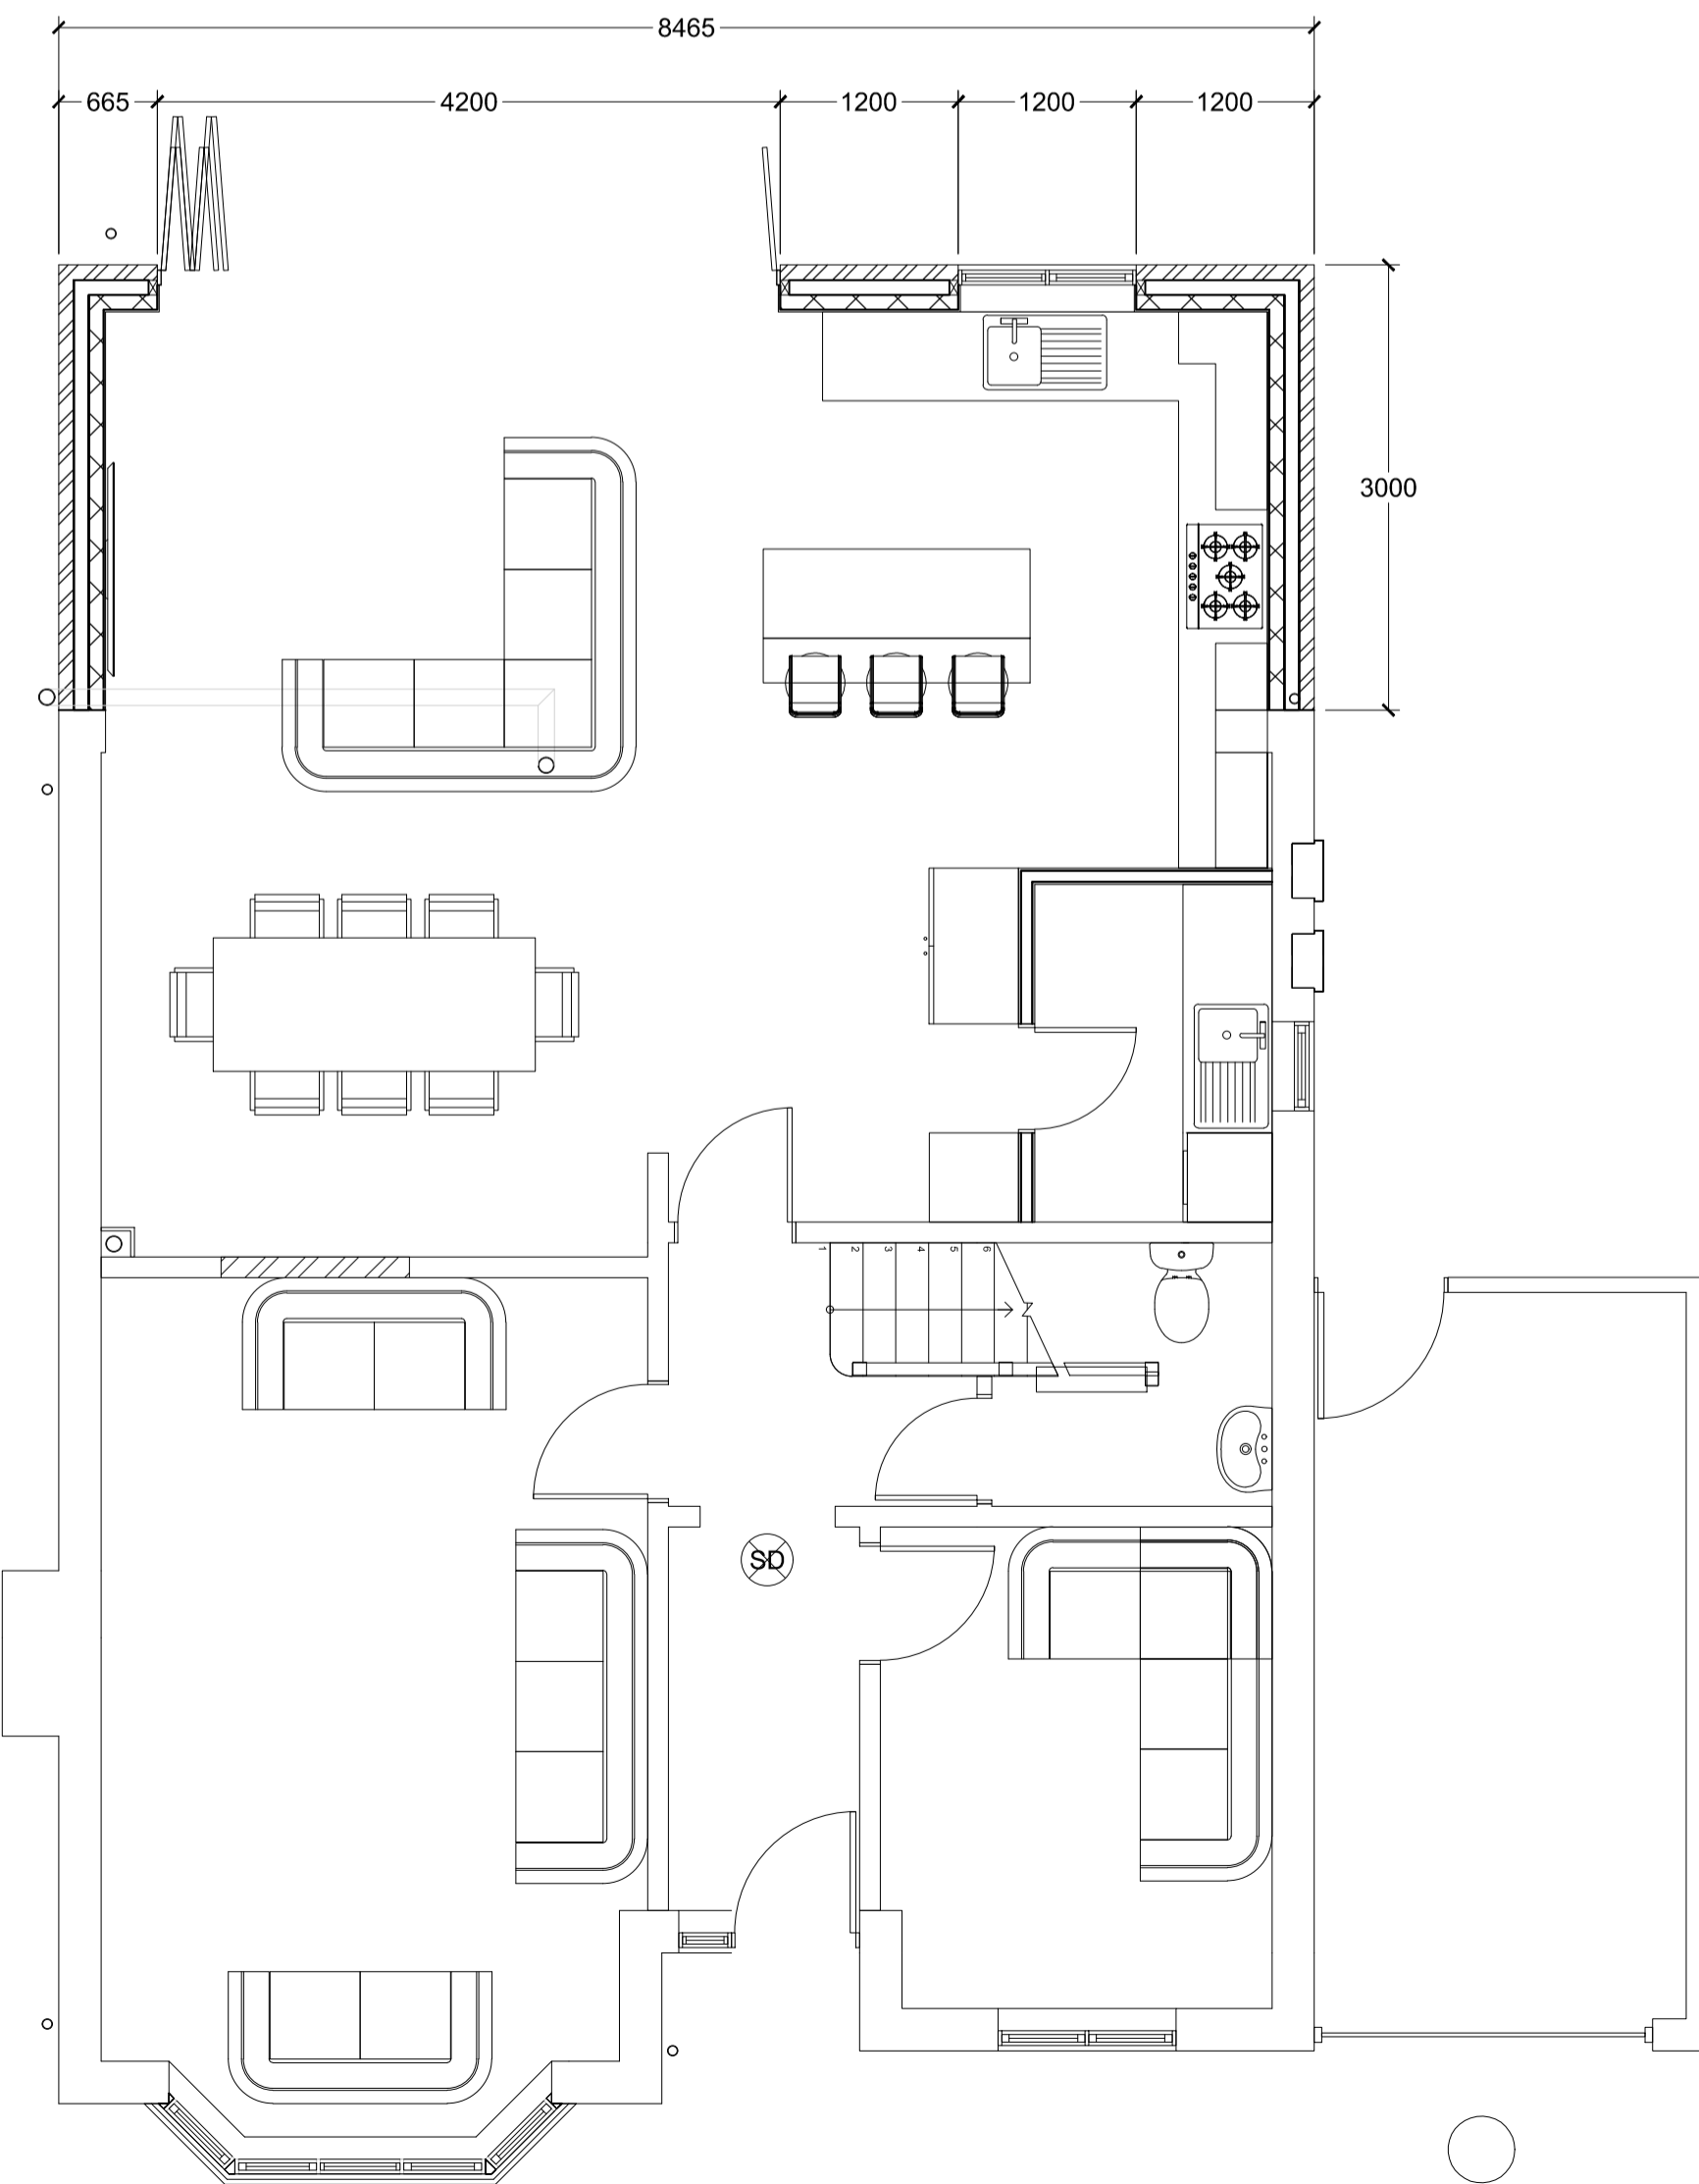


Proposed Ground Floor Plan
1:50

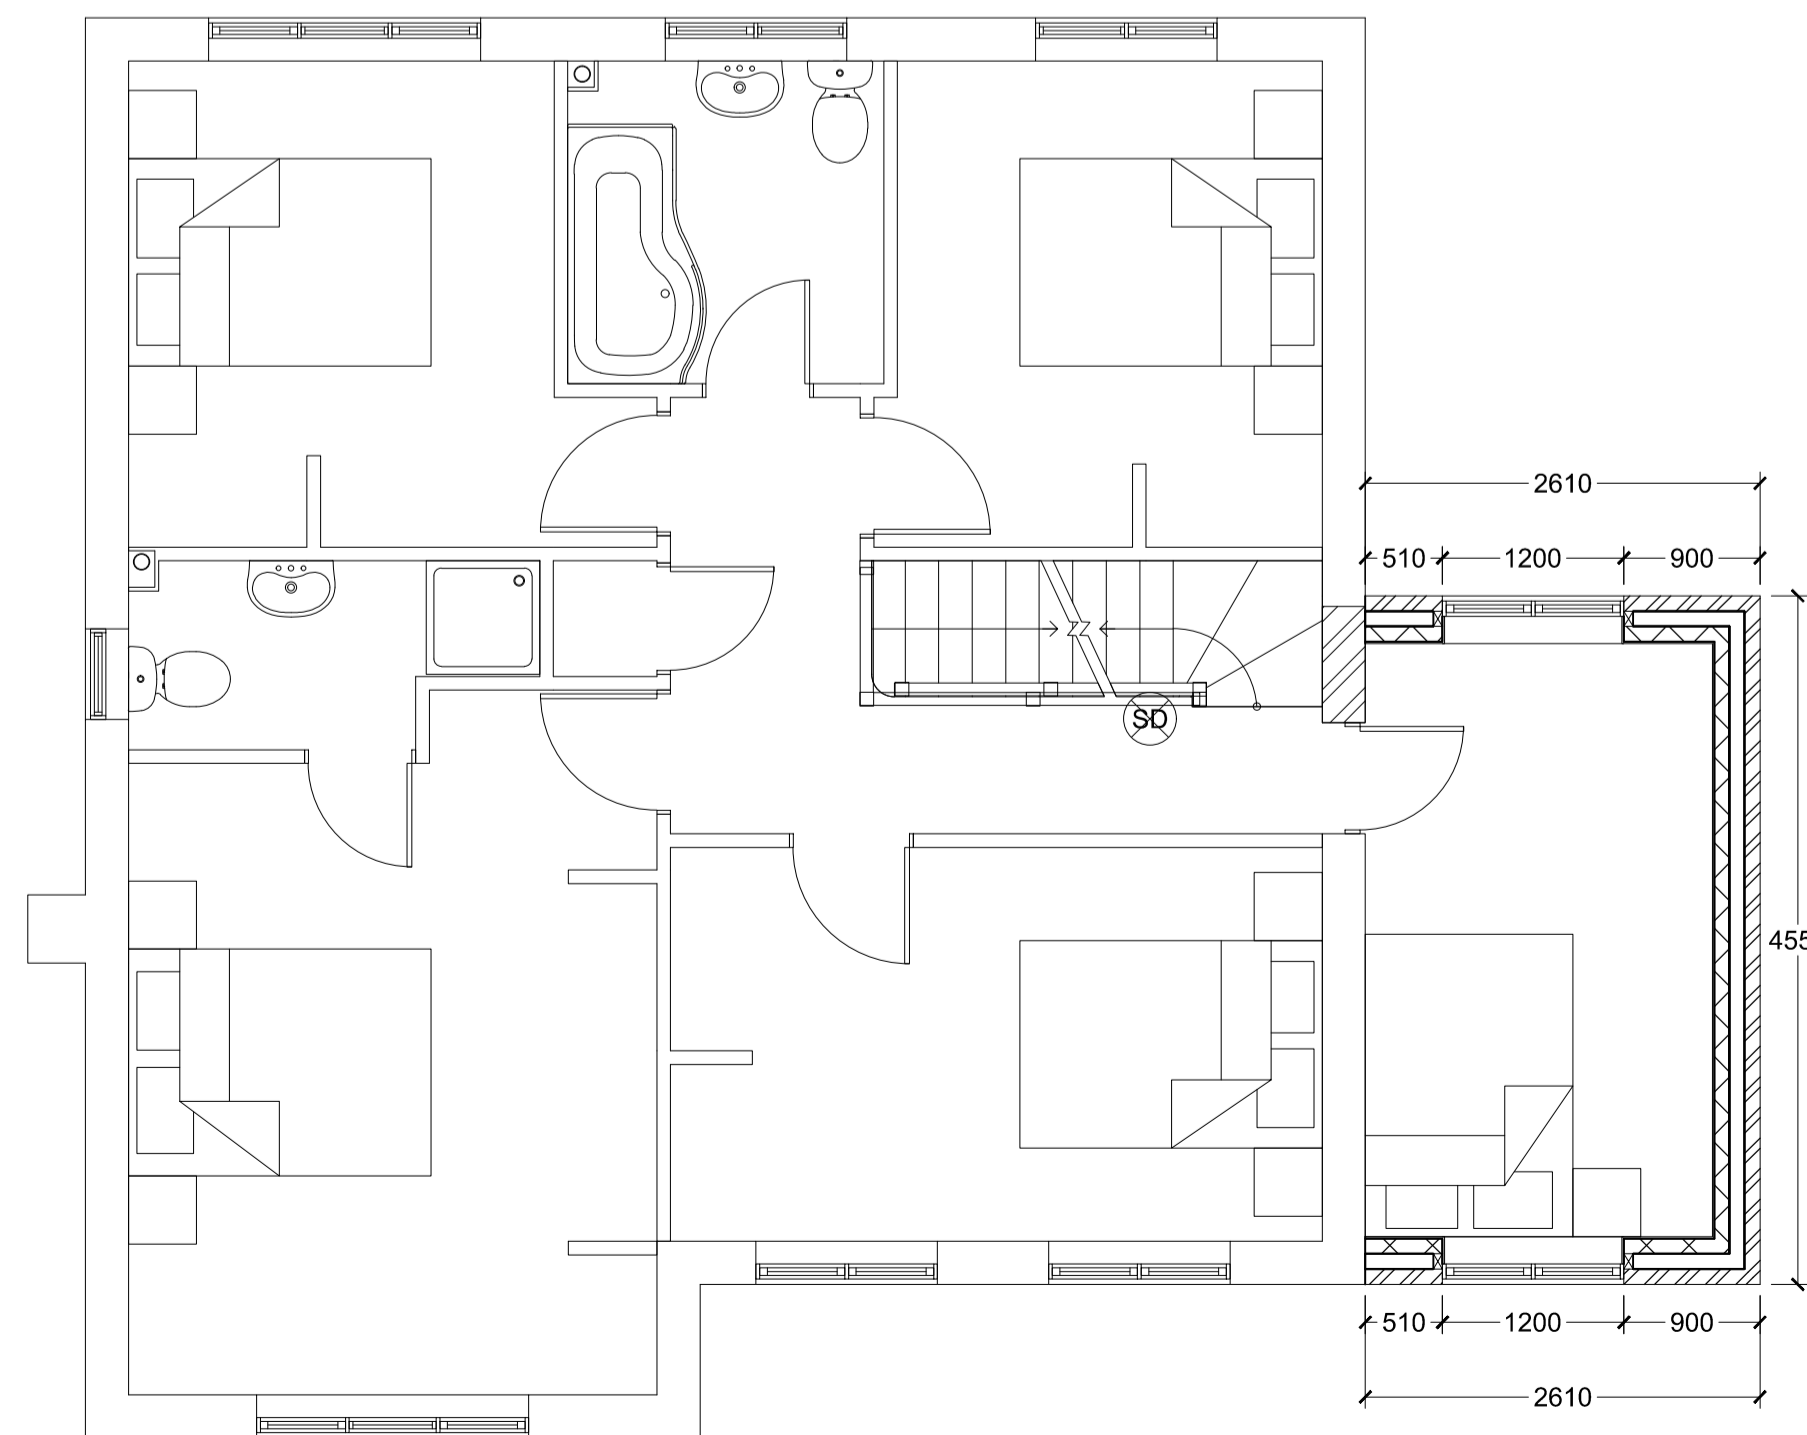

Proposed First Floor Plan
1:50

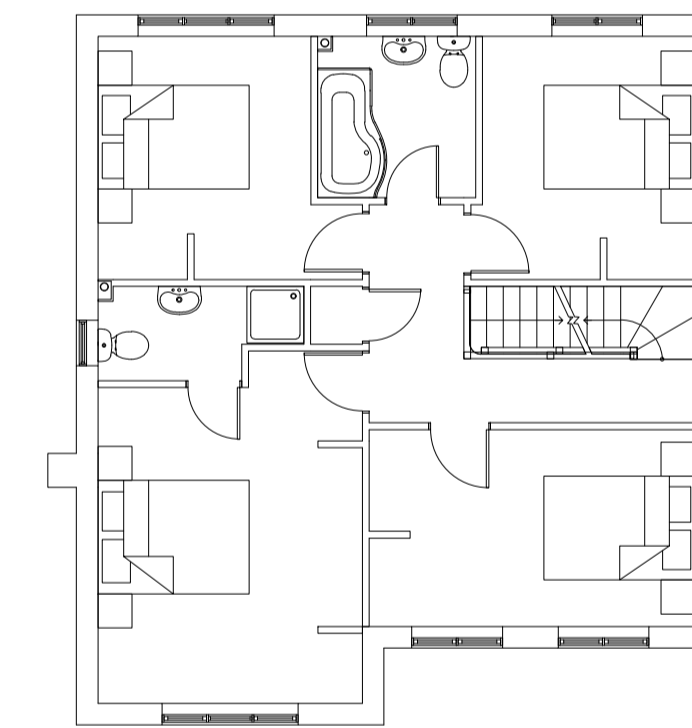

Existing First Floor Plan
1:100

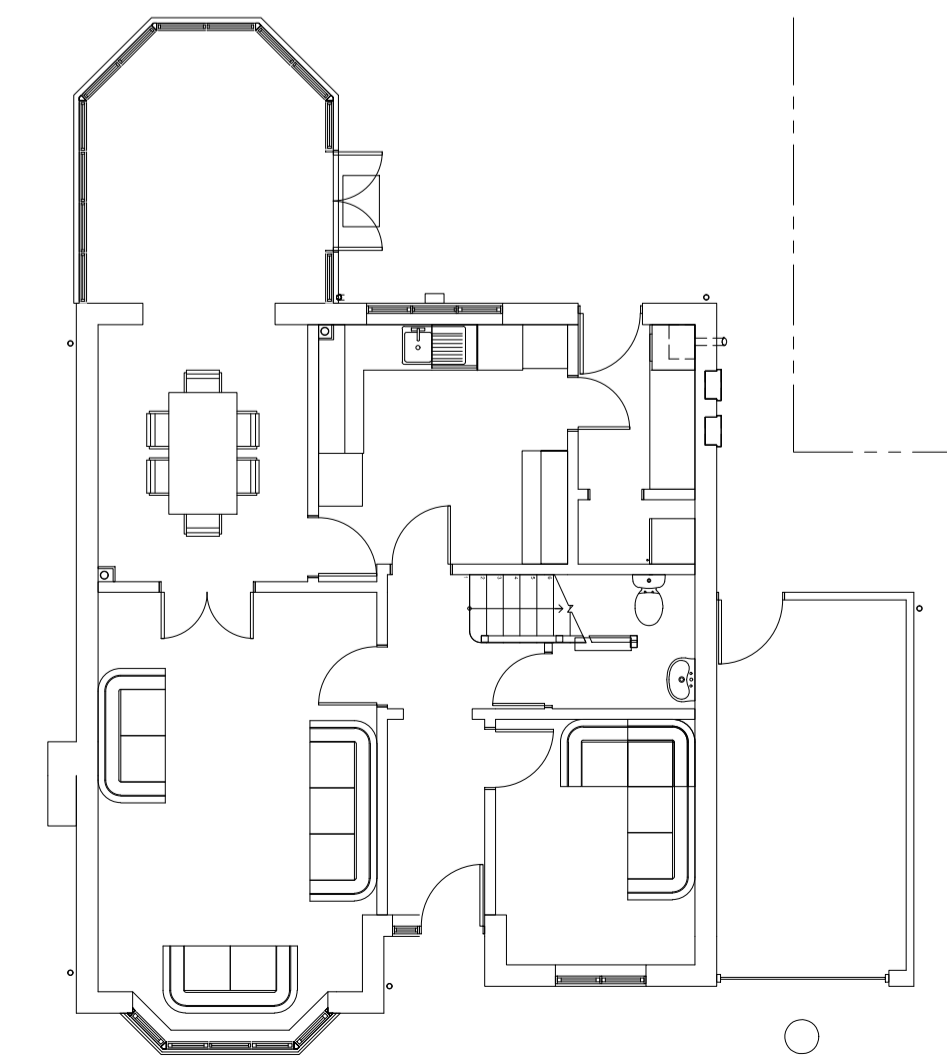

Existing Ground Floor Plan
1:100


The builder/contractor is to check the plan and all dimensions on site at quotation stage and before commencement of work. Any errors, omissions or design changes required should be reported immediately to enable amended plans to be submitted to the Local Authority. All work shown on the plans, or any deviations from the design or materials specified, should comply with current building regulations, planning requirements, British Standards and Codes of Practice. The client should check any matters regarding title of the land and that work shown on the plan does not contravene or affect covenants or encroach on any boundaries, unless agreed. Procedures relating to The Party Wall Act are to be followed where appropriate. Works that commence before Local Authority approval has been obtained are undertaken solely at the owners/builders risk.

© Copyright reserved

Revision notes

Rev A: Proposed door to Northeast elevation removed
MPG 08.05.2024

Scale bars

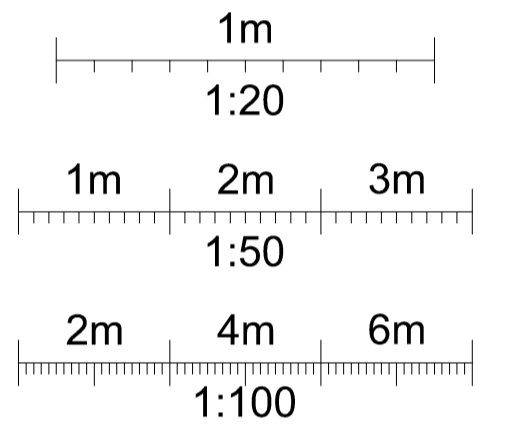

Client

Mr & Mrs Bedding

Site Address

22 Turnstone Green
Bicester
Oxfordshire
OX26 6TT

Project

Single storey rear and first floor side extension.

Drawing title

Existing & proposed elevations, floor layouts.



DOMESTIC DESIGNS LTD
ARCHITECTURAL SERVICES

Drawings prepared for:
Planning permission and building regulations
New builds Extensions Alterations
Loft conversions Structural calculations
Domestic and commercial.

Second Floor Suite, 12 Church Square
Leighton Buzzard, Beds. LU7 1AE.

Email: enquiries@domesticdesigns.co.uk
Tel: 01525 854888
Mob: 07974 133879

www.domesticdesigns.co.uk

Drawing number: DD 23 / 003.1A

Date: 08.05.2024 Scale: Varies

Drawn by: MPG Dwg size: A1

Registered Office: Second Floor Suite, Church Square
Leighton Buzzard, Beds. LU7 1AE.
Registered in England No. 05903908