



Approved Front Elevation

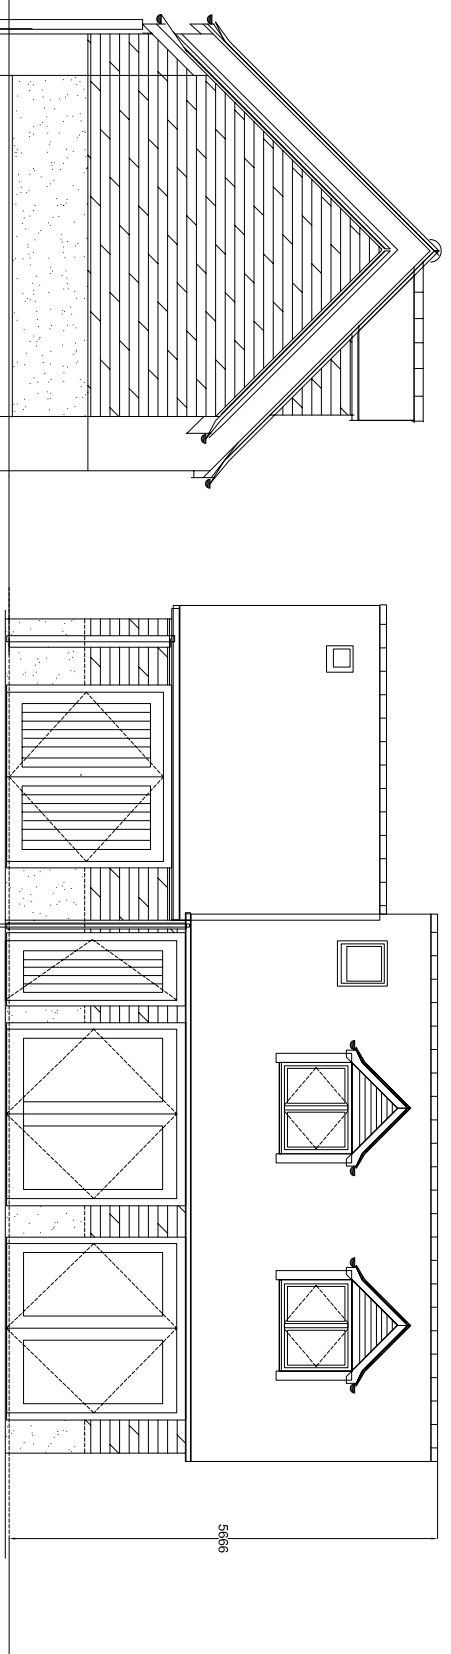


Approved Side Elevation

0 1m 2m 3m  
SCALE

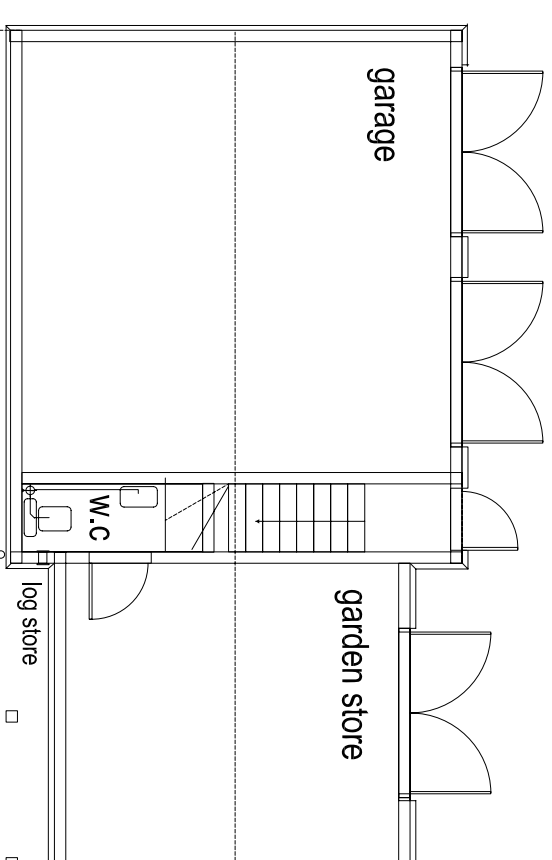

Approved Ground Floor Plan

0 1m 2m 3m  
SCALE

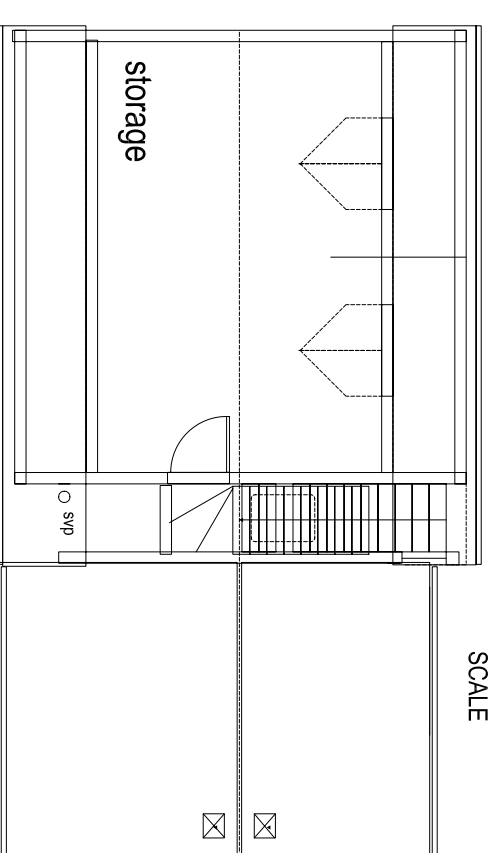

Approved First Floor Plan

Approved Rear Elevation

Approved Side Elevation

Location  
 APPROVED PLANS & ELEVATIONS 1: 100 @ A3 – REF. 20/00532/F

• Scaled dimensions are not to be used. Check prior to construction issue.  
 • Any conflicts/ discrepancies shall be immediately notified to Stuart Kirkwood.  
 • It is forbidden to reproduce this drawing without the written permission of Stuart Kirkwood.  
 Drawing Scale 1:100  
 Date SJK

The PRO. GARAGE CONV. TO THE BUNGALOW, WENDLEBURY, OXON, FOR JANET BARRETT  
 Date FEB 24  
 Drawing No. S.1068/03

**Stuart J Kirkwood**  
 Architectural Services  
 Tel: 01869 242357  
 Fax: 01869 242357