




**EXISTING FIRST FLOOR 1:50**

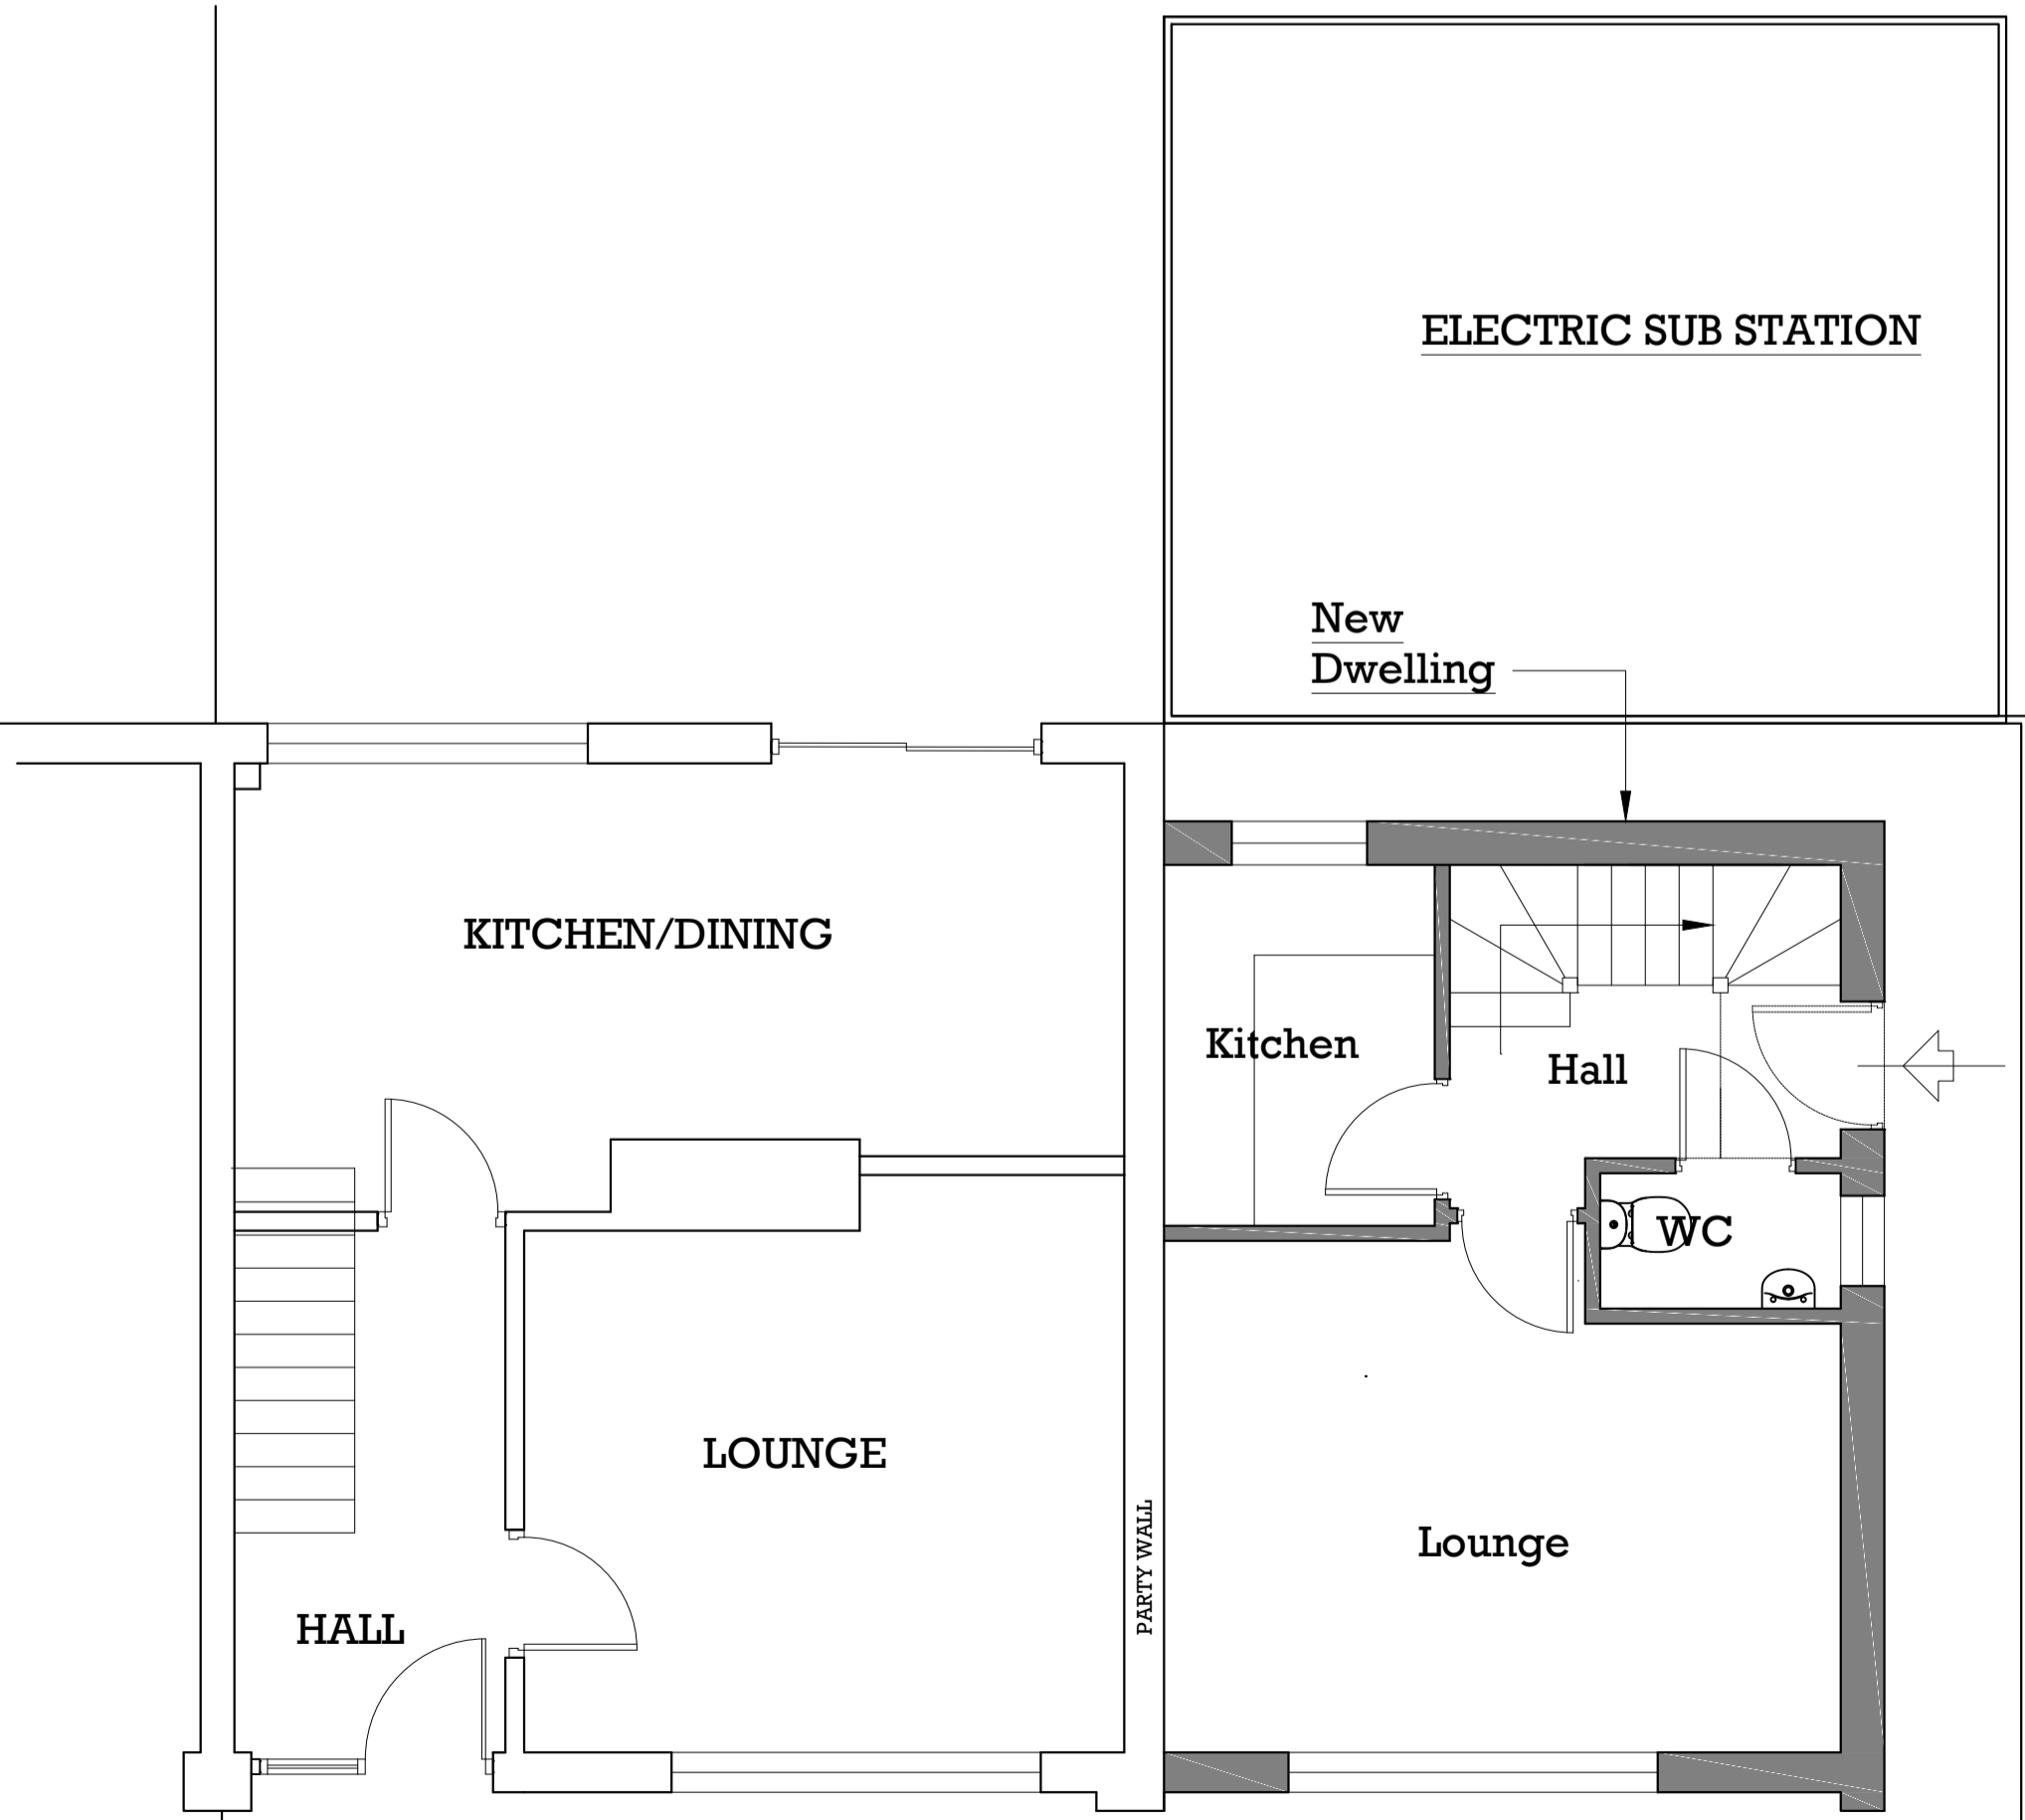


**EXISTING GROUND FLOOR 1:50**

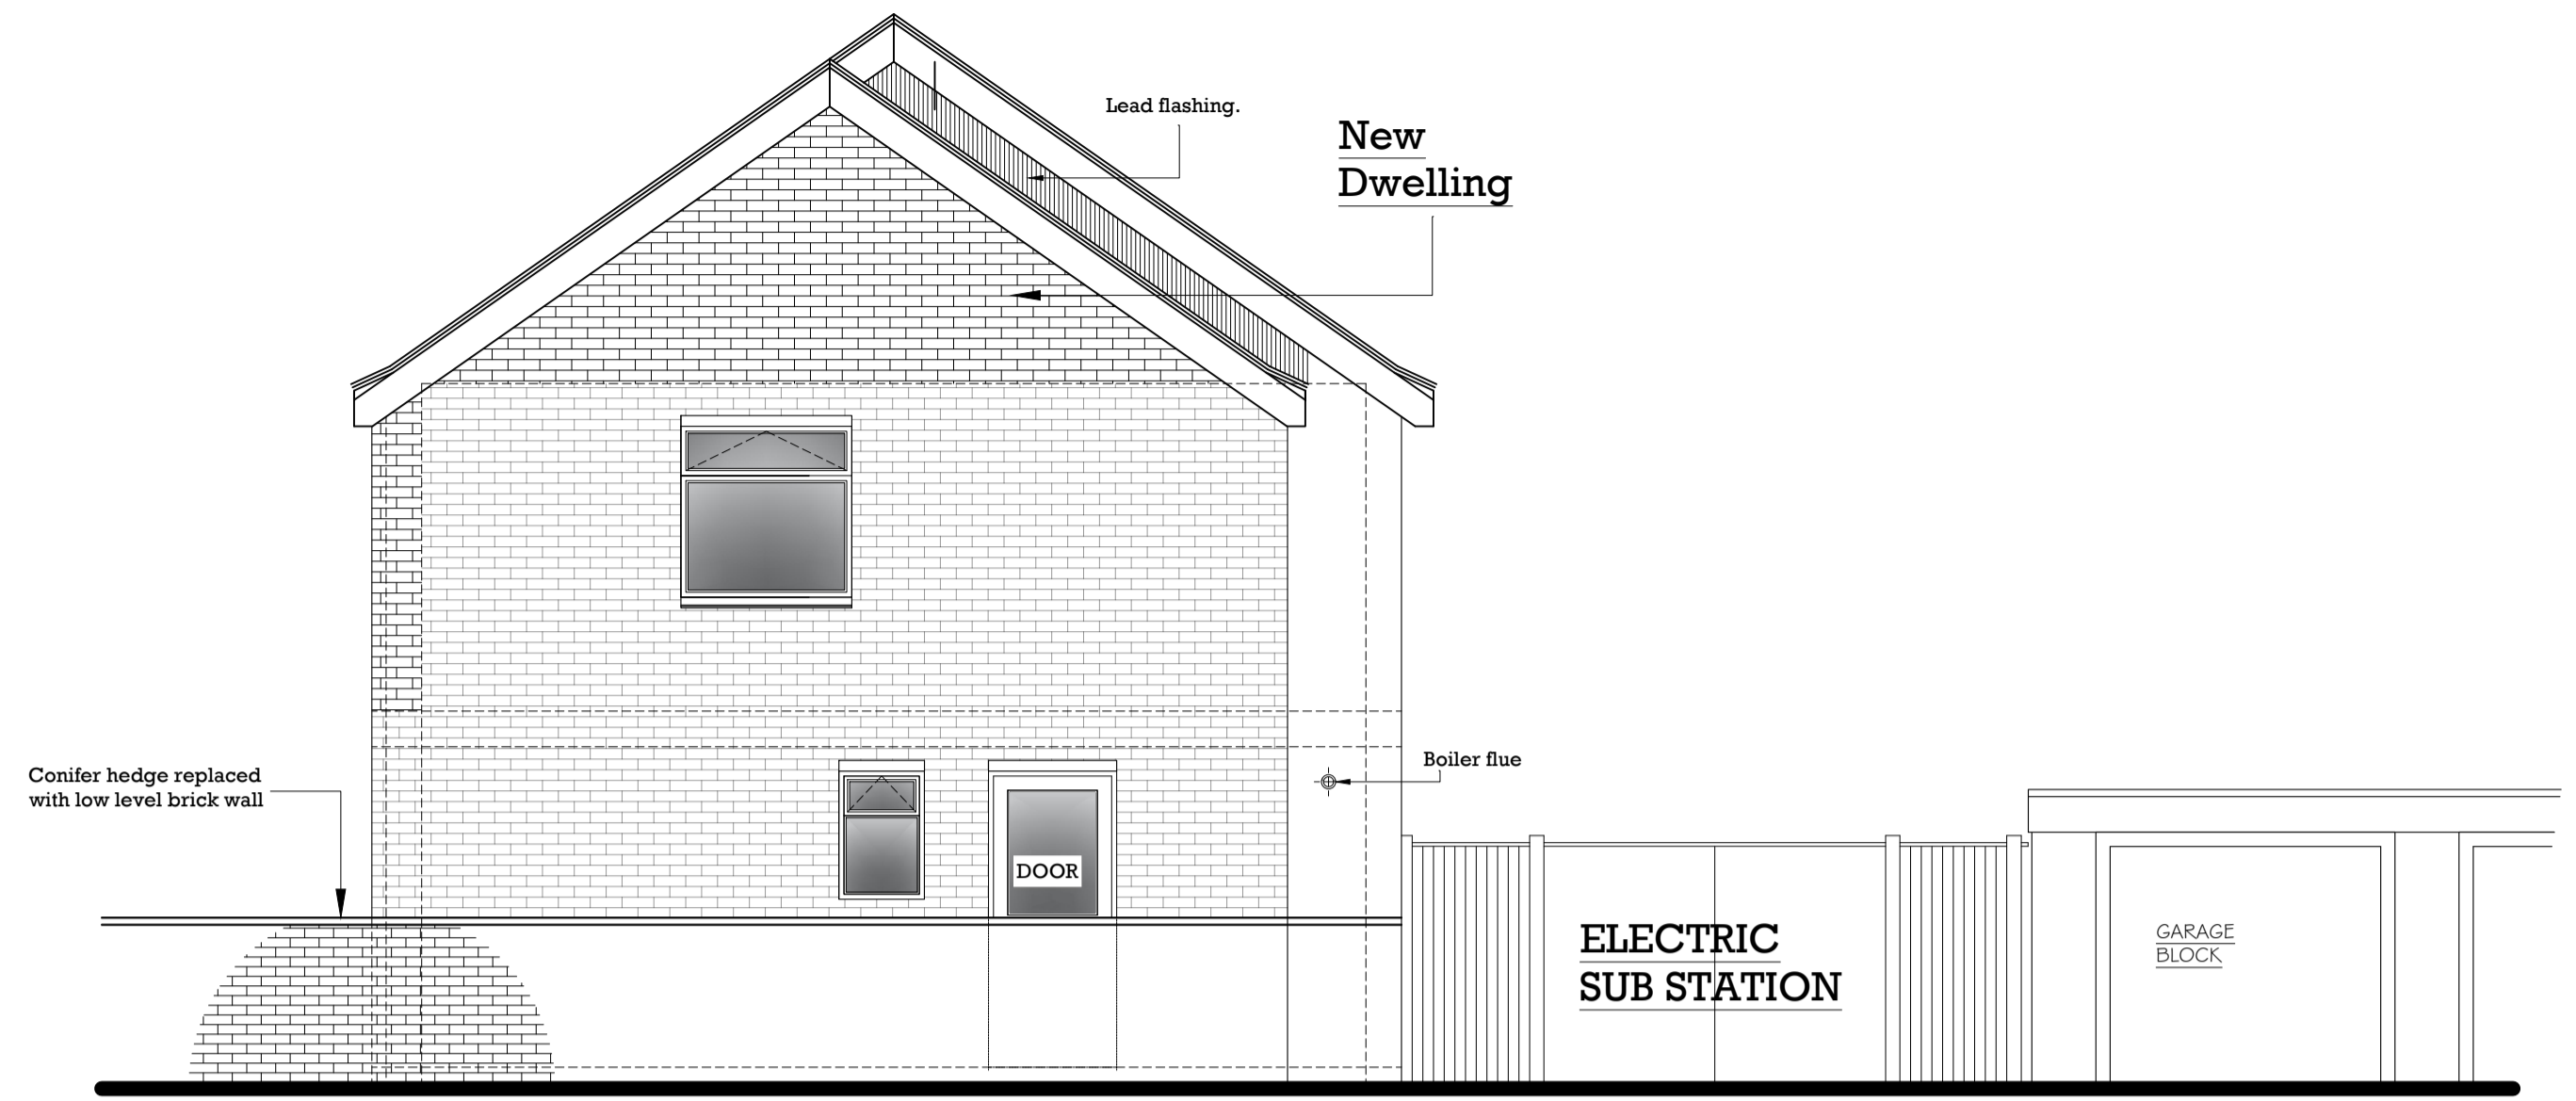

**PROPOSED SIDE ELEVATION - 1:50**

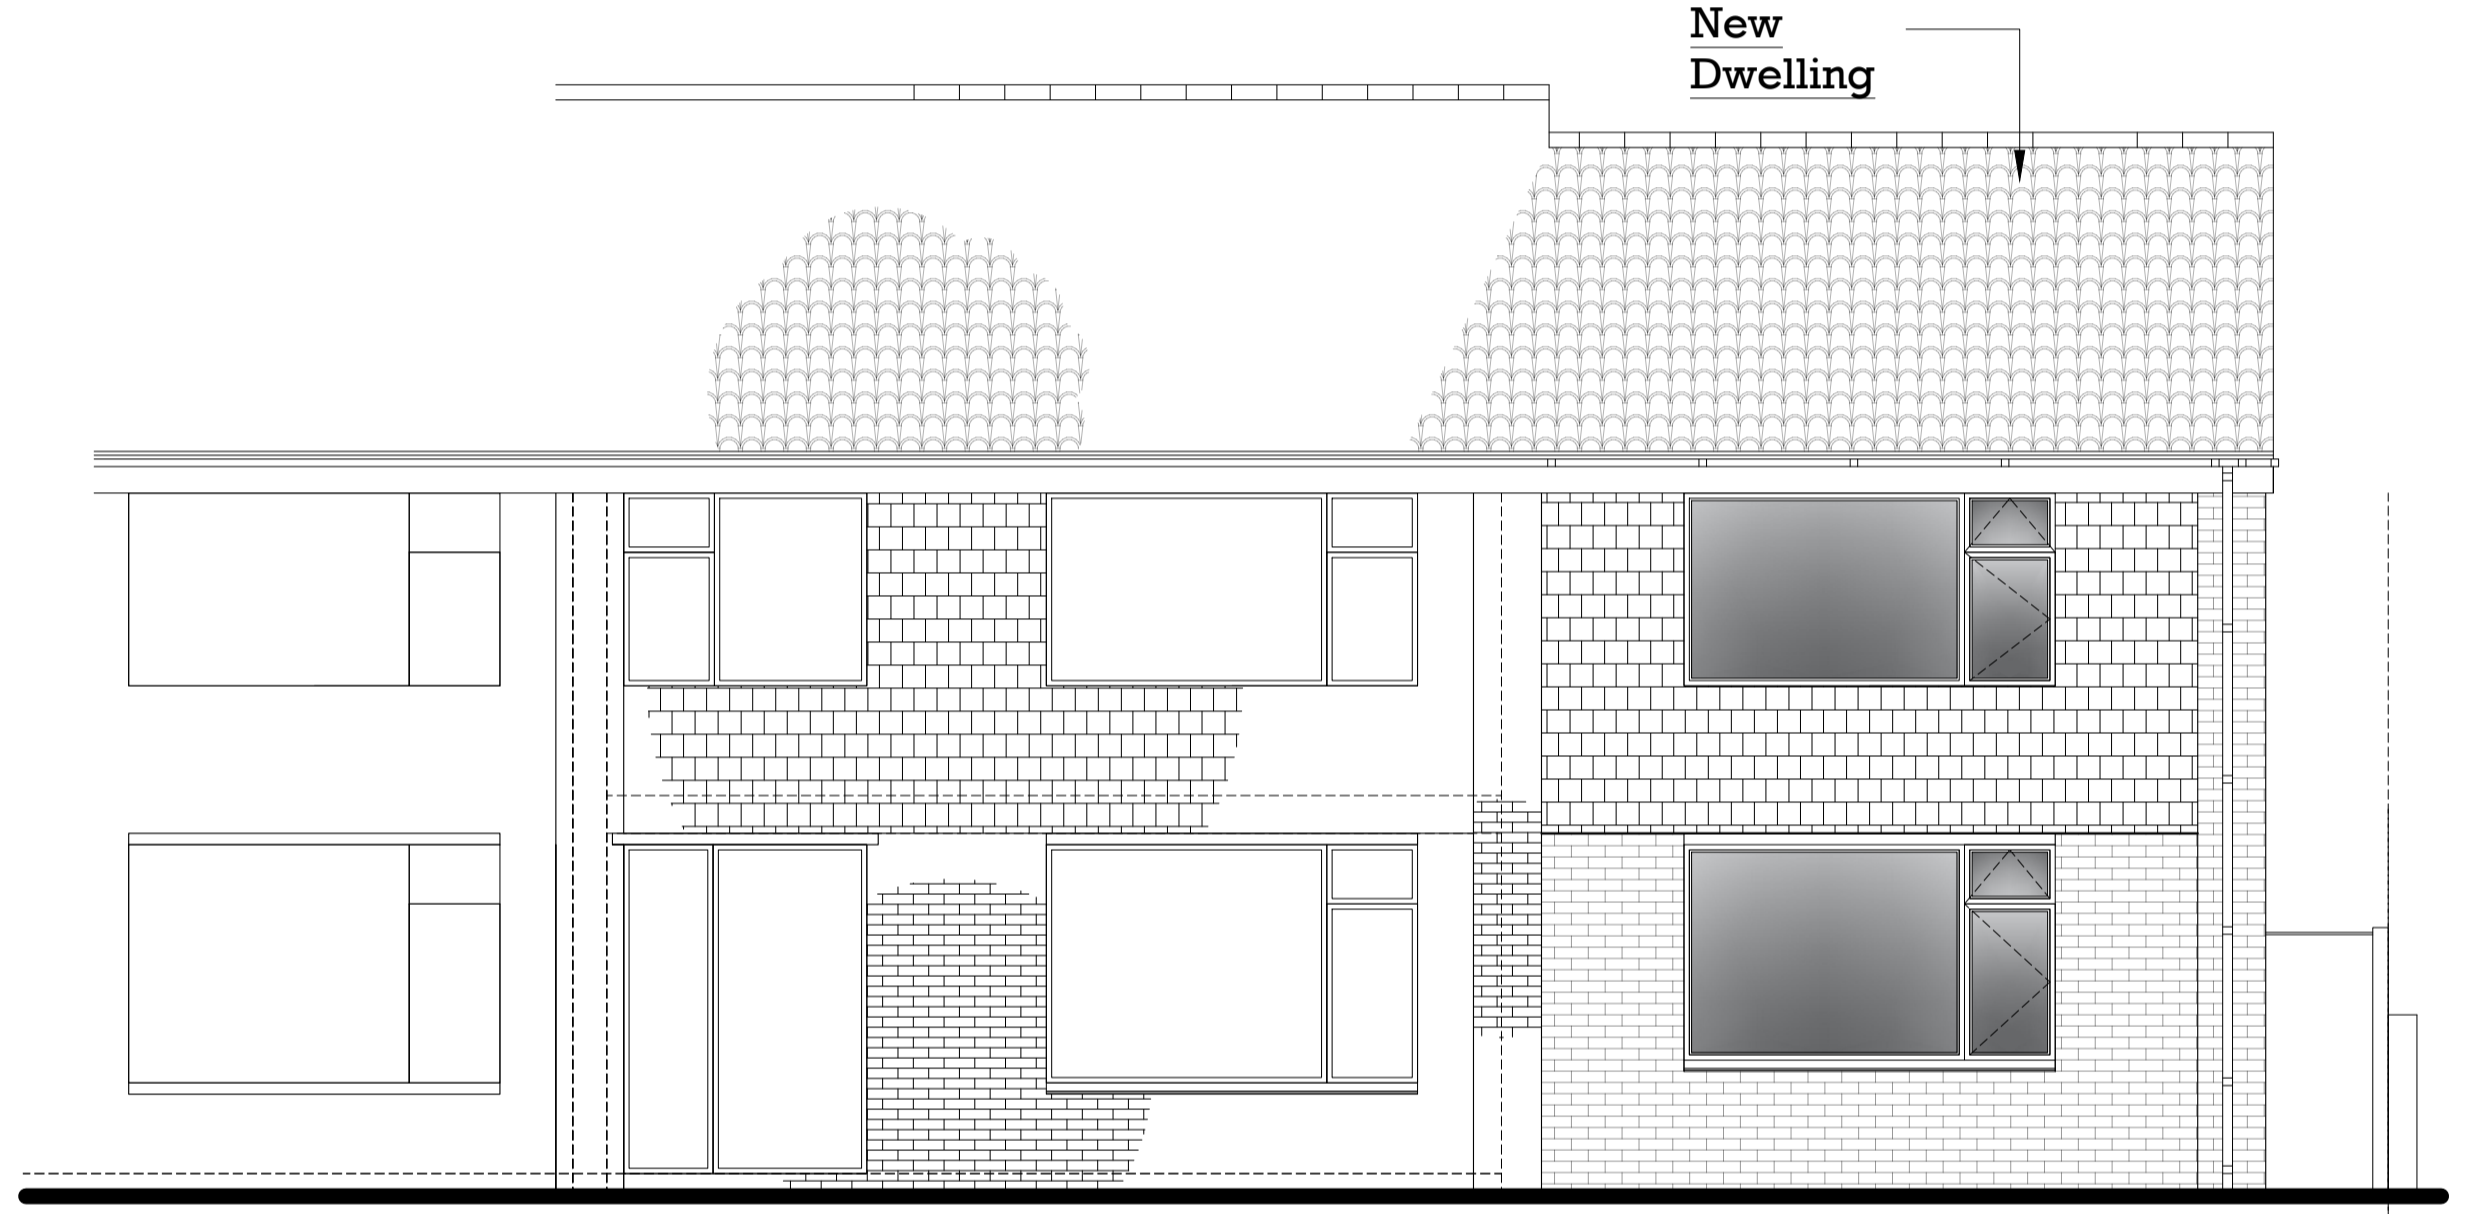

**PROPOSED FRONT ELEVATION - 1:50**

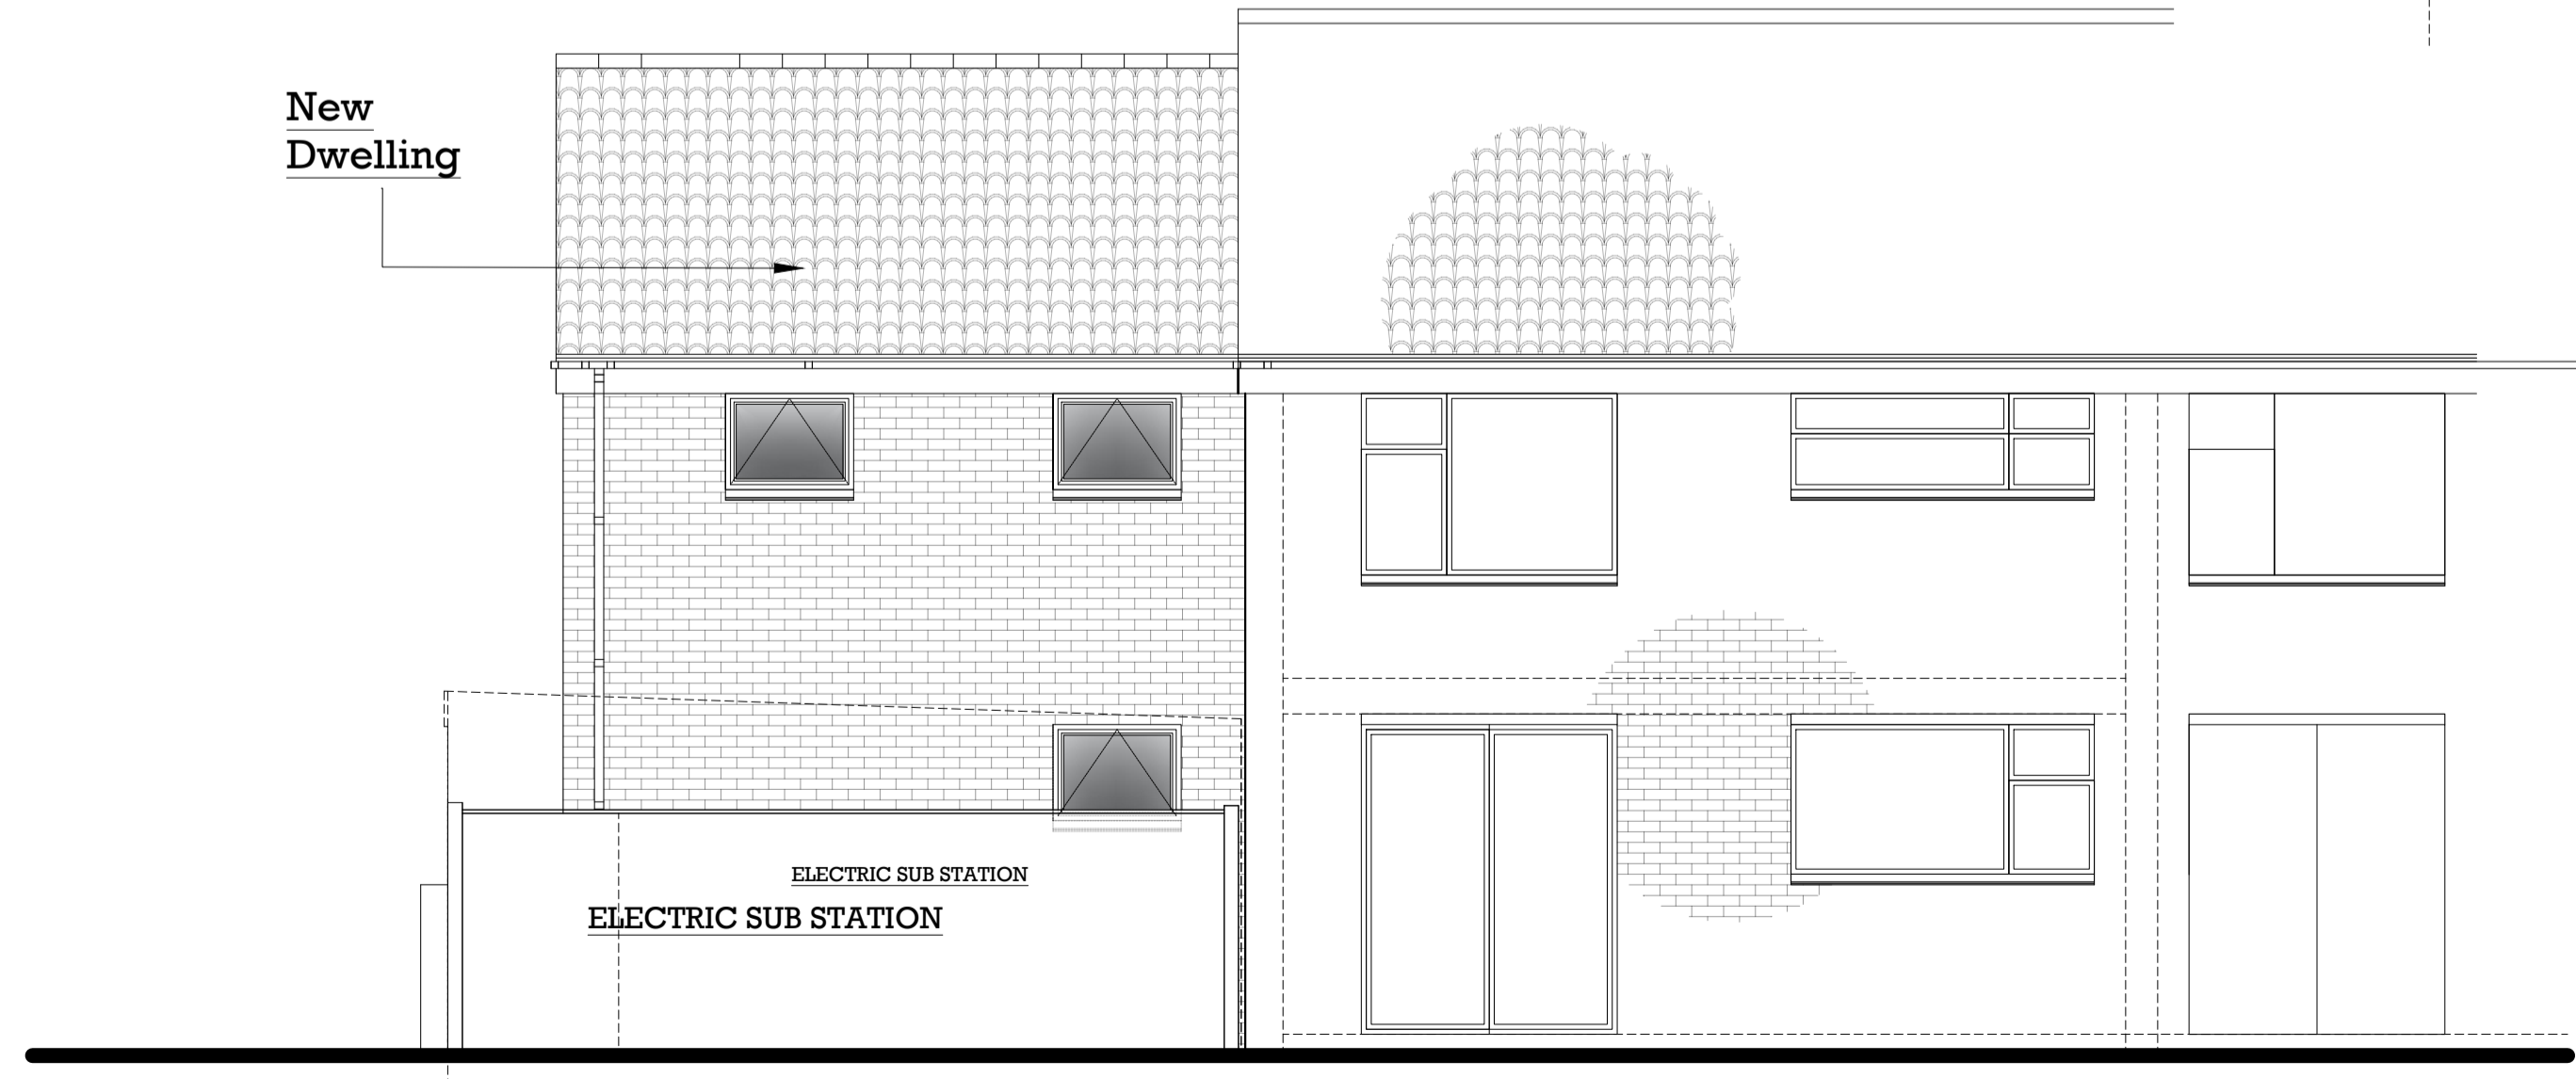

**EXISTING REAR ELEVATION - 1:50**

- MATERIALS:**
- WINDOWS** - White Pvcu double glazed.
  - ROOF** - Concrete single lap interlocking tiles to match existing.
  - WALLS** - Buff facing brick to match existing with ornate tile hanging to front at FF level.
  - RAIN WATER GOODS** - Black Upvc.

**20 ASHBY ROAD,  
BICESTER,  
OXON.  
OX26 4LA**

**PROPOSED PLANS & ELEVATIONS  
1 Bedroom Dwelling  
Scale - 1:50 (1:100 @ A3)  
Drawing No.1**

