




existing rear boundary

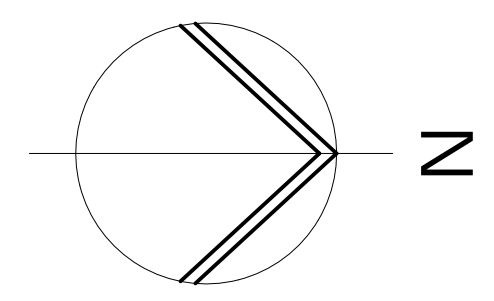

PROPOSED FLOOR PLAN

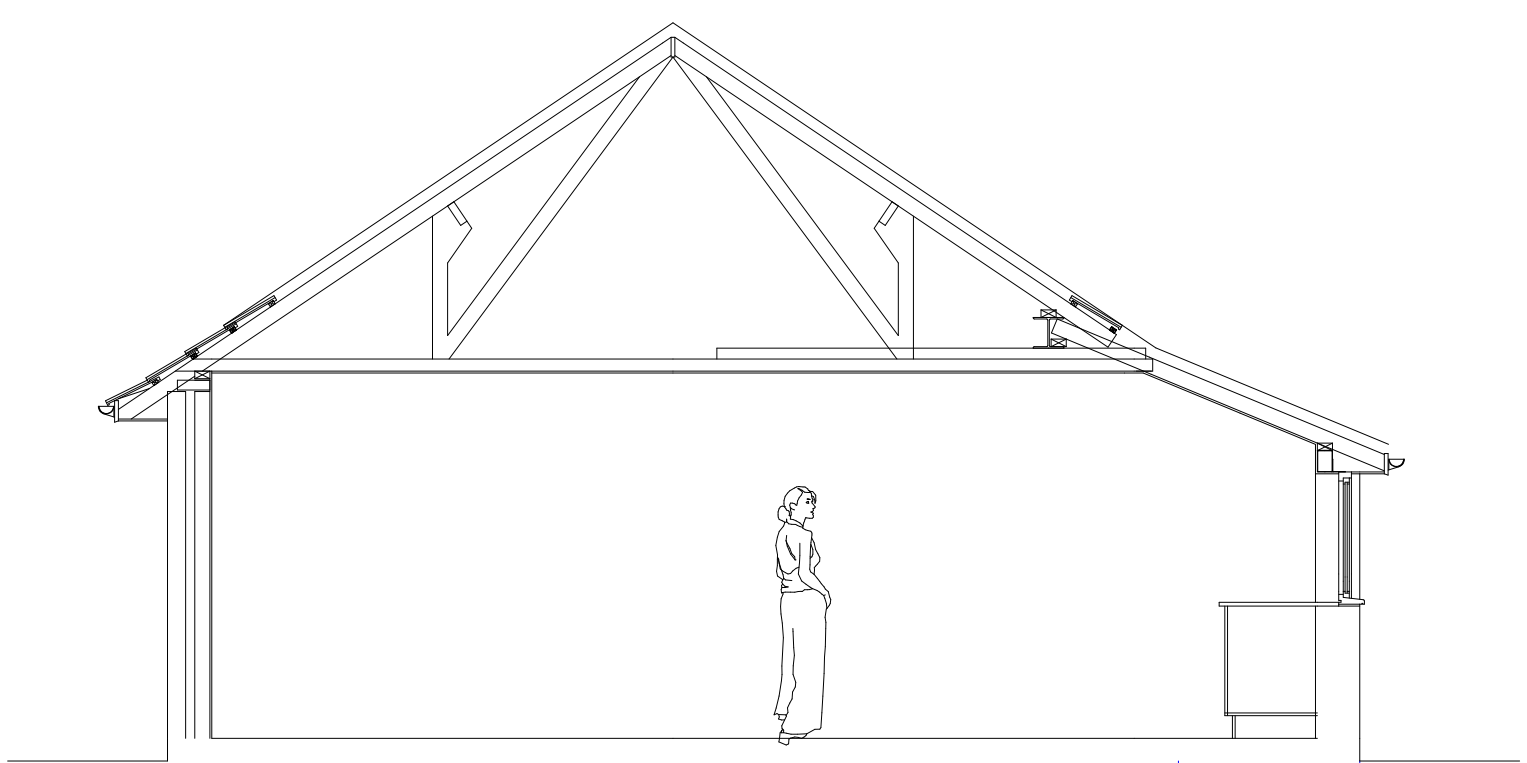

PROPOSED SECTION B - B

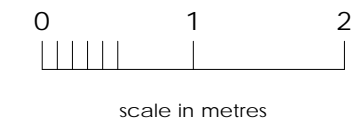

Moorhouse, Church Lane, Wendlebury, OX25 2PN.  
 Proposed extensions & alterations.  
 PROPOSED FLOOR PLAN & SECTION B - B, scale 1:50  
 P3077/14  
 copyright 2021 Selwyn Palmer Architects  
 01494 881273  
 selpalmerarchitects@gmail.com