



NOTES

Reproduced from the Ordnance Survey map with the permission of the Controller of Her Majesty's Stationery Office, © Crown Copyright.

C A Cornish & Associates Ltd Licence no LIG0908.

Subject to Statutory Approvals.

NB. Warehouse rooflights to minimum 12% full warehouse height GIA.
PV area indicative, subject to specialist design.

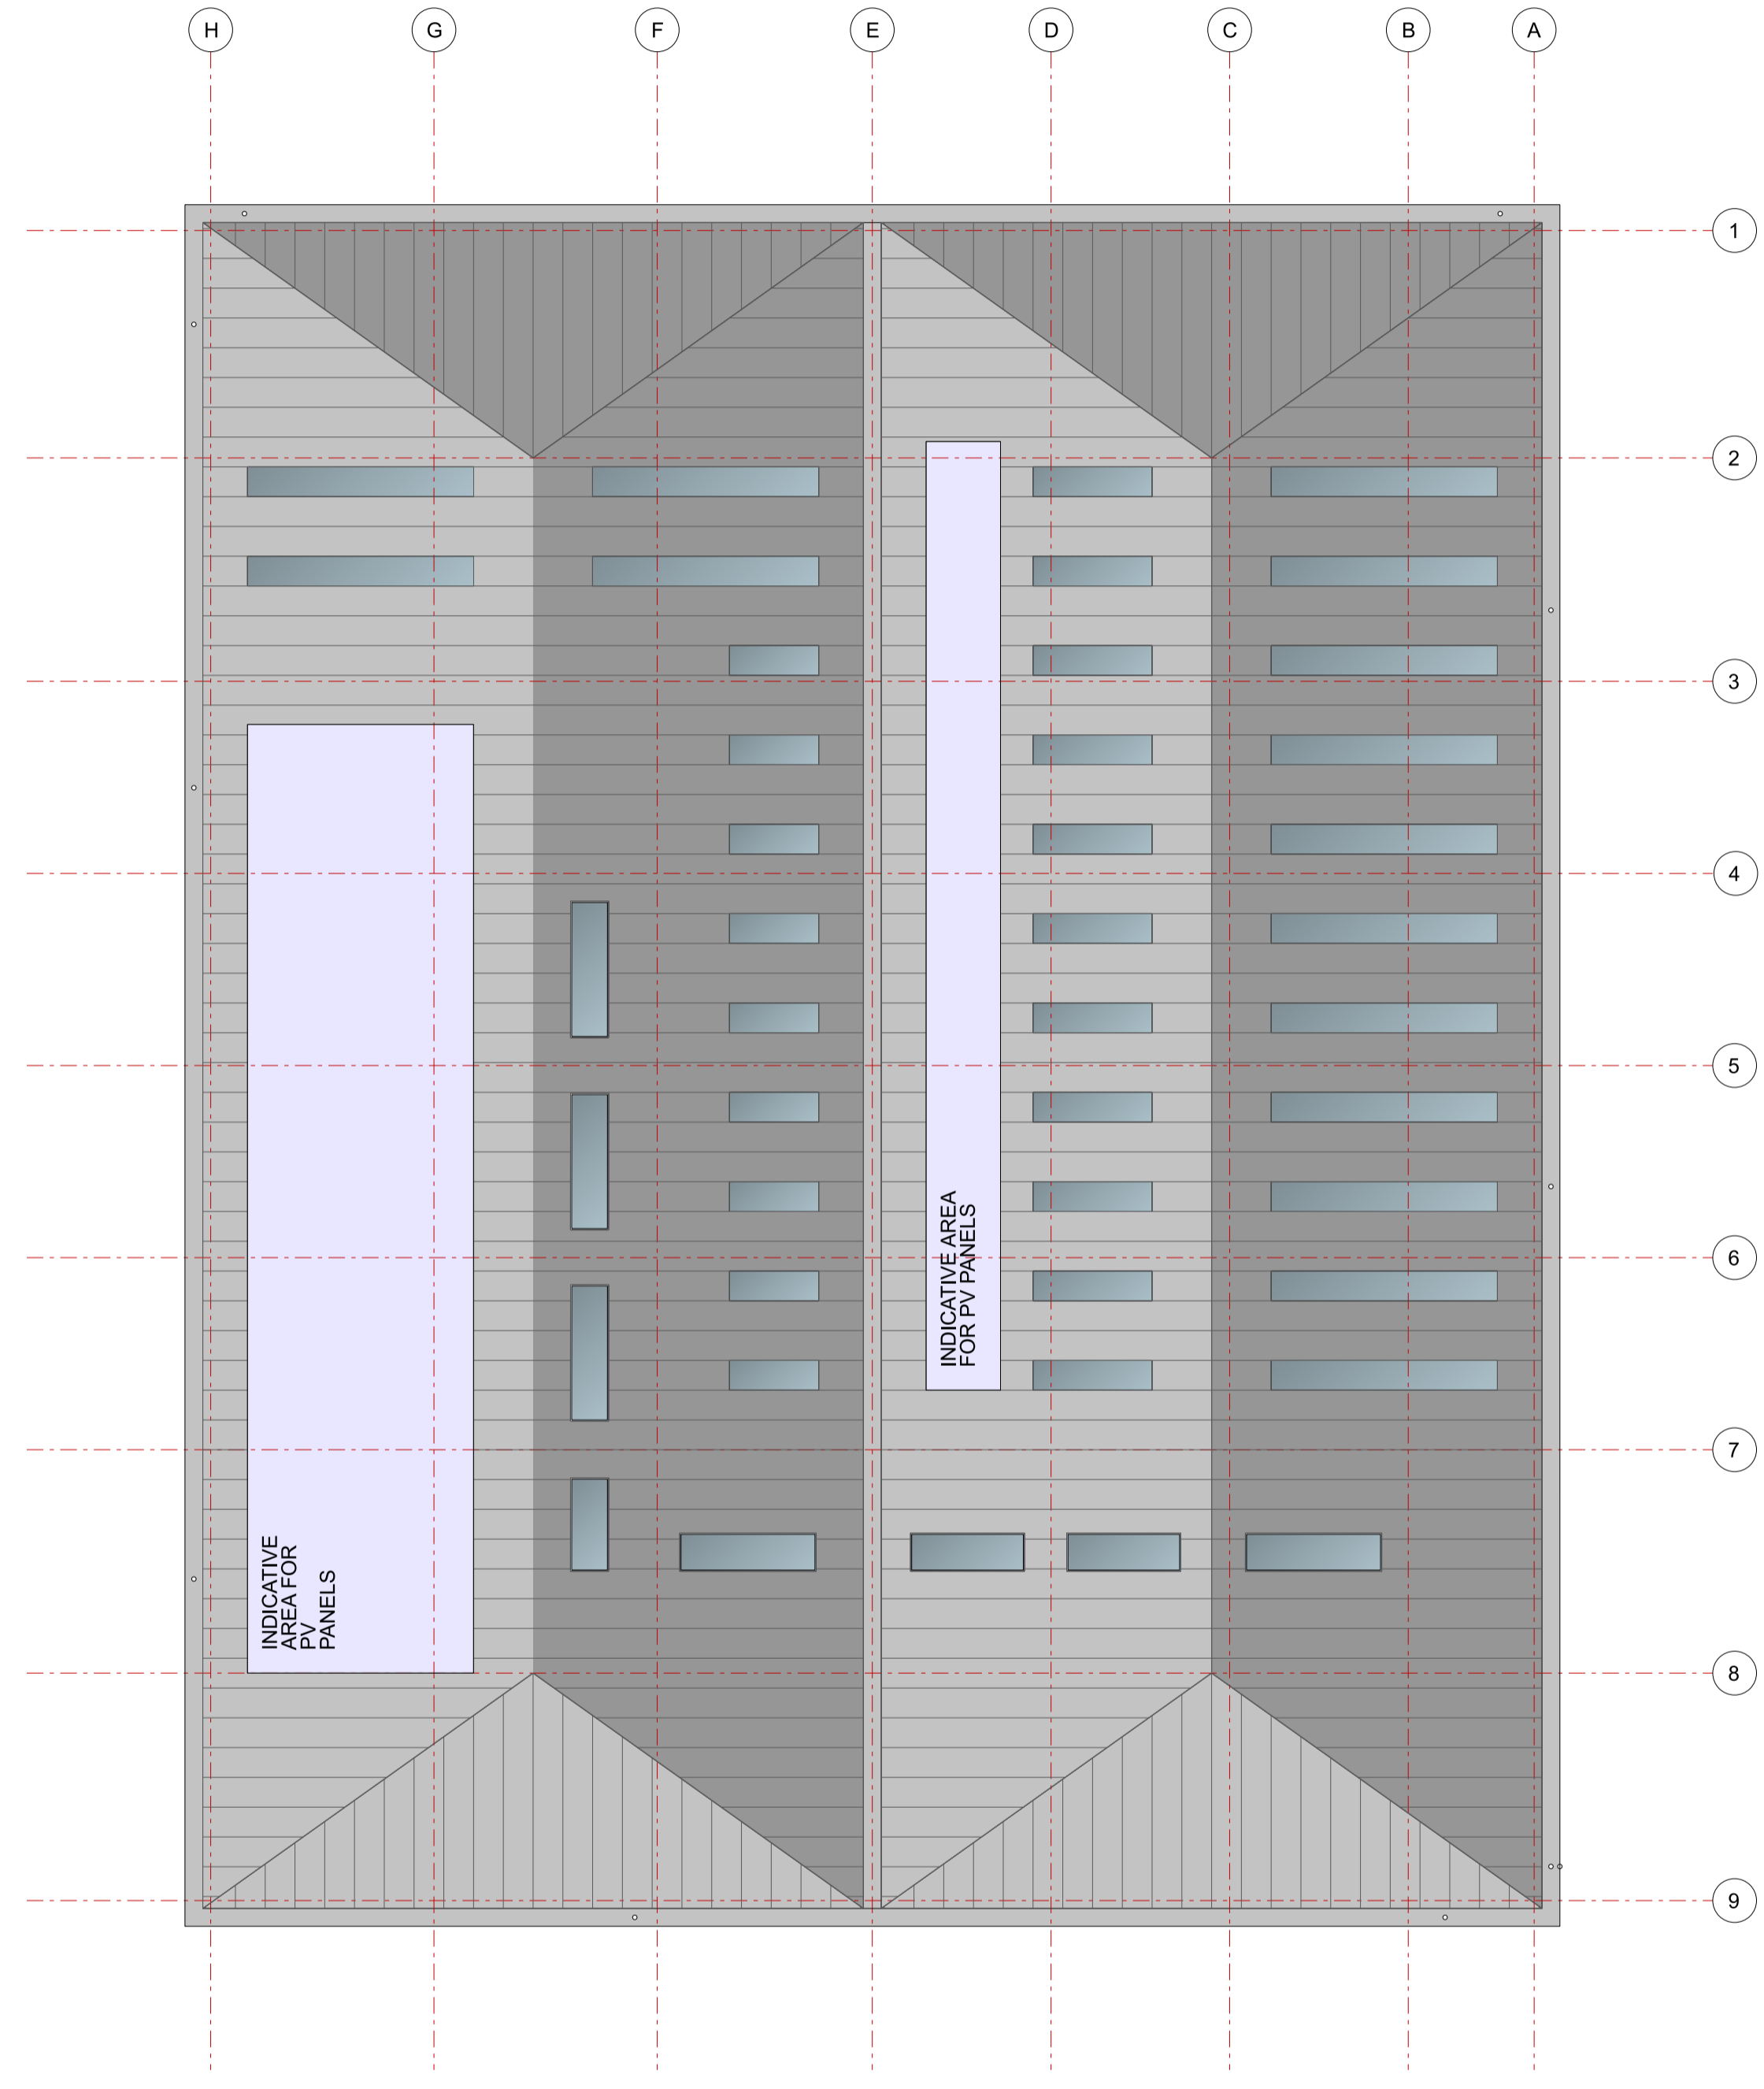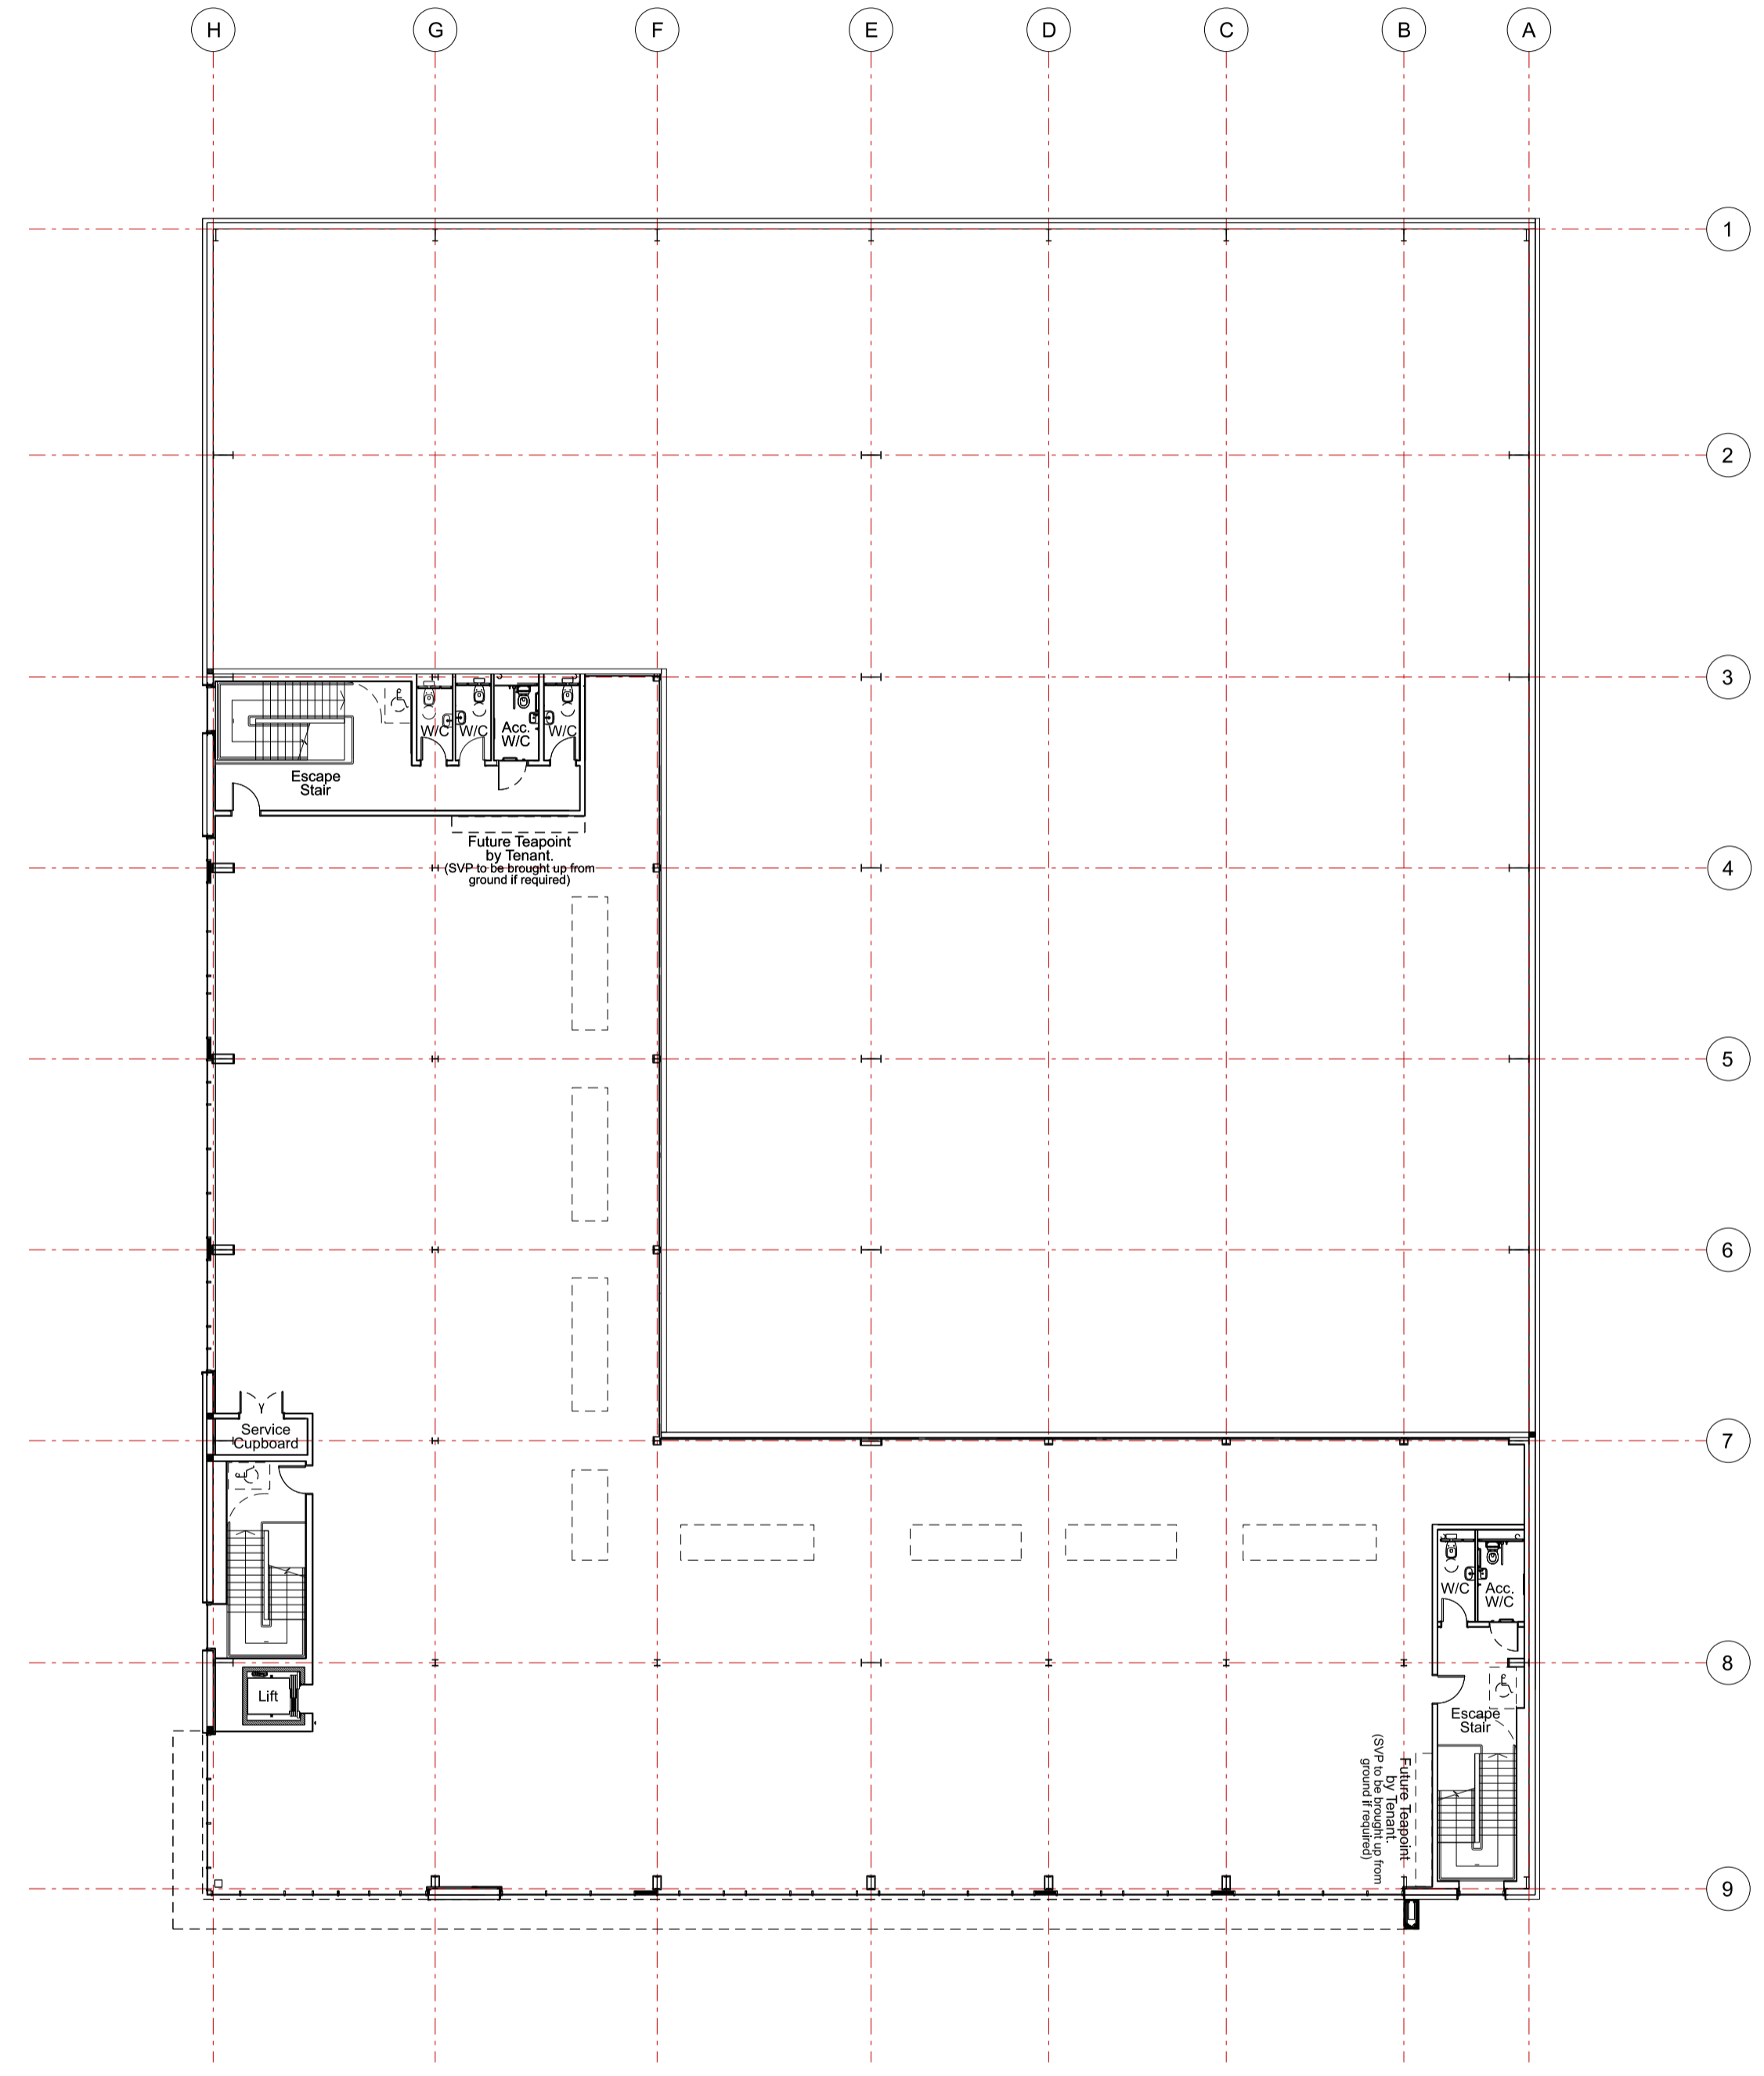


| Rev | Description | Chk | Date |
|-----|--|-----|------|
| | 27 Greville Street London EC1N 8SU | | |
| | tel +44(0)20 7400 2120 | | |
| | enquiries@cornisharchitects.com www.cornisharchitects.com | | |
| | RIBA Chartered Practice | | |

Project Title: **CATALYST PHASE 4**

Drawing Title: **UNIT 13
SECOND FLOOR AND
ROOF PLAN**

Drawing Status: **TOWN PLANNING**

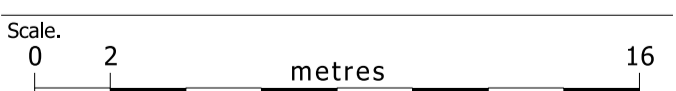

| Drawn By: | Scale: | Date: | Chk'd By: |
|-----------|------------|------------|-----------|
| J B | 1:200 @ A1 | 11/04/2024 | S M |

ALBION LAND

Drawing No: **23022 - TP - 005** Rev: -