


NOTES

Reproduced from the Ordnance Survey map with the permission of the Controller of Her Majesty's Stationery Office, © Crown Copyright.


C A Cornish & Associates Ltd Licence no LIG0908.

Subject to Statutory Approvals.

NB. Warehouse rooflights to minimum 12% full warehouse height GIA.
PV area indicative, subject to specialist design.

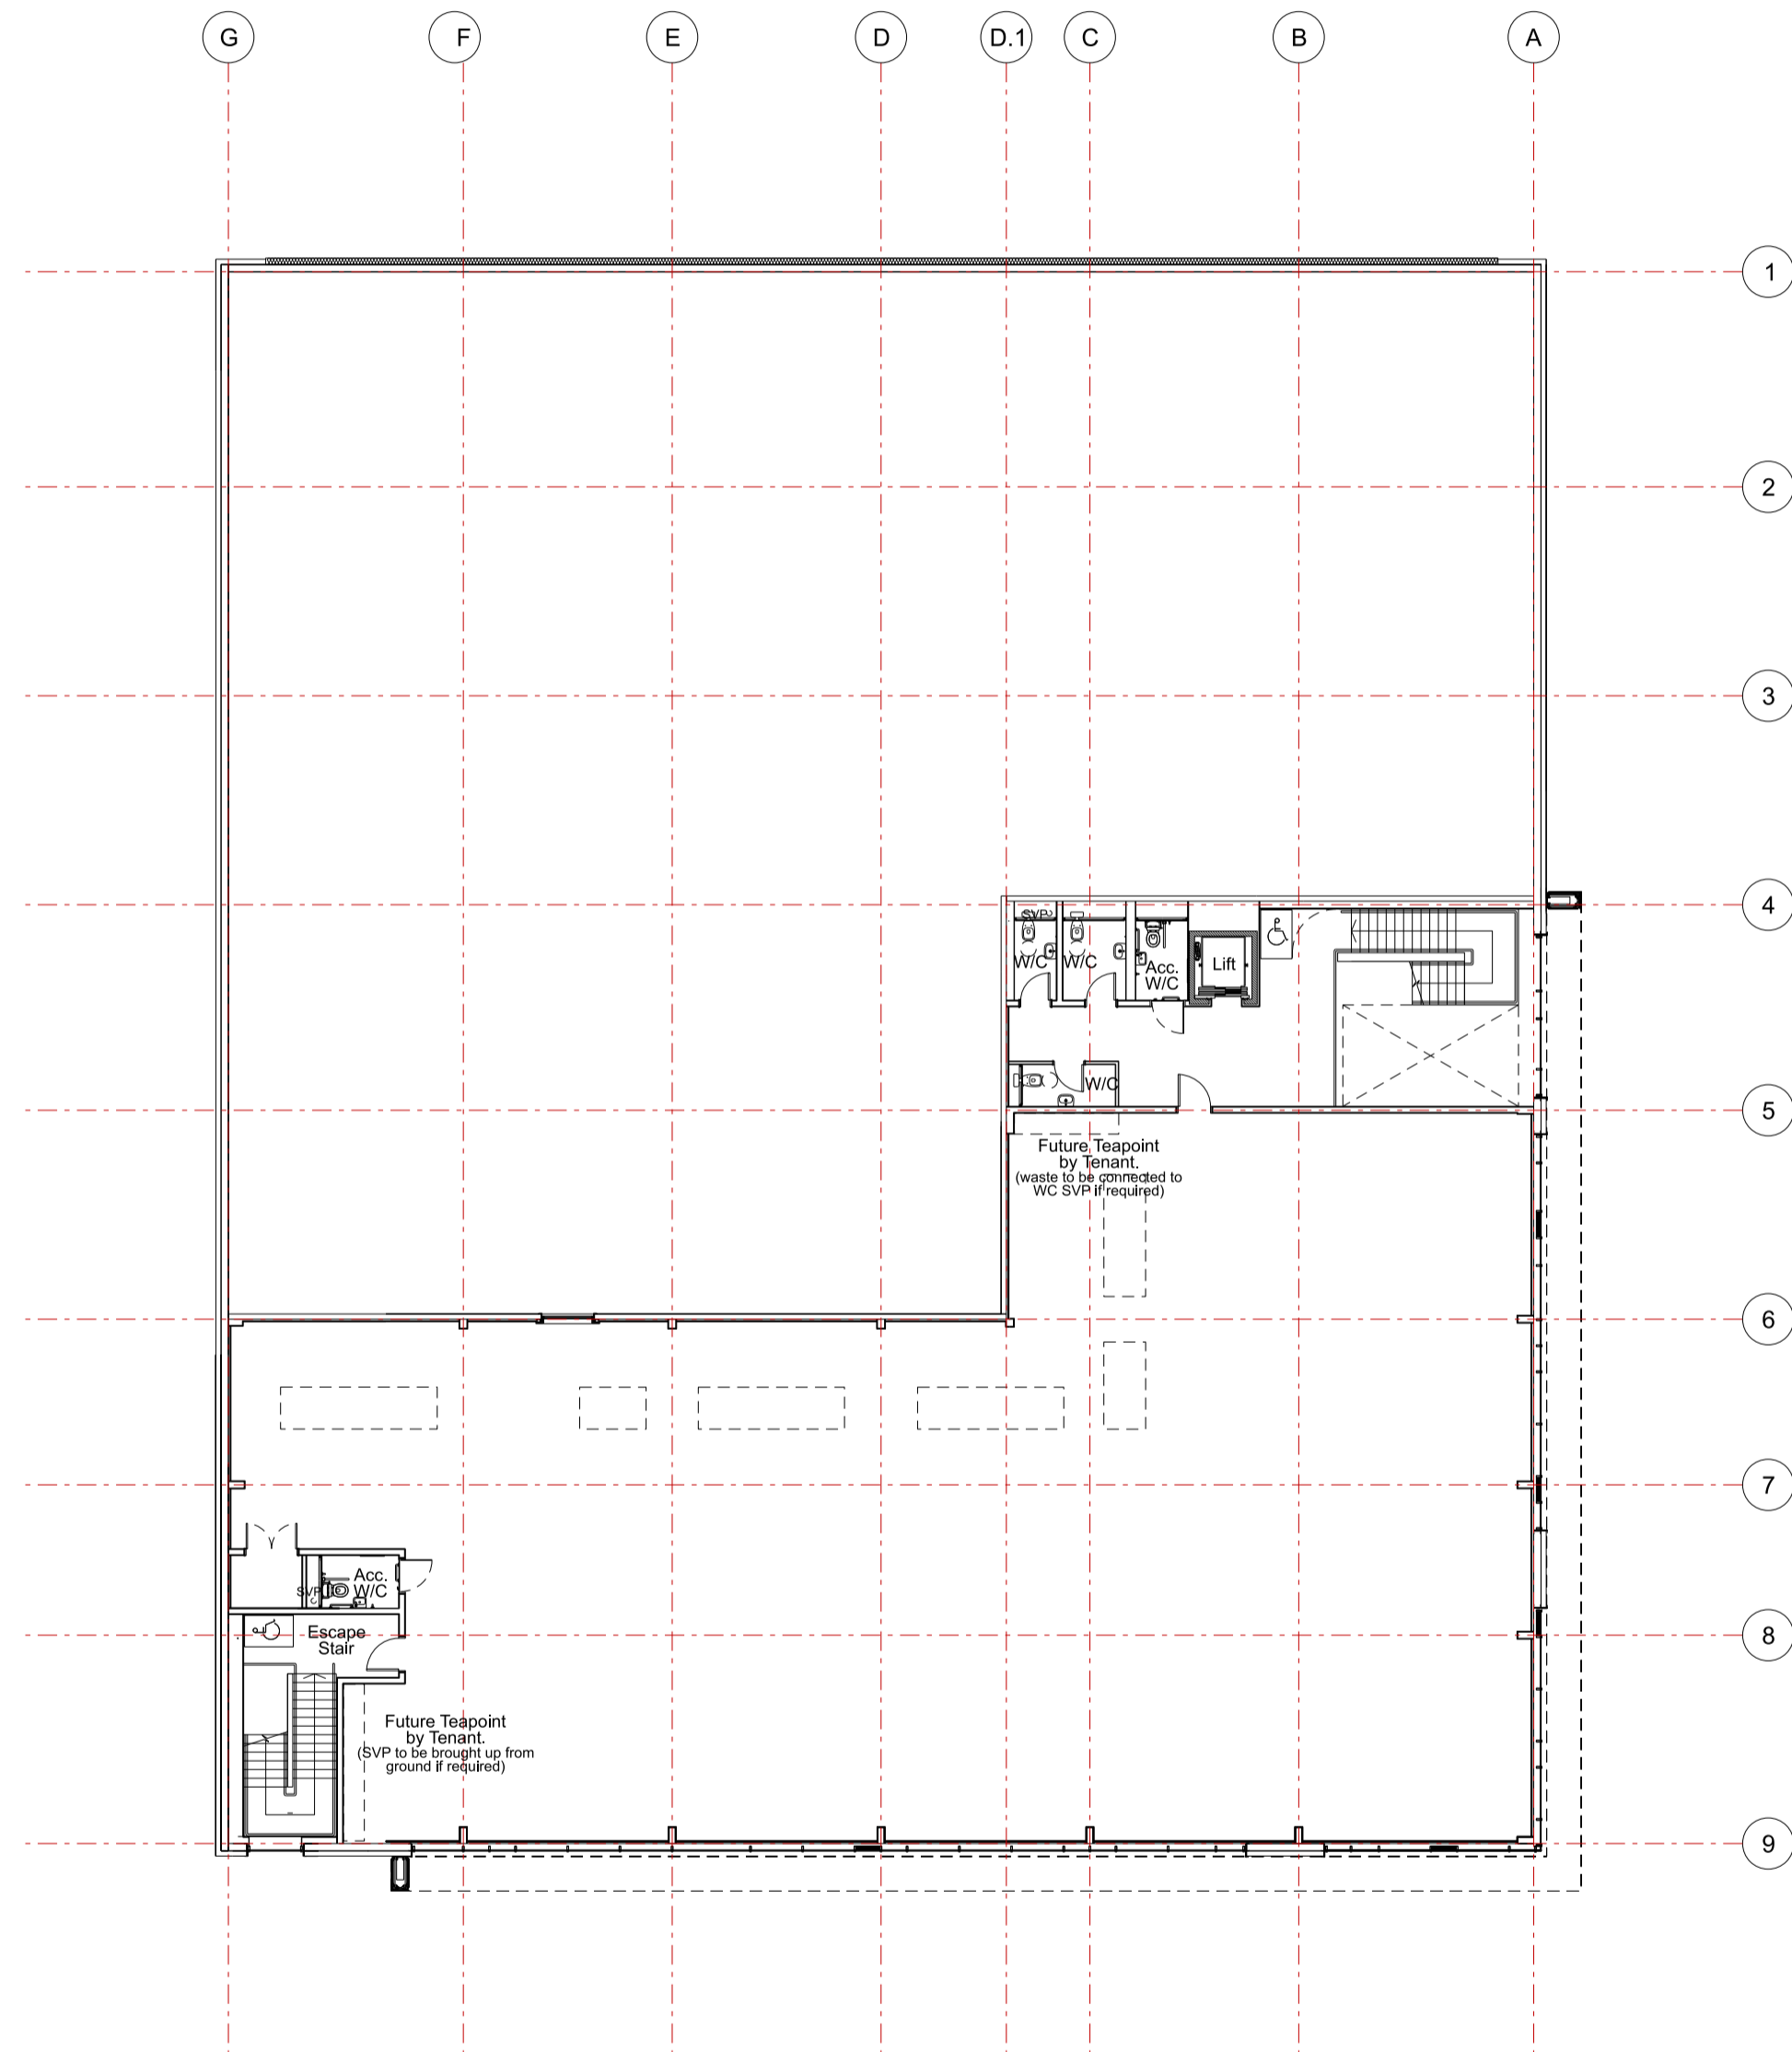

01 UNIT 14
009 second floor plan

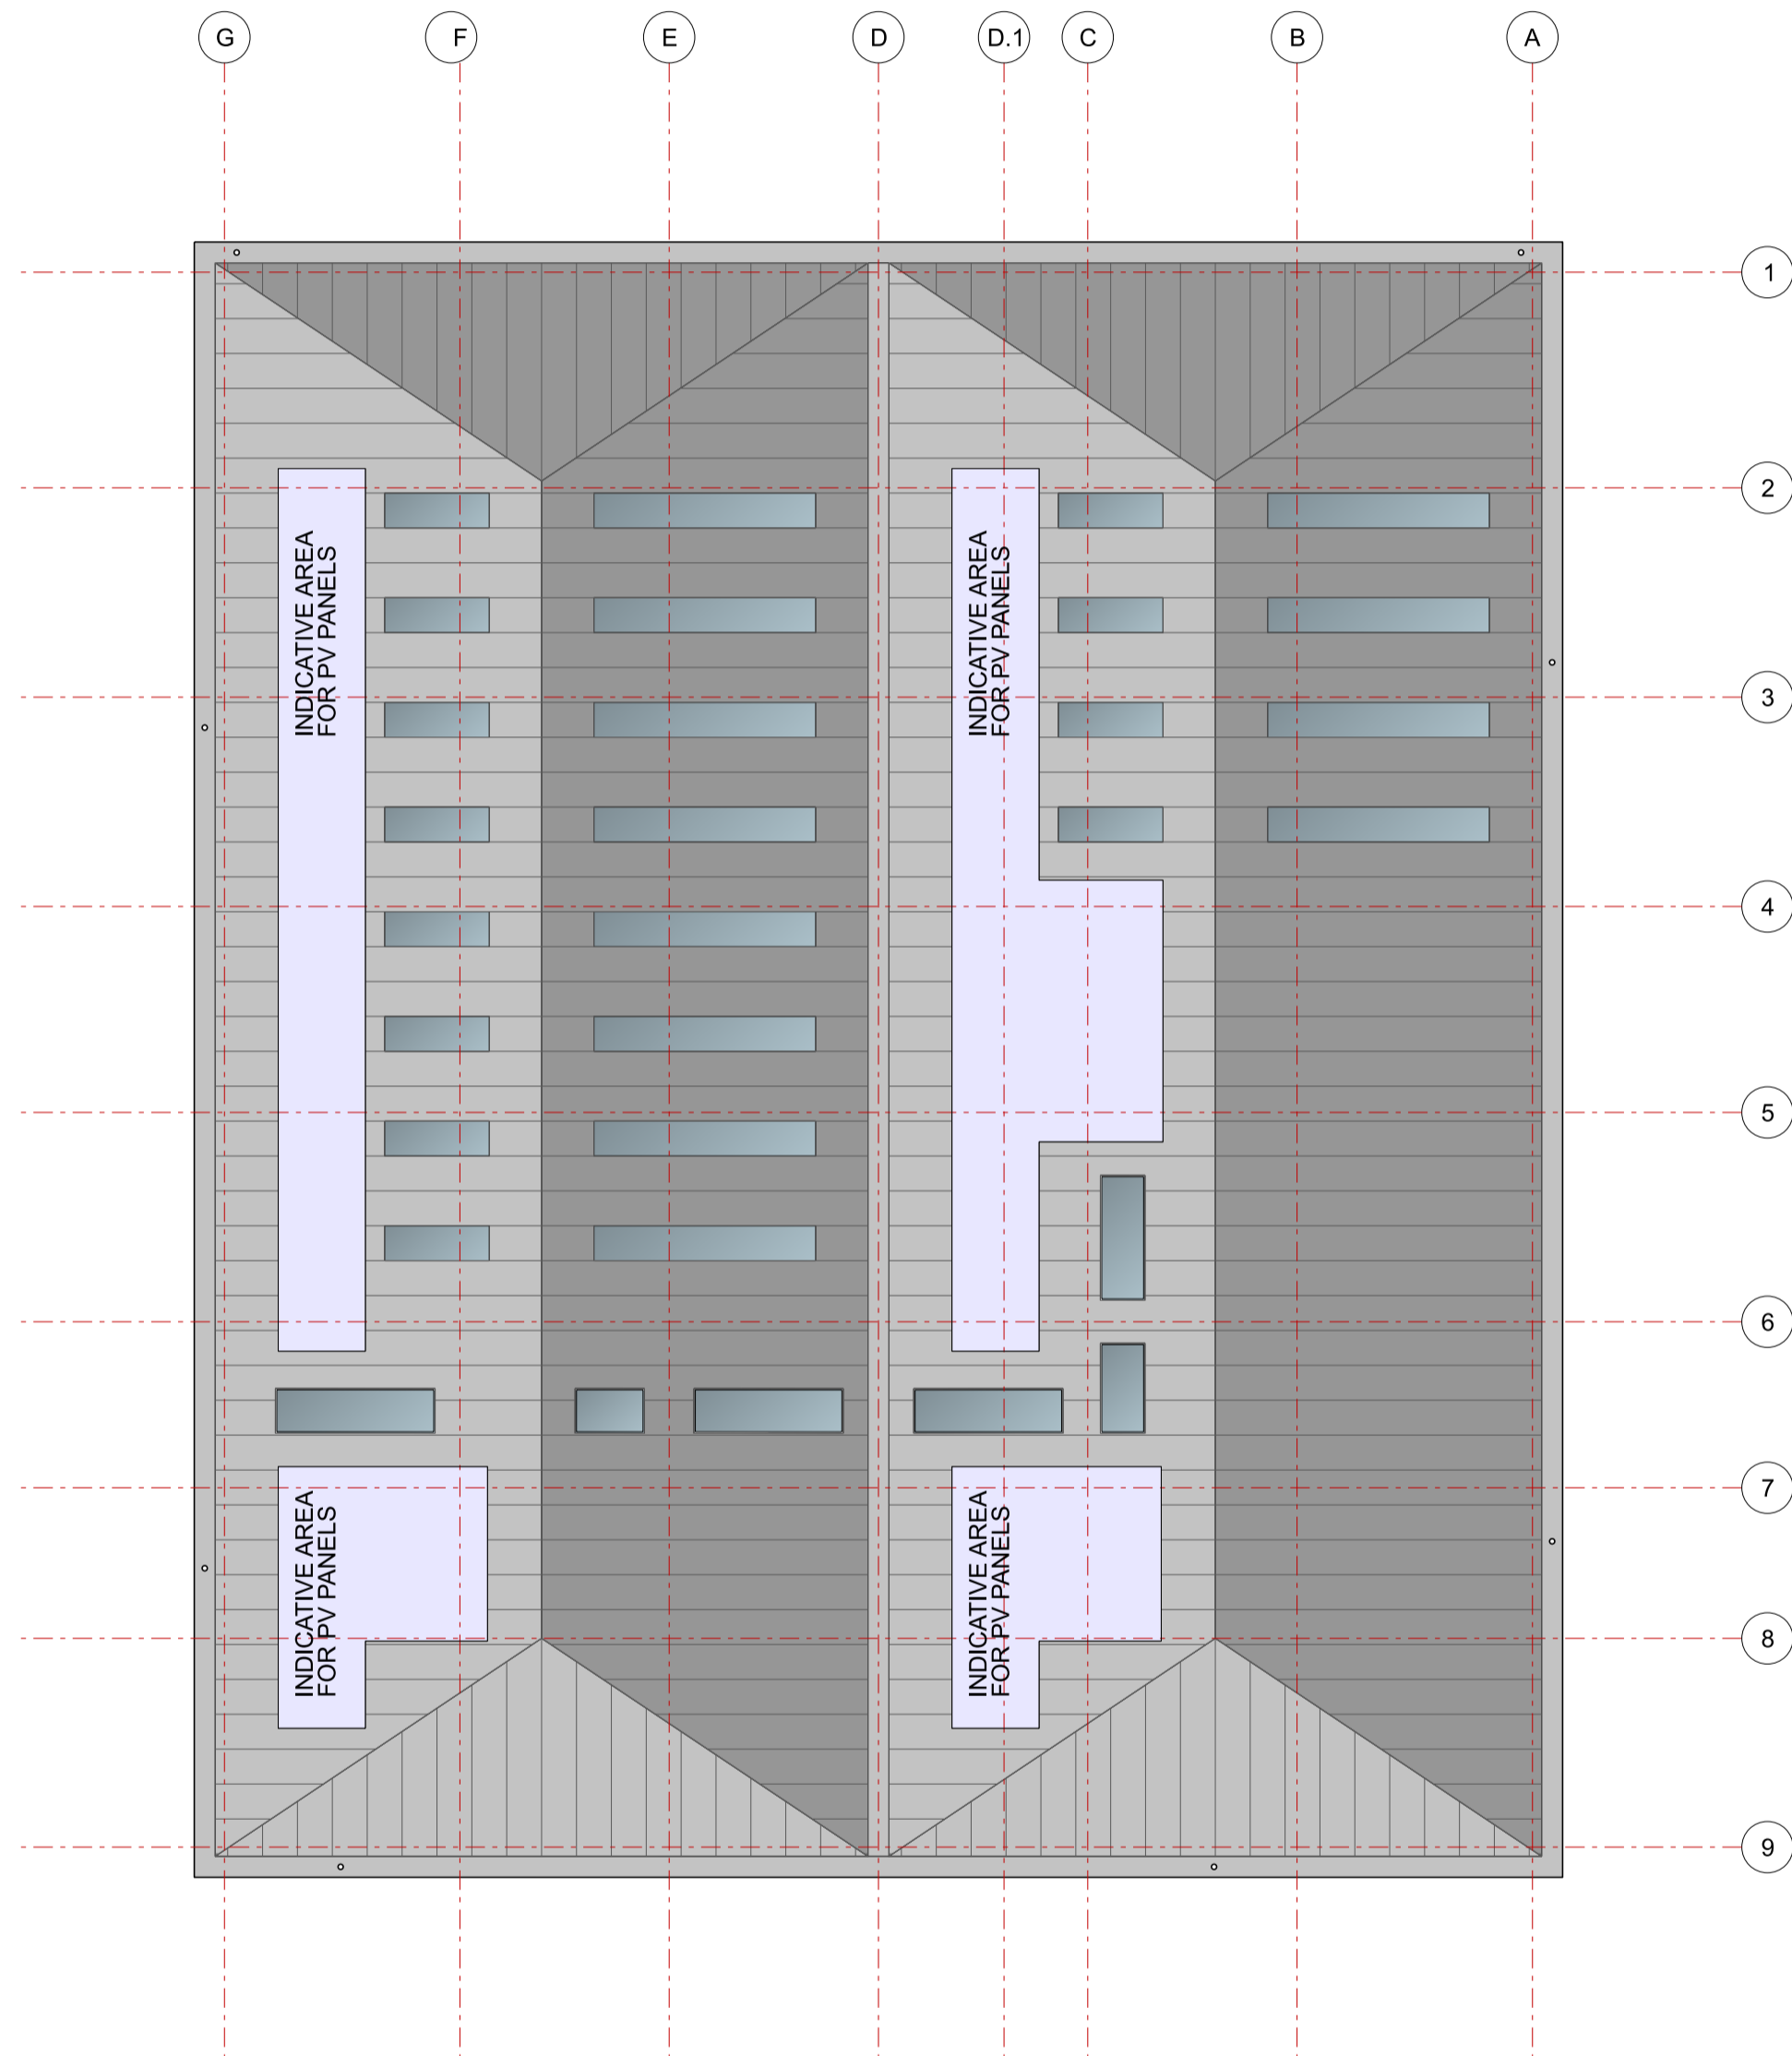

02 UNIT 14
009 roof plan (PLACE HOLDER)

Rev	Description	Chk	Date

27 Greville Street
London EC1N 8SU

tel +44(0)20 7400 2120

enquiries@cornisharchitects.com
www.cornisharchitects.com

RIBA Chartered Practice

cornisharchitects

Project Title: **CATALYST PHASE 4**

Drawing Title: **UNIT 14
SECOND FLOOR AND
ROOF PLAN**

Drawing Status: **TOWN PLANNING**

Scale: 0 2 16 metres

Drawn By: J B Scale: 1:200 @ A1 Date: 29/01/2024 Chk'd By: S M

ALBION LAND

Drawing No: **23022 - TP - 009** Rev: -