


NOTES

Reproduced from the Ordnance Survey map with the permission of the Controller of Her Majesty's Stationery Office, © Crown Copyright.


C A Cornish & Associates Ltd Licence no LIG0908.

Subject to Statutory Approvals.


*NB. Warehouse rooflights to minimum 12% full warehouse height GIA.
PV area indicative, subject to specialist design.*

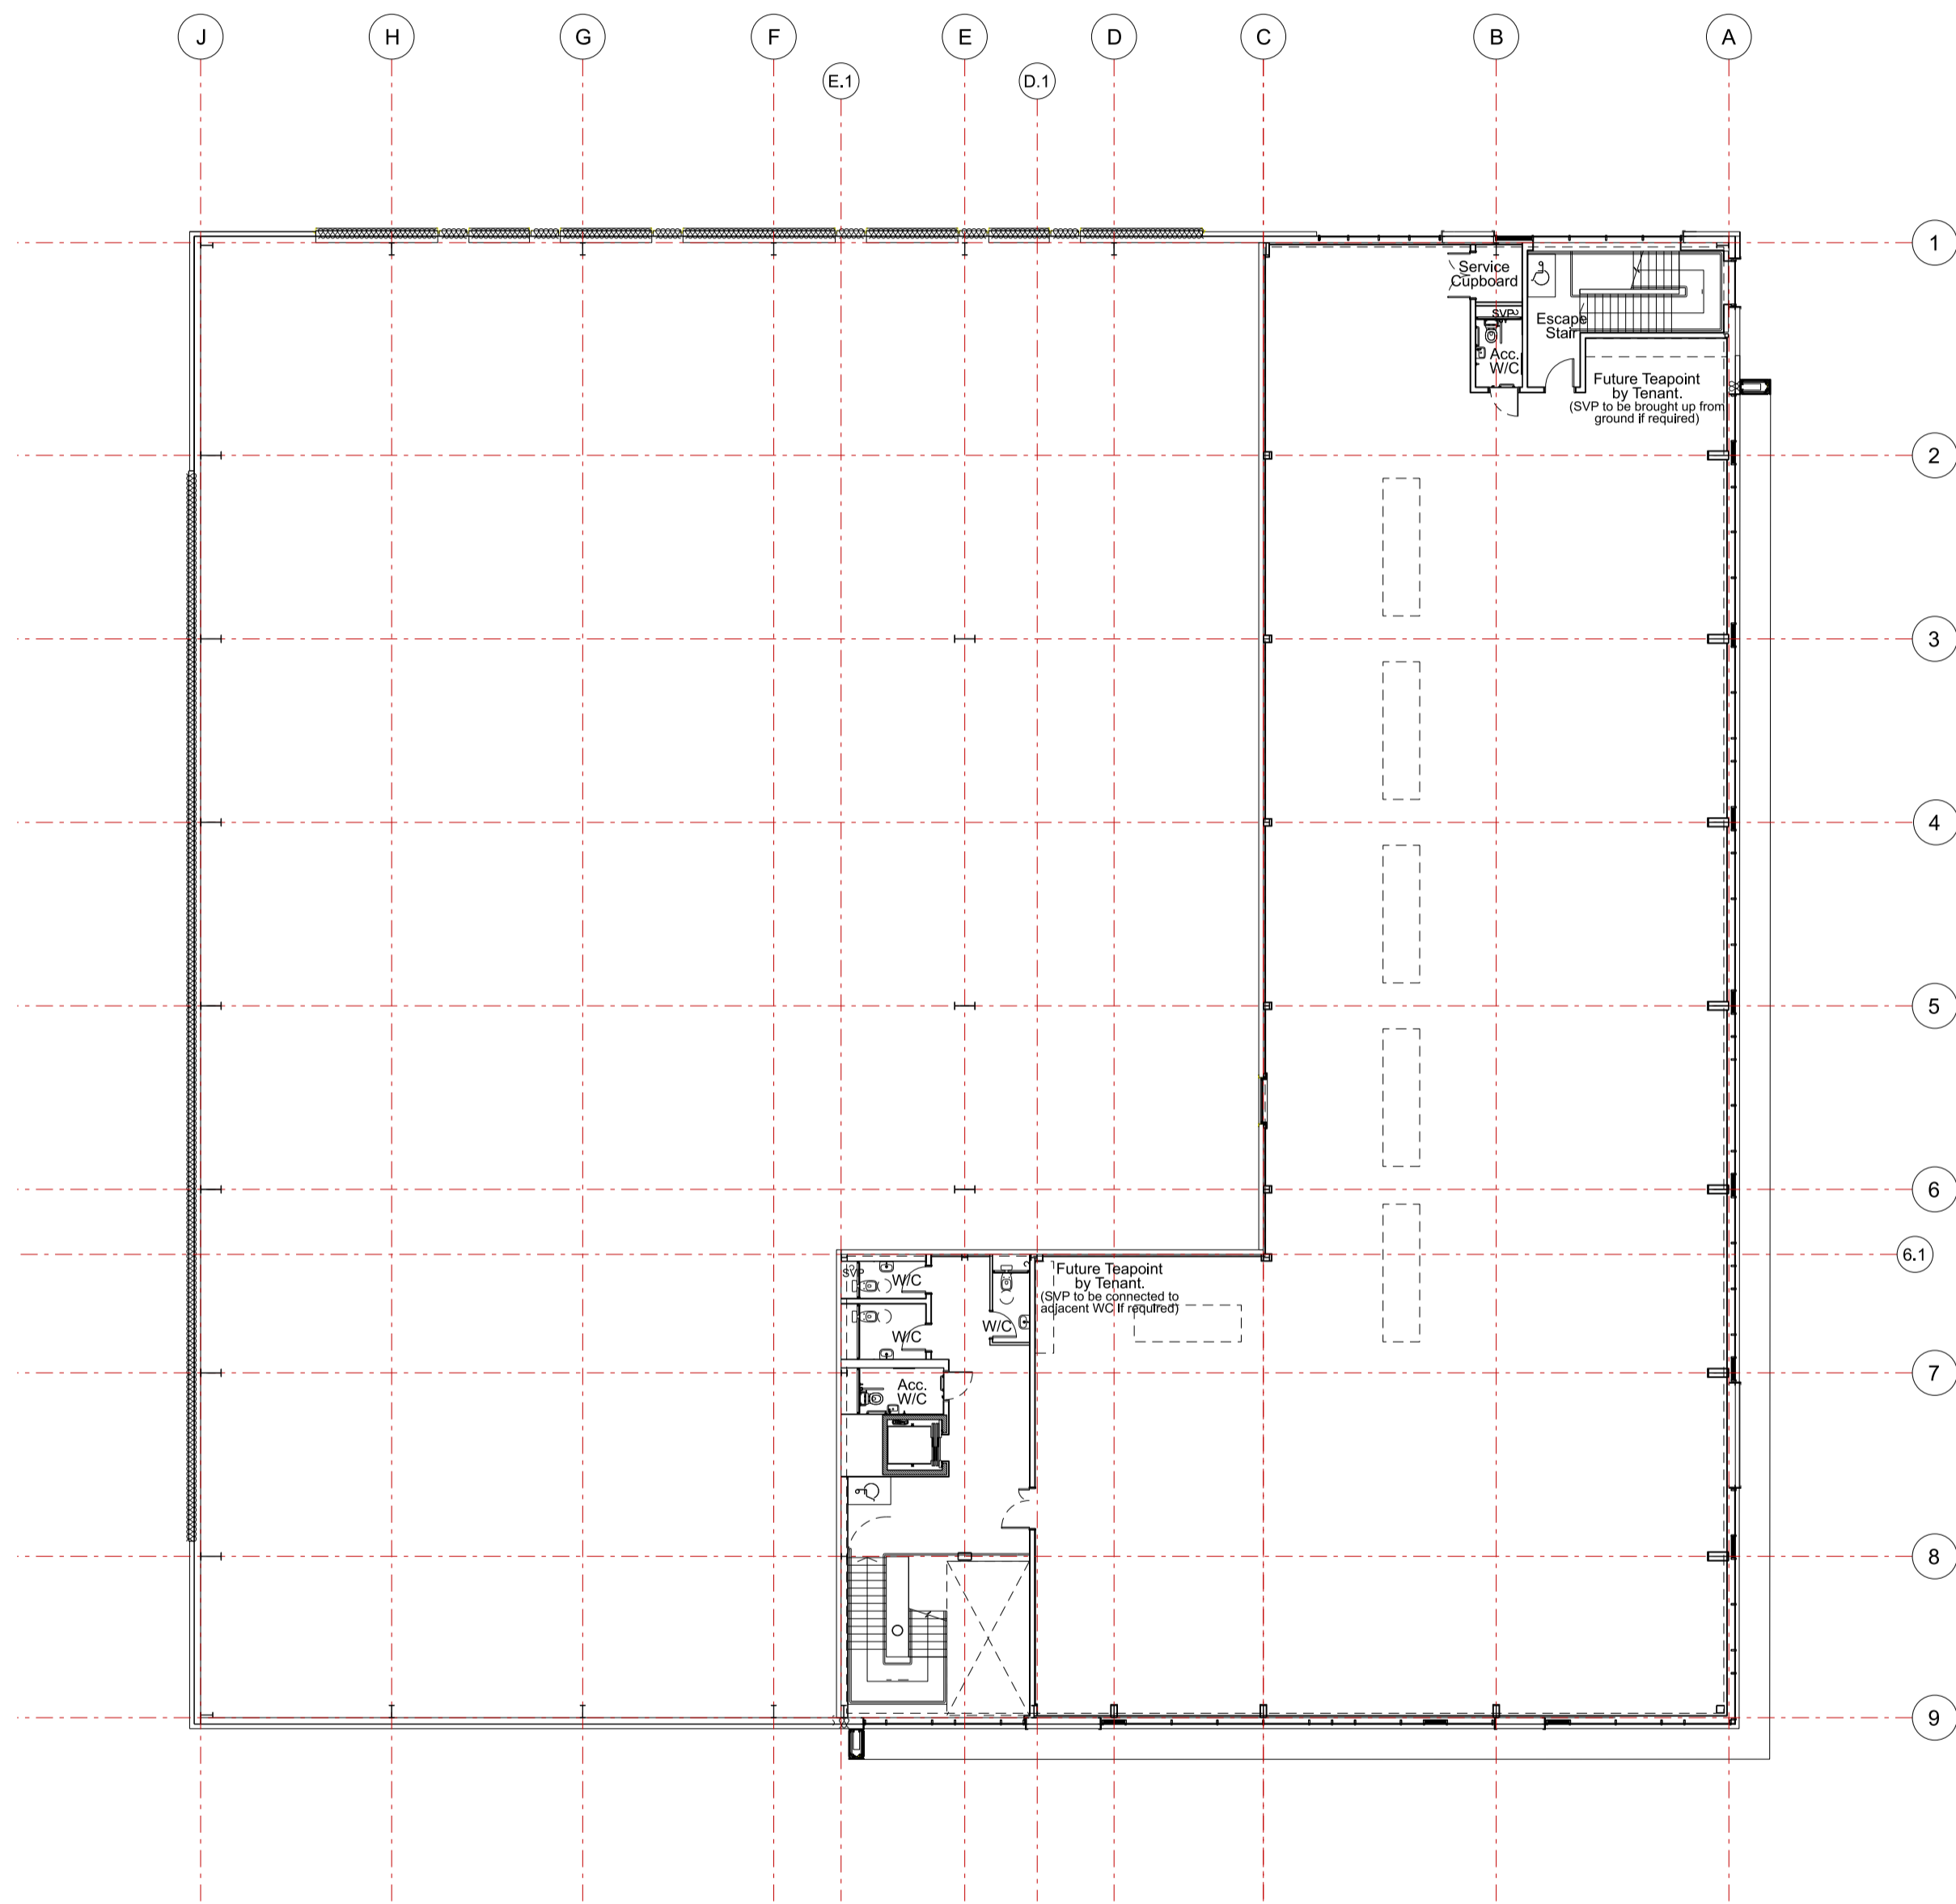

01 UNIT 15
013 second floor plan

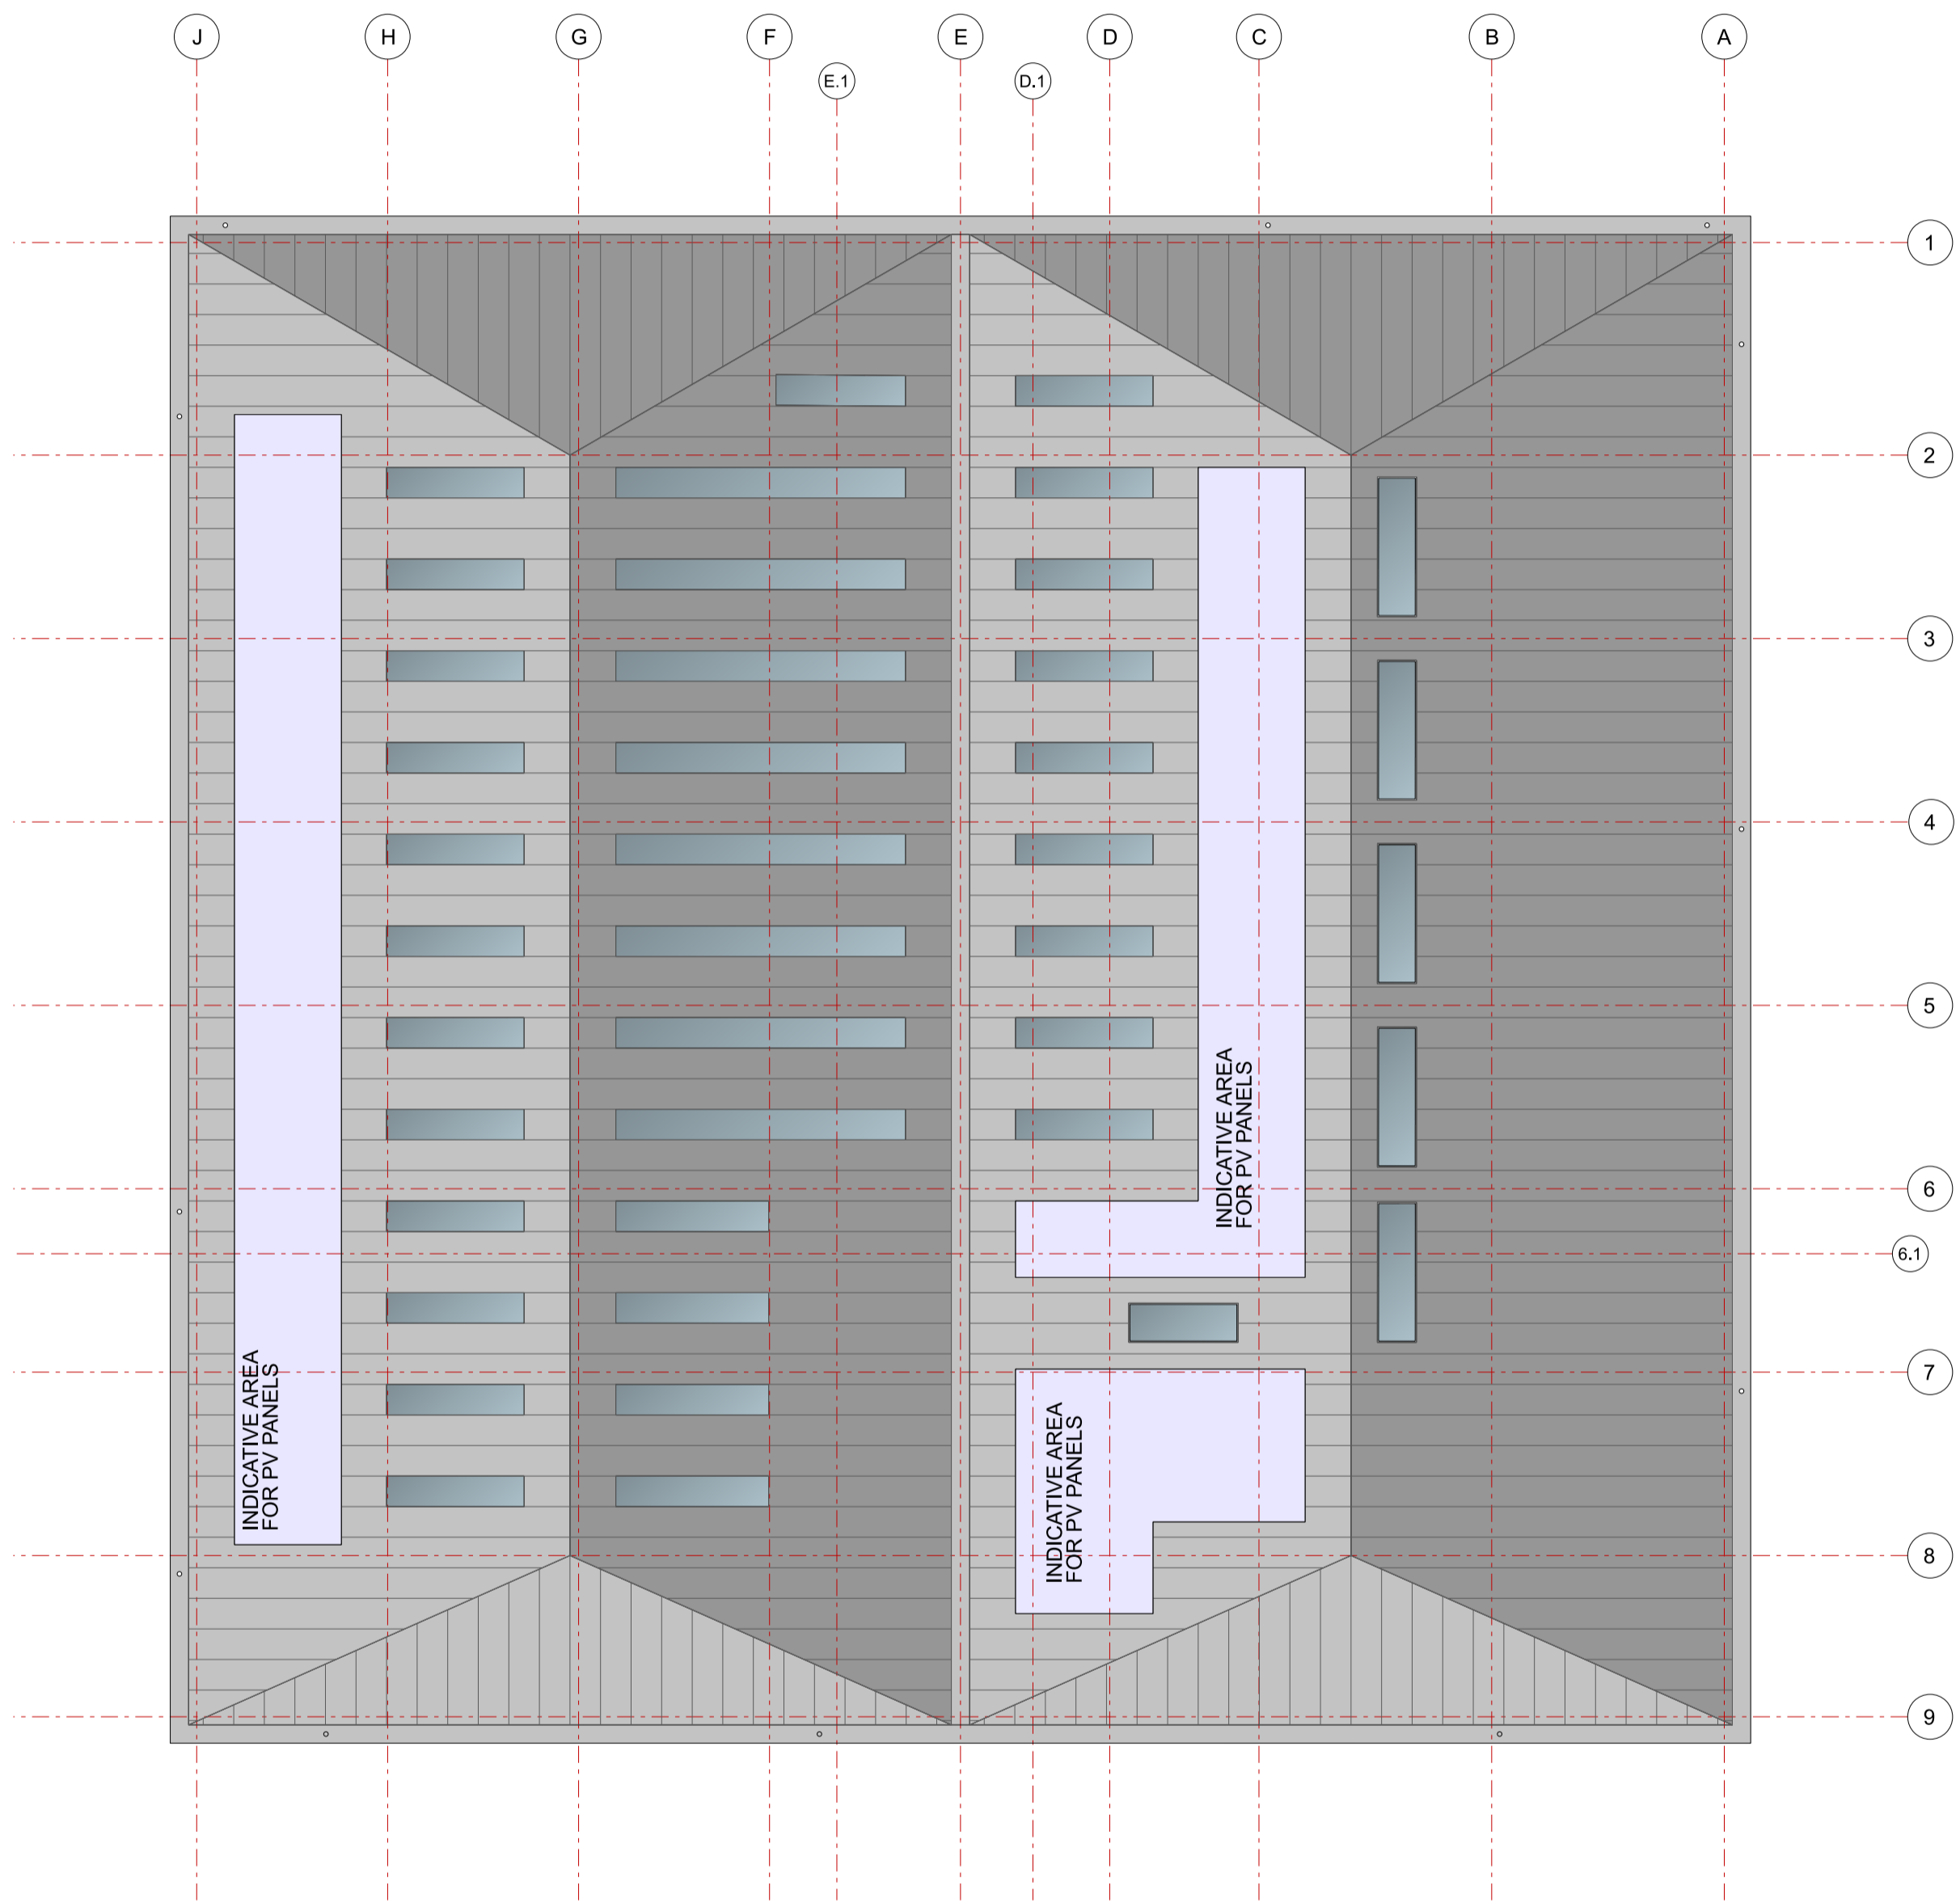

02 UNIT 15
013 roof plan

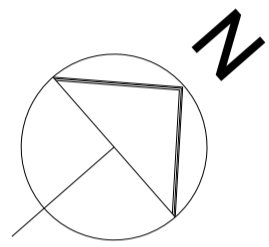

Rev	Description	Chk	Date
-----	-------------	-----	------

27 Greville Street
London EC1N 8SU

tel +44(0)20 7400 2120

enquiries@cornisharchitects.com
www.cornisharchitects.com

RIBA Chartered Practice

cornisharchitects

Project Title: **CATALYST PHASE 4**

Drawing Title: **UNIT 15
SECOND FLOOR AND
ROOF PLAN**

Drawing Status: **TOWN PLANNING**

Scale: 0 2 metres 16

Drawn By: J B Scale: 1:200 @ A1 Date: 11/04/2024 Chk'd By: S M



Drawing No: **23022 - TP - 013** Rev: -