



General Notes:

- This drawing is copyright (C). The reproduction of this drawing is expressly prohibited by Walker Graham Architects Limited.
- Dimensions and conditions shall be verified on site. Any discrepancies between this drawing and site conditions shall be brought to the attention of Walker Graham Architects Limited for resolution prior to placing orders or construction.
- This drawing should not be scaled.


Walker Graham Architects Limited 2021.

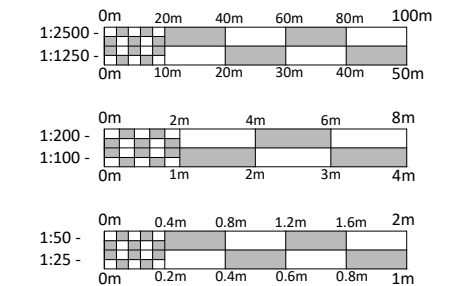

SCHEDULE OF AREAS (GIA)		OCCUPANCY	KEY
UNIT 1	40m ² (430 ft ²)	1 bed	
UNIT 2	43m ² (463 ft ²)	1 bed	
UNIT 3	80m ² (861 ft ²)	2 bed	
RETAIL (FRONT)	58m ² (624 ft ²)		
RETAIL (BACK)	52m ² (560 ft ²)		

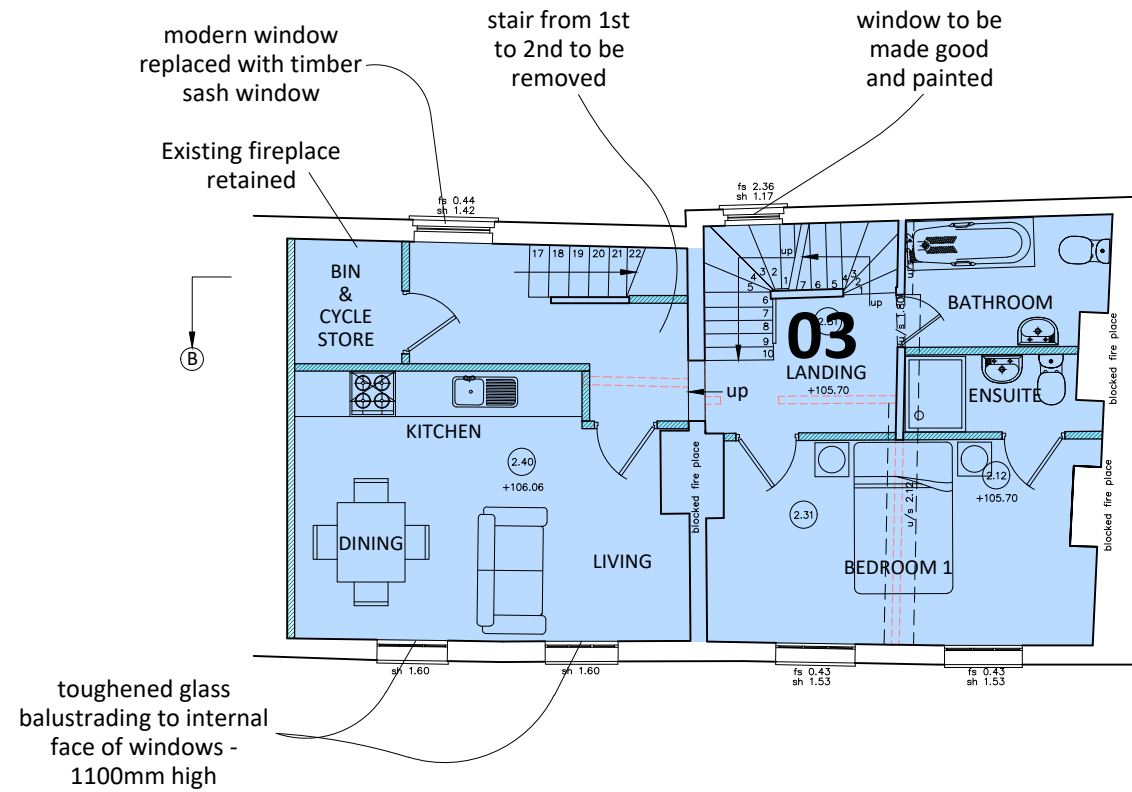

02 SECOND FLOOR PLAN
1:100

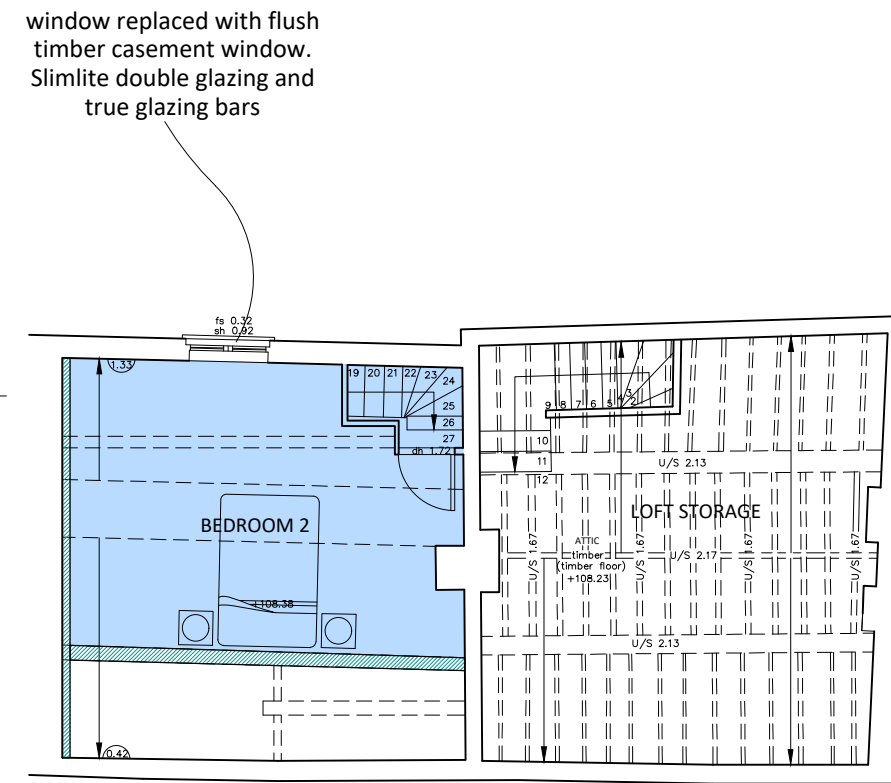

03 THIRD FLOOR PLAN
1:100

KEY	
	Existing construction
	Proposed construction
	To be demolished
	Existing door
	Proposed door

Rev	Date	Notes
B	22.07.22	Updates following planning comments
A	02.05.22	Updates following pre-app response



Project:
PROPOSED DEVELOPMENT
14-15 HIGH STREET, BANBURY
For:
WILD PROPERTY

Drawing:
PROPOSED SECOND AND THIRD FLOOR PLANS

Drawing scale: 1:100 at A3
Drawing date: JULY 2021

Drawing no. Drawing no. Revision

WG1103-008 B