


Datum 165.00m

SOUTH ELEVATION

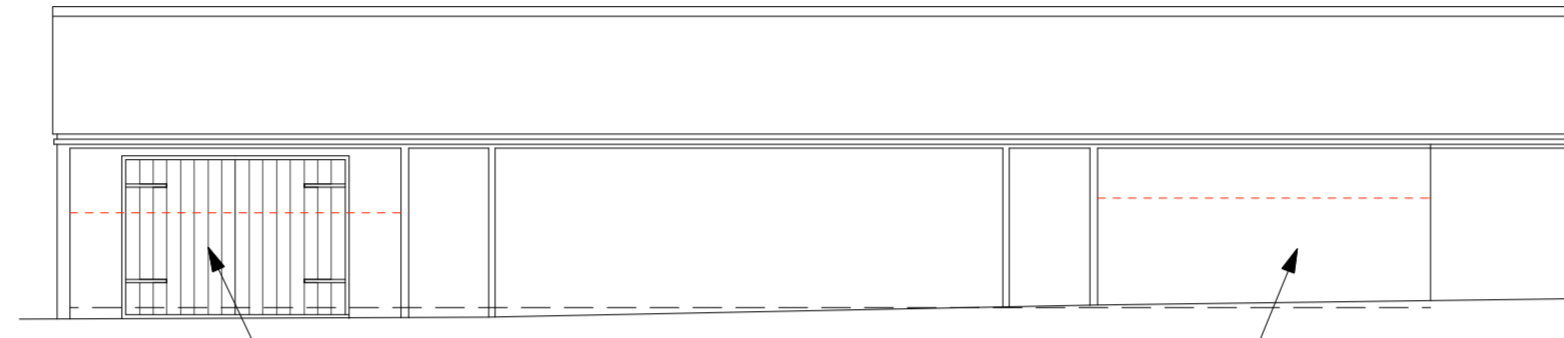


Datum 165.00m

WEST ELEVATION

New vertical boarded timber garage door inserted into existing rendered blockwork

Existing opening blocked up with rendered blockwork to match existing

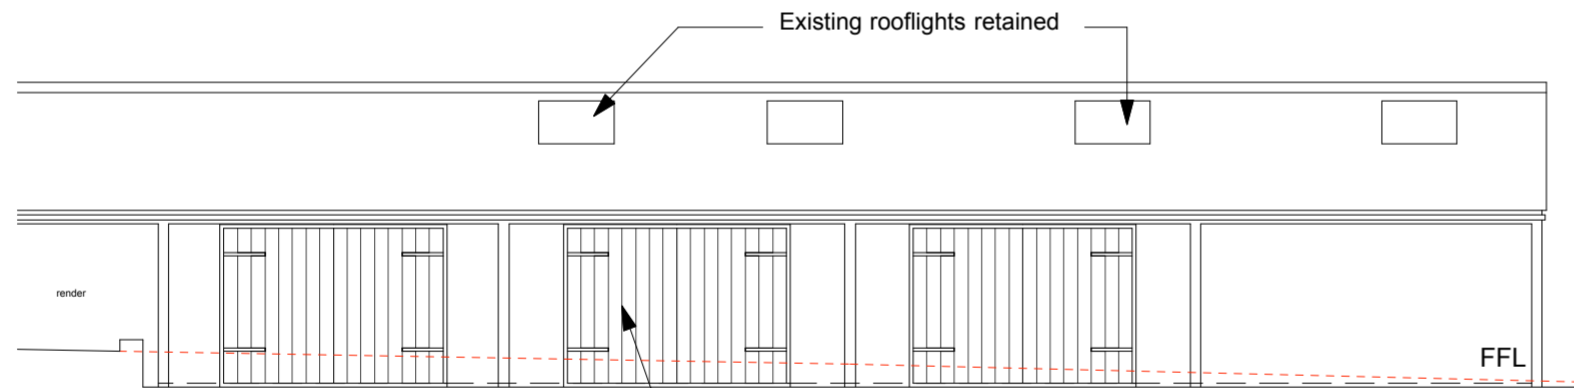

Datum 165.00m

EAST ELEVATION

Existing rooflights retained

New vertical boarded timber garage doors inserted into existing rendered blockwork

FFL

**General Notes:**

1. This drawing is to be read in conjunction with other consultants drawings
2. Check site conditions prior to commencement of work
3. Discrepancies must be reported directly to the Architect
4. Do not scale off drawing, use figured dimensions only
5. This drawing may be issued in colour, and may be a non-standard paper size

A	25.07.16	Issue for planning	NQ
Rev	Date	Notes	Drawn

Scale 1 : 100 @ A2

QA Serial Number 30367

**YIANGOU**  
YIANGOU ARCHITECTS

Dyer House, 3 Dyer Street  
Cirencester, Gloucs, GL7 2PP  
+ 01285 888 150  
e architecture@yiangou.com  
w www.yiangou.com

Client	Mr & Mrs. Besterman		
Project Address	Muddle Barn Farm, Sibford Gower, Oxon, OX15 5RY		
Project Description	Replacement Dwelling		
Drawing Title	Proposed Stable 4 Elevations		
Drawing No.	1759.122	Rev.	A