




① Existing Front Elevations (NW) Scale: 1:500

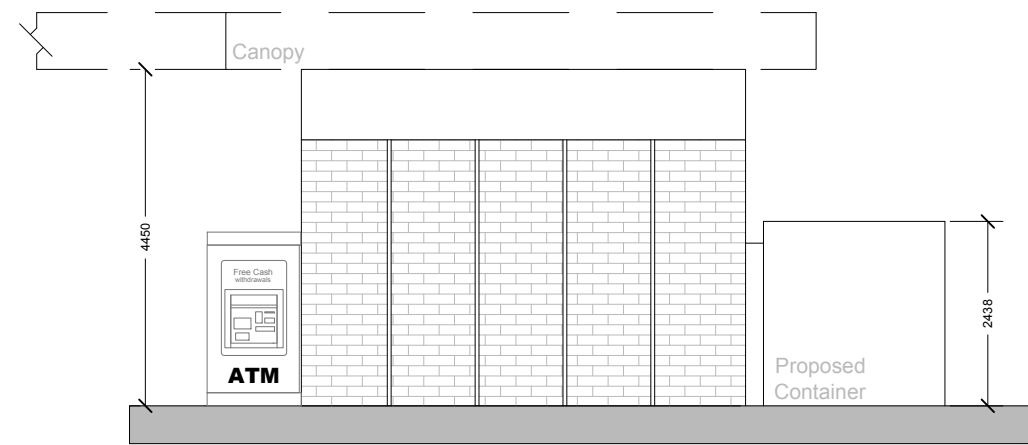


② Proposed Side Elevation (SW) Scale: 1:500

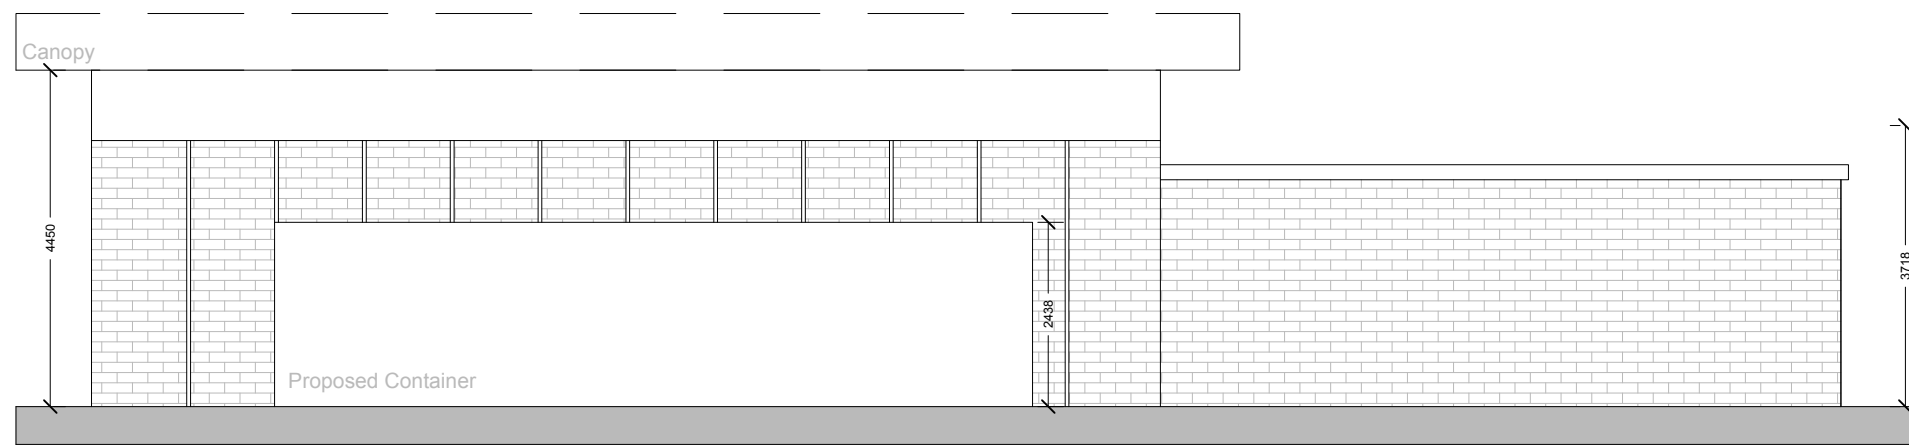


③ Proposed Rear Elevation (SE) Scale: 1:500

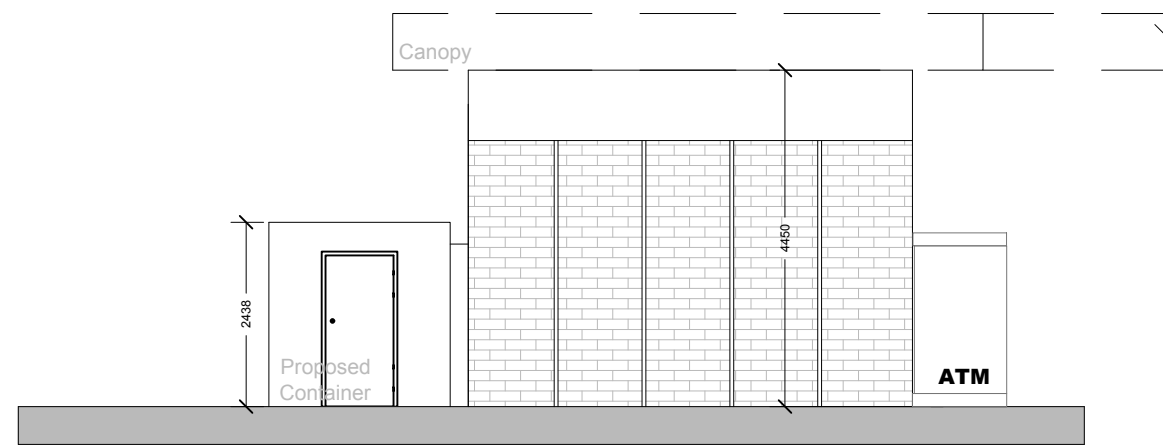

④ Proposed Side Elevation (NE) Scale: 1:500

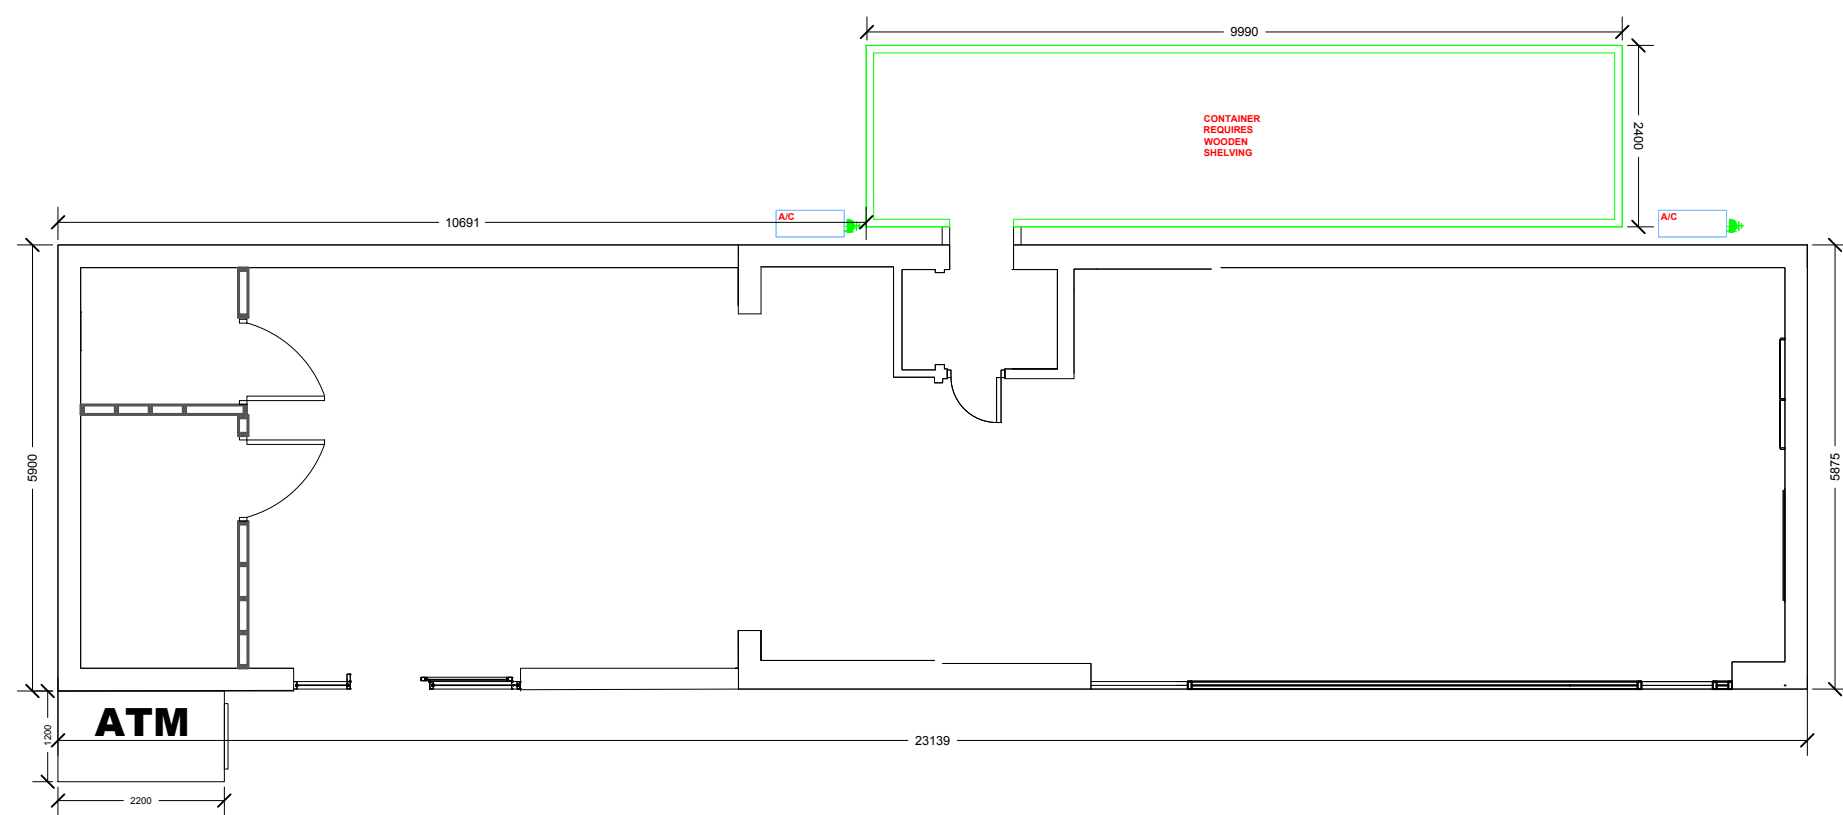

⑤ Proposed Shop Plan Scale: 1:1250

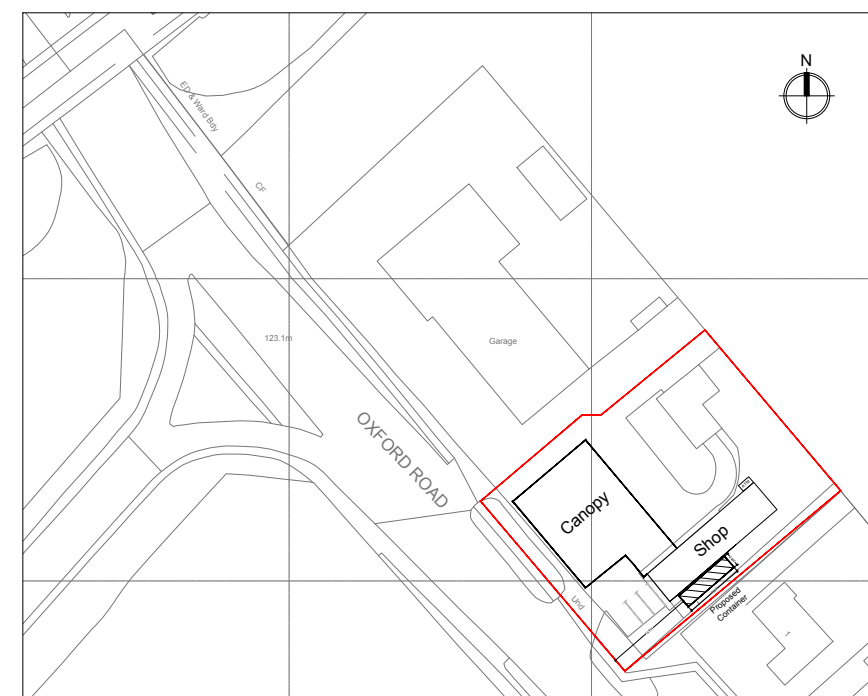

⑥ Proposed Site Location Plan Scale: 1:1250



Euro House,
Beehive Trading Park
Haslingden Road, Blackburn
Lancashire, BB1 2EE
T: 01254 205439, E:enquiries@eurogarages.com


Banbury Service Station
Oxford Road, Bodicote, Banbury
OX15 4AB

Proposed Plans, Elevations and Location Plan

Drawing No: **PLN.023.01.A2.EC**
Scale: **1:500 & 1:1250 @ A2**
Issue Date: **22/01/20**
Drawn: **EC**
Checked: **IS**

Revision Notes

Date	Rev	By	Description

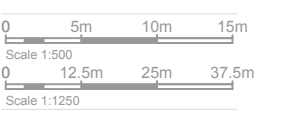

NOTES
This drawing is the copyright of EG Group Ltd. No reproduction of this drawing is allowed without prior permission. All Drawings must be checked and verified prior to commencement of work on site. All dimensions are in millimetres, unless otherwise stated. Anyone using this drawing (i.e. Contractors, Clients, Suppliers) is to check all dimensions on site prior to carrying out work or ordering of materials.