
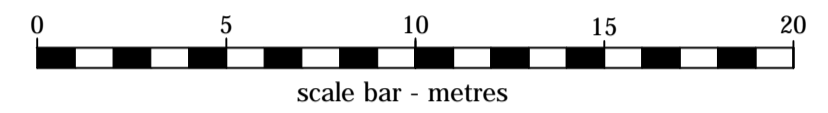


Rev.	Date	By
A	Feb. 22	KLS
B	Mar. 22	KLS
C	Mar. 22	KLS

NORTH

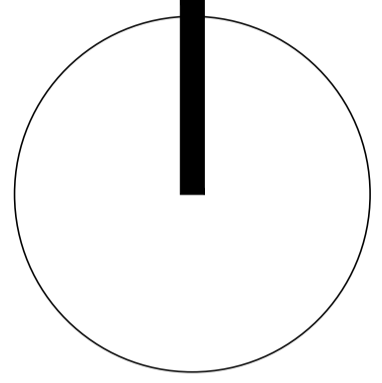

Castle Street

Bolton Road

North Bar Street



Car Park

Land Tyre Service

27 residents car parking spaces (1:3 ratio)

S1C  
446385.768mE  
240705.428mN  
97.232m

S4  
445370.277mE  
240756.745mN  
95.585m

S3  
445373.946mE  
240741.489mN  
96.091m

S3a  
445353.456mE  
240746.293mN  
96.131m

CHURCHILL RETIREMENT LIVING

**planning issues**  
TOWN PLANNING AND ARCHITECTURAL DESIGN

Rob Jackson RIBA  
Design Director - South West  
Churchill House \* Parkside  
Ringswood \* Hantsplace BH24 3SG  
Telephone: 01423 462172  
Fax : 01423 462101  
E-mail: design@planningissues.co.uk

Client

**Churchill Retirement Living**

Project Title

Proposed Retirement Housing  
Bolton Road  
Banbury  
OX16 0TH

Drawing Title

PROPOSED SITE PLAN  
PLANNING APPLICATION

Scale: 1:200 @ A1 Date: DEC. 2021

Drawn: KLS Checked: RJ

Drawing No. Rev.

10116BB - PA01 C