


GROUND FLOOR PLAN

IDENTICAL GARAGE BUILDINGS
PROPOSED FOR BOTH PLOTS 1 & 2.
SEE BLOCK PLAN FOR LOCATIONS &
ORIENTATIONS

PROPOSED MATERIALS

- ① Untreated/unfinished feather-edged oak boarding
- ② Oak post & beam frame
- ③ Plain tiles to match existing house
- ④ Bath stone Kneeler
- ⑤ Oak framed, ledged & braced doors

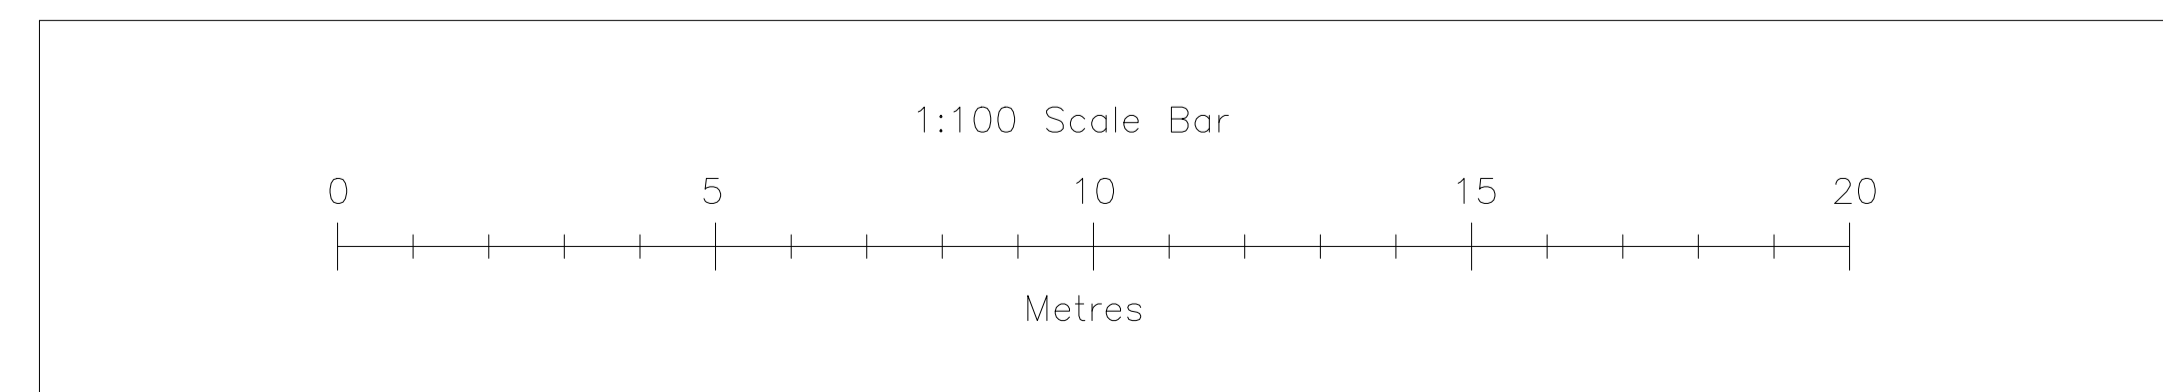

Revisions:
A: Roof pitch & ridge height lowered 06.07.19

Miles & Alexander Ltd
Willow Tree | Station Road
Kirtlington | Oxfordshire | OX5 3HE
M: 07795052483
E: store@milesandalexander.co.uk



MILES & ALEXANDER LTD
Architectural Design

Client:
Mr & Mrs M. Lewis
The Bathy
Brashfield House
Caversfield
Oxfordshire, OX27 8RE

Project:
Creation of two dwellings from
existing house with associated
proposed extensions

Drawing:
PROPOSED GARAGES (Plots 1 & 2)

Date: JULY 2018	Scale: 1:100 @ A1	Drawn by: SPW
--------------------	----------------------	------------------

Dwg No: MA-191018-28	Rev: A
-------------------------	-----------

Sheet Size: A1