


Proposed West Elevation

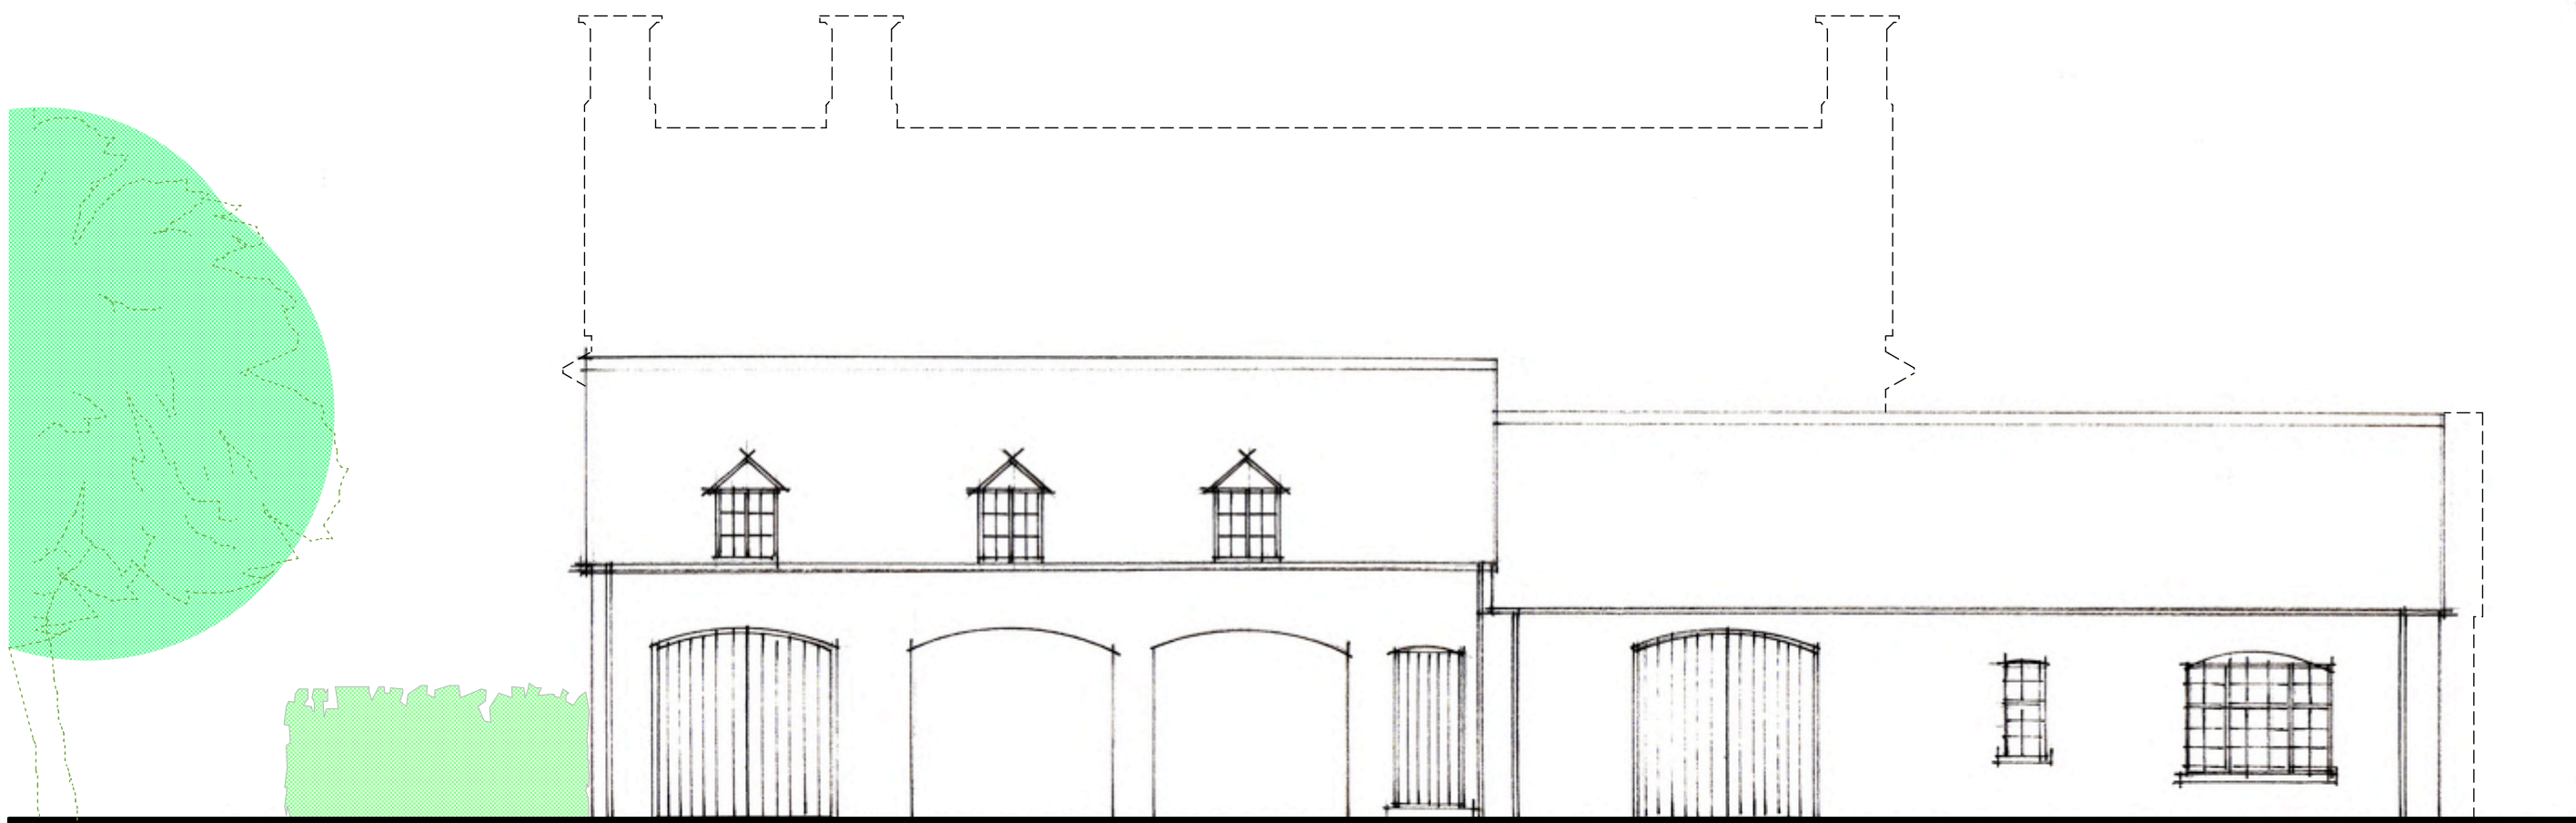

Proposed South Elevation



Proposed East Elevation

General Notes:

1. This drawing is to be read in conjunction with other consultants drawings
2. Check site conditions prior to commencement of work
3. Discrepancies must be reported directly to the Architect
4. Do not scale off drawing, use figured dimensions only
5. This drawing may be issued in colour, and may be a non-standard paper size

MATERIALS:

Roof - Blue Slate
Walls - Hornton Stone Ashlar / Rubble
Windows / Door - Painted Hardwood
Rainwater Goods - Painted Cast Iron
Dormer Cheeks - Render
Chimneys - Ashlar

B	13.03.18	Issued For Comment	NQ
A	05.03.18	Planning Issue	NQ
Rev	Date	Notes	Drawn

Scale 1 : 100 @ A1 0 5m 0 15ft

QA Serial Number 41011

YIANGOU
YIANGOU ARCHITECTS
Over House, 3 Over Street
Chesham, Bucks, SL7 2PP
+ 01295 688150
e architecture@yangou.com
w www.yangou.com

Client	Mr & Mrs. Besterman		
Project Address	Muddle Barn Farm, Sibford Gower, Oxon, OX15 5RY		
Project Description	Amended Planning Scheme		
Drawing Title	Proposed External Elevations Sheet 2 of 2		
Drawing No.	1759.165	Rev.	B