

General Notes:


1. This drawing is to be read in conjunction with other consultants drawings
2. Check site conditions prior to commencement of work
3. Discrepancies must be reported directly to the Architect
4. Do not scale off drawing, use figured dimensions only
5. This drawing may be issued in colour, and may be a non-standard paper size

MATERIALS:

- Roof - Blue Slate
- Walls - Hornton Stone Ashlar / Rubble
- Windows / Door - Painted Hardwood
- Rainwater Goods - Painted Cast Iron
- Dormer Cheeks - Render
- Chimneys - Ashlar



Proposed West Elevation (Garden)

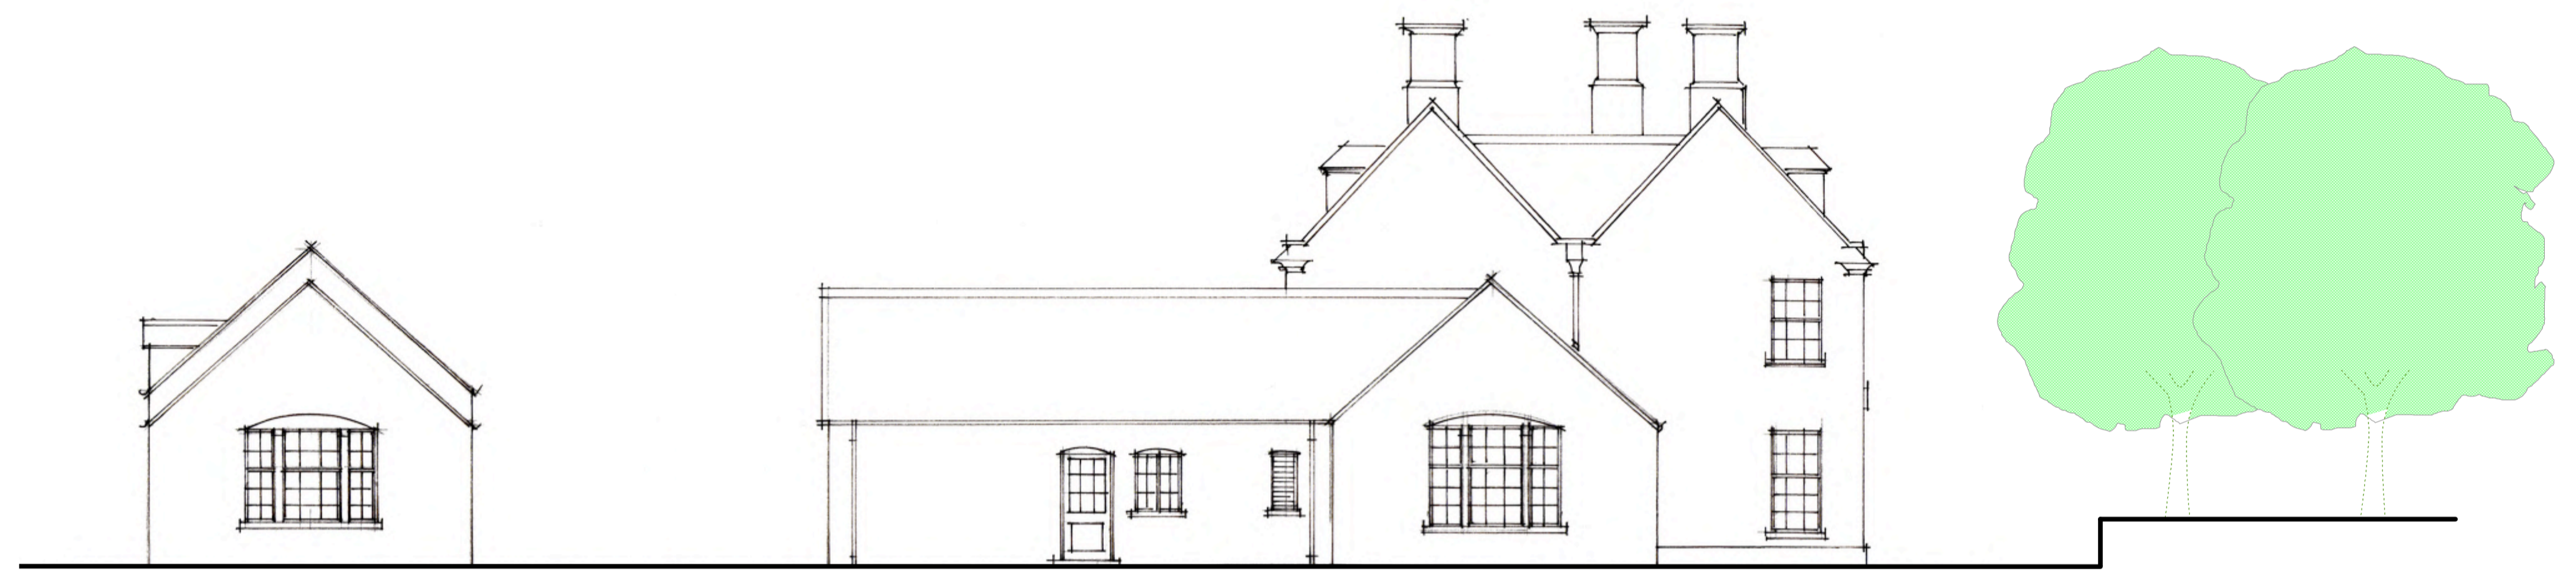

Proposed North Elevation



Proposed East Elevation (Front)

Rev	Date	Notes	Drawn
B	13.03.18	Issued For Comment	NO
A	05.03.18	Planning Issue	NO

Scale 1 : 100 @ A1

QA Serial Number 42083

YIANGOU
YIANGOU ARCHITECTS

Over House, 3, Dyer Street
Cirencester, Glouce, GL7 2EP
+ 01295 698130
e architecture@yangou.com
w www.yangou.com

Client	Mr & Mrs. Besterman
Project Address	Muddle Barn Farm, Sibford Gower, Oxon, OX15 5RY
Project Description	Amended Planning Scheme
Drawing Title	Proposed External Elevations Sheet 1 of 2
Drawing No.	1759.164
Rev.	B