
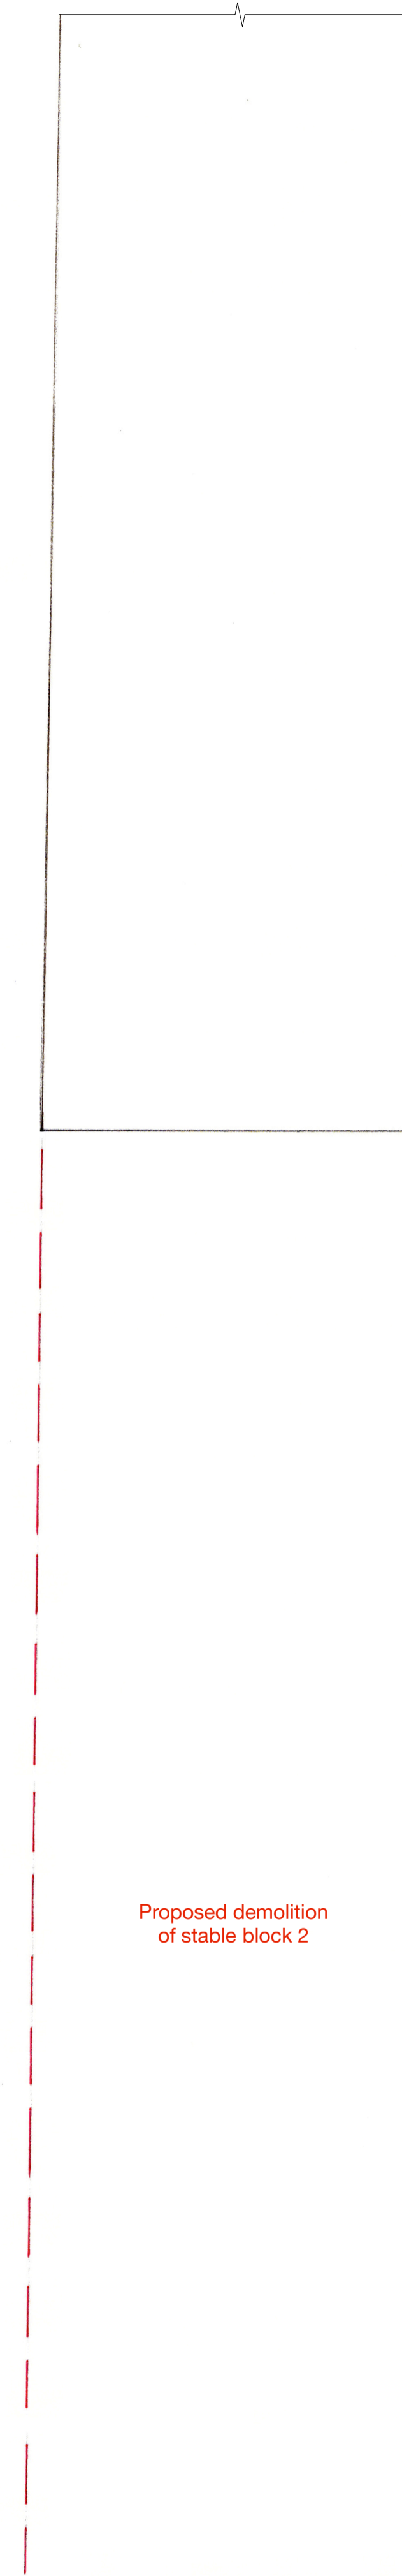
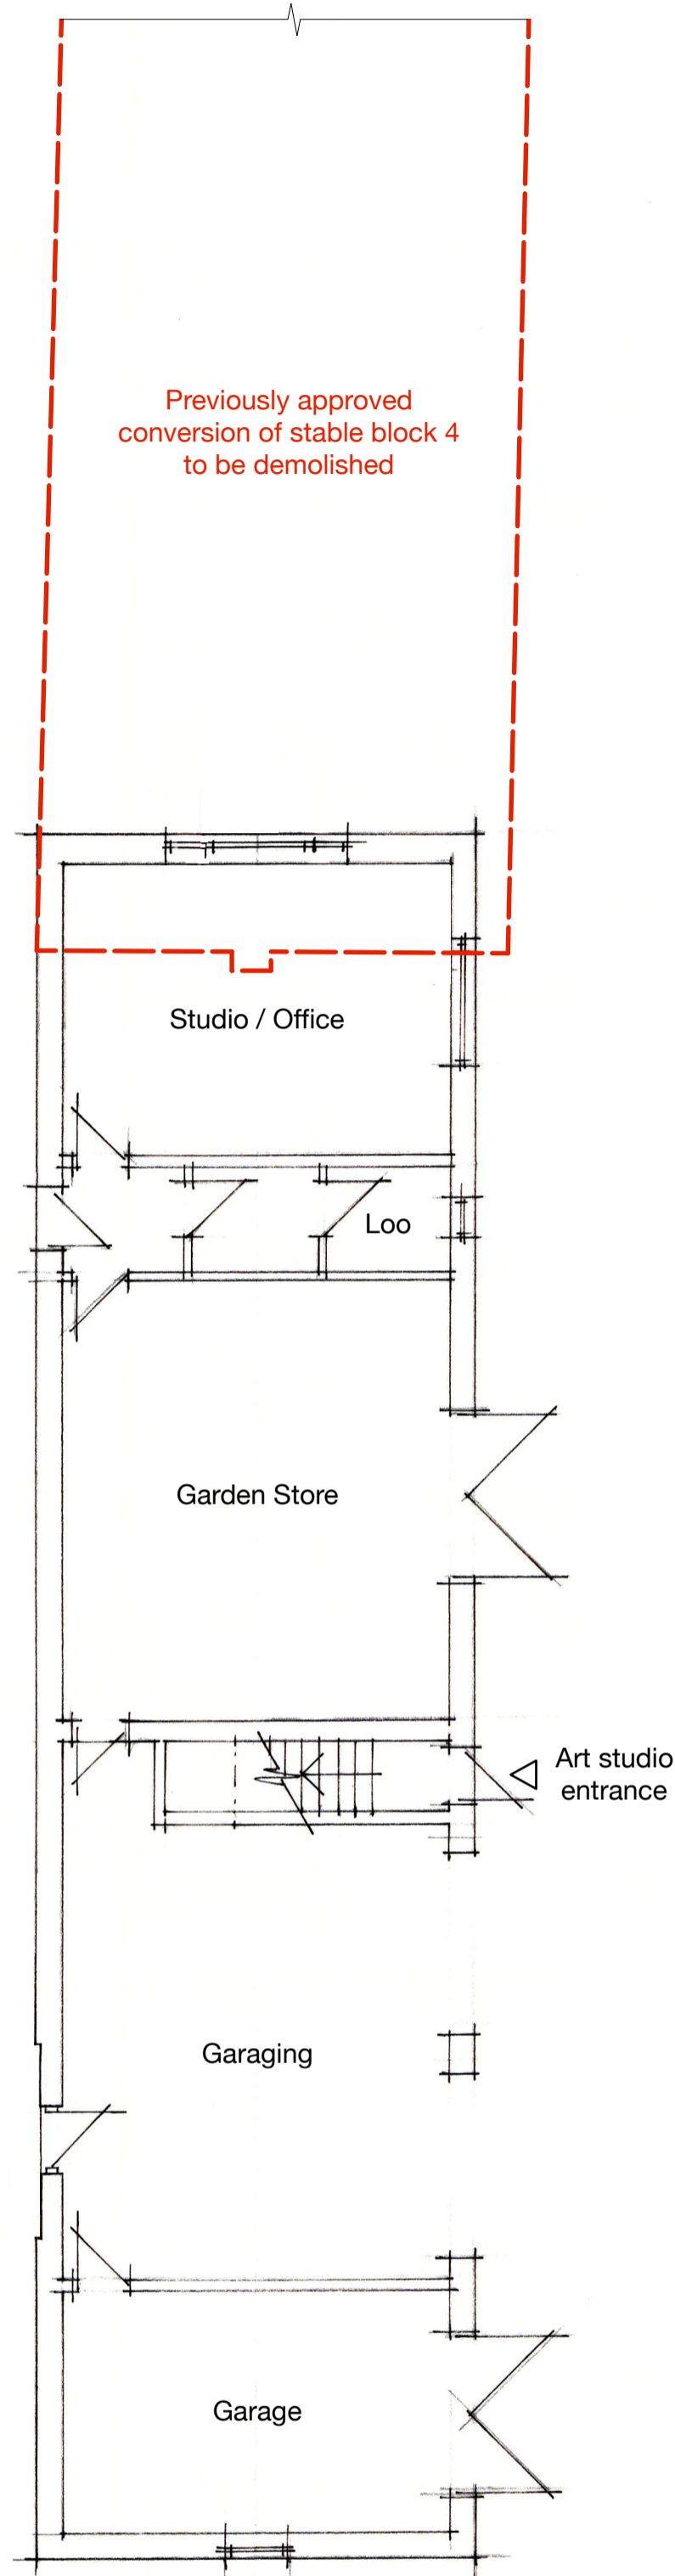
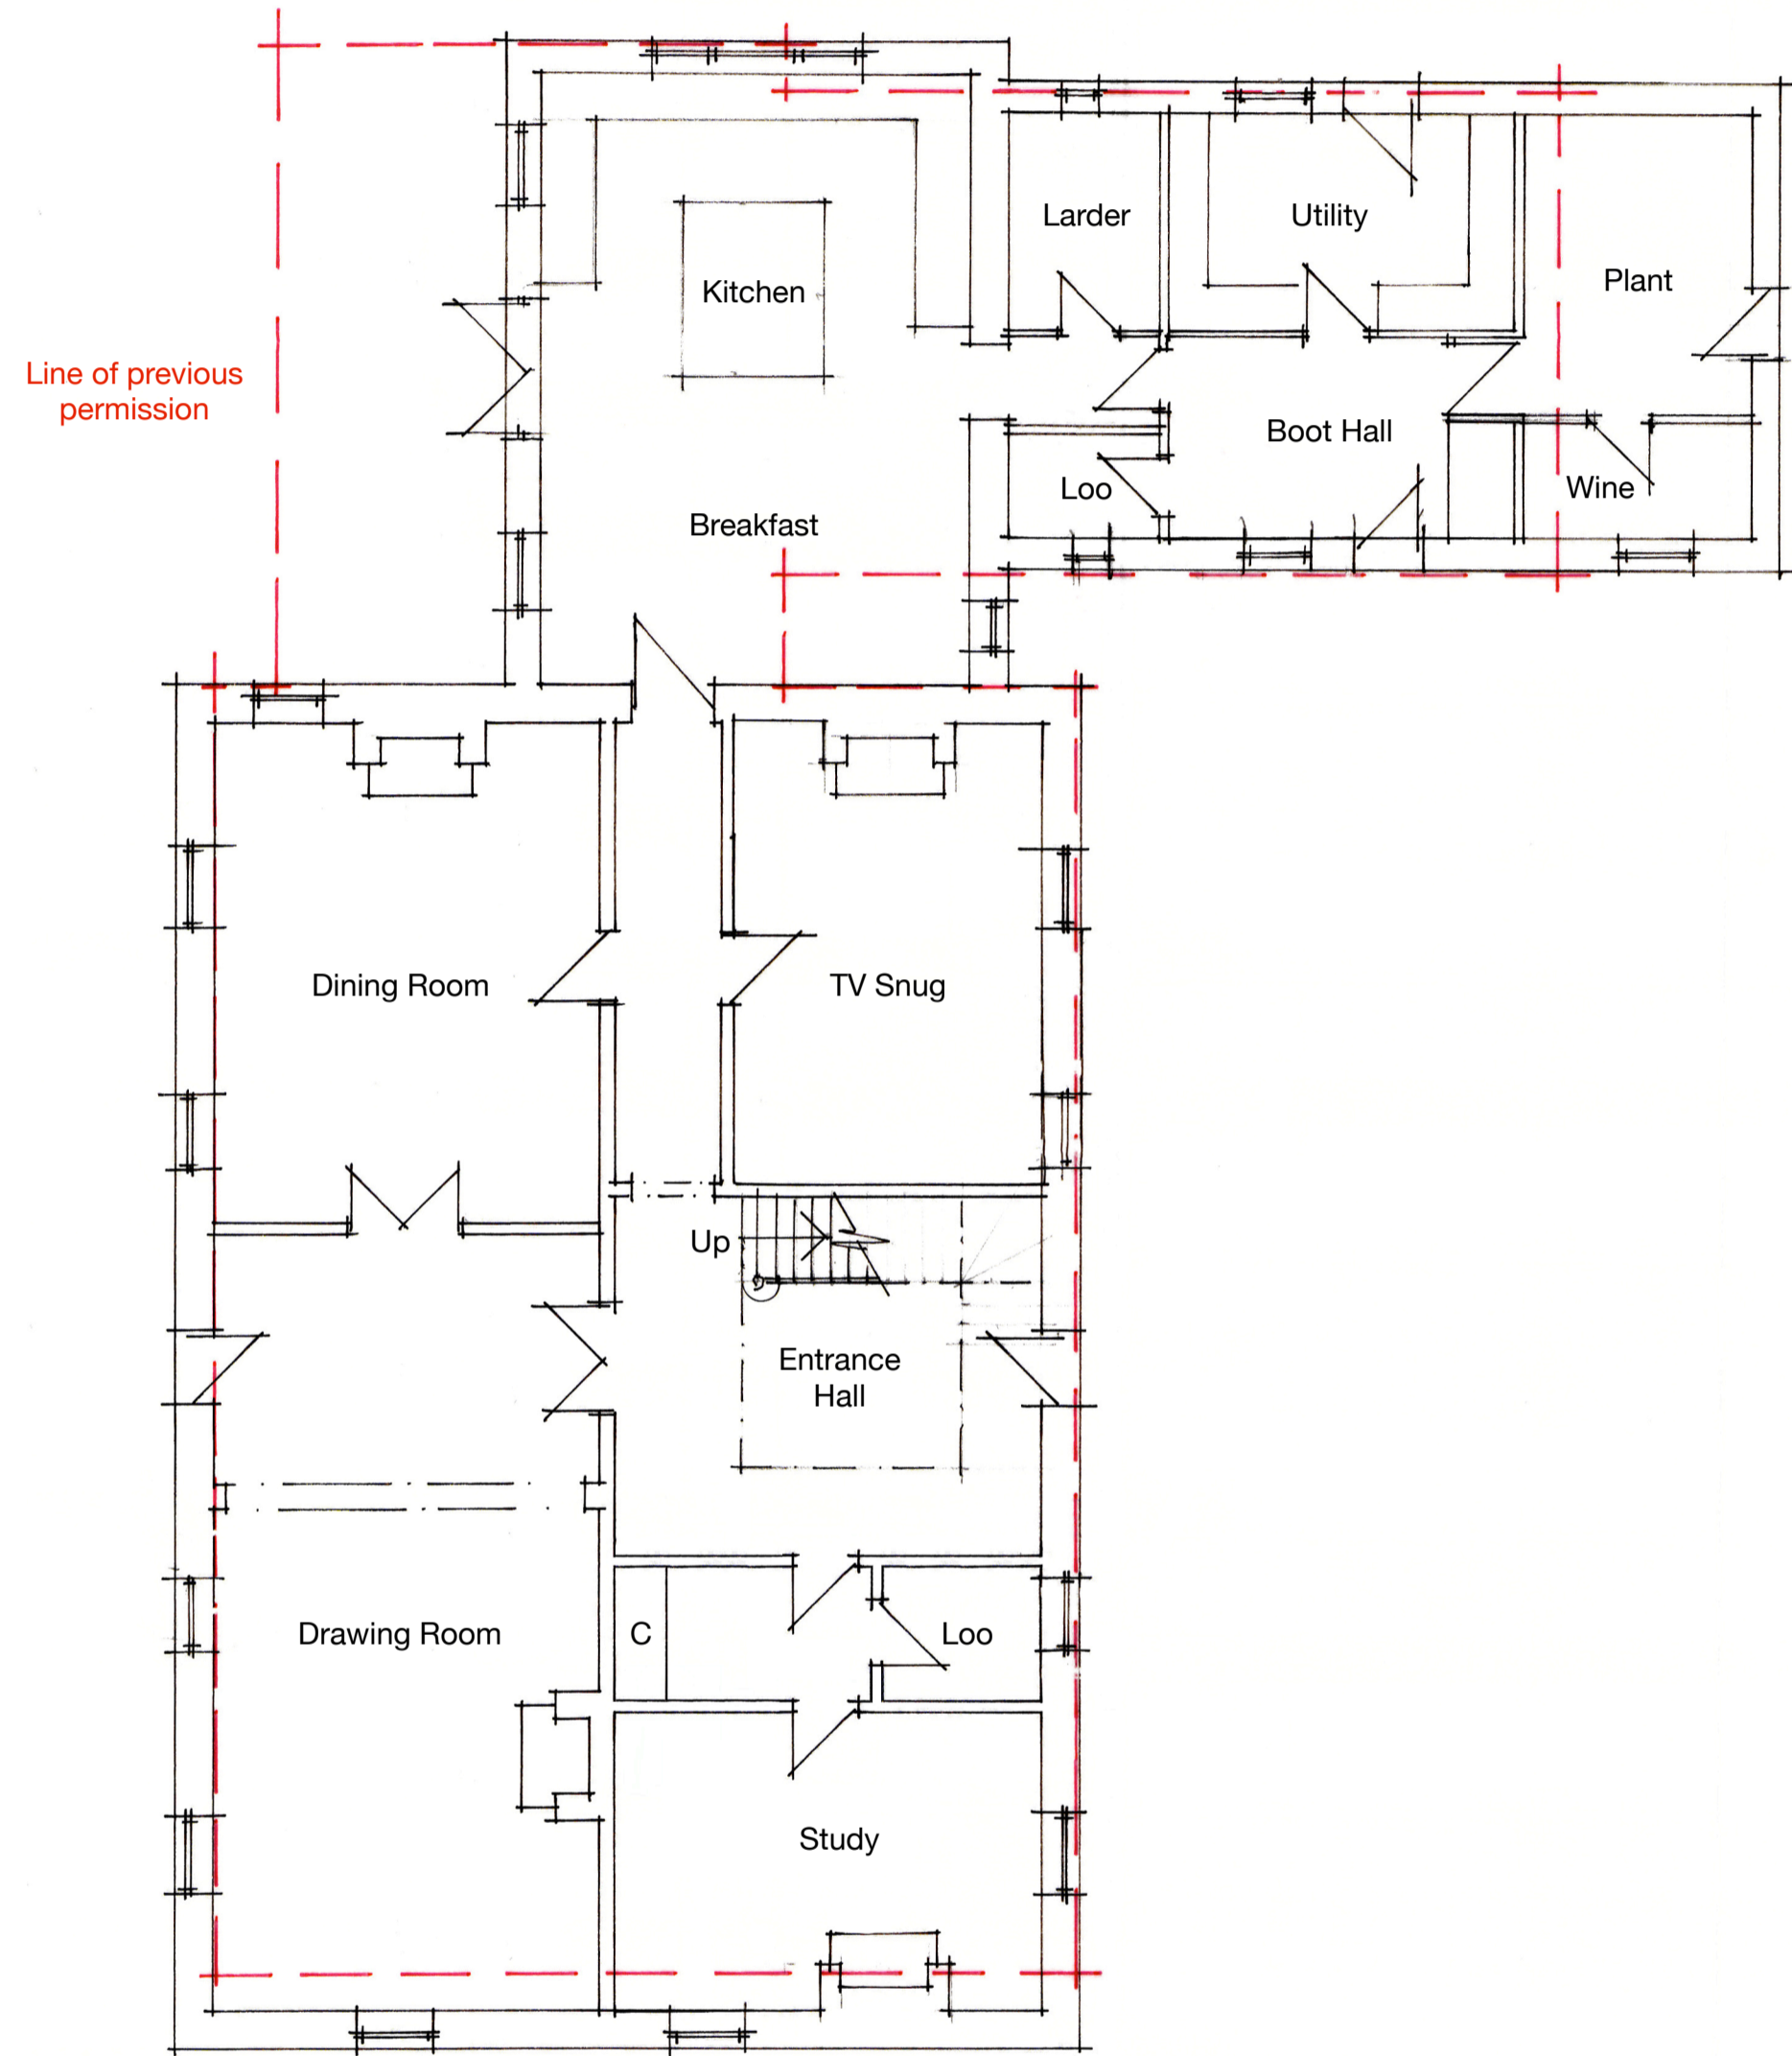


General Notes:

1. This drawing is to be read in conjunction with other consultants drawings
2. Check site conditions prior to commencement of work
3. Discrepancies must be reported directly to the Architect
4. Do not scale off drawing, use figured dimensions only
5. This drawing may be issued in colour, and may be a non-standard paper size

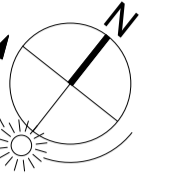

Rev	Date	Notes	Drawn
E	06.08.18	Annotation amended to outbuilding	NQ
D	12.04.18	Issued For Comment	NQ
C	13.03.18	Issued For Comment	NQ
B	13.03.18	Issued For Comment	NQ
A	05.03.18	Planning Issue	NQ

Scale 1 : 100 @ A1

QA Serial Number 43499

YIANGOU
YIANGOU ARCHITECTS

Dyer House, 3 Dyer Street
Cirencester, Glouce, GL7 2PP
+ 01296 888150
e architecture@yangou.com
w www.yangou.com

Client	Mr & Mrs. Besterman
Project Address	Muddle Barn Farm, Sibford Gower, Oxon, OX15 5RY
Project Description	Amended Planning Scheme
Drawing Title	Proposed Ground Floor Plan
Drawing No.	1759.161
Rev.	E