


KEY	
	Proposed dropped kerbs

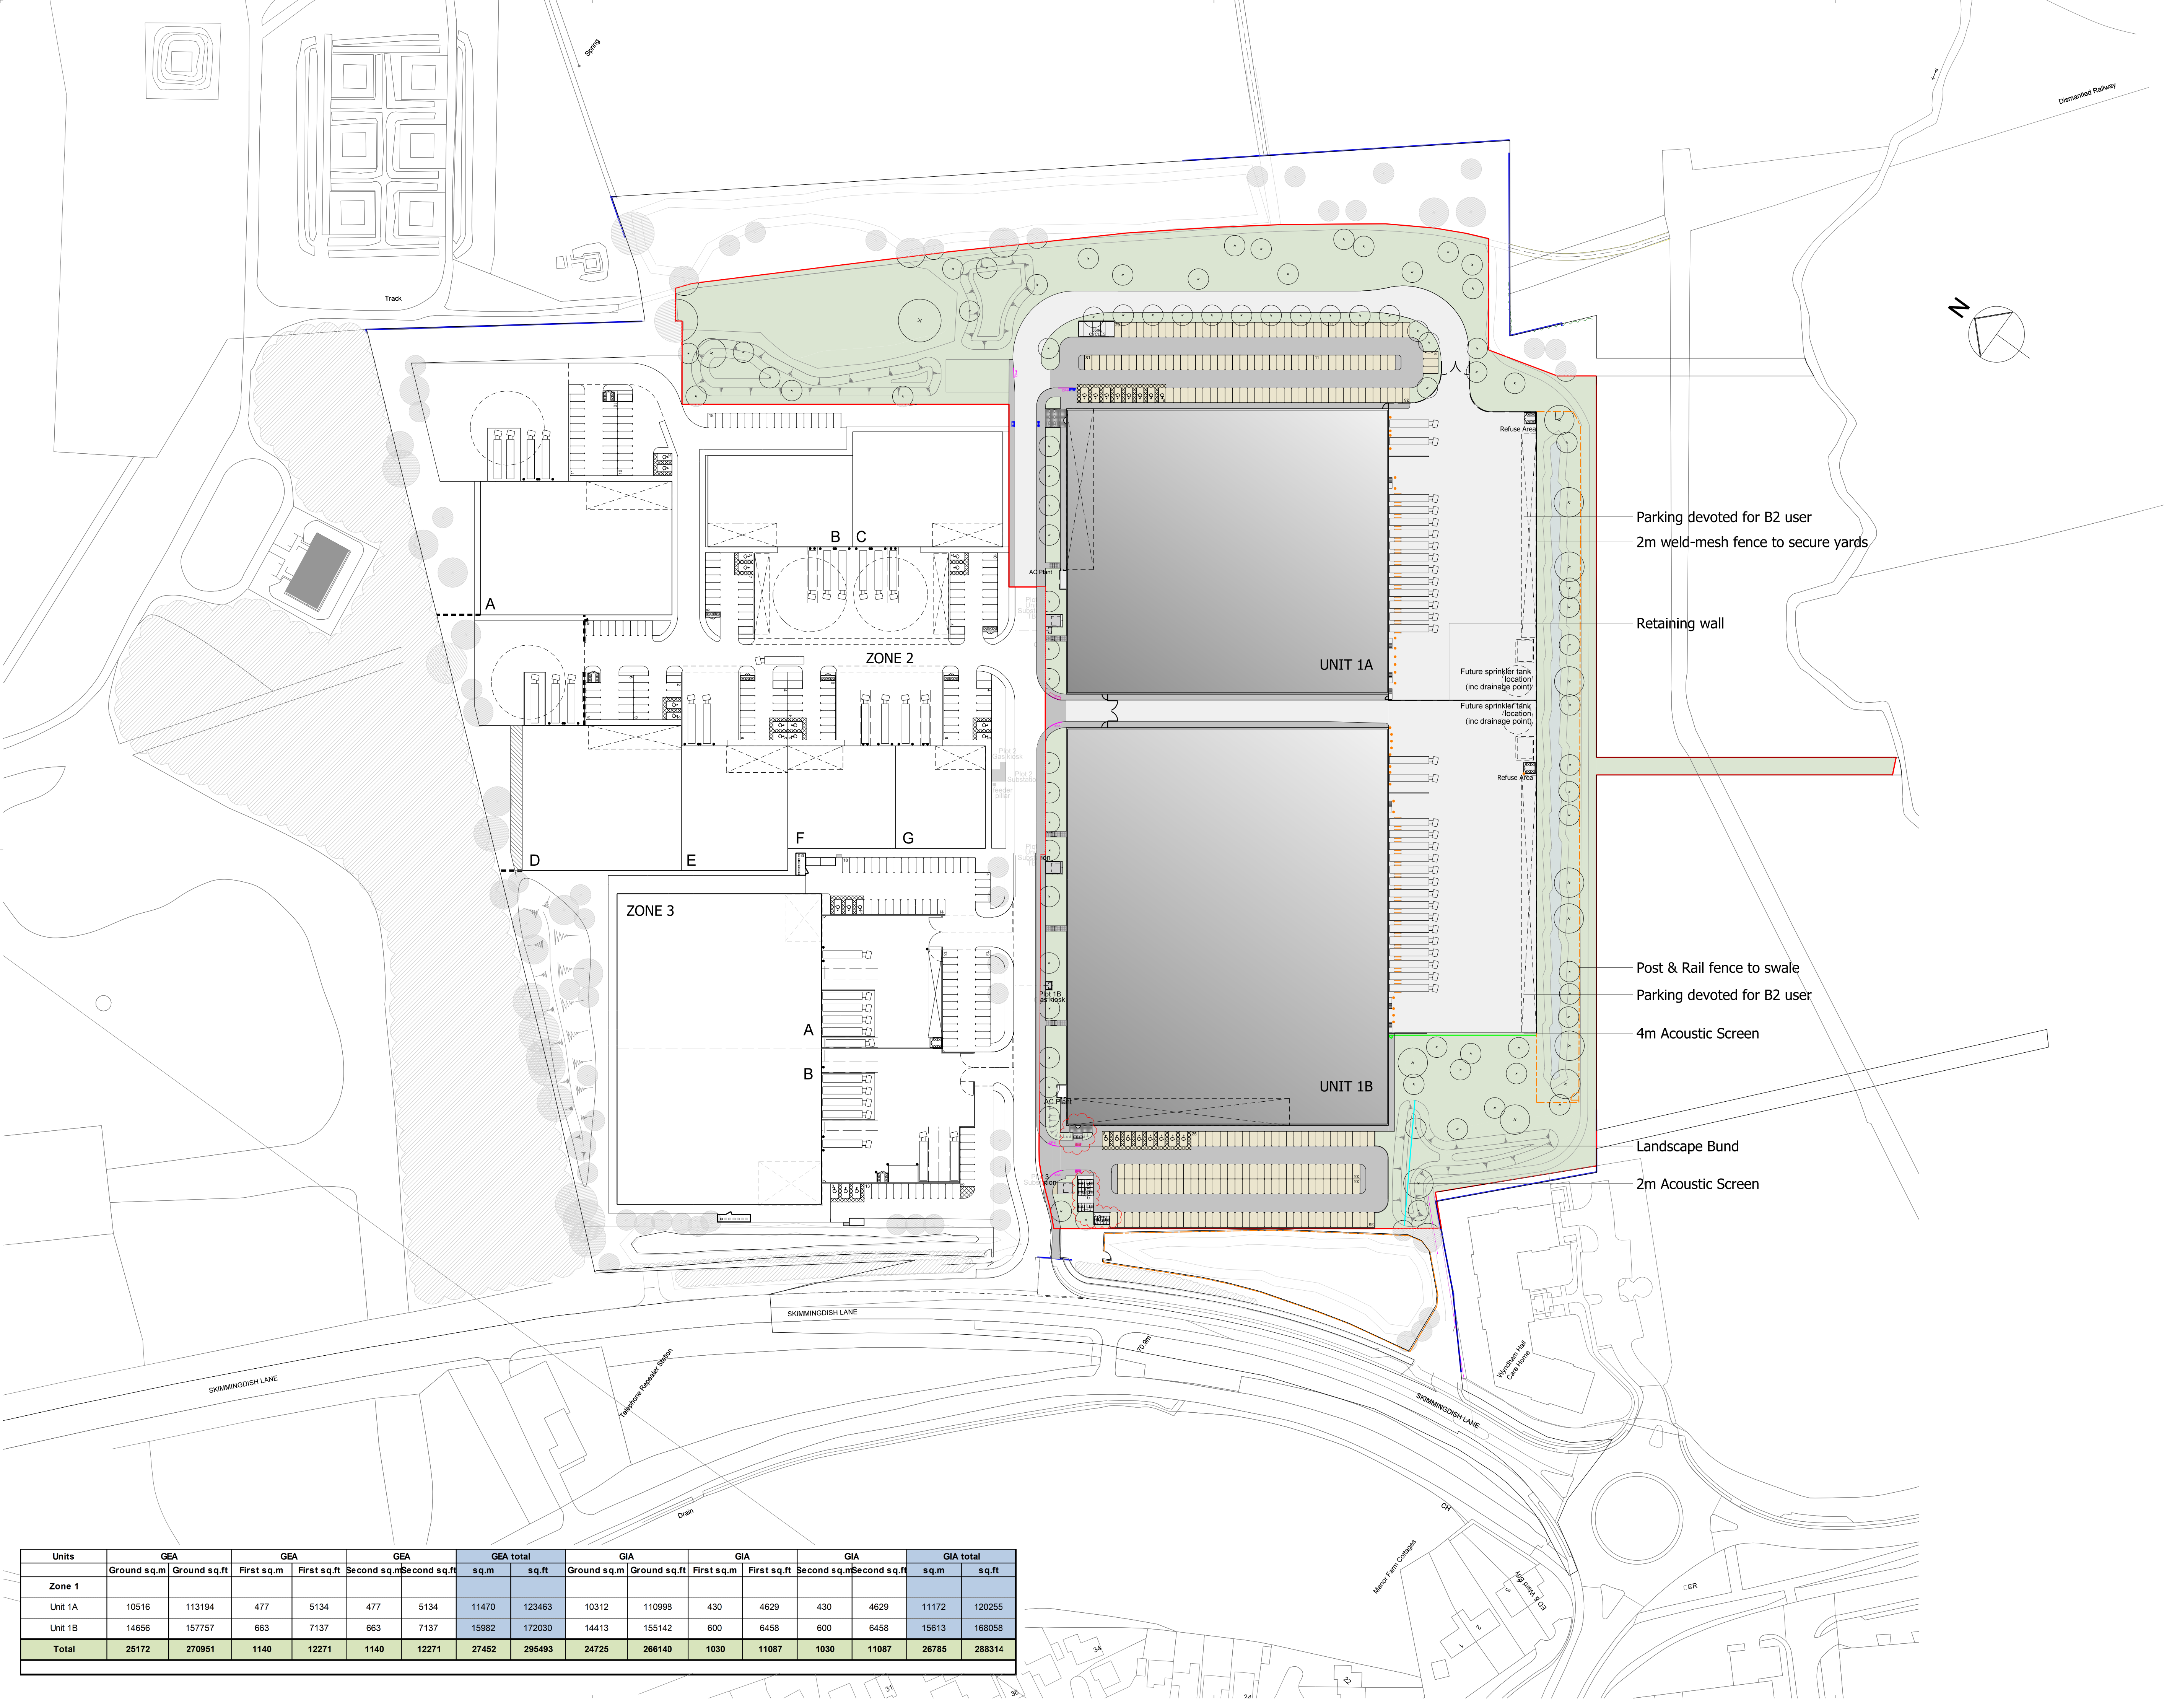

Parking devoted for B2 user
 2m weld-mesh fence to secure yards

Retaining wall

Post & Rail fence to swale
 Parking devoted for B2 user
 4m Acoustic Screen

Landscape Bund

2m Acoustic Screen

Rev	Description	Chkd	Date
C	Unit 1B entrance and cycle shelters updated	CG	22.07.19
B	Landscape - Unit 1A and 1B entrance, service yard stairs and Unit 1A car park updated. Unit 1B bin store relocated.	CG	30.11.18
A	Dropped kerbs and 1 additional cycle shelter added for each unit. Unit 1B access entrance door repositioned.	CG	15.05.18

Peer House
 8 -14 Verulam Street
 London WC1X 8LZ
 tel +44(0)20 7400 2120
 enquiries@cornisharchitects.com
 www.cornisharchitects.com

cornisharchitects

Project
**LINK 9 - SKIMMINGDISH LANE
 BICESTER
 PLOT 1**

Drg Title
PROPOSED SITE PLAN

Status
PLANNING

Scale
 1:1000 @ A1

Date
 29/03/2018

Drg No
17007 / TP / 1003

Rev
C

Units	GEA		GEA		GEA		GEA total		GIA		GIA		GIA		GIA total	
	Ground sq.m	Ground sq.ft	First sq.m	First sq.ft	Second sq.m	Second sq.ft	sq.m	sq.ft	Ground sq.m	Ground sq.ft	First sq.m	First sq.ft	Second sq.m	Second sq.ft	sq.m	sq.ft
Zone 1																
Unit 1A	10516	113194	477	5134	477	5134	11470	123463	10312	110998	430	4629	430	4629	11172	120255
Unit 1B	14656	157757	663	7137	663	7137	15982	172030	14413	155142	600	6458	600	6458	15613	168058
Total	25172	270951	1140	12271	1140	12271	27452	295493	24725	266140	1030	11087	1030	11087	26785	288314