




South Elevation (Plot 3)

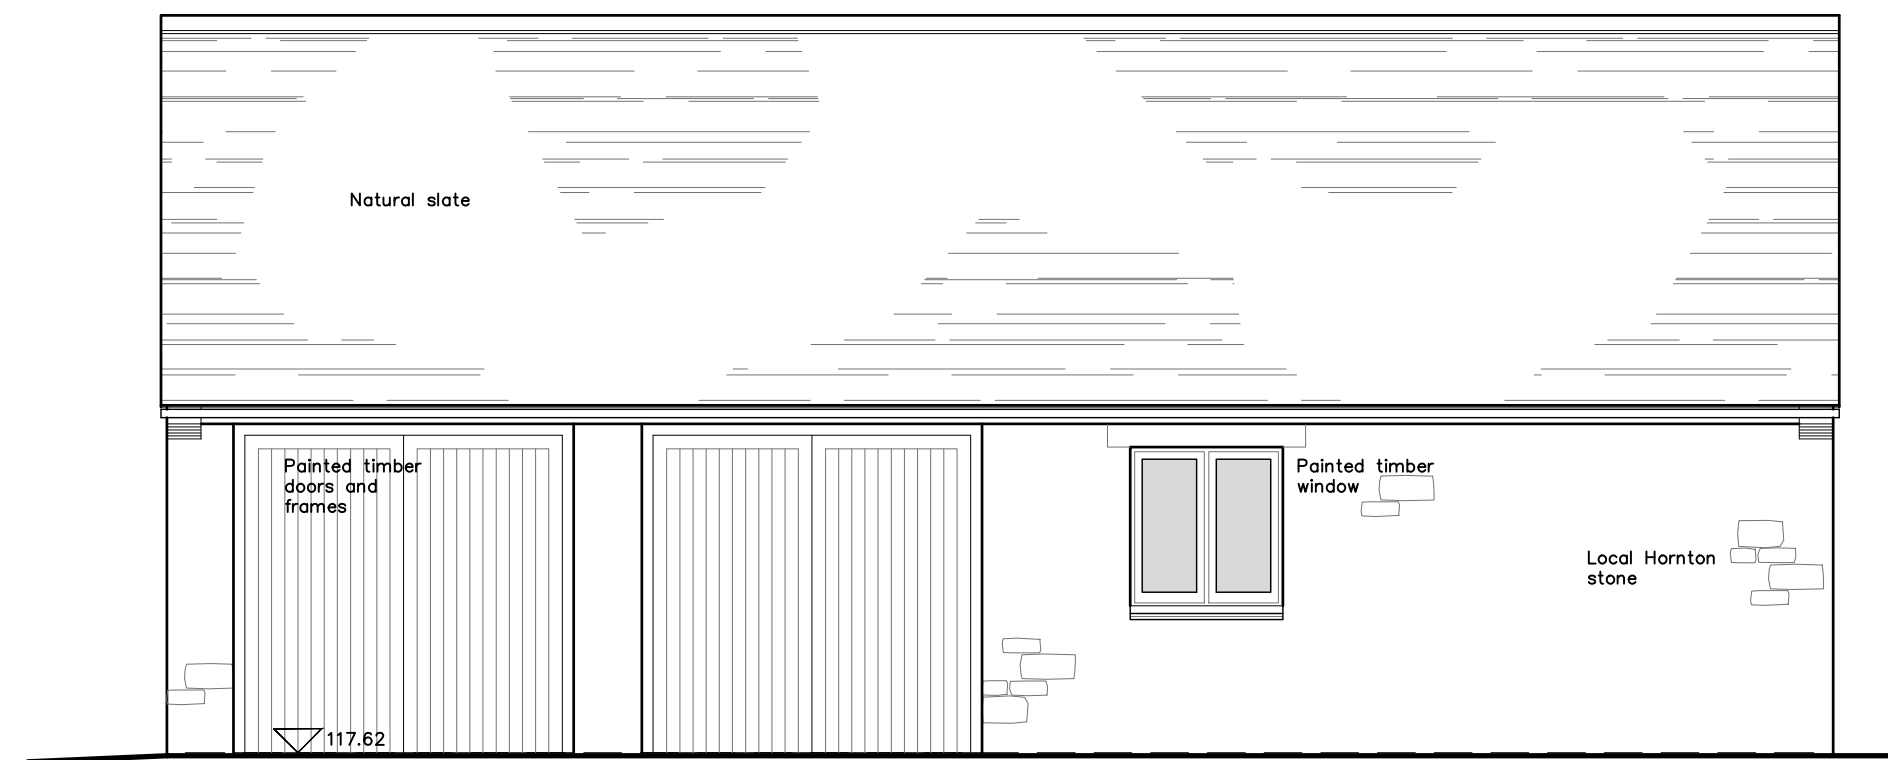


Southerly Elevation

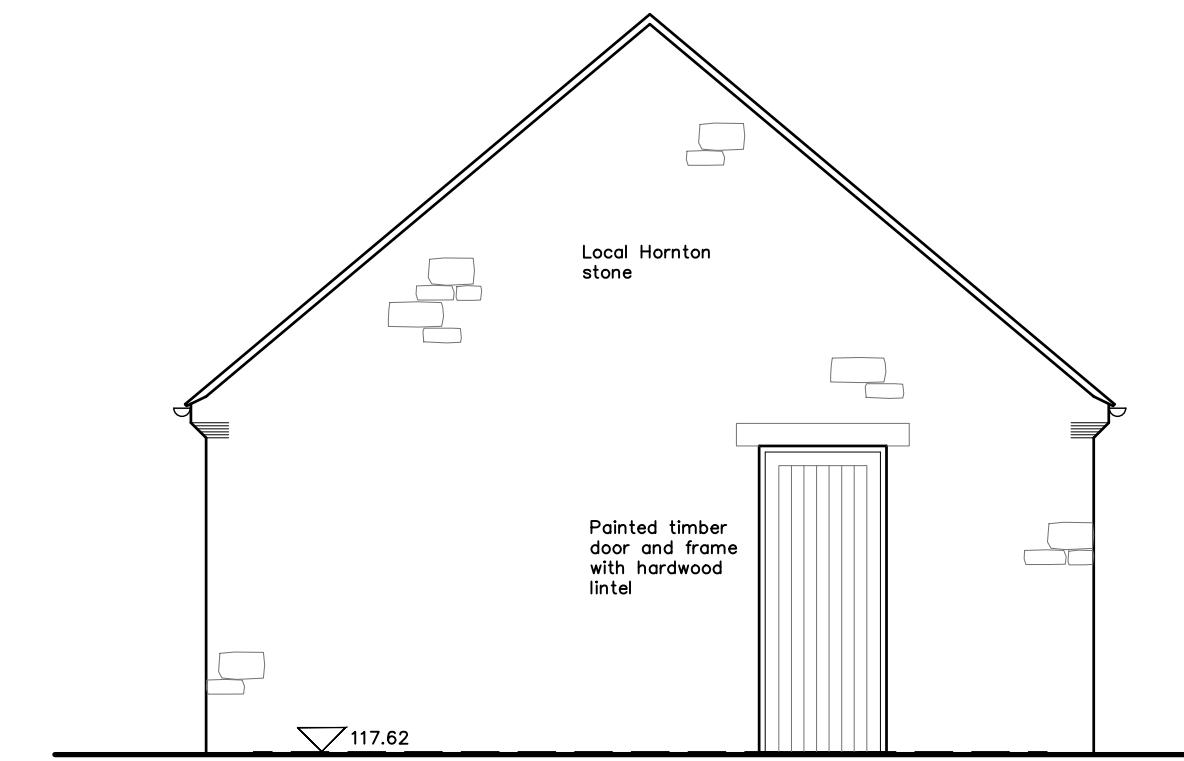


Westerly Elevation

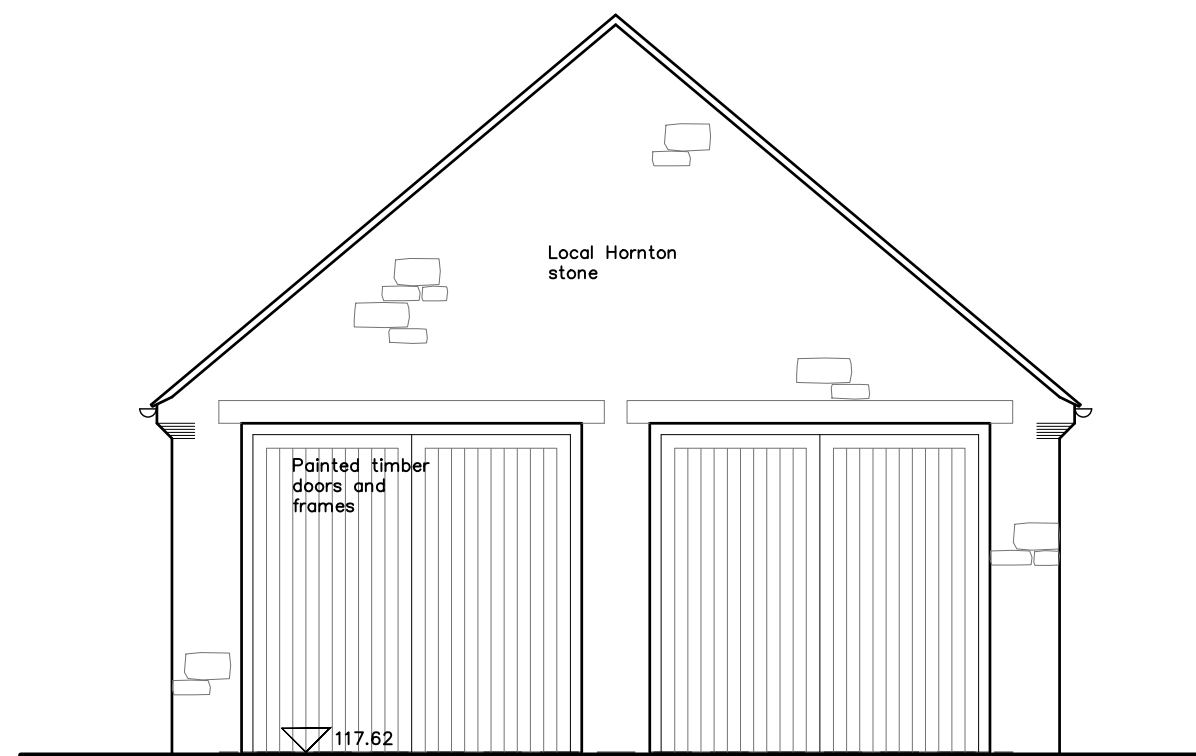


Easterly Elevation

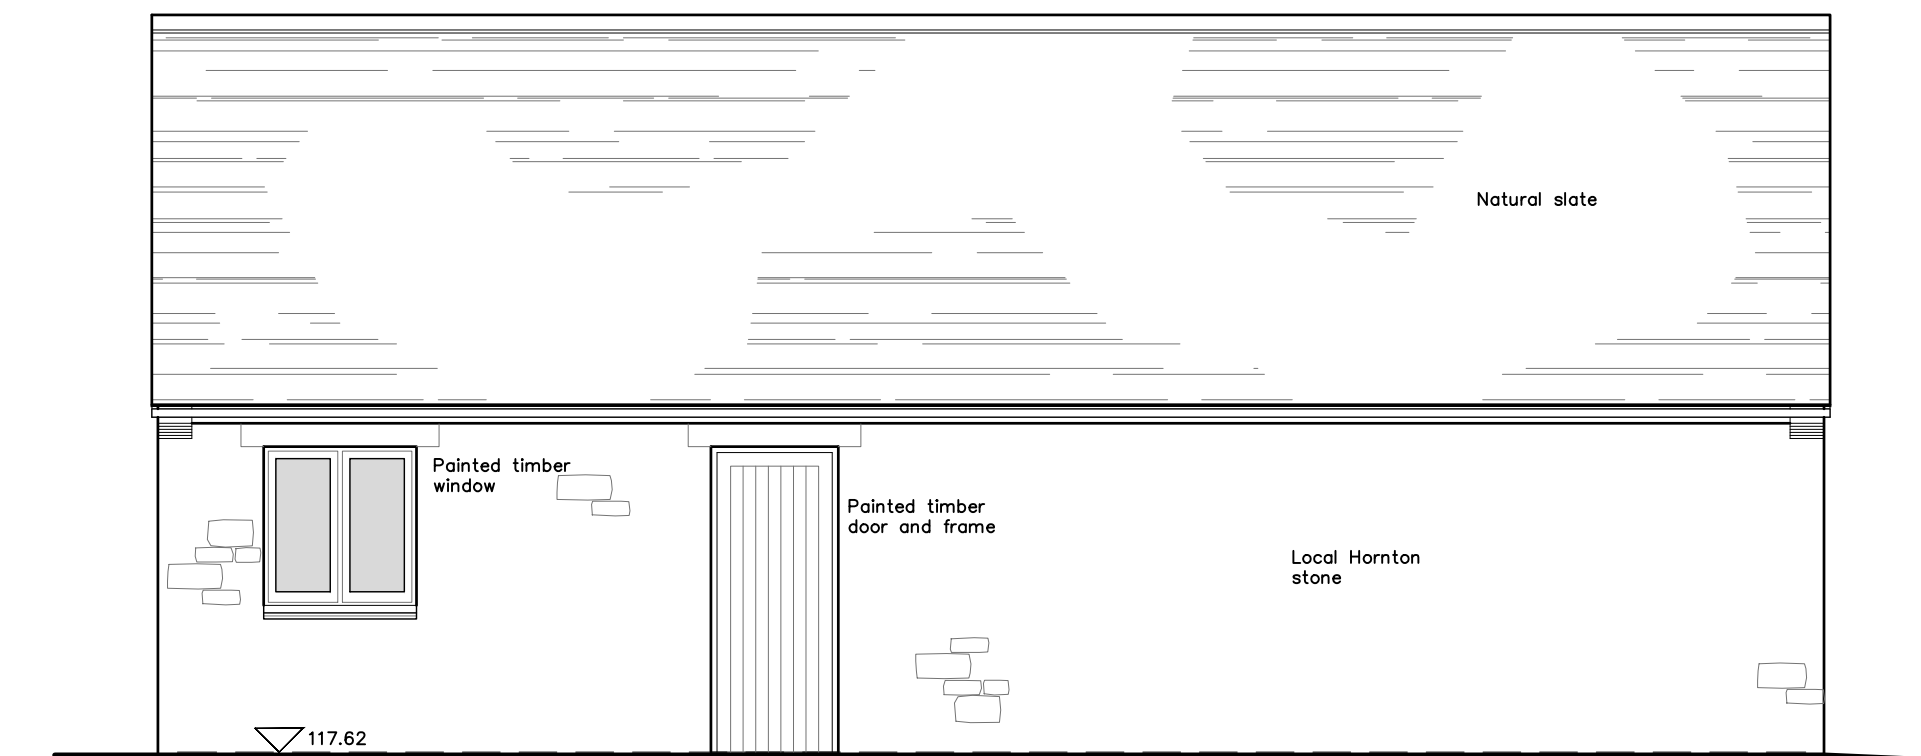

Northerly Elevation

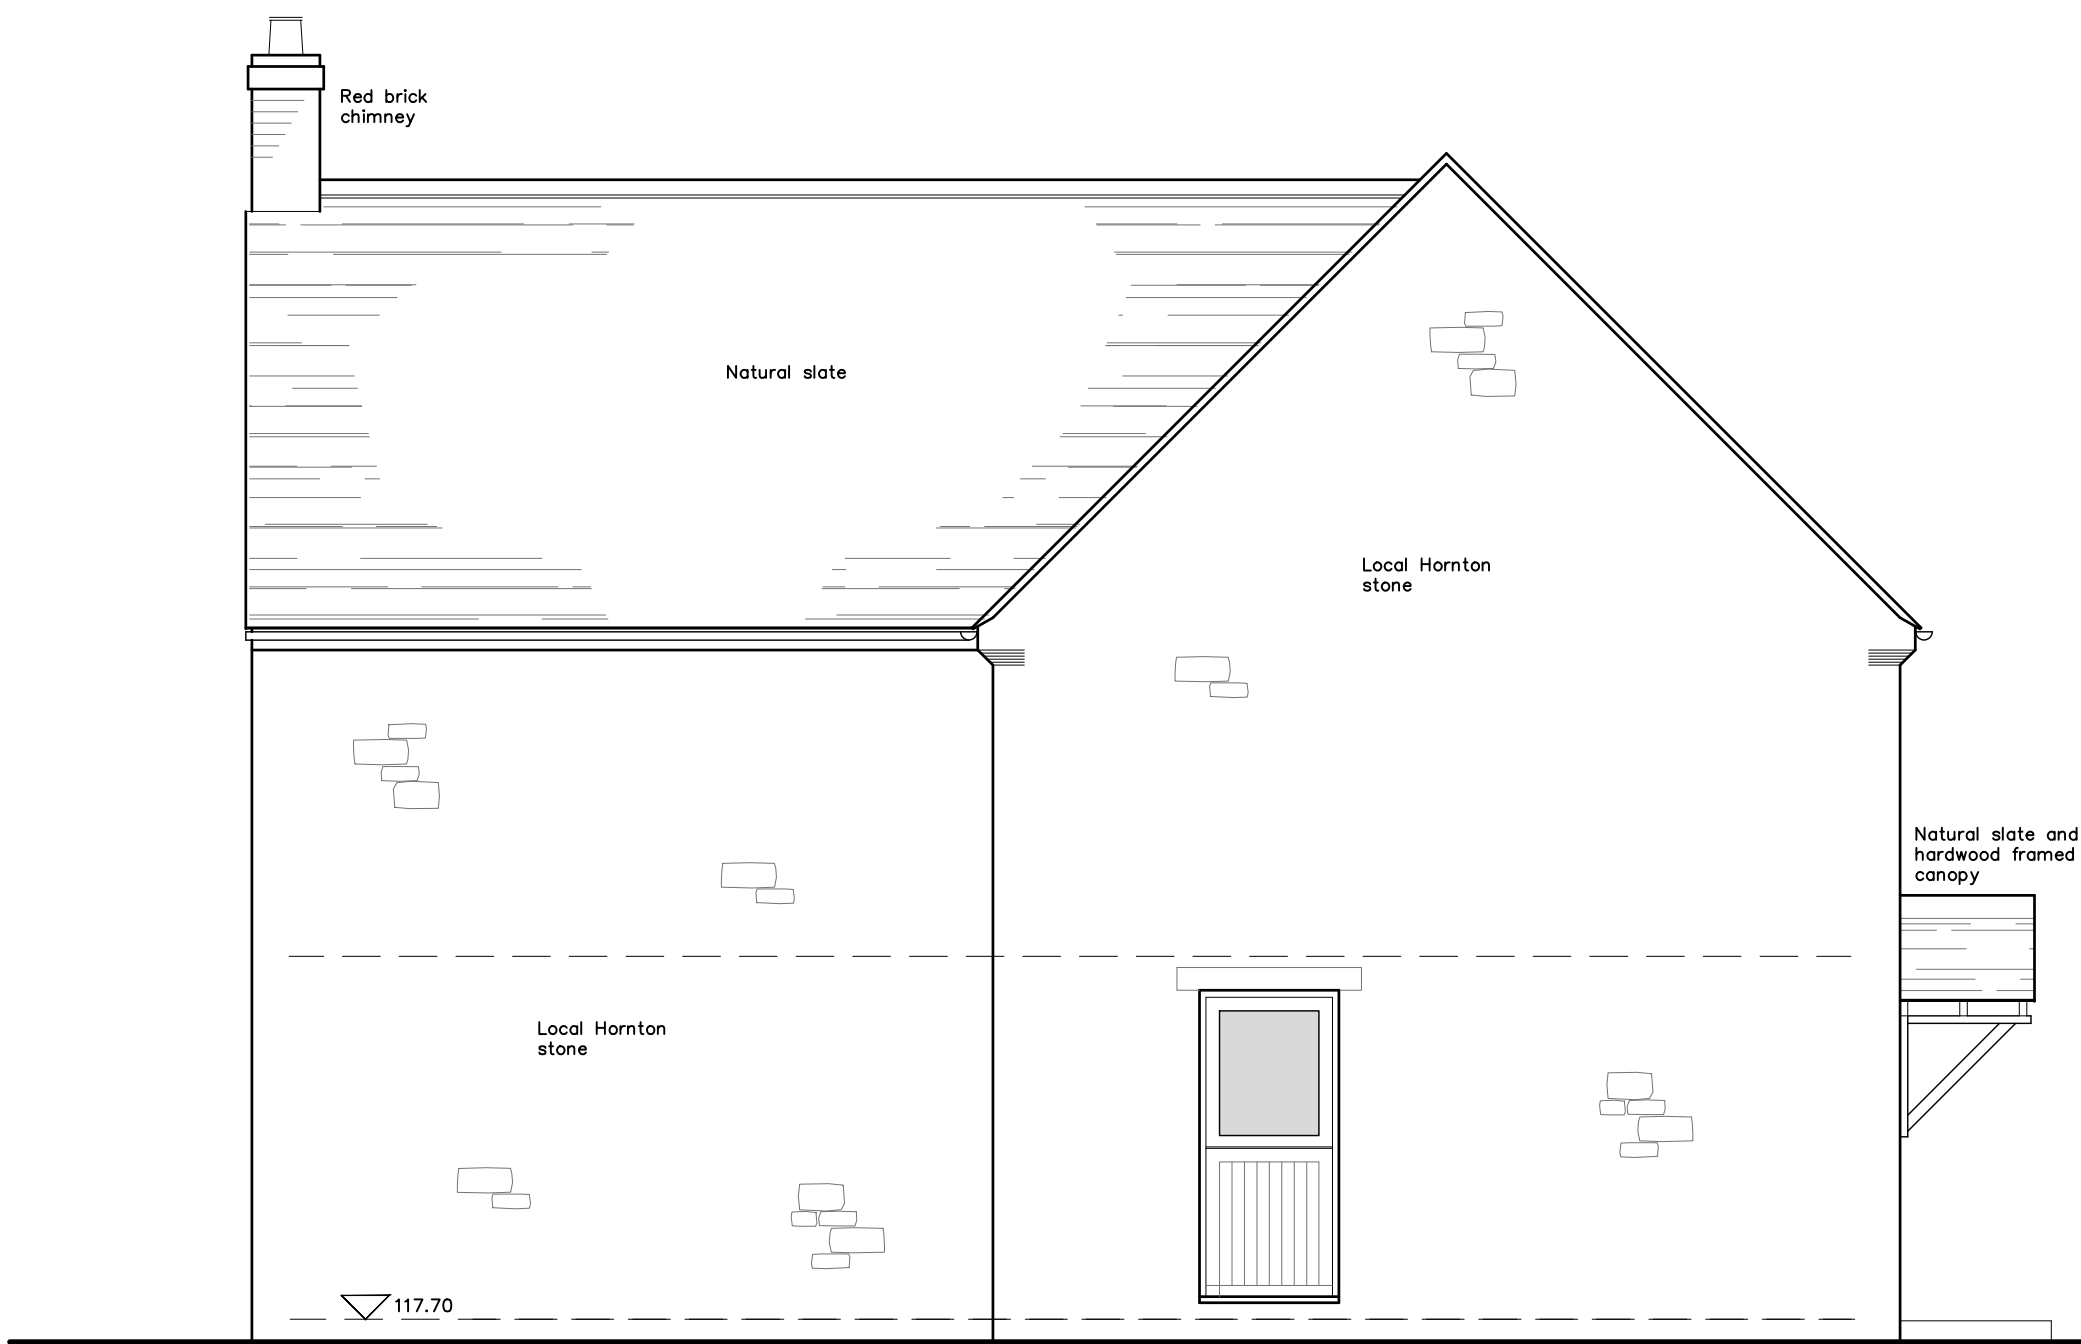

North Elevation (Plot 3)

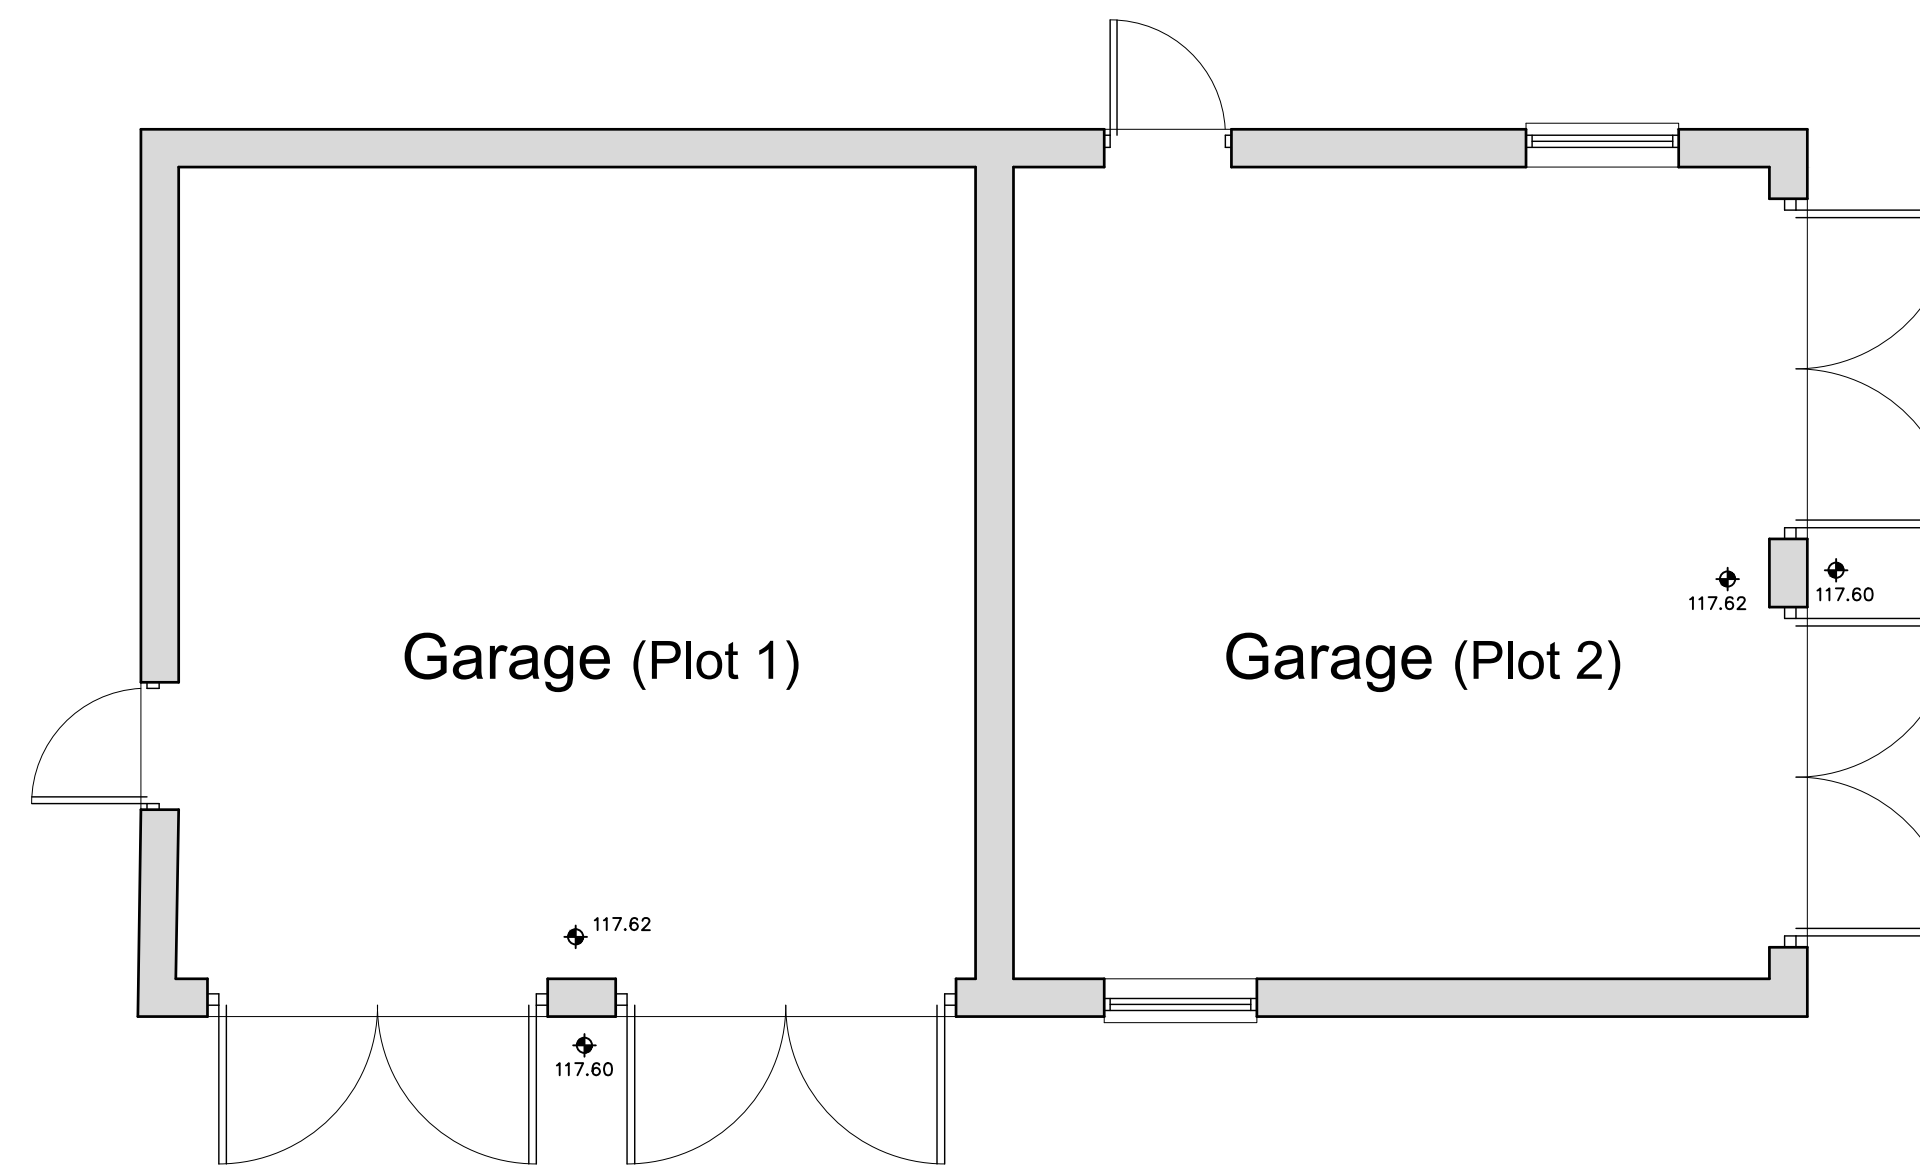

Ground Floor Plan

Client Mr and Mrs Alex Watson The Chaff Place High Street Bodicote Banbury Oxon OX15 4BS	Job Two proposed dwellings on land adjacent recently approved barn conversion – The Close 20 High Street Bodicote	Scale 1:50 @ A1
		Date Aug 2019
		Dwg No 004B

Rev B – Alterations for planning 26/11/19
 Rev A – Garage door position (Plot 1) corrected 27/09/19