



Ground Floor Plan
AS PROPOSED
Plot 4

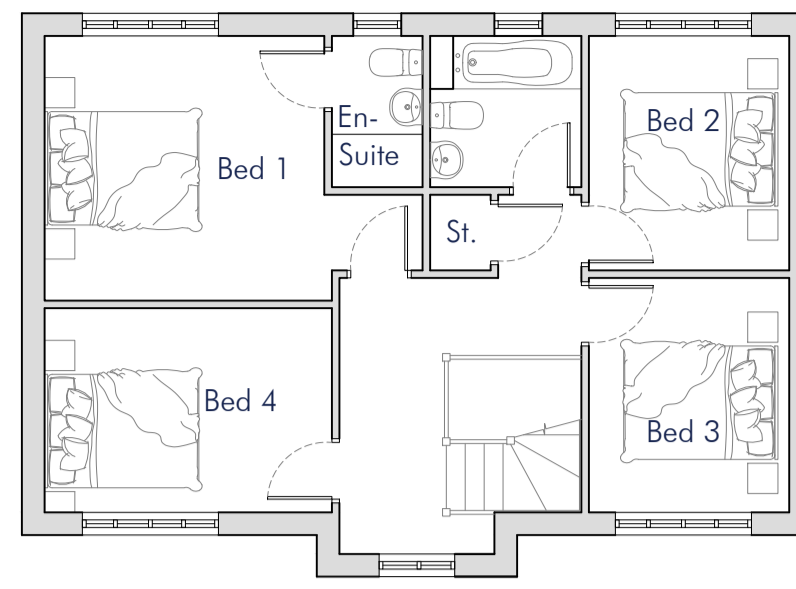

First Floor Plan
AS PROPOSED
Plot 4

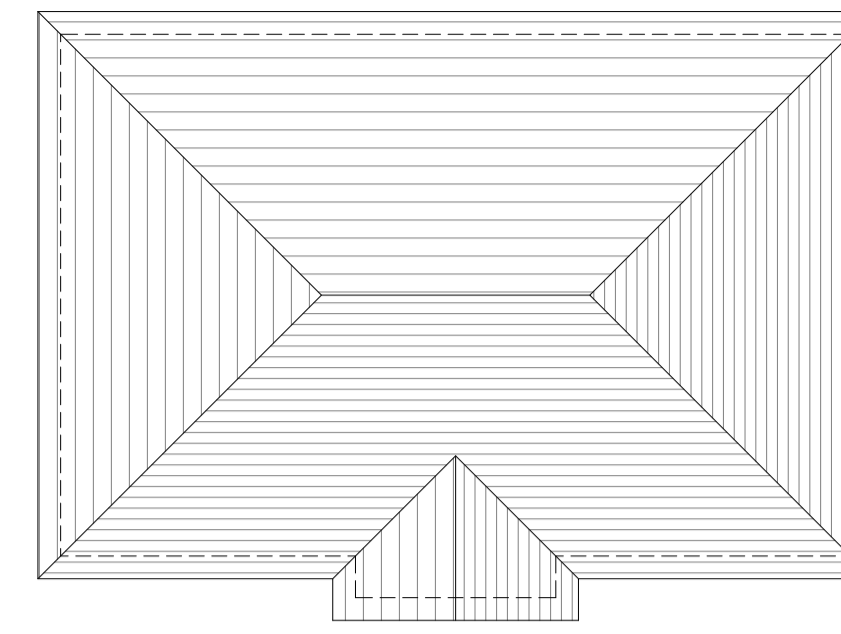


Roof Plan
AS PROPOSED
Plot 4

PLOT 4
Materials

Wall -
Roof -
Windows -

Doors -
Fascias -
Rainwater Goods -


Stonework
Blue Plain Clay Tile
White UPVC
Reconstituted Stone Cill
UPVC
White UPVC
Black UPVC

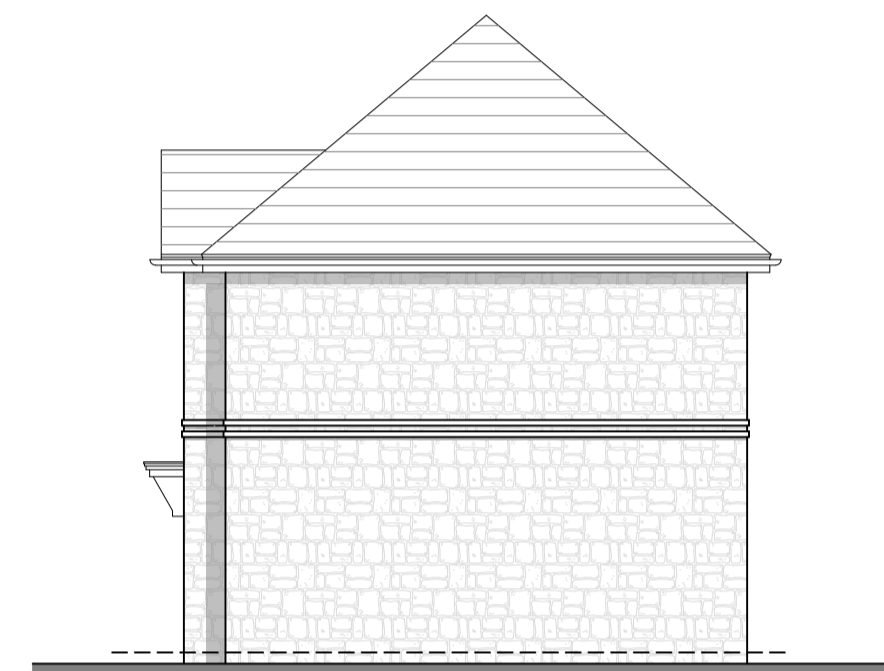

Side Elevation
AS PROPOSED
Plot 4



Front Elevation
AS PROPOSED
Plot 4

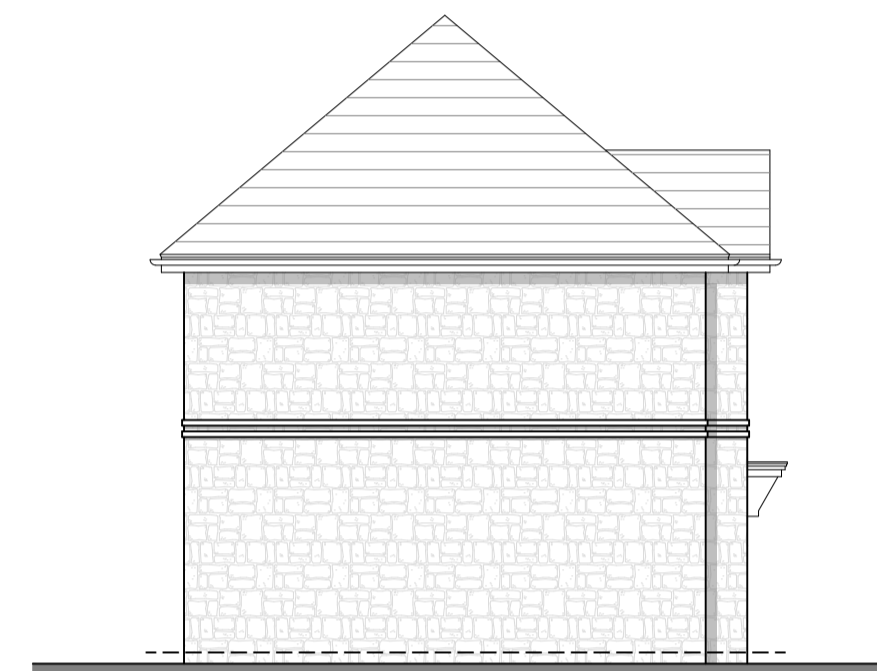


Side Elevation
AS PROPOSED
Plot 4




Rear Elevation
AS PROPOSED
Plot 4

No.	Description	Date

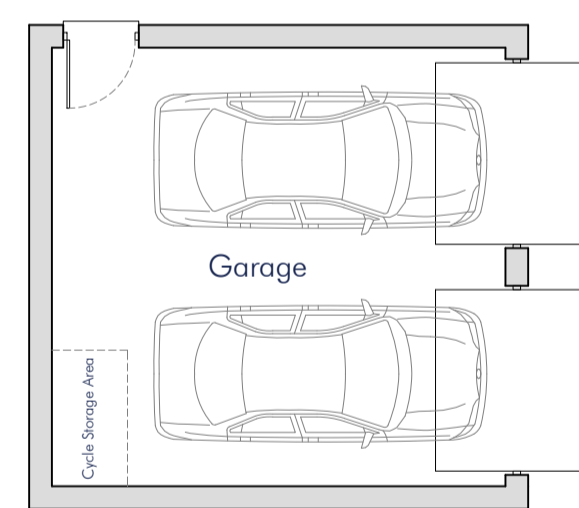

Ground Floor Plan
AS PROPOSED
Plot 4 Garage

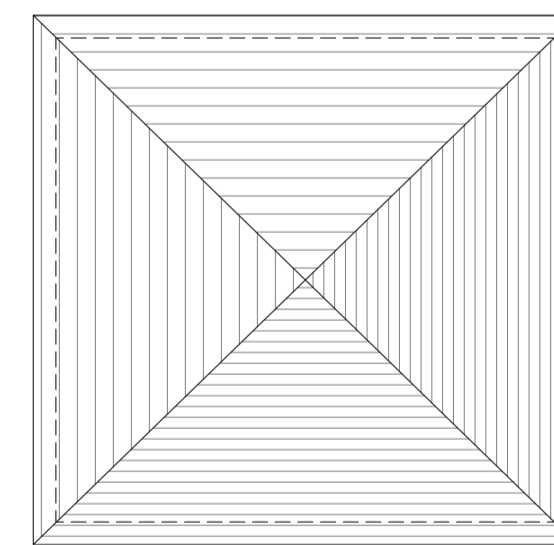


Roof Plan
AS PROPOSED
Plot 4 Garage

GARAGE
Materials


Wall -
Roof -
Doors -

Fascias -
Rainwater Goods -


White Render
Blue Plain Clay Tile
UPVC
Steel Garage Door
White UPVC
Black UPVC

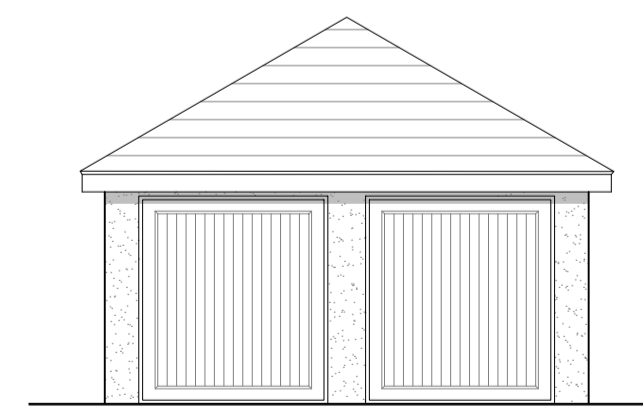


Front Elevation
AS PROPOSED
Plot 4 Garage

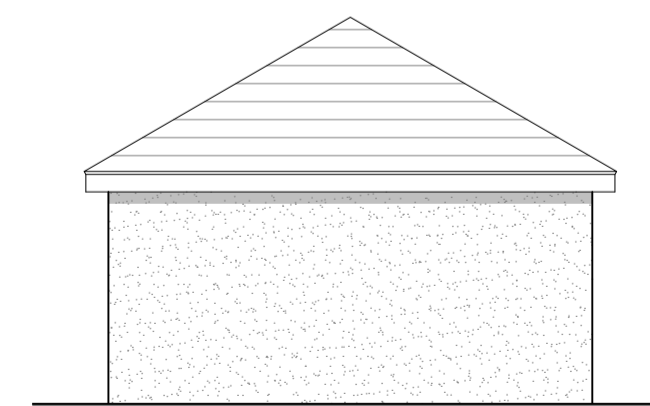

Side Elevation
AS PROPOSED
Plot 4 Garage

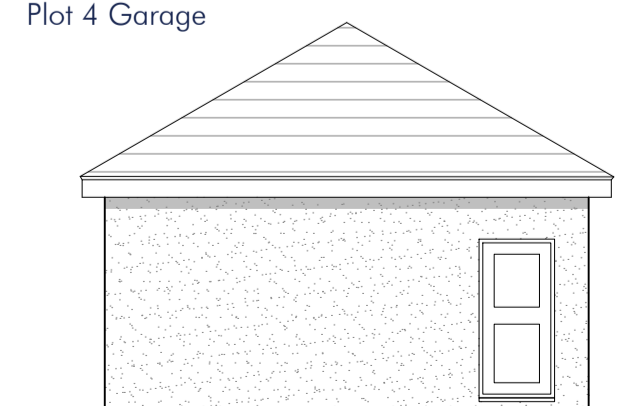

Side Elevation
AS PROPOSED
Plot 4 Garage

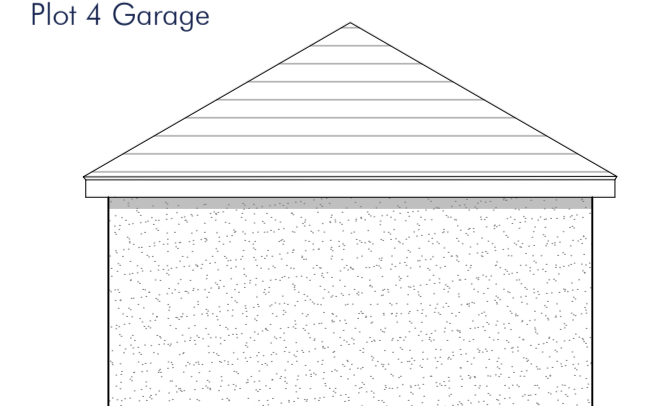

Rear Elevation
AS PROPOSED
Plot 4 Garage



Floor Plans & Elevations
AS PROPOSED
Scale 1:100



Anchor House, School Lane
Chandlers Ford, Eastleigh
Hampshire SO53 4DY

T: 023 8026 9222
E: info@sc-architecture.co.uk
W: www.sc-architecture.co.uk



Drawing Title:
**Proposed Floor Plans &
Elevations
PLOT 4 & GARAGE**

Project Title:
**The Old Vicarage,
Fringford Road
Caversfield, OX27 8TH**

Drawing No.:
4176-P-05

Revision: -

Date: Sep '19

Scale: 1:100

Drawn: LM

Checked: MSS

This drawing is the copyright of the company and must not be reproduced or used without permission. Annotated dimensions are to be taken in preference to scaled dimensions and site dimensions must be checked before work is commenced