

PLANNING

Planning and Building Regulations Design Consultants
Architectural Technologists
Local Authorities Planning Agent Group Member
Local Authorities Building Control Partner Member
Planning Portal Professional Status
Landmark and Promap Member
Planning Appeal Consultants

www.cadmonkies.co.uk
cadmonkies@btconnect.com
01280 - 70 44 44



Head Office : The Boathouse, 19 Westminster Croft,
BRACKLEY, Northants, NN13 7ED
London Offices : Studio A2, Headcorn Road,
Thornton Heath, London, CR7 6JQ
Cadmonkies, Studio A2, Castle Yard,
Richmond, LONDON, TW10 6TF

CLIENT:
Mr and Mrs P Taylor

ADDRESS:
2 White House Close,
Bodicote, BANBURY, OX15 4FJ

CONTACT:
Mr P Taylor

SITE:
2 White House Close,
Bodicote,
BANBURY, OX15 4FJ

SCHEME:
Proposed Two, Part Single Storey
Rear Extension with Associated Internal
and External Works.


DRAWING TITLE:
Location, Block and Site
Plan

DATE: September 2019
DRAWN: david ventous

SCALE: 1:1250, 1:500, 1:200
REV: @ A3

DRAWING No:

P/19/238/001

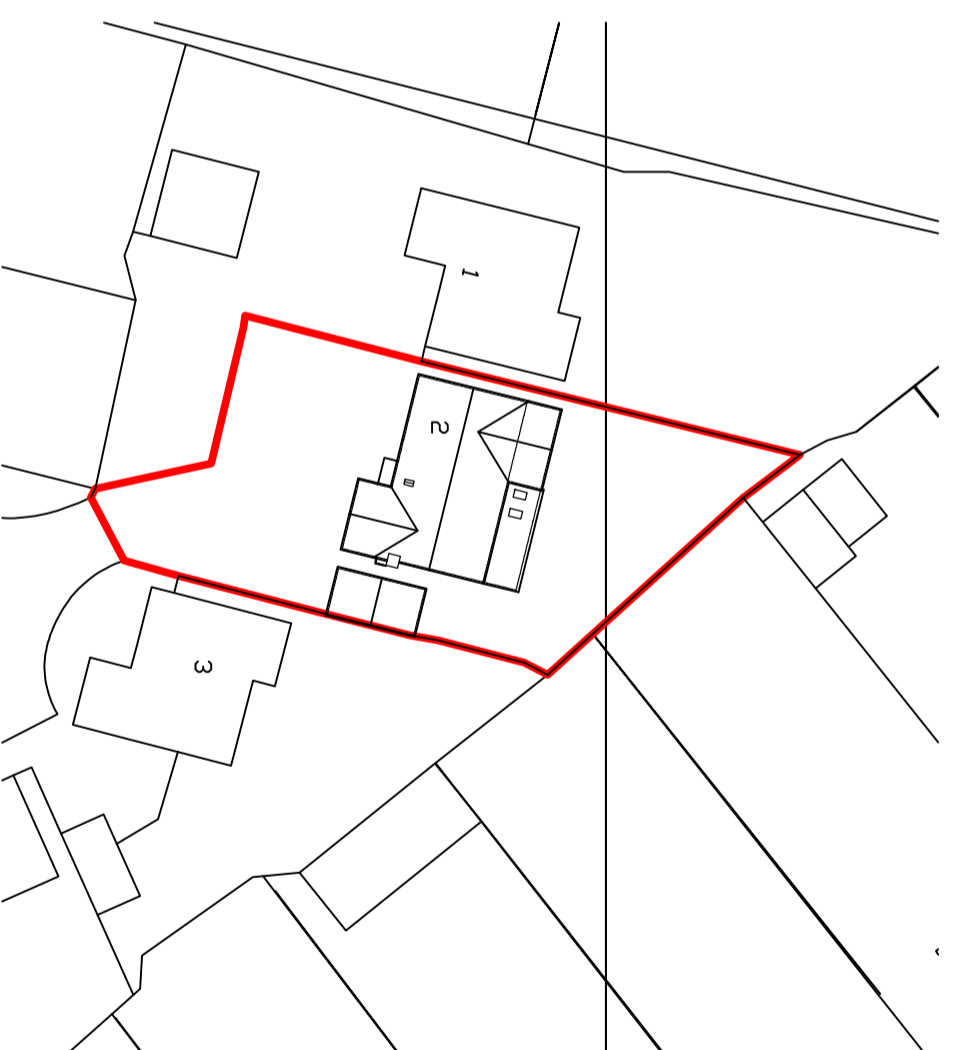

Block Plan 1:500



Site Plan 1:200



Existing Location Plan 1:1250

