





REAR ELEVATION - east

Scale 1:100

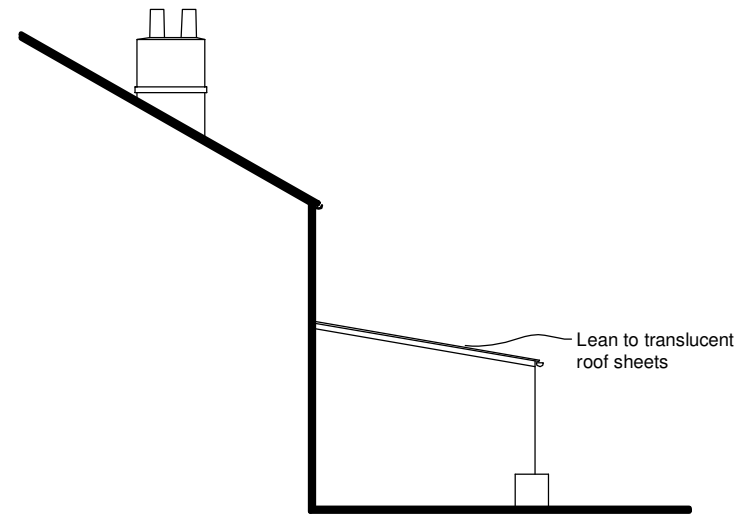


SIDE SECTIONAL ELEVATION - south

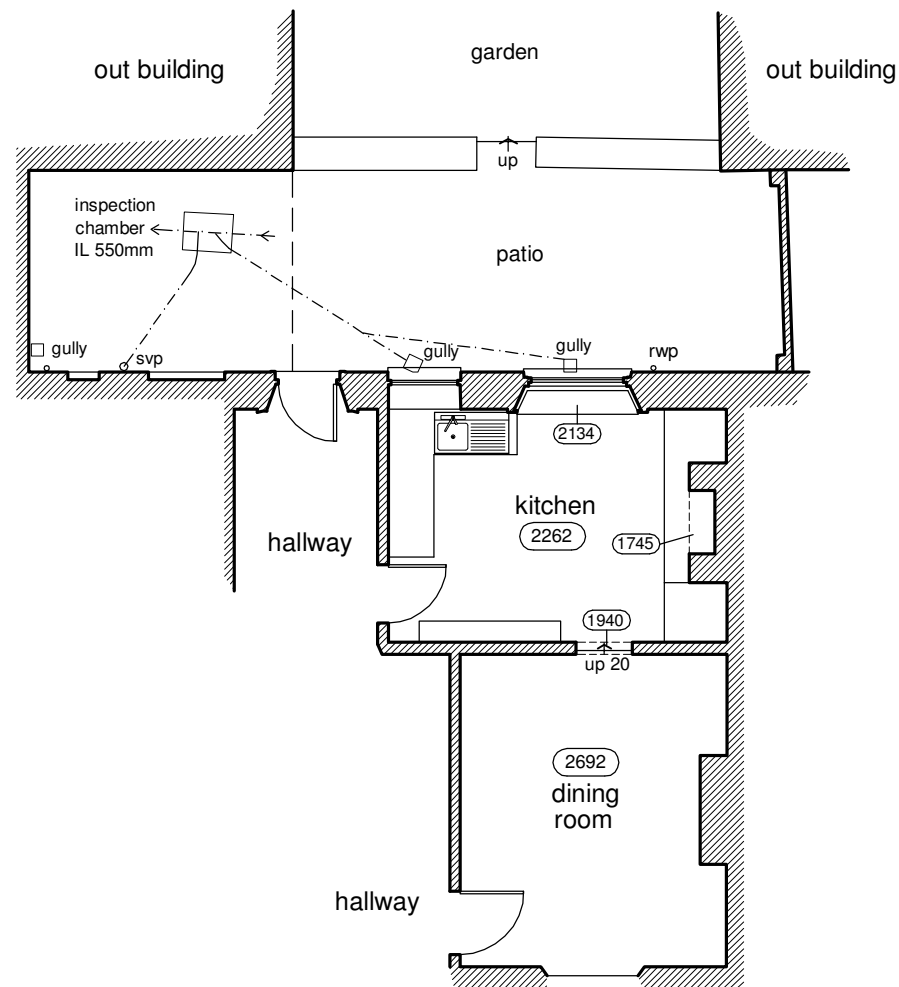

PART GROUND FLOOR & PART SITE PLAN

Scale 1:100

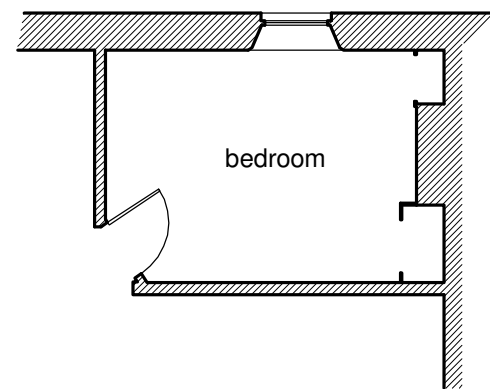

PART FIRST FLOOR PLAN OVER KITCHEN

Scale 1:100



Scale bar - 1 : 100

A3 sheet size

Creative Designs

- architecture
- building regulations
- planning
- surveys

1 Butts Close, Aynho, Banbury, Oxon, OX17 3AE.

Telephone - 07787 402018

CLIENT / SITE ADDRESS

Mr & Mrs Bolton,
18 High Street,
Bodicote,
Banbury,
OX15 4BS.

REV. DESCRIPTION

DATE

PROJECT

PROPOSED SINGLE STOREY
REAR EXTENSION

DRAWING TITLE

PLAN AND ELEVATIONS
AS EXISTING

SCALE
1:100

DRAWN BY
JDL

DRAWING NUMBER

20-03-01

© COPYRIGHT RULES APPLY.

DATE

20 FEB. 20

APPROVED BY
JEW

REV

A