




REAR ELEVATION - east  
Scale 1:100

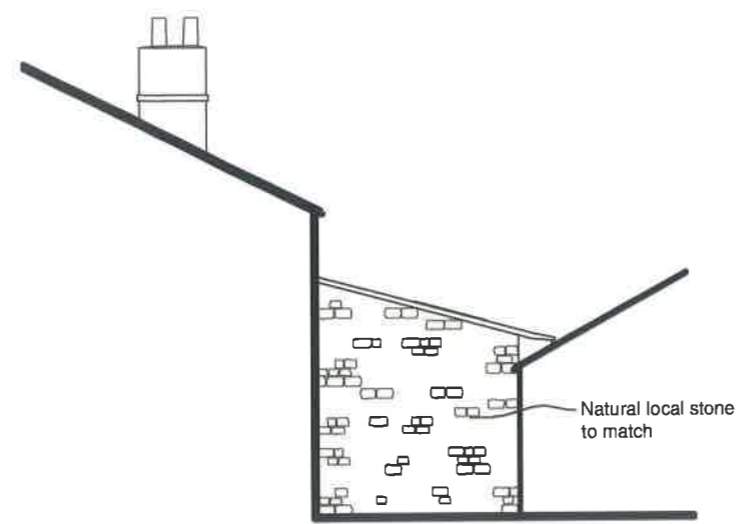


SIDE SECTIONAL ELEVATION - south

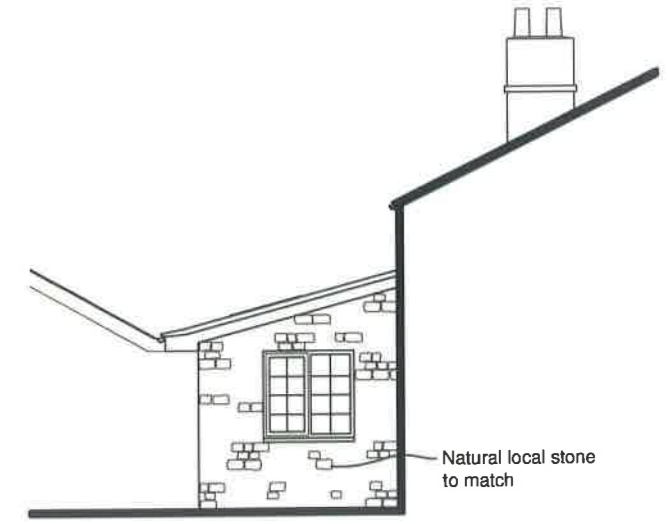

SIDE SECTIONAL ELEVATION - north

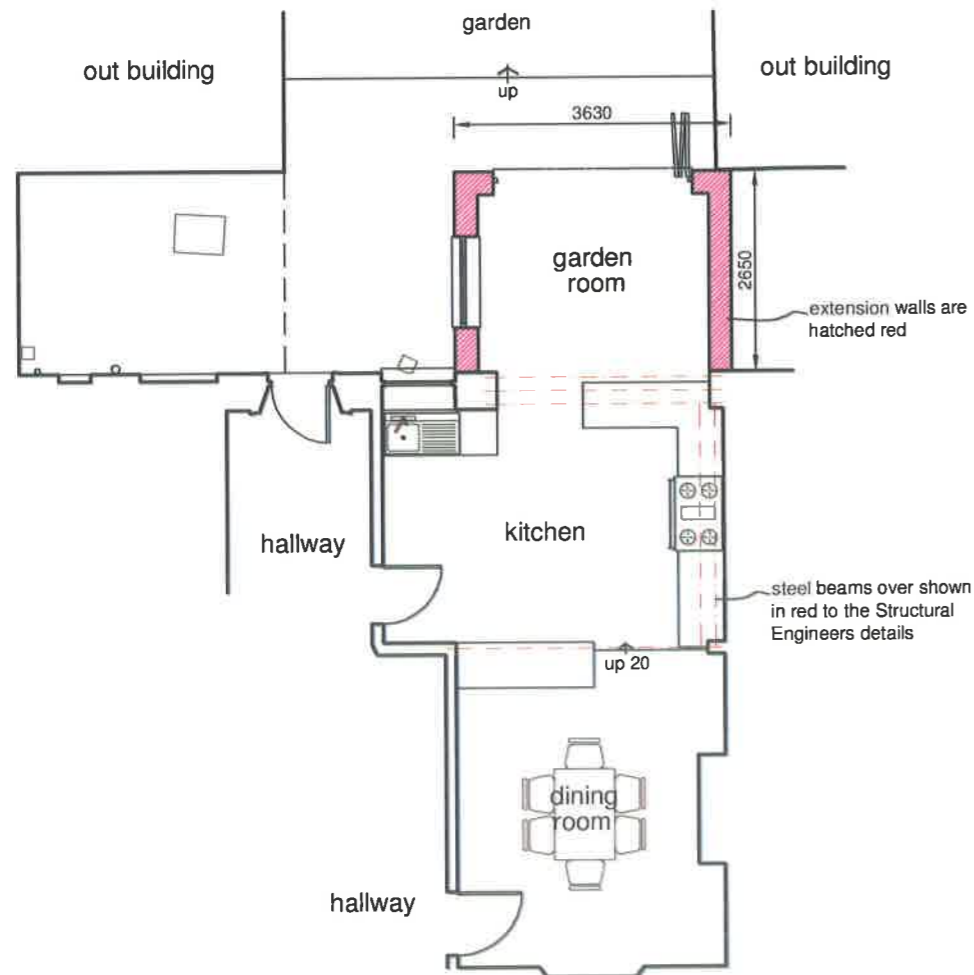

PART GROUND FLOOR & PART SITE PLAN  
Scale 1:100

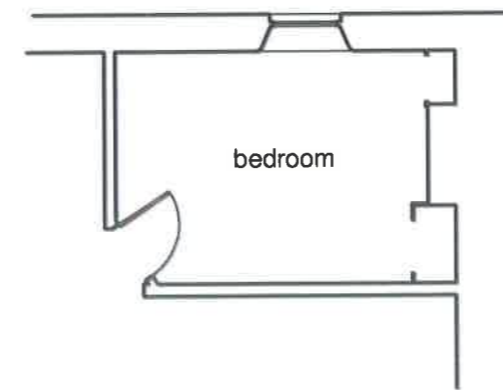

PART FIRST FLOOR PLAN OVER KITCHEN  
Scale 1:100

NOTE -  
This drawing has been prepared for Planning Application purposes and the proposals are subject to the Structural Engineers designs and a Building Regulations application.



Scale bar - 1 : 100

A3 sheet size

**Creative Designs**

- architecture
- building regulations
- planning
- surveys

1 Butts Close, Aynho, Banbury, Oxon, OX17 3AE.

Telephone - 07767 402018

CLIENT / SITE ADDRESS

Mr & Mrs Bolton,  
18 High Street,  
Bodicote,  
Banbury,  
OX15 4BS.

A MINOR AMENDMENTS  
REV. DESCRIPTION

05.03.20  
DATE

PROJECT  
PROPOSED SINGLE STOREY  
REAR EXTENSION

DRAWING TITLE  
PLAN AND ELEVATIONS  
AS PROPOSED

SCALE  
1:100  
DRAWN BY  
JDL

DRAWING NUMBER  
**20-03-SK1**

© COPYRIGHT RULES APPLY.

DATE  
**20 FEB. 20**  
APPROVED BY  
JEW

REV  
**A**