




EXISTING SECOND FLOOR PLAN
Scale 1:100 @ A1

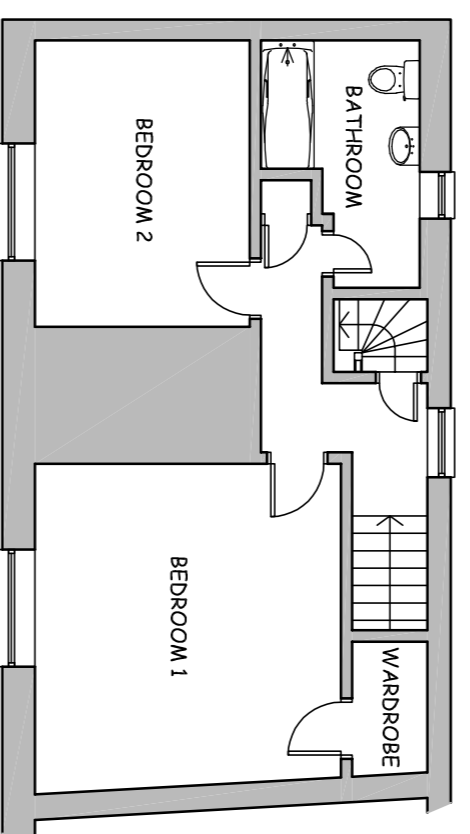


EXISTING FIRST FLOOR PLAN
Scale 1:100 @ A1

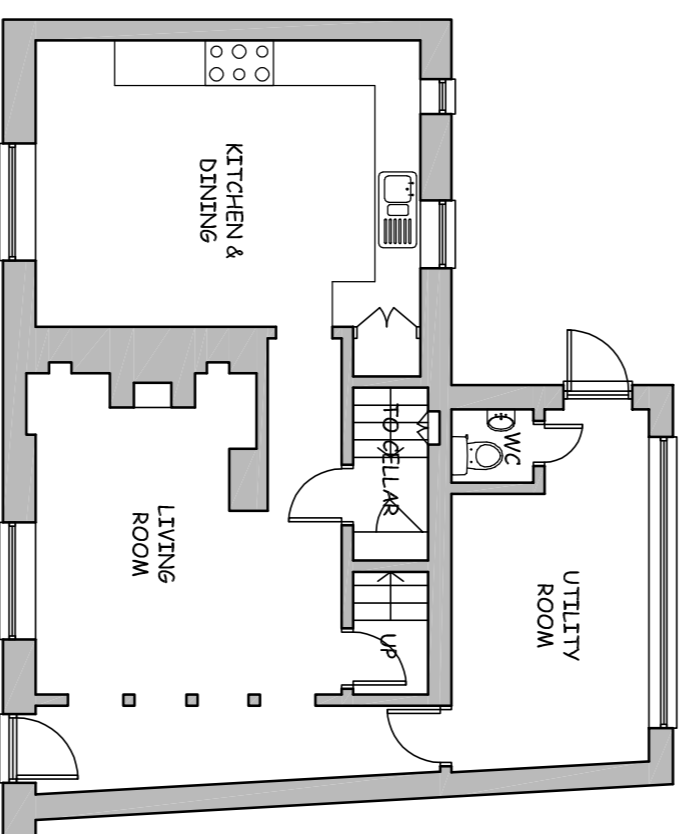

EXISTING GROUND FLOOR PLAN
Scale 1:100 @ A1

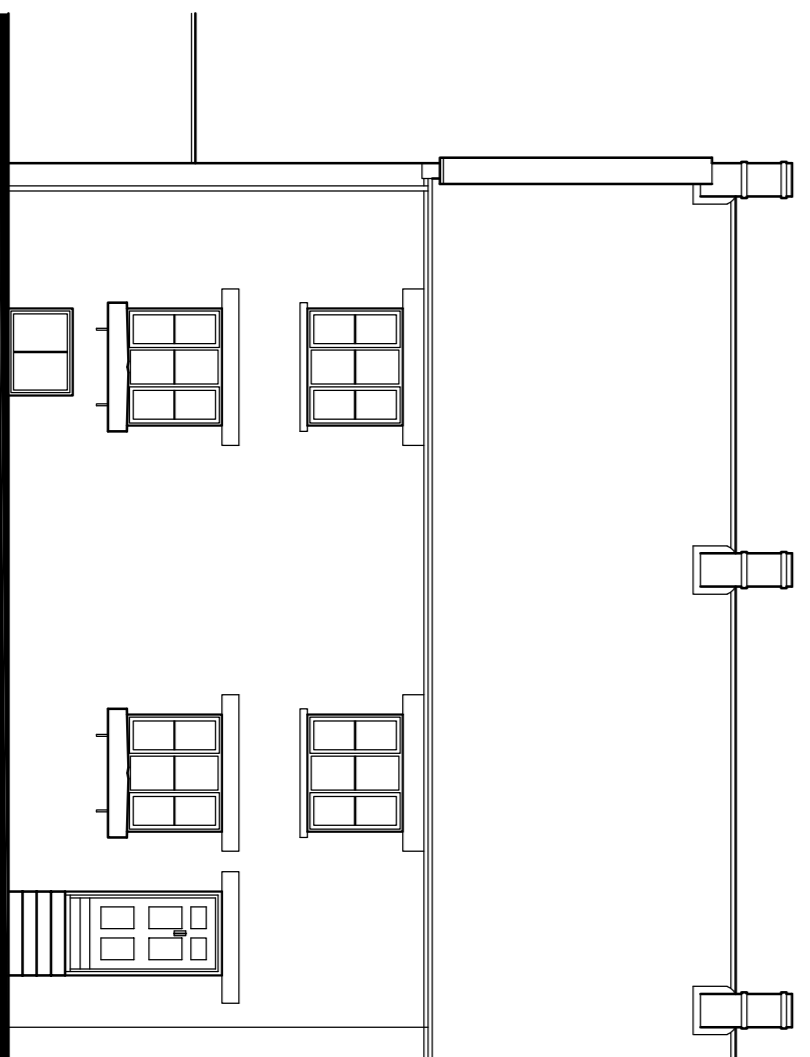


EXISTING FRONT ELEVATION (SOUTH)
Scale 1:100 @ A1

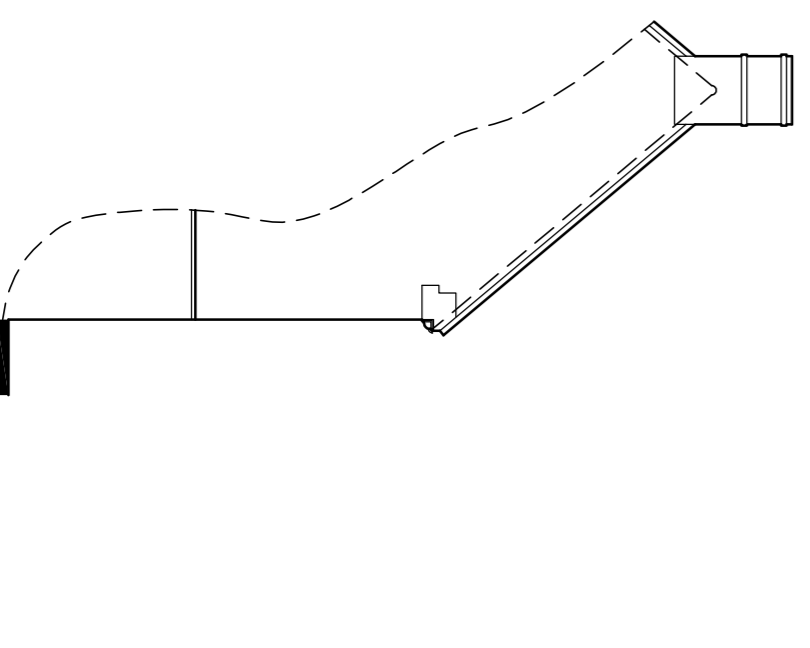



EXISTING SIDE ELEVATION (WEST)
Scale 1:100 @ A1




PHOTO SHOWING EXISTING FRONT ELEVATION (SOUTH)

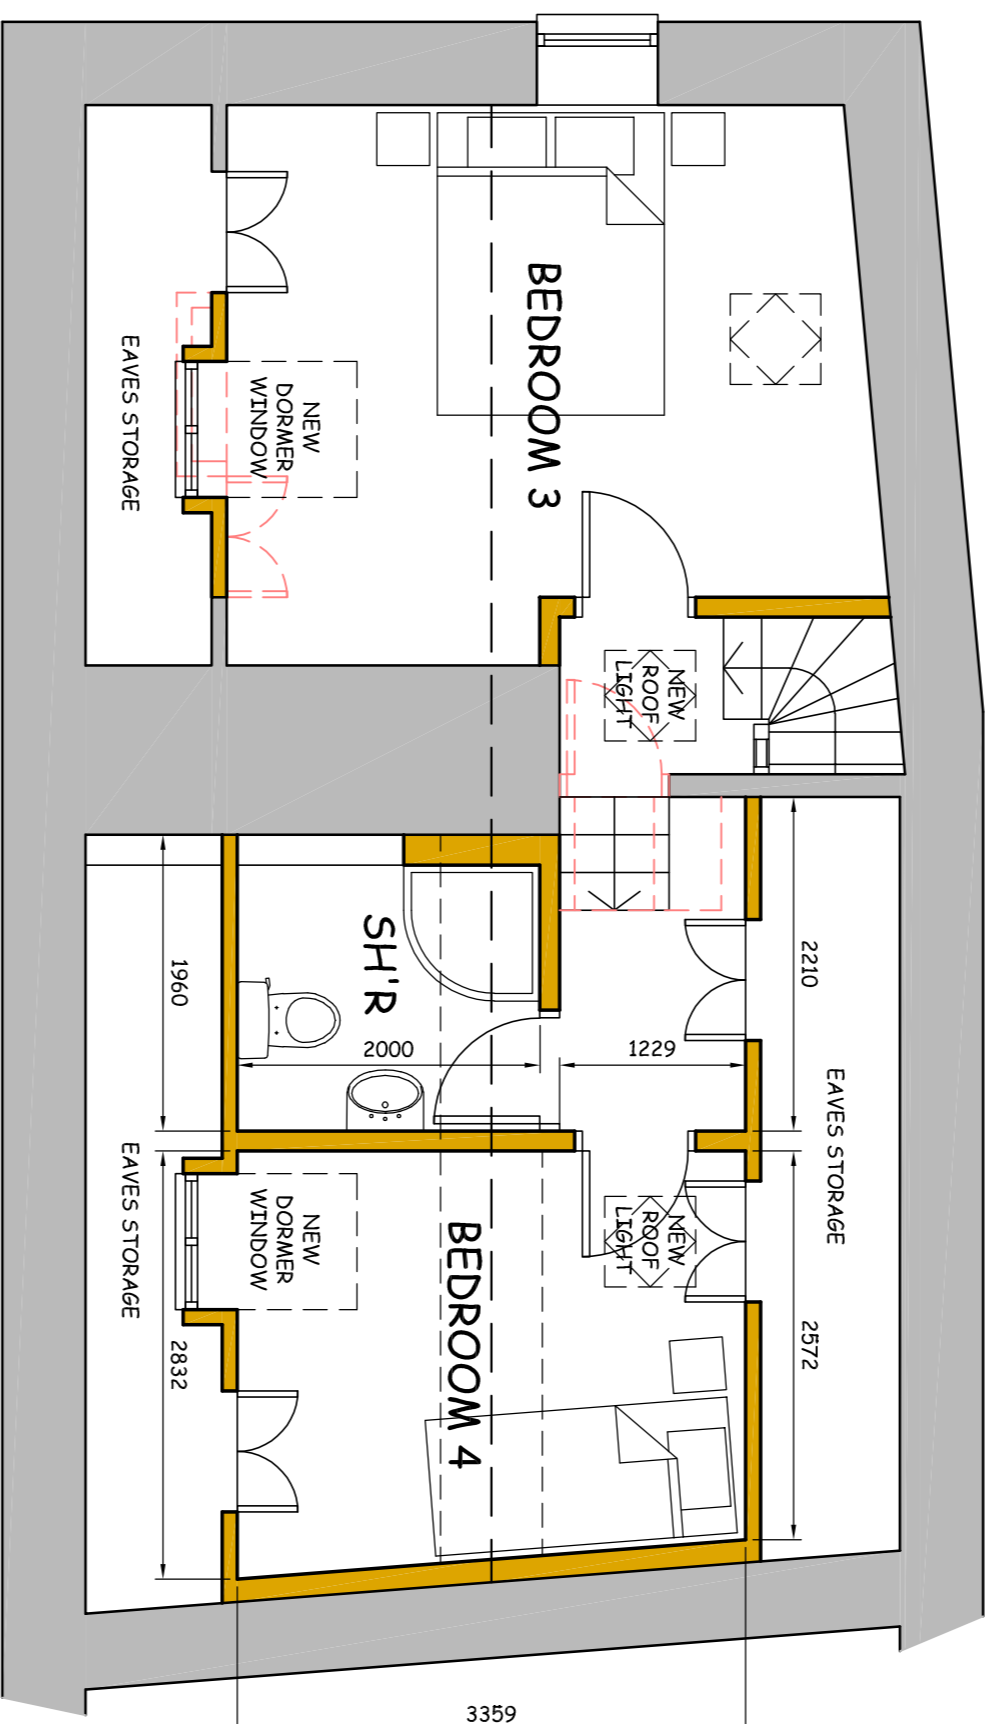

PROPOSED SECOND FLOOR PLAN
Scale 1:100 @ A1

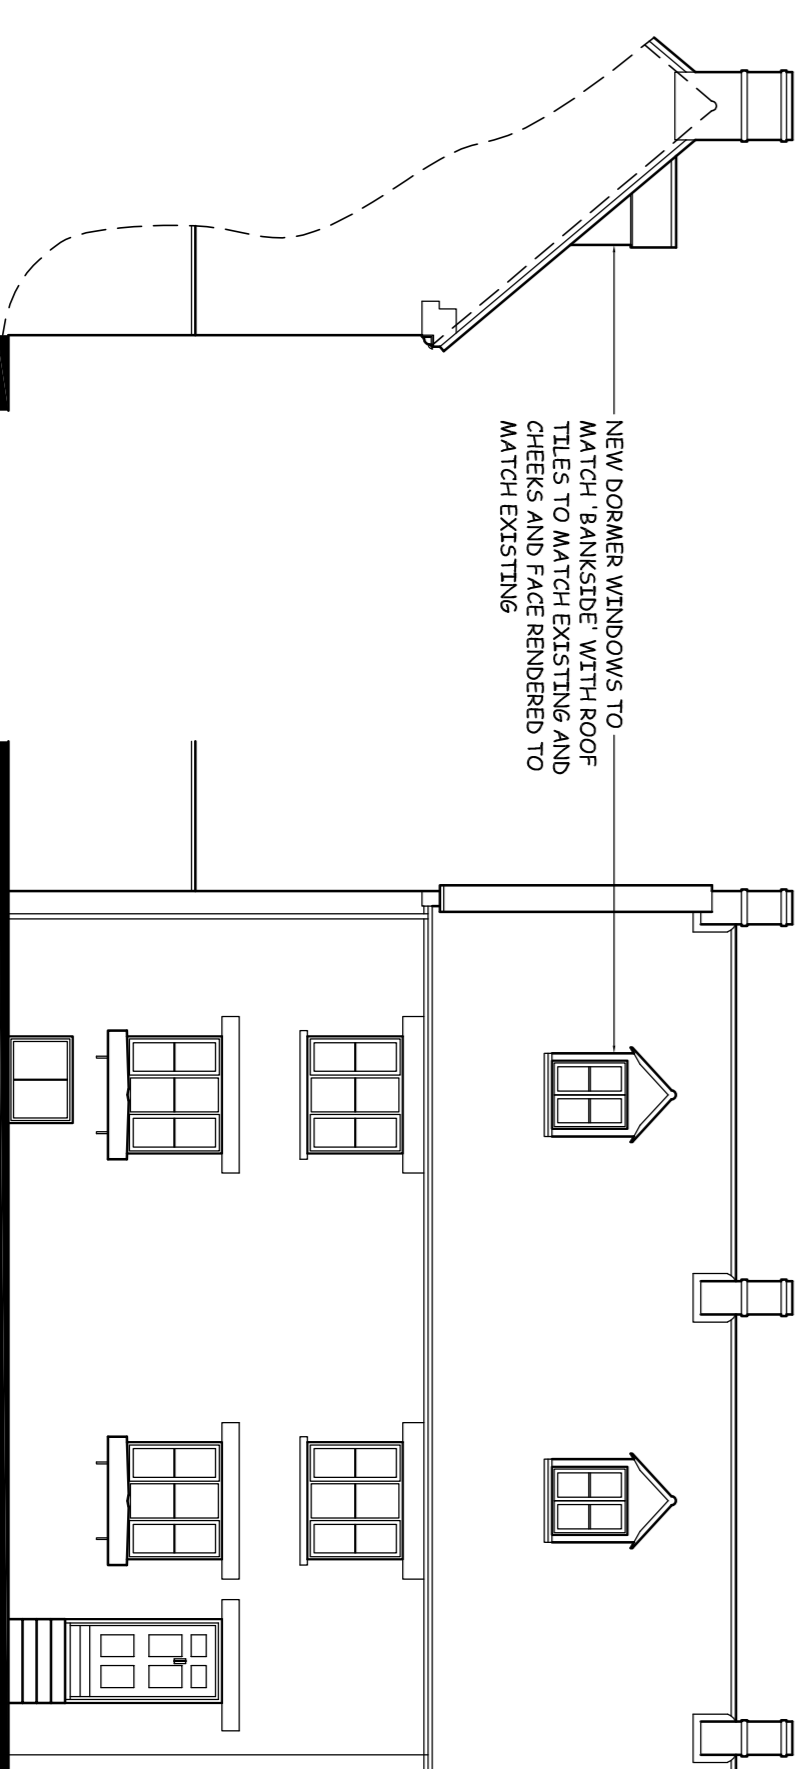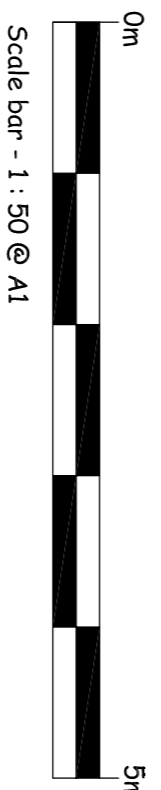


PROPOSED FRONT ELEVATION (SOUTH)
Scale 1:100 @ A1


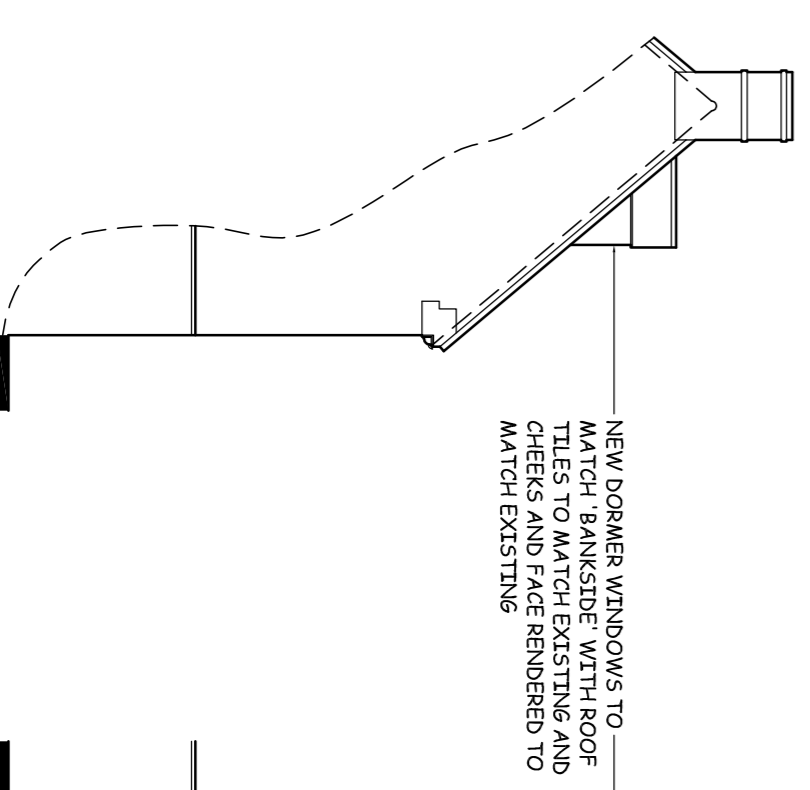


PROPOSED SIDE ELEVATION (WEST)
Scale 1:100 @ A1


NEW DORMER WINDOWS TO MATCH EXISTING ROOF TILES TO MATCH EXISTING AND CHECKS AND FACE RENDERED TO MATCH EXISTING

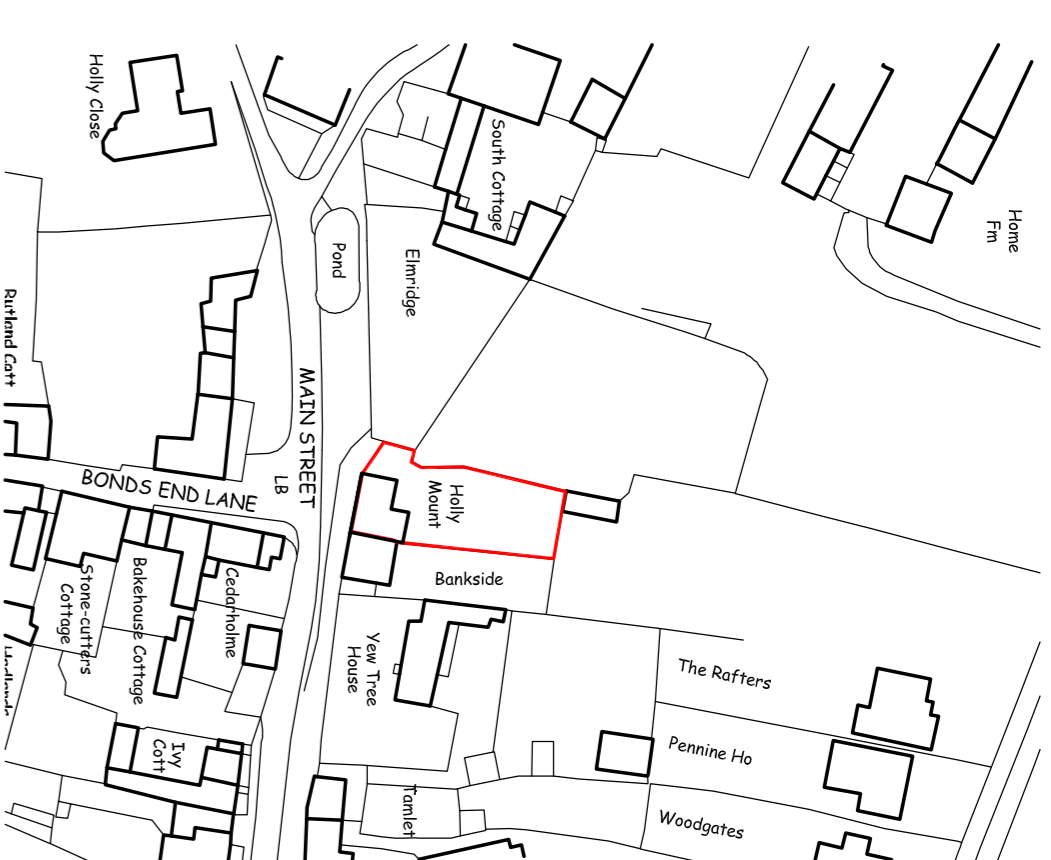

SITE LOCATION PLAN
Scale 1:1250 @ A1

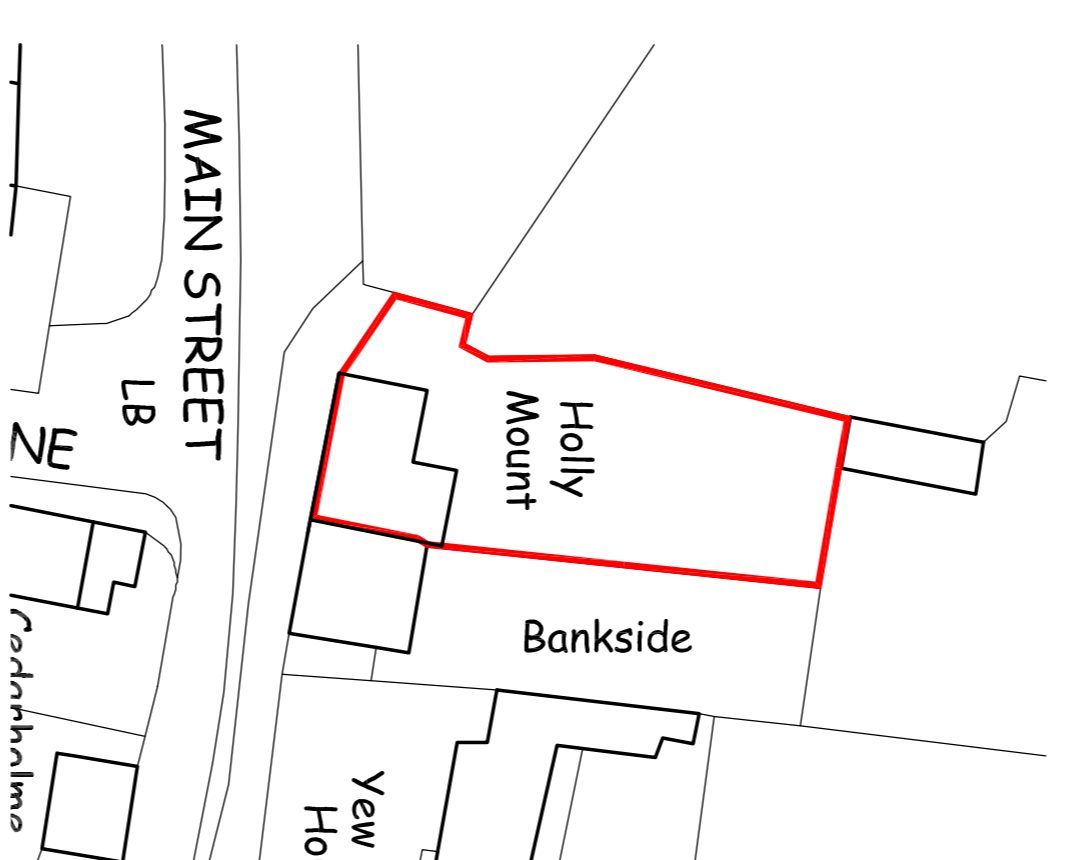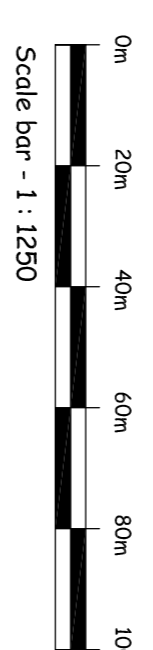


BLOCK PLAN
Scale 1:500 @ A1

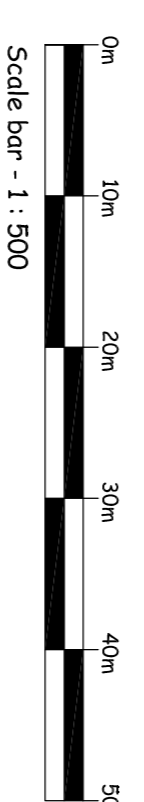


Notes
This drawing shows design intent only. Do not scale from this drawing. All dimensions to be checked on site and any discrepancies reported back to issuer before work commences. To be used for Planning Application only.

- KEY**
- EXISTING WALL
 - EXISTING WALL TO BE REMOVED
 - NEW CONSTRUCTION

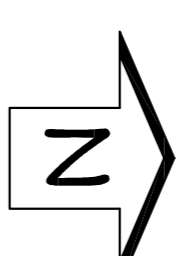

REV A: LAYOUT CHANGES. 09.03.20

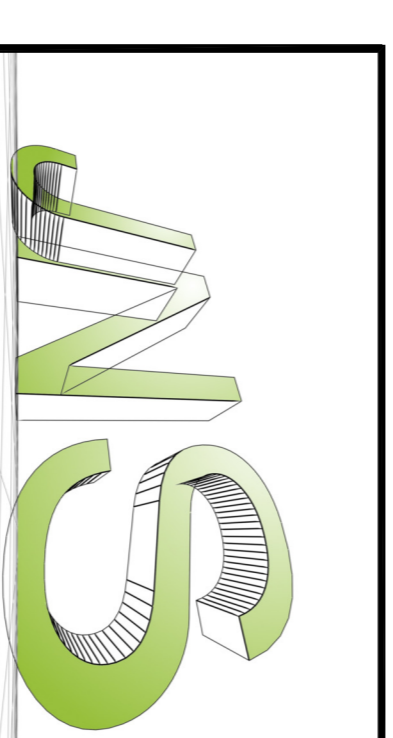

Contact: JNS Architectural Limited
11 The Green
Radway
Warwick
CV35 0UG
Tel: 01295 679837
Mobile: 07967 146988
Email: james@jnsarchitectural.co.uk
Web: www.jnsarchitectural.co.uk

Client: DR. T. CRILLEY & MR. B. DAVIES

Project: PROPOSED LOFT CONVERSION
AT HOLLY MOUNT, MAIN STREET,
SIBFORD GOWER, BANBURY,
OX15 5RT

Drawing Title: EXISTING AND PROPOSED
FLOOR PLANS AND ELEVATIONS

Drawing Status	PLANNING	Drawn By	JNS
Drawing Scale	AS SHOWN @ A1	Date	25.02.20
Project Drawing No.	19-061-01	Revised	A