




THE CONTRACTOR IS RESPONSIBLE FOR CHECKING ALL DIMENSIONS ON SITE. ANY DISCREPANCY SHOULD BE REPORTED TO THE CONSULTANT PRIOR TO COMMENCEMENT OF ANY WORKS.
IT IS THE CONTRACTOR'S RESPONSIBILITY TO DETERMINE THE LOCATION OF ALL UNDERGROUND SERVICES.
THIS DRAWING IS COPYRIGHT AND IS NOT TO BE REPRODUCED WITHOUT WRITTEN CONSENT OF THE PARTNERSHIP.

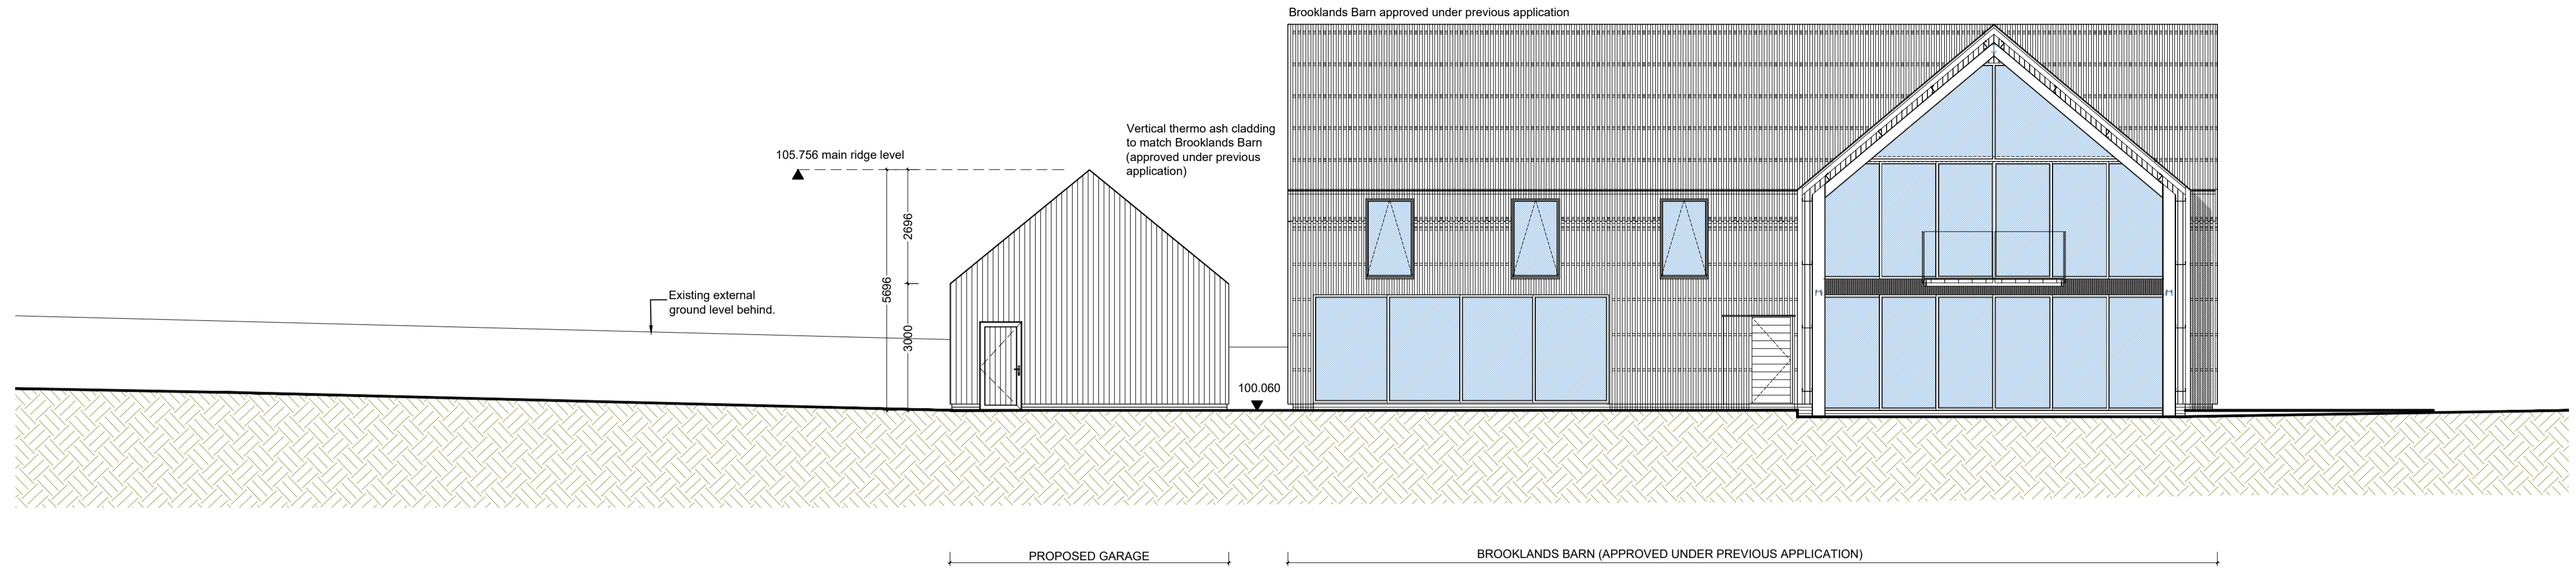



Proposed South Elevation

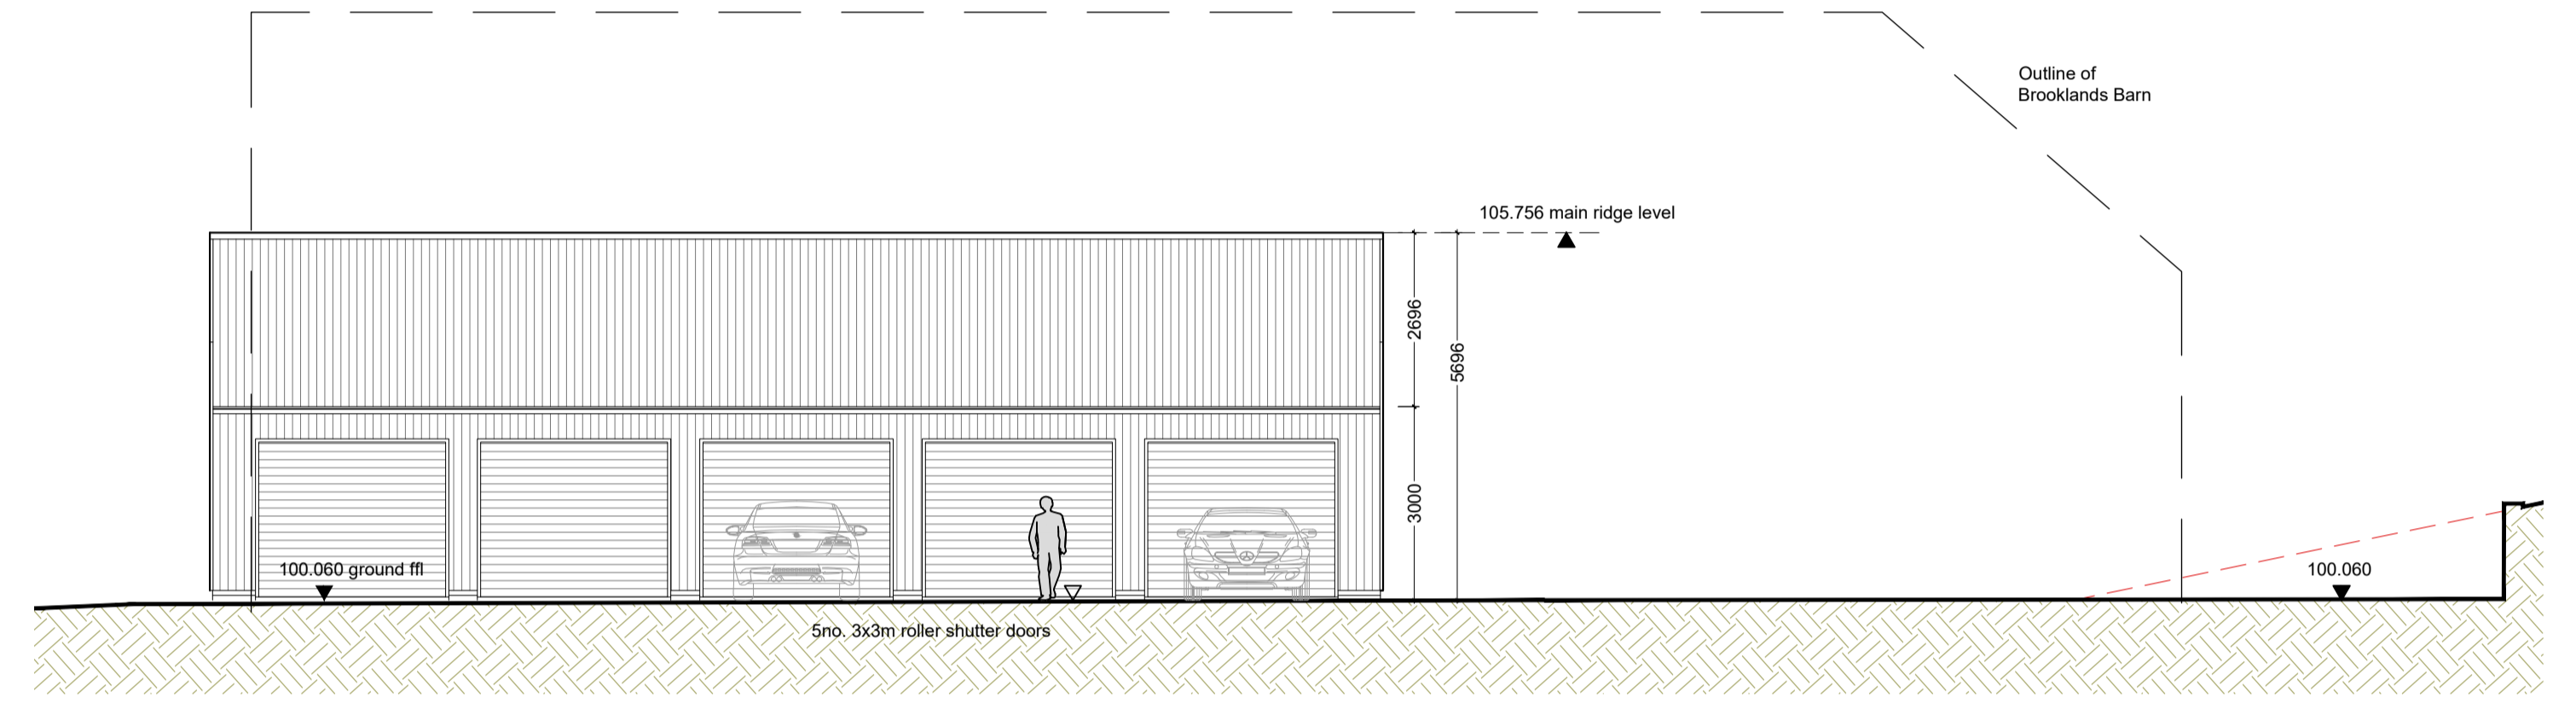


Proposed East Elevation

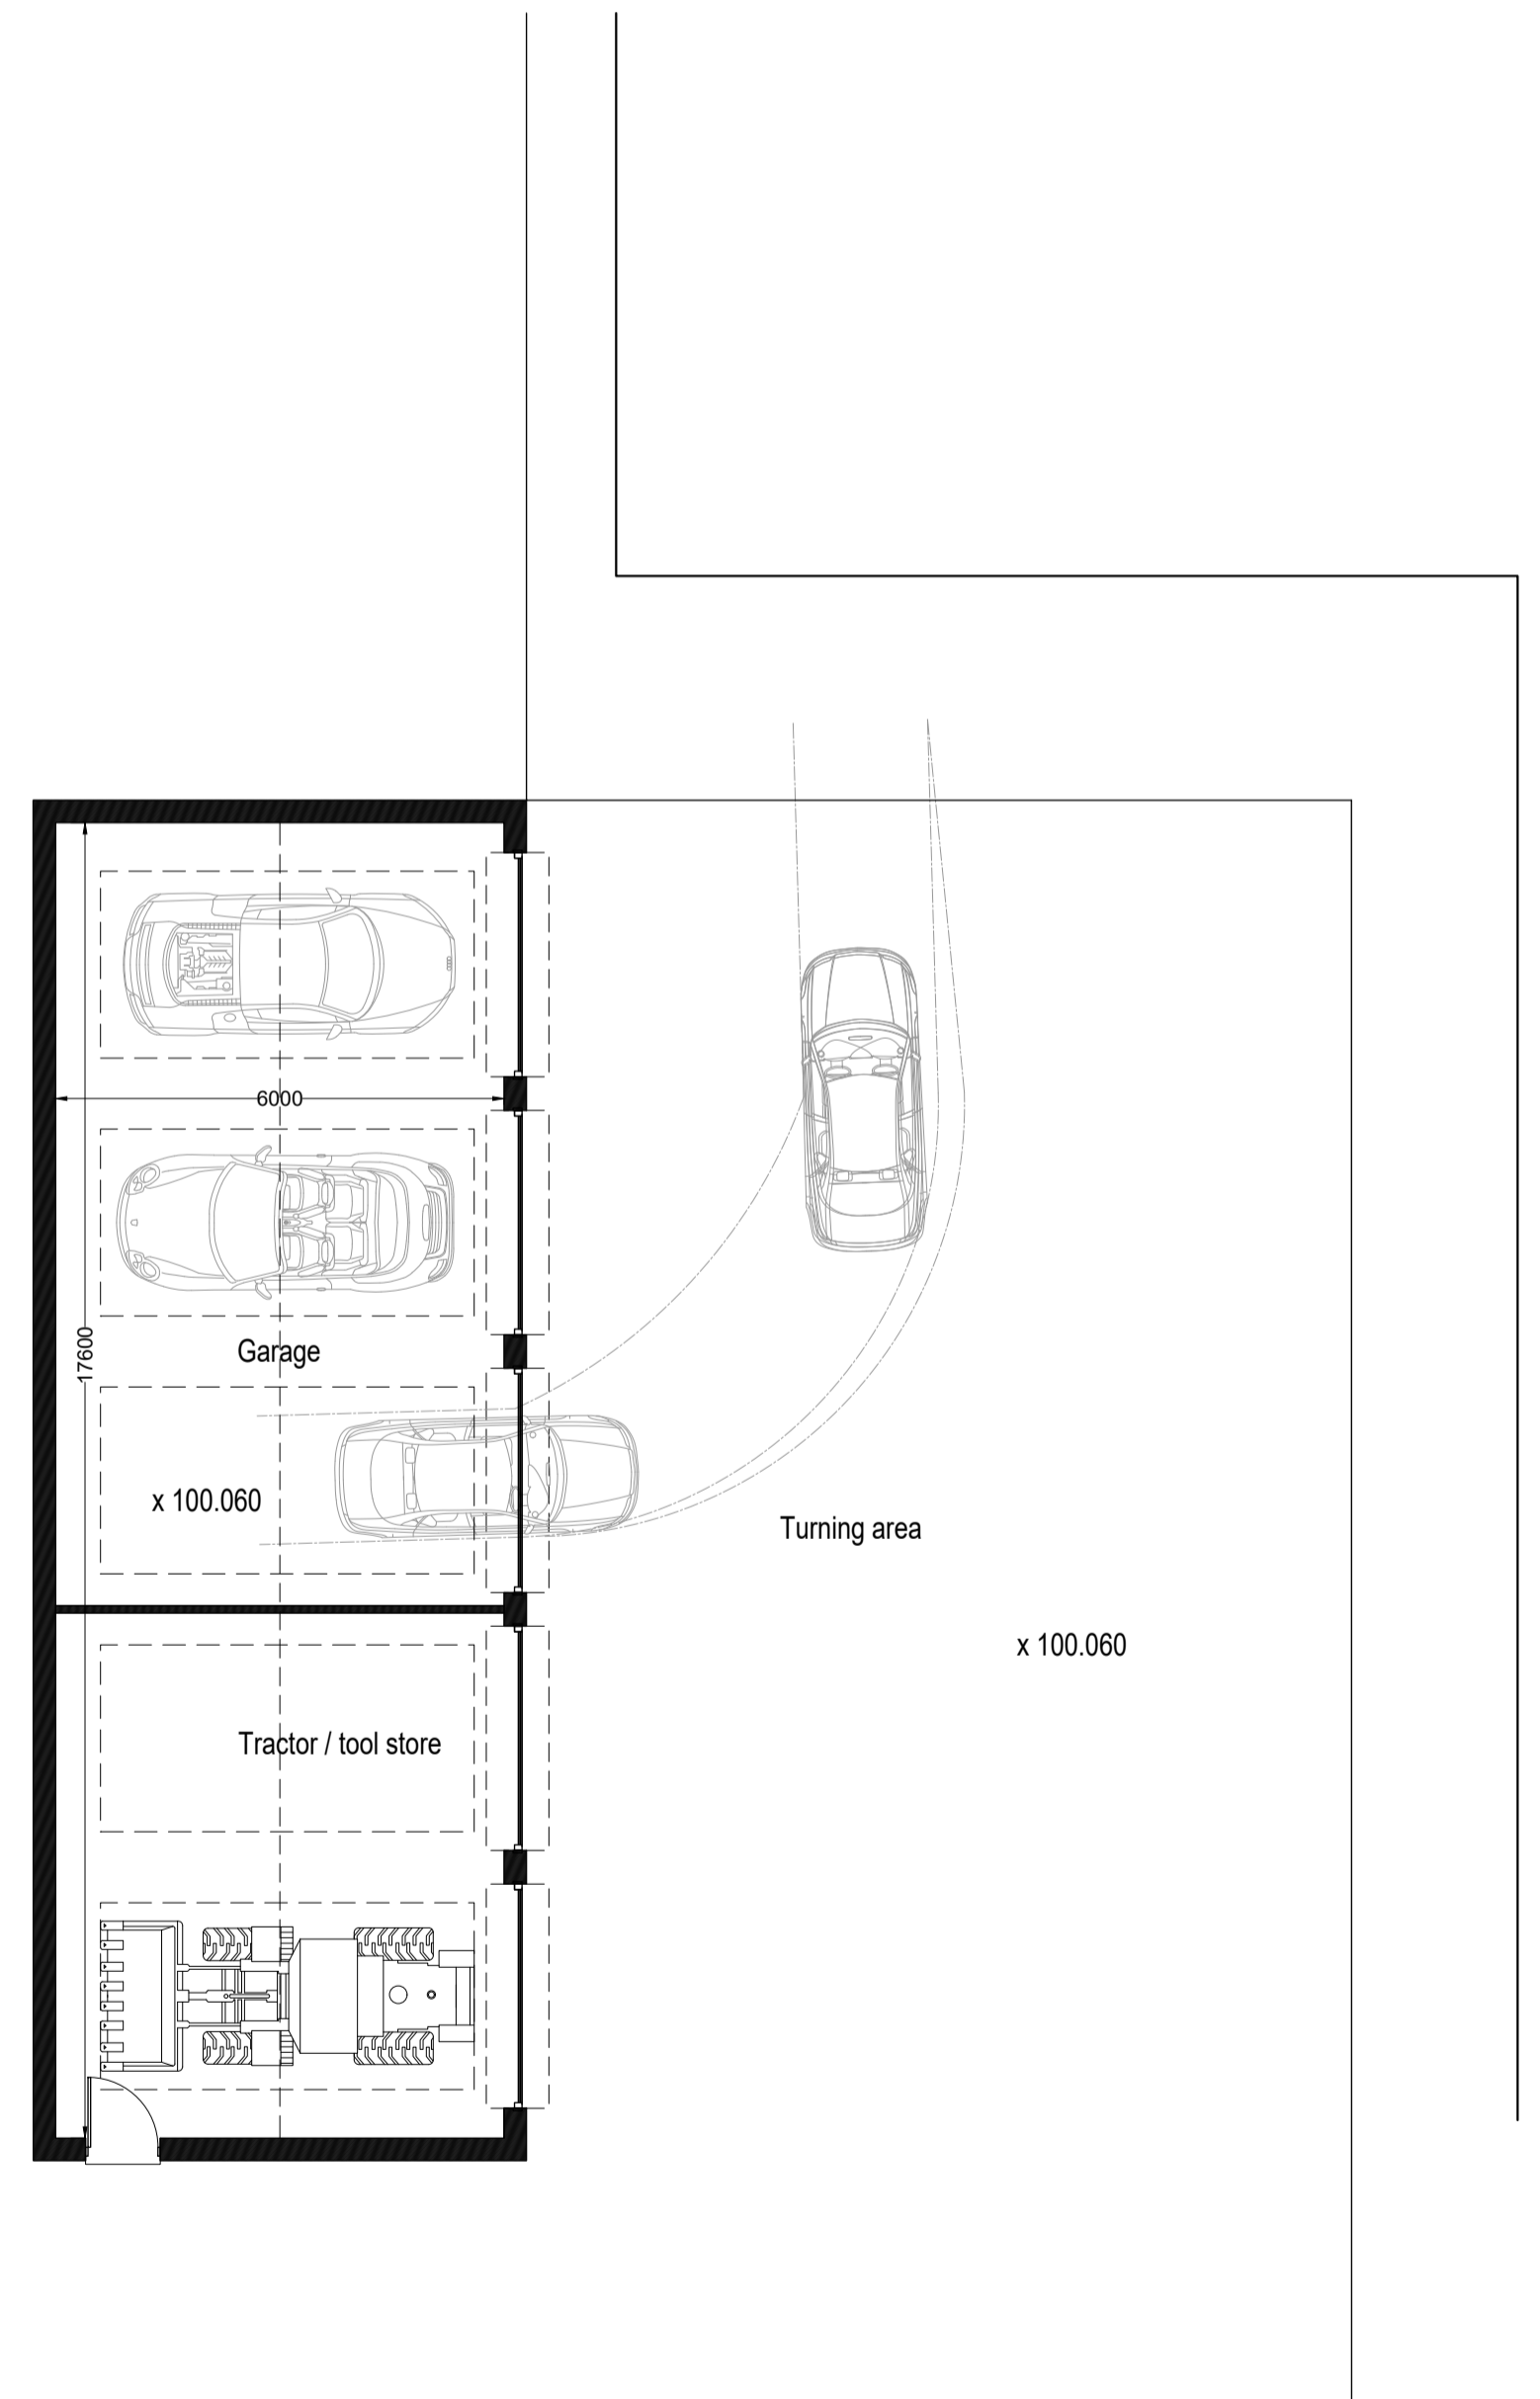


Proposed Ground Floor Plan

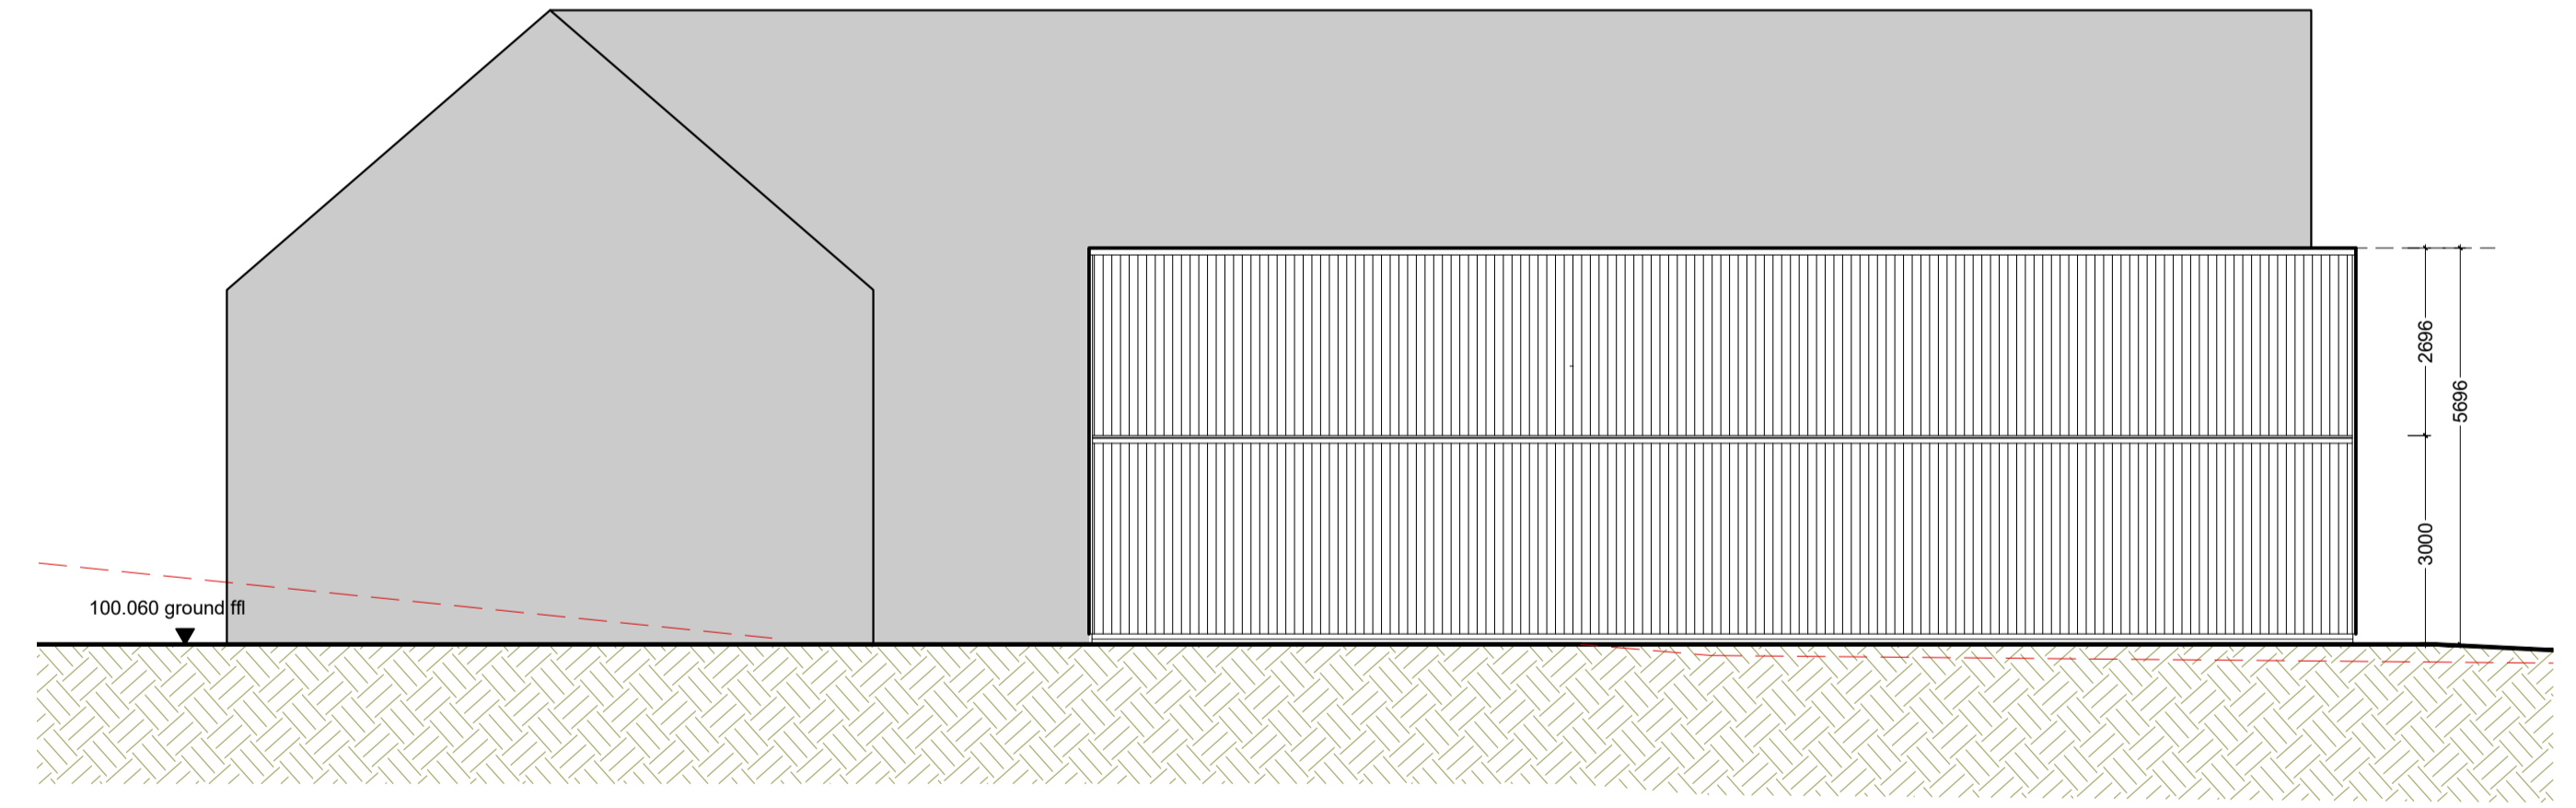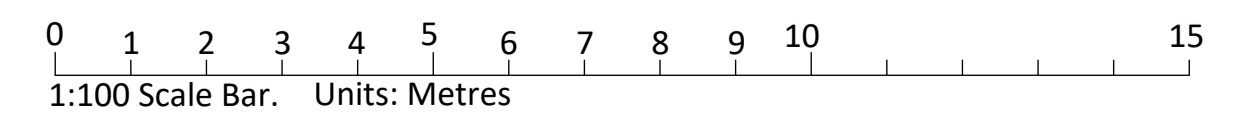

Proposed West Elevation

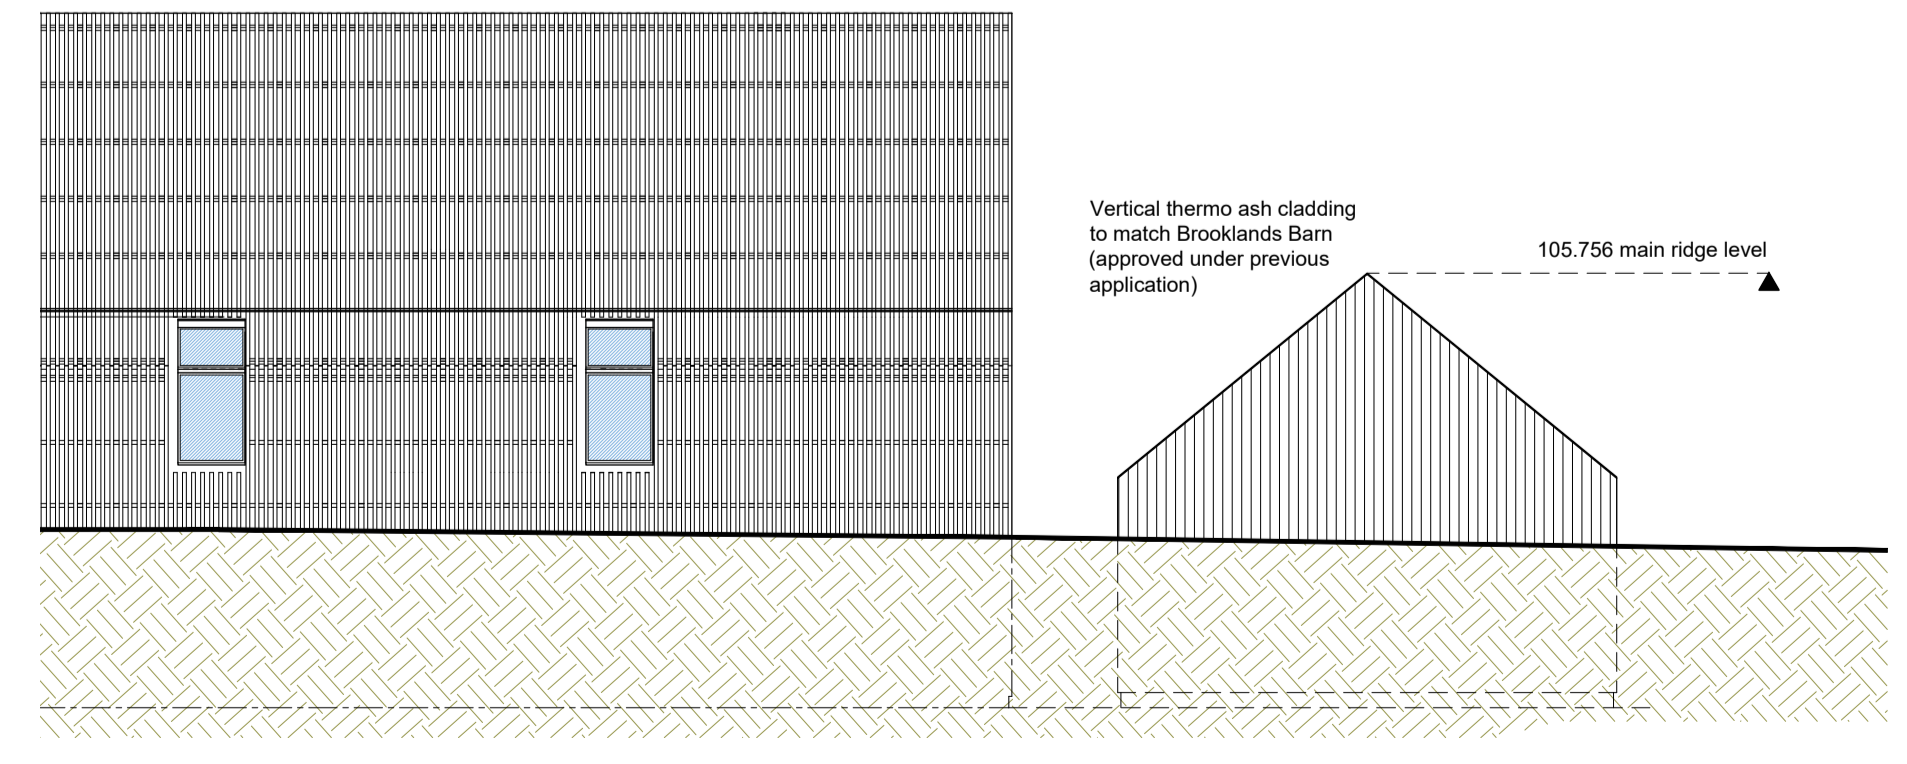

Proposed North Elevation

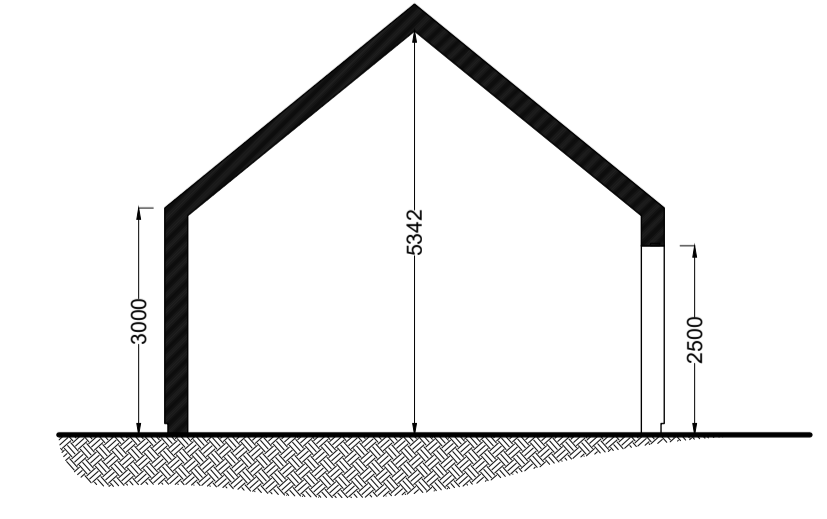

Proposed Typical Section

REVISION	DATE
J	Garage repositioned 23.06.20
H	Client requested changes 11.03.20
G	Garage relocated further from main dwelling 09.03.20
F	Amendments following client comments 22.01.20
E	Garage relocated closer to main dwelling 06.01.20
D	Garage internal width increased to 6m following client comments. 27.08.19
C	Overall garage footprint reduced & eaves height lowered following client comments. 22.08.19
B	Additional annotation & internal alterations incorporated following client comments. 13.08.19

PROJECT:
Brooklands Barn
Proposed Garage

CLIENT:
Mr and Mrs Bratt

DRAWING:
Plans Sections and Elevations

DRAWING NUMBER:
4728/21J

SCALE:
1:100@A11

DATE:
May 2019

DRAWN:
LVA

CHECKED:

Roger Coy Partnership
Architects, Surveyors, Planning Consultants

Bricknells Barn
32 Lime Avenue
Eyton
Daventry
Northamptonshire NN11 3PG
t: (01327) 260585 f: (01327) 262353
enquiries@rogercoypartnership.co.uk
Roger Coy Partnership Ltd Reg. No. 8569981