




THE CONTRACTOR IS RESPONSIBLE FOR CHECKING ALL DIMENSIONS ON SITE. ANY DISCREPANCY SHOULD BE REPORTED TO THE CONSULTANT PRIOR TO COMMENCEMENT OF ANY WORKS.  
IT IS THE CONTRACTOR'S RESPONSIBILITY TO DETERMINE THE LOCATION OF ALL UNDERGROUND SERVICES.  
THIS DRAWING IS COPYRIGHT AND IS NOT TO BE REPRODUCED WITHOUT WRITTEN CONSENT OF THE PARTNERSHIP.

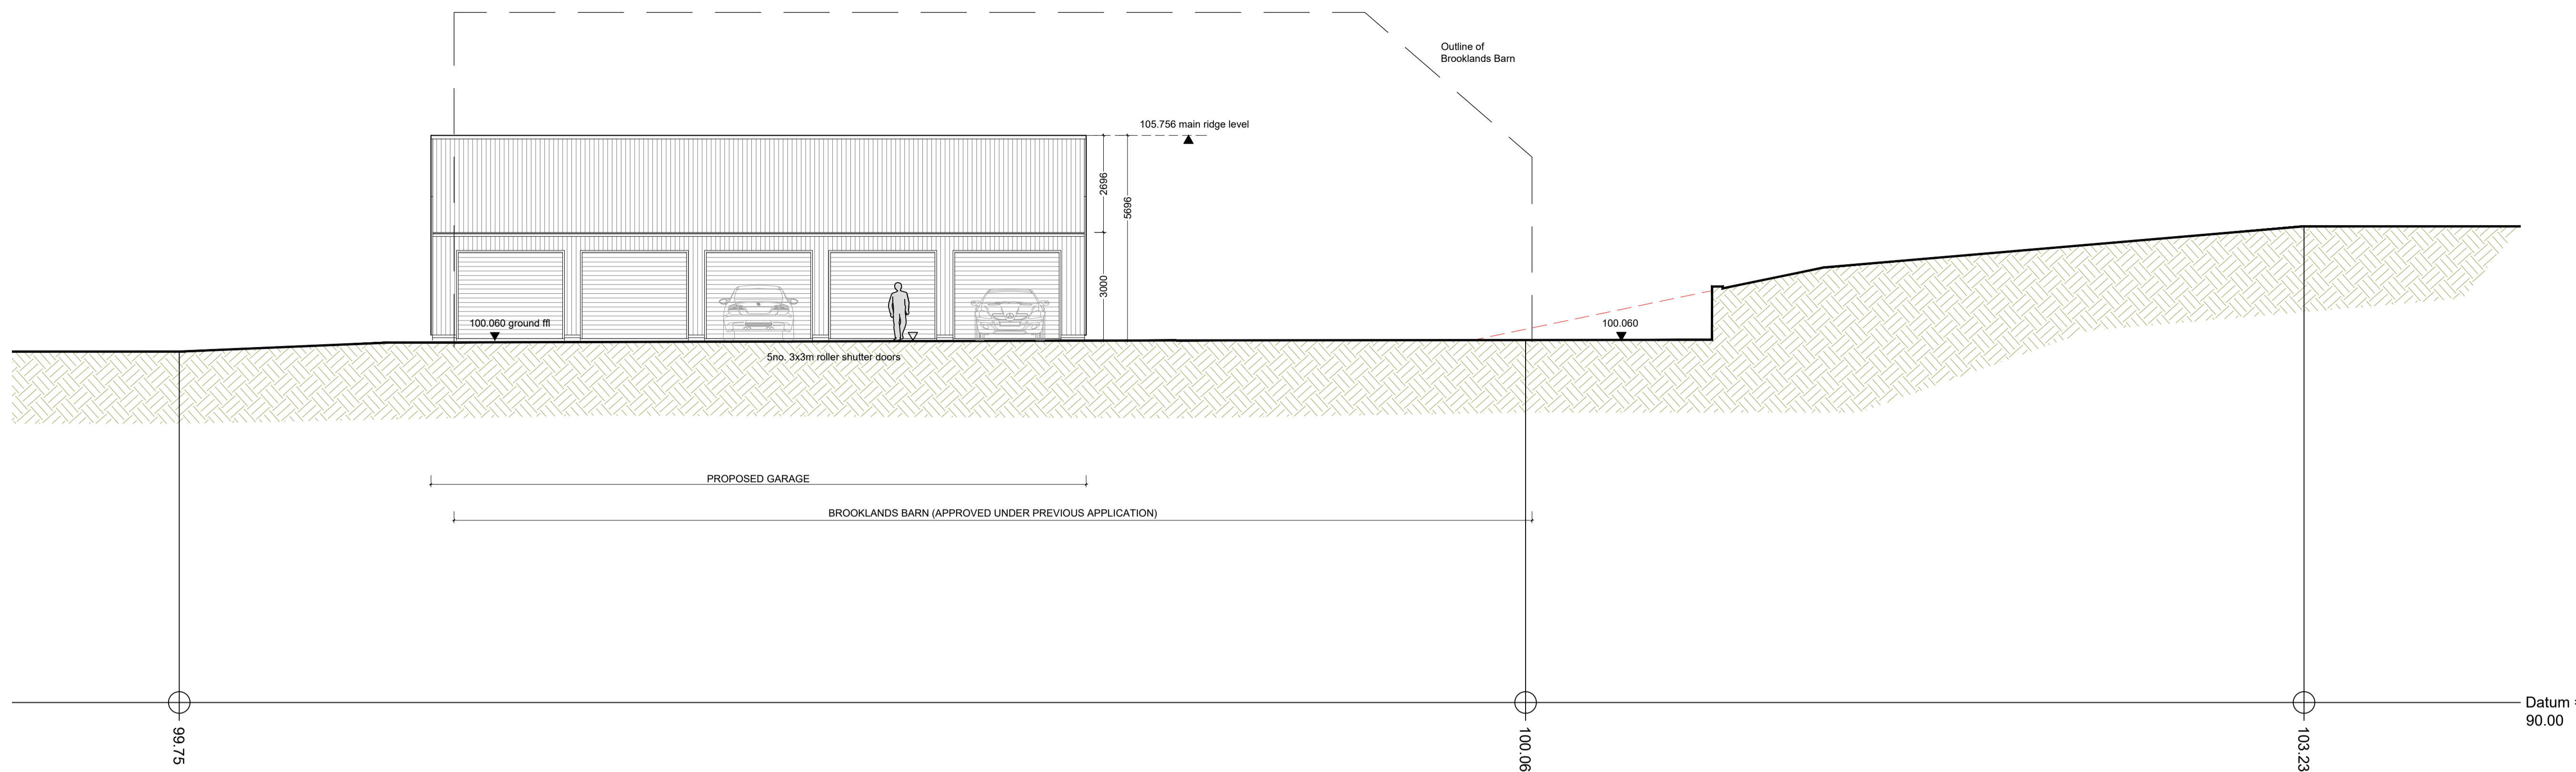

Proposed East Elevation

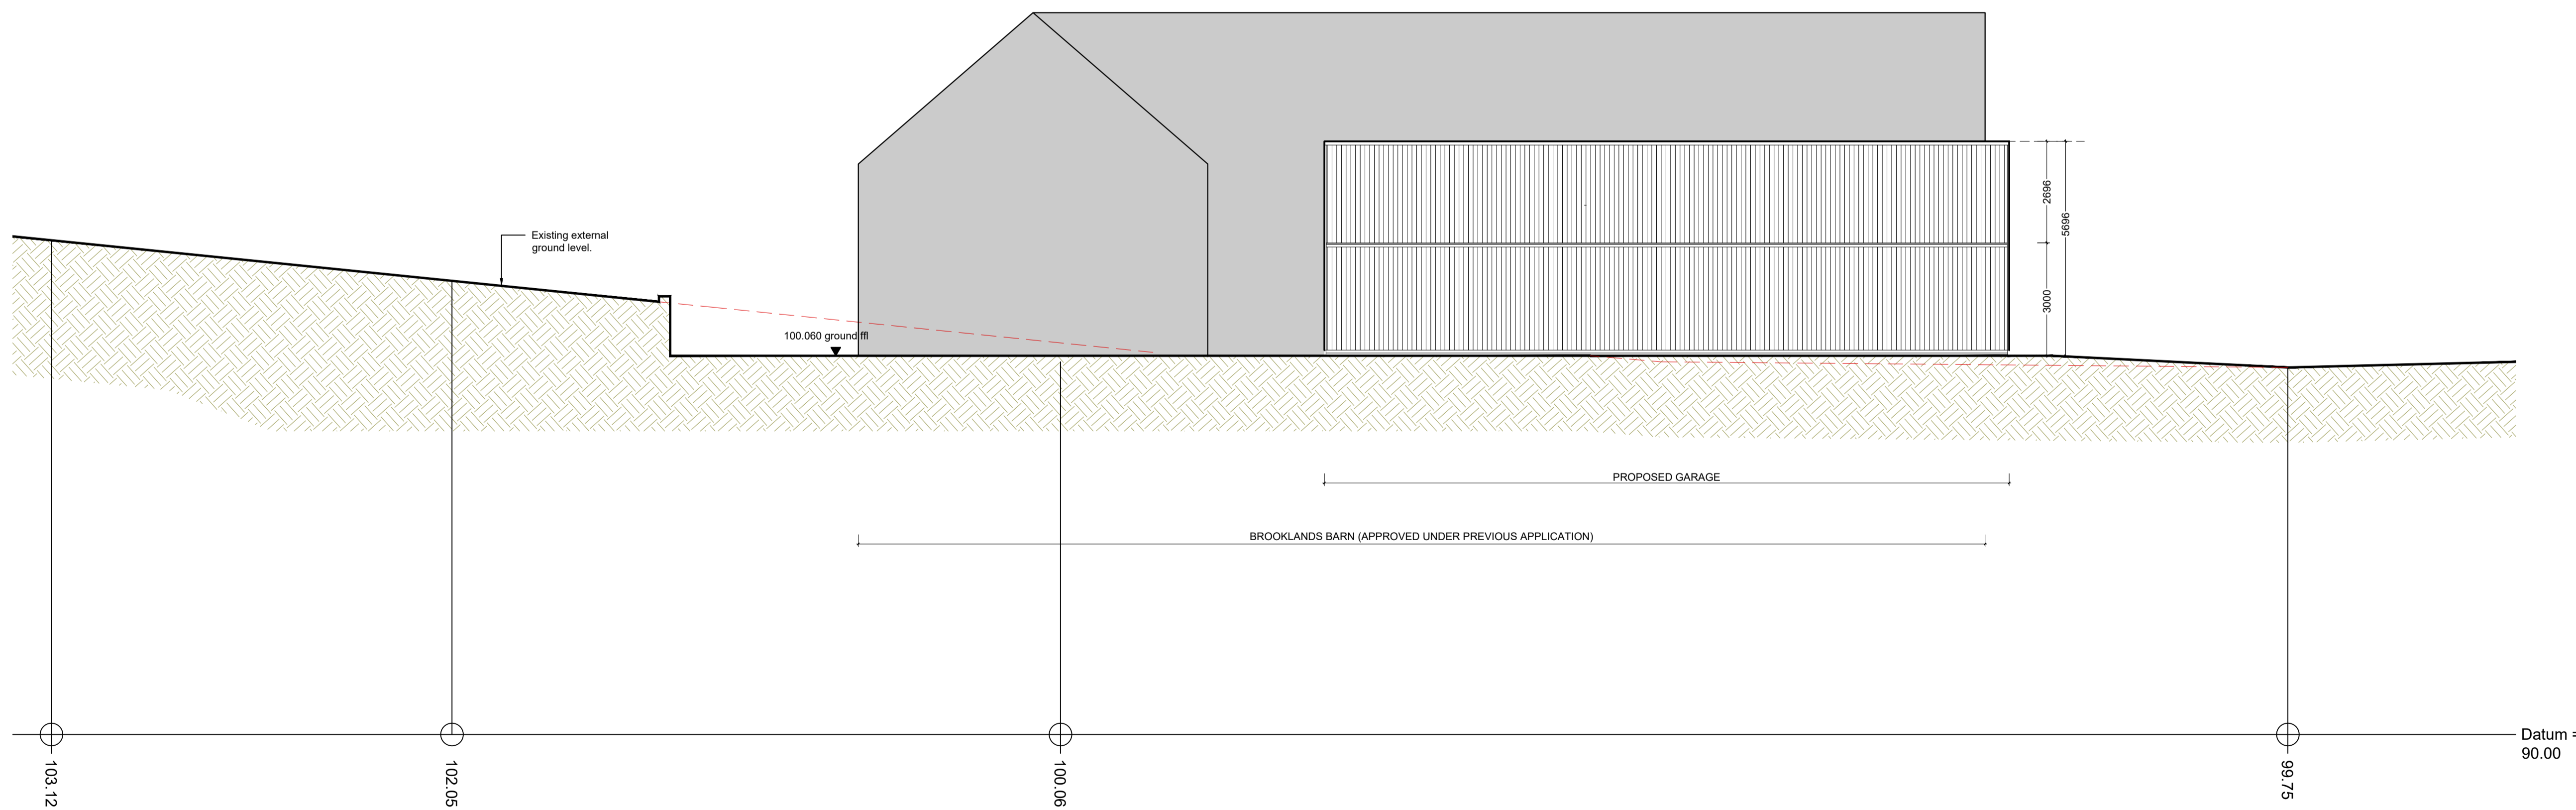

Proposed West Elevation

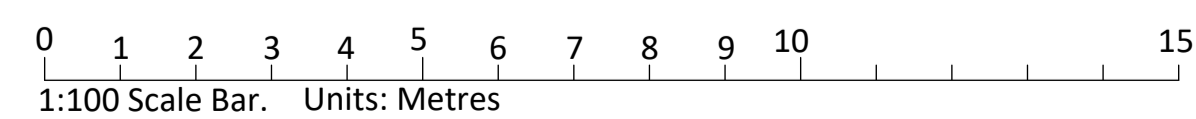

REVISION	DATE	
G	Garage repositioned	23.06.20
F	Client requested changes	11.03.20
E	Garage relocated further from main dwelling	09.03.20
D	Amendments following client comments	22.01.20
C	Garage relocated closer to main dwelling	06.01.20
B	Garage internal width increased to 6m following client comments.	27.08.19
A	Overall garage footprint reduced & eaves height lowered following client comments.	22.08.19

PROJECT:  
Brooklands Barn  
Proposed Garage

CLIENT:  
Mr and Mrs Bratt

DRAWING:  
Proposed Elevations (Sheet 2 of 2)

DRAWING NUMBER:  
**4728/23G**

SCALE:  
1:100@A11

DATE:  
May 2019

DRAWN:  
LVA

CHECKED:



Brickells Barn  
32 Lime Avenue  
Eyton  
Daventry  
Northamptonshire NN11 3PG  
t: (01327) 260585 f: (01327) 262353  
enquiries@rogercoy.co.uk

Roger Coy Partnership Ltd Reg. No. 8569981