


NOTES

Reproduced from the Ordnance Survey map with the permission of the Controller of Her Majesty's Stationery Office, © Crown Copyright.


C A Cornish & Associates Ltd Licence no LIG0908.

Subject to Statutory Approvals.

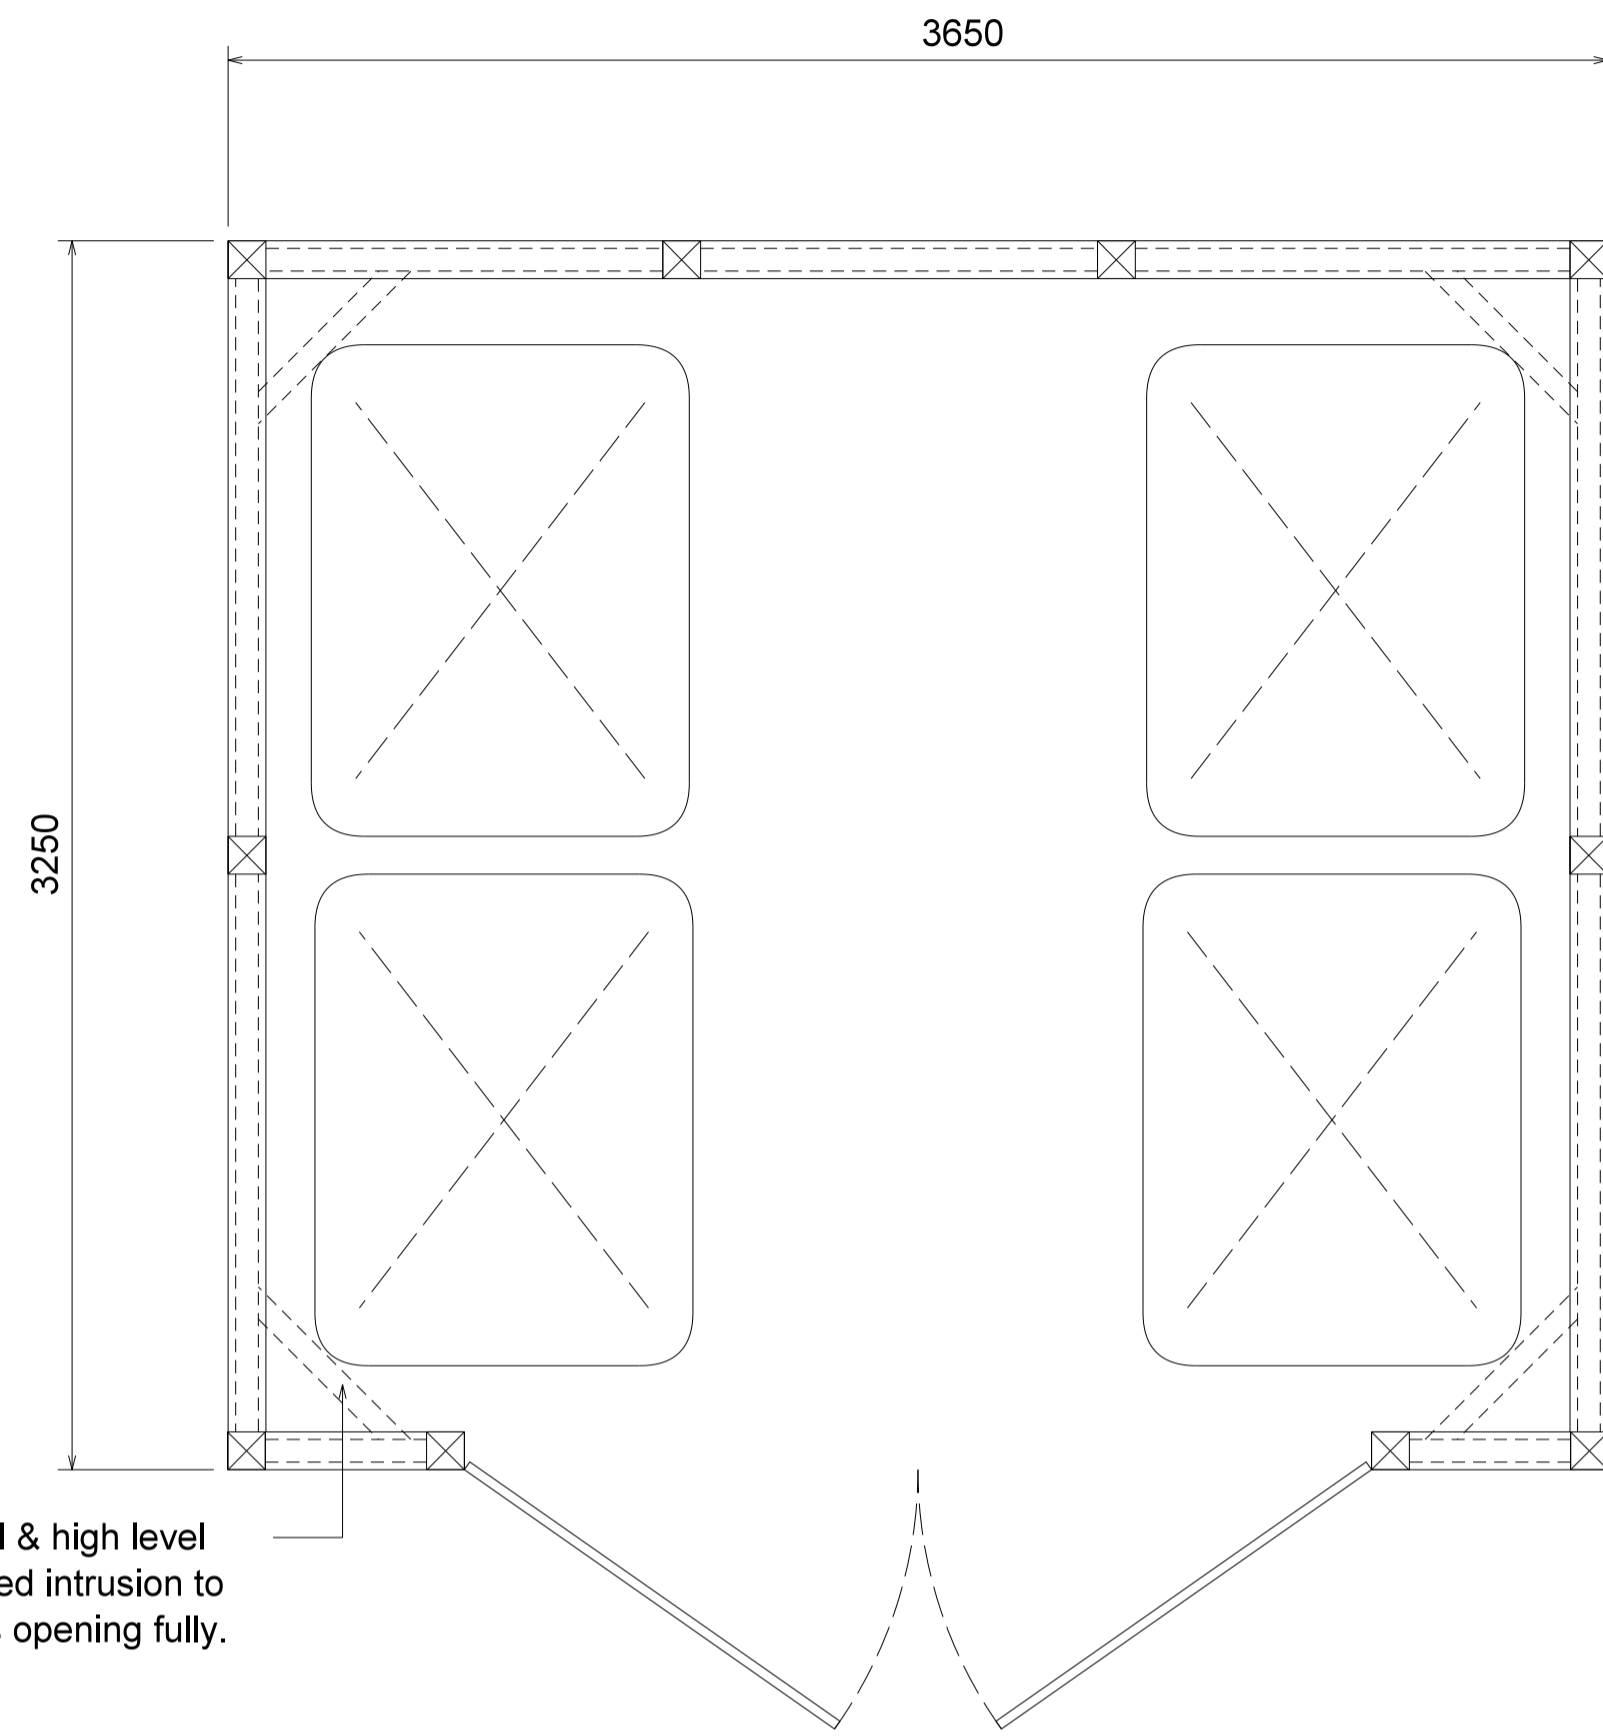


bracing at low level & high level (above bins). Limited intrusion to not prevent bin lids opening fully.

01 REFUSE ENCLOSURE
008 typical plan

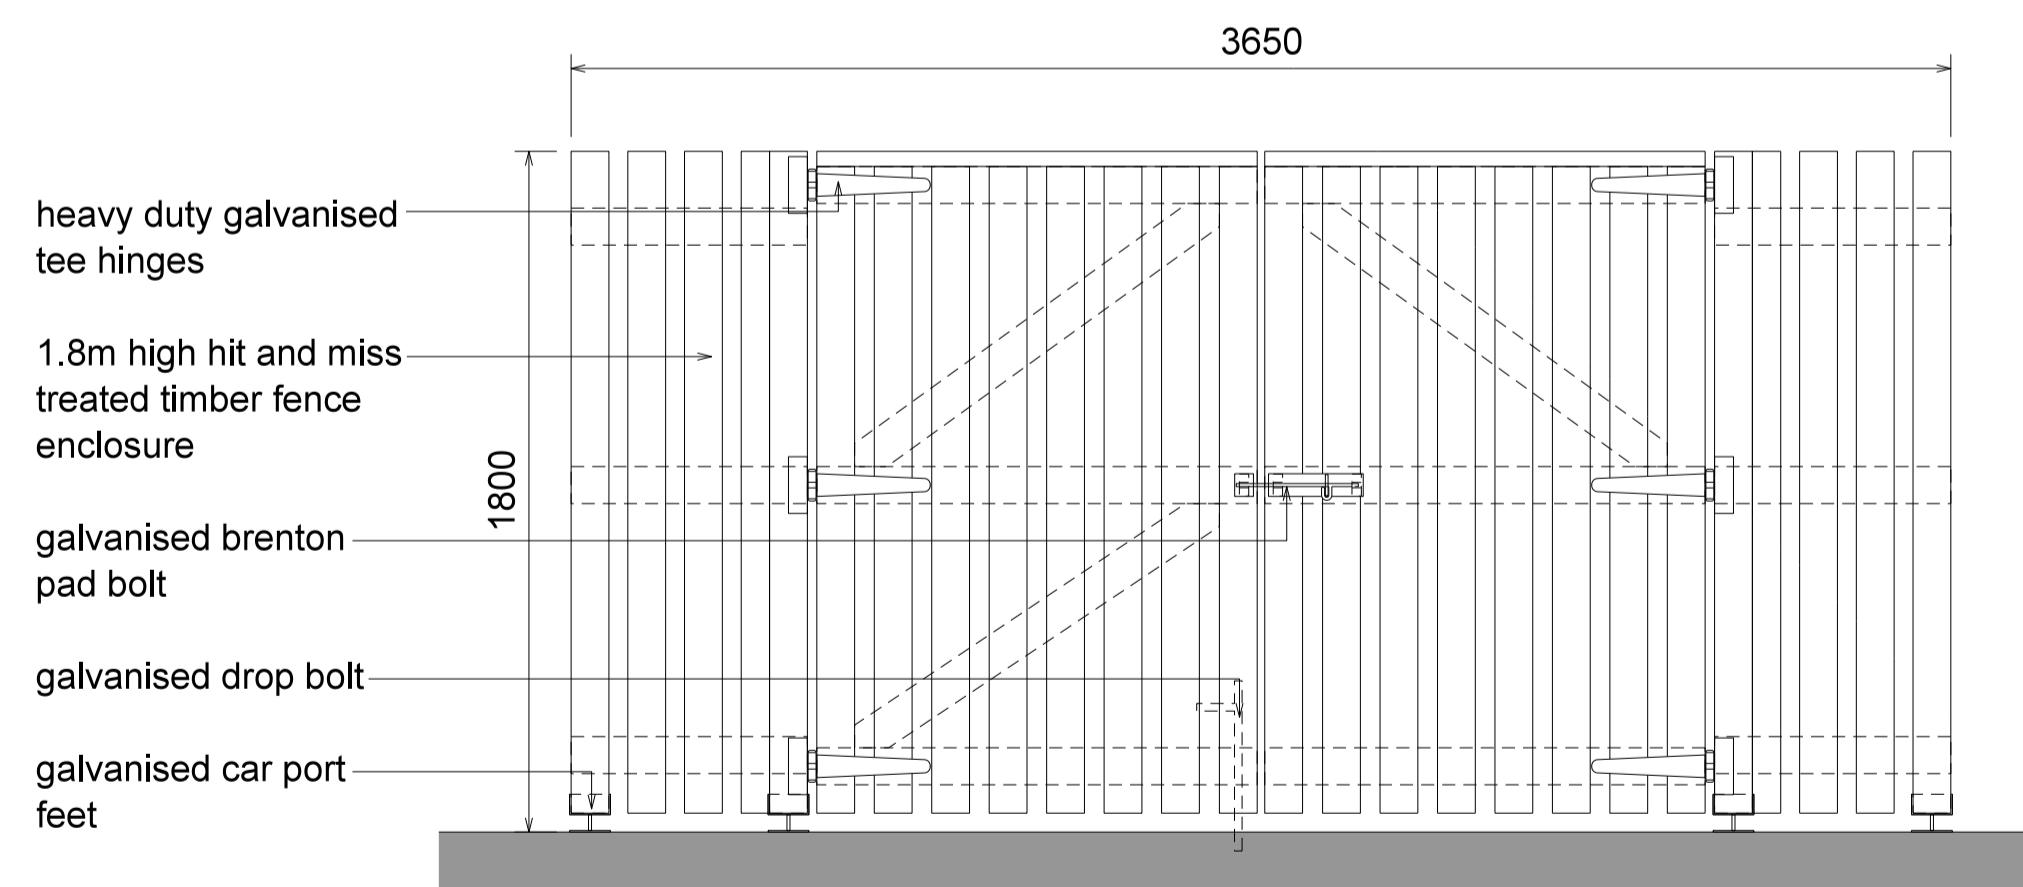


heavy duty galvanized tee hinges
1.8m high hit and miss treated timber fence enclosure
galvanized brenton pad bolt
galvanized drop bolt
galvanized car port feet

02 REFUSE ENCLOSURE
008 typical front elevation

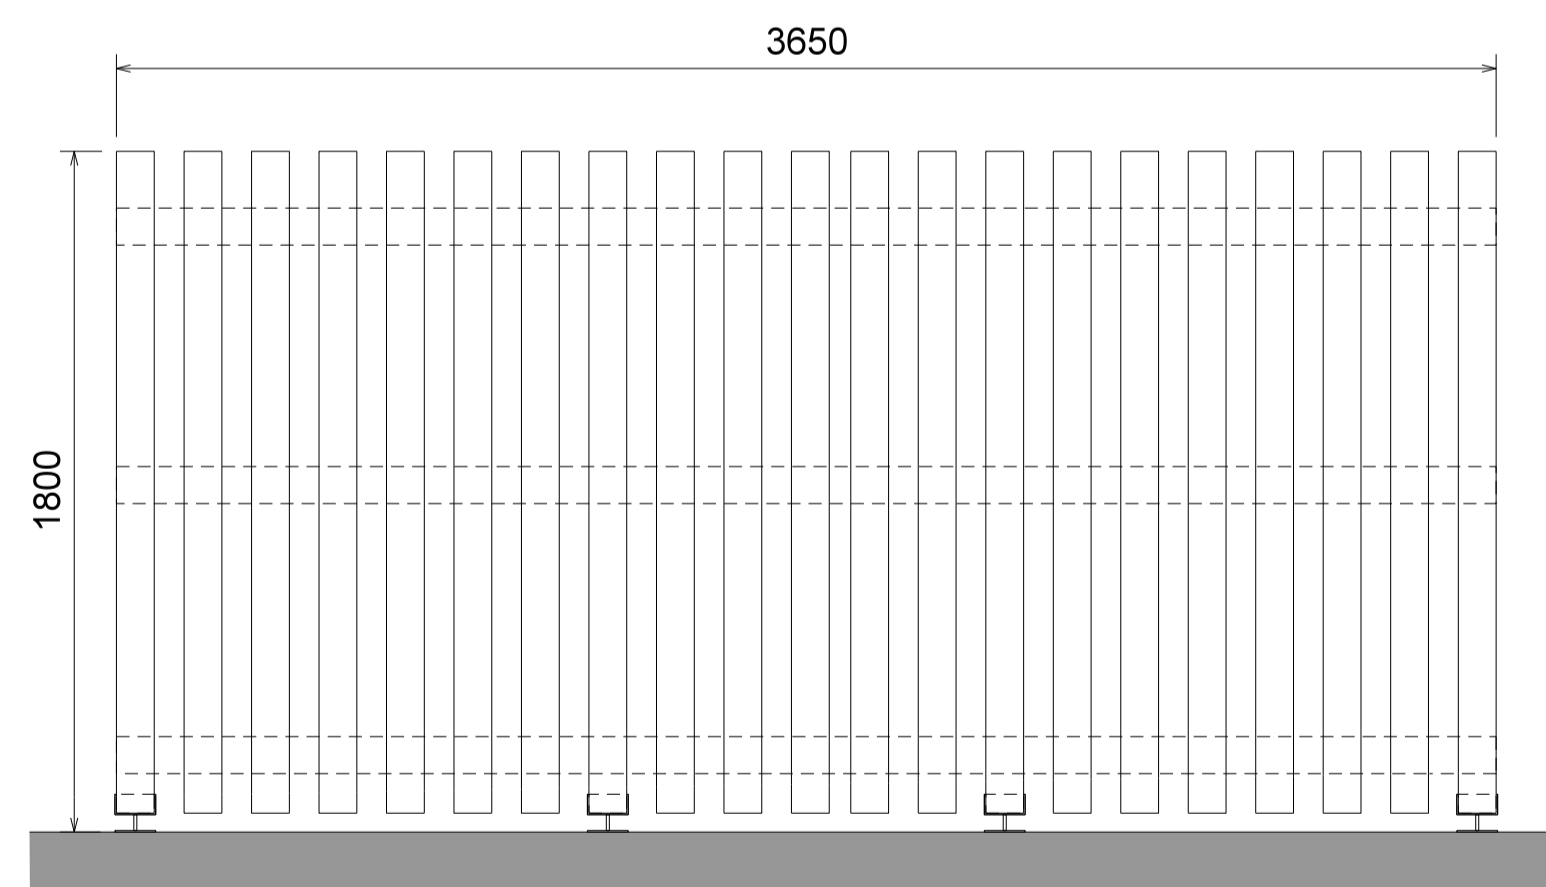

03 REFUSE ENCLOSURE
008 typical rear elevation

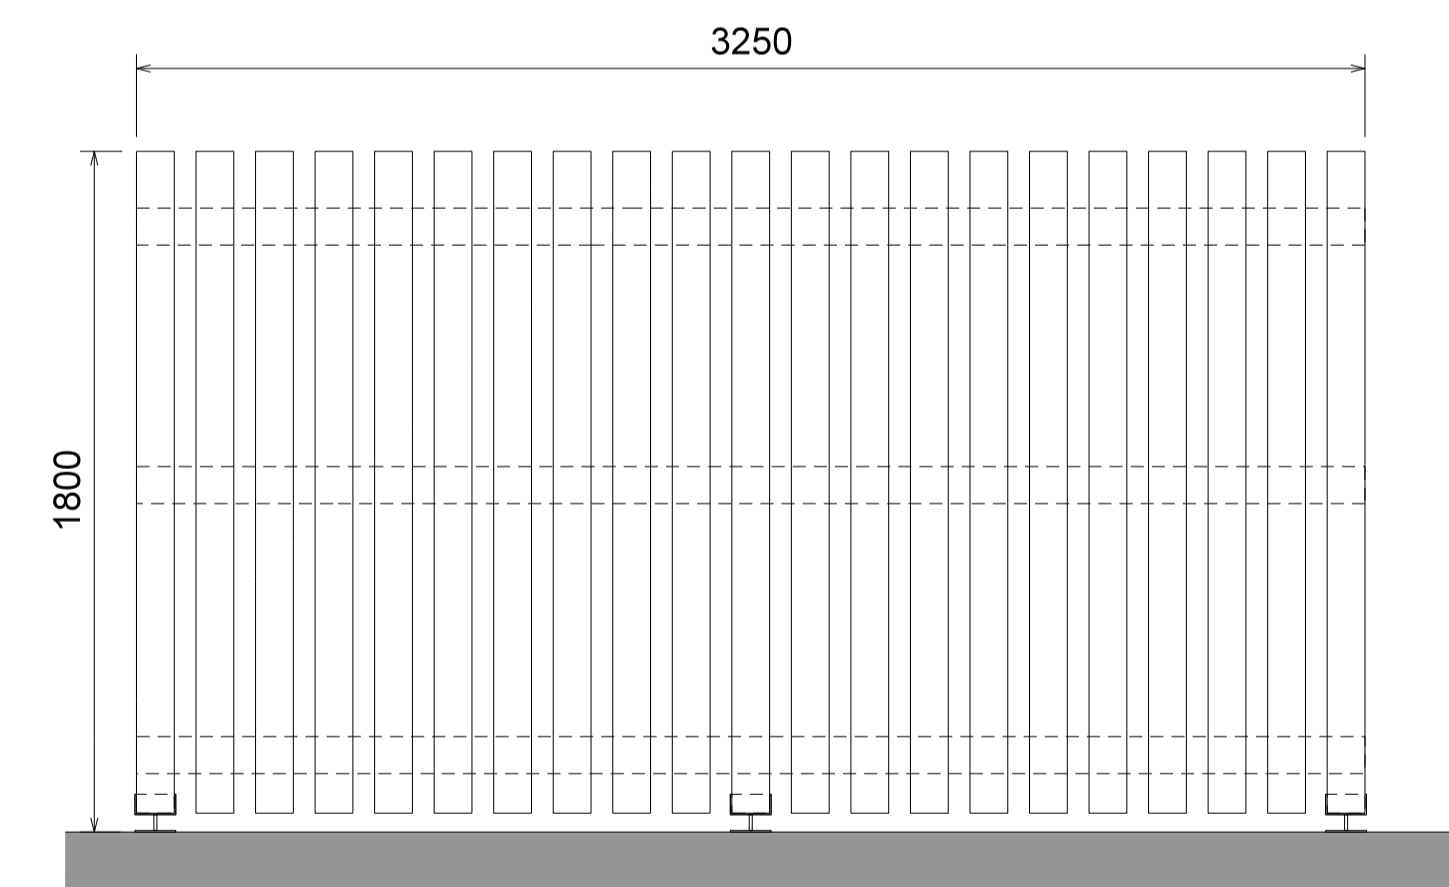

04 REFUSE ENCLOSURE
008 typical side elevation

Rev	Description	Chk	Date
-----	-------------	-----	------

Peer House
8 -14 Verulam Street
London WC1X 8LZ

tel +44(0)20 7400 2120

enquiries@cornisharchitects.com
www.cornisharchitects.com

RIBA Chartered Practice

cornisharchitects

Project Title.
**CATALYST
BICESTER**

Drawing Title.
**REFUSE ENCLOSURE
DETAILS**

Drawing Status.
TOWN PLANNING

Scale.
0 200 millimetres 1600

Drawn By: S M Scale: 1:20 @ A1 Date: 13/07/2020 Chk'd By: C S

ALBION LAND

Drawing No. 18022 - TP - 008 Rev. -