



03 ENTRANCE CANOPY  
010 plan

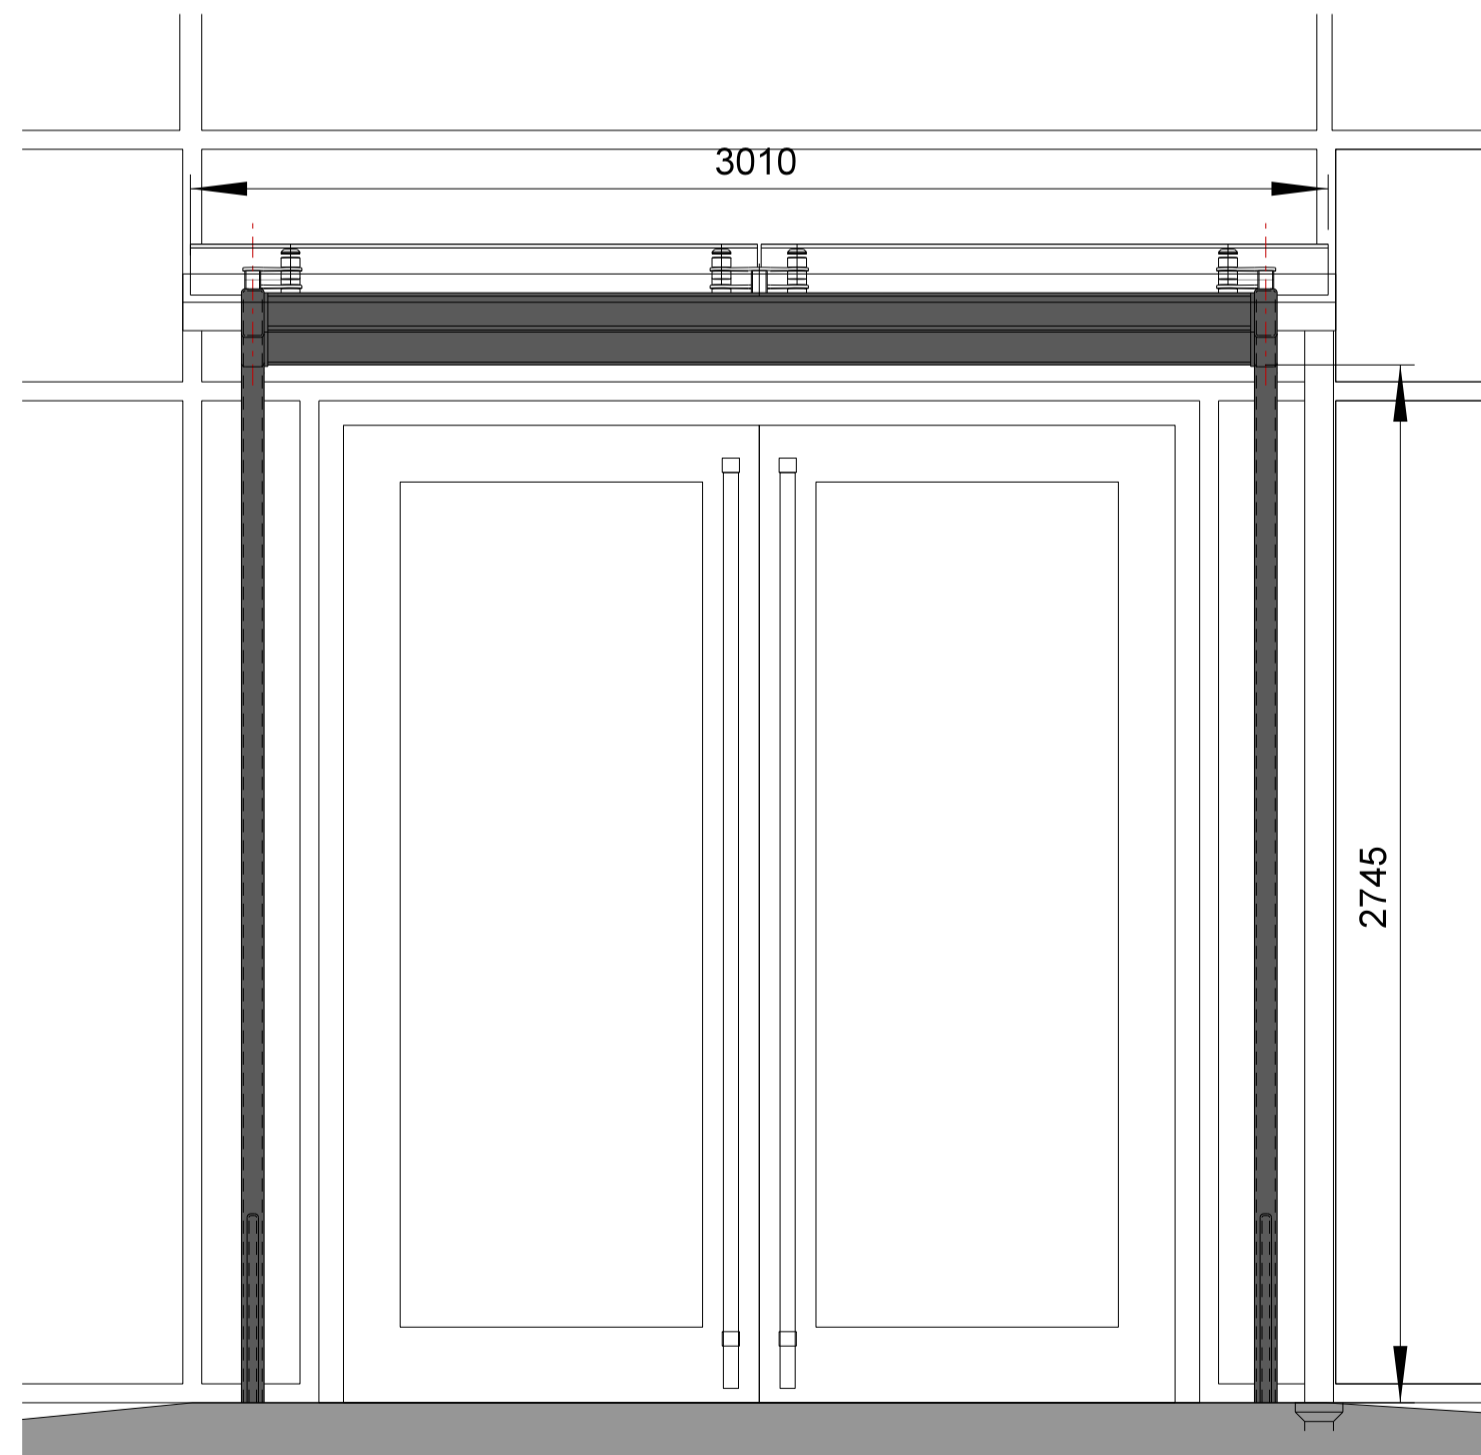

01 ENTRANCE CANOPY  
010 front elevation

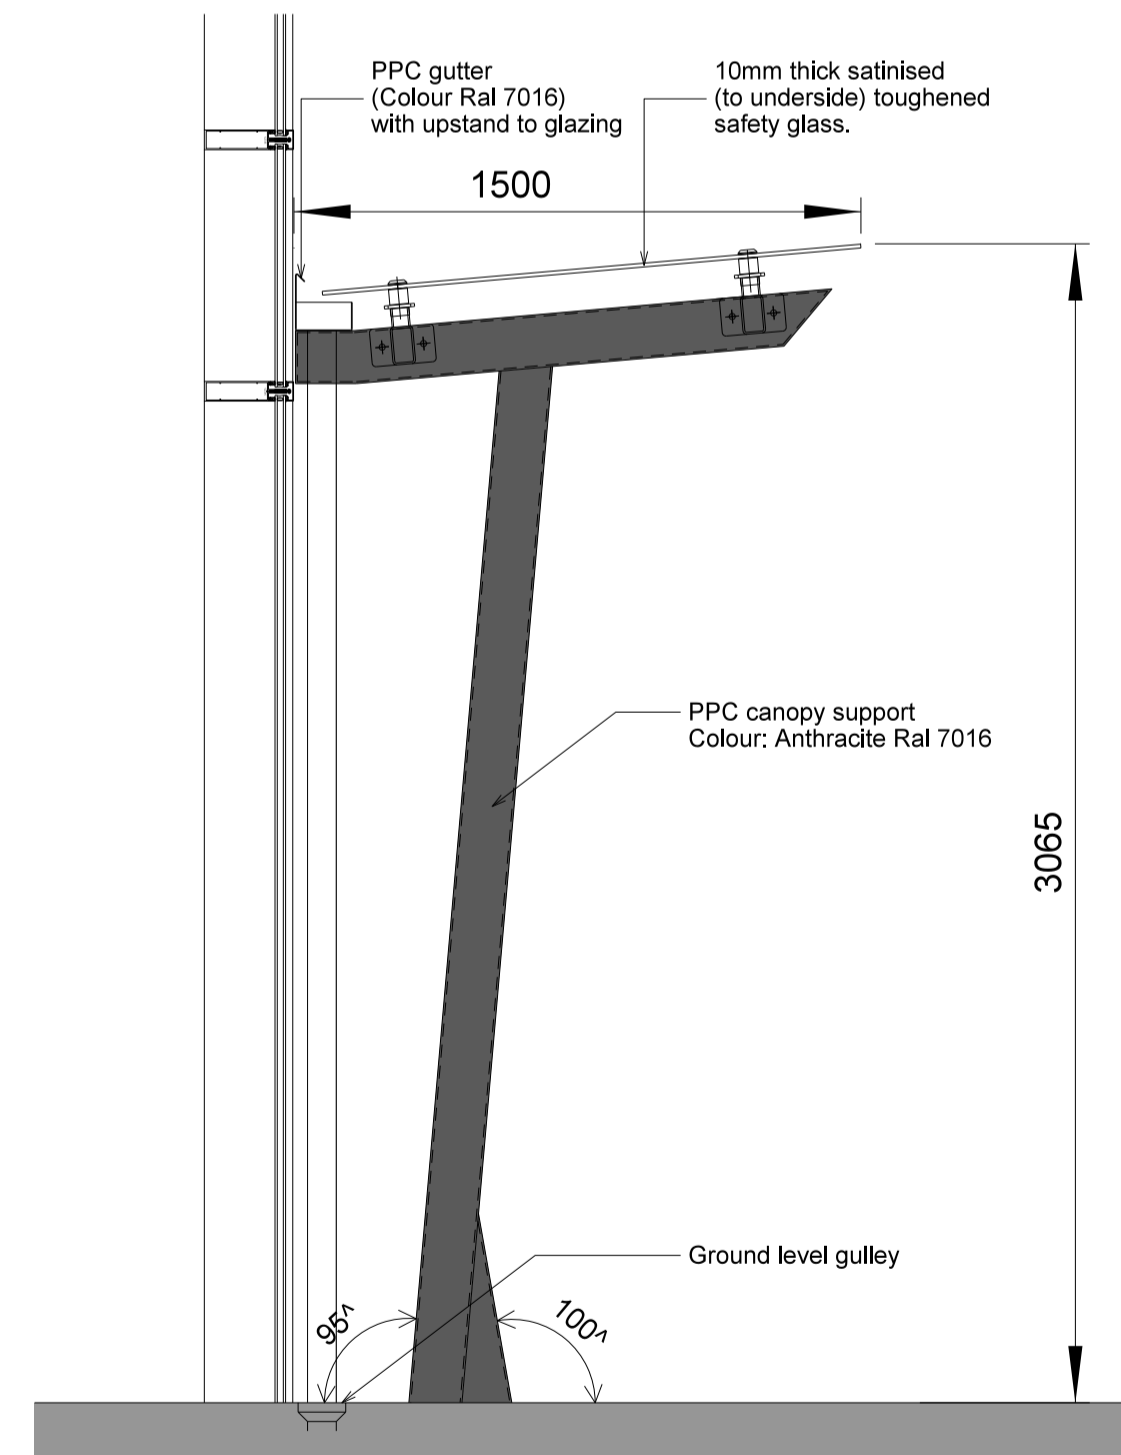

02 ENTRANCE CANOPY  
010 section / side elevation

Rev	Description	Chk	Date
-----	-------------	-----	------

Peer House  
8 -14 Verulam Street  
London WC1X 8LZ

tel +44(0)20 7400 2120

enquiries@cornisharchitects.com  
www.cornisharchitects.com

RIBA  
Chartered Practice

cornisharchitects

Project Title.

CATALYST  
BICESTER

Drawing Title.

ENTRANCE CANOPY  
DETAILS

Drawing Status.

TOWN PLANNING

Scale. 0 200 millimetres 1600

Drawn By:	Scale:	Date:	Chk'd By:
S M	1:20 @ A1	23/07/2020	C S

ALBION LAND

Drawing No.	Rev.
18022 - TP - 010	-