




Standard Block Paving 1:25

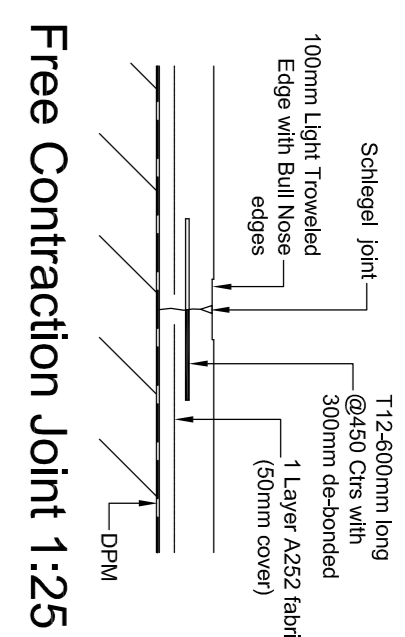


Free Contraction Joint 1:25

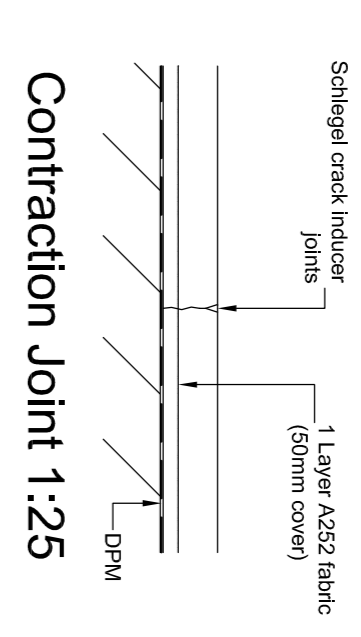


Contraction Joint 1:25

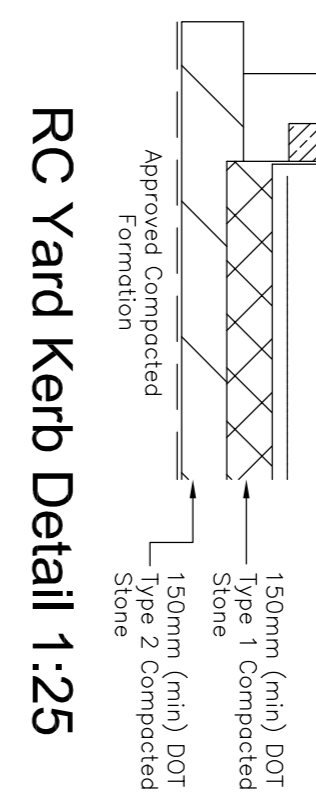


RC Yard Kerb Detail 1:25

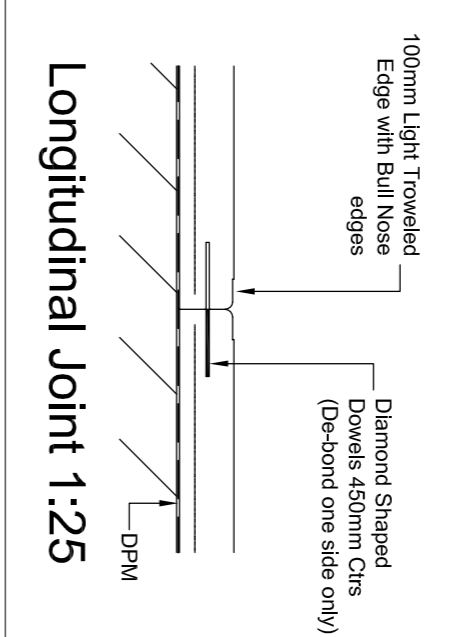


Longitudinal Joint 1:25

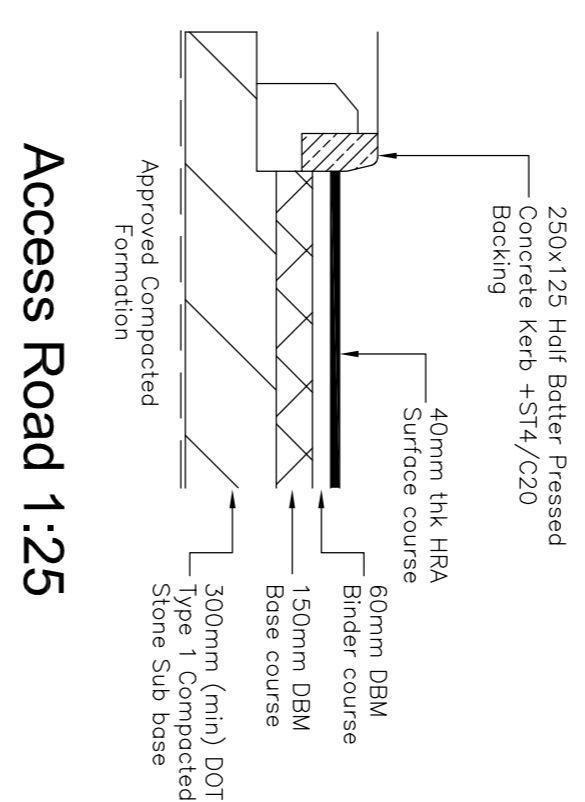


Access Road 1:25

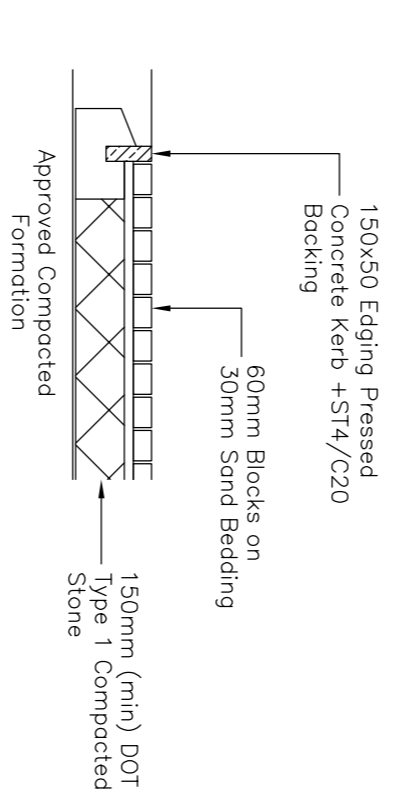




Block Paving Footpath 1:25

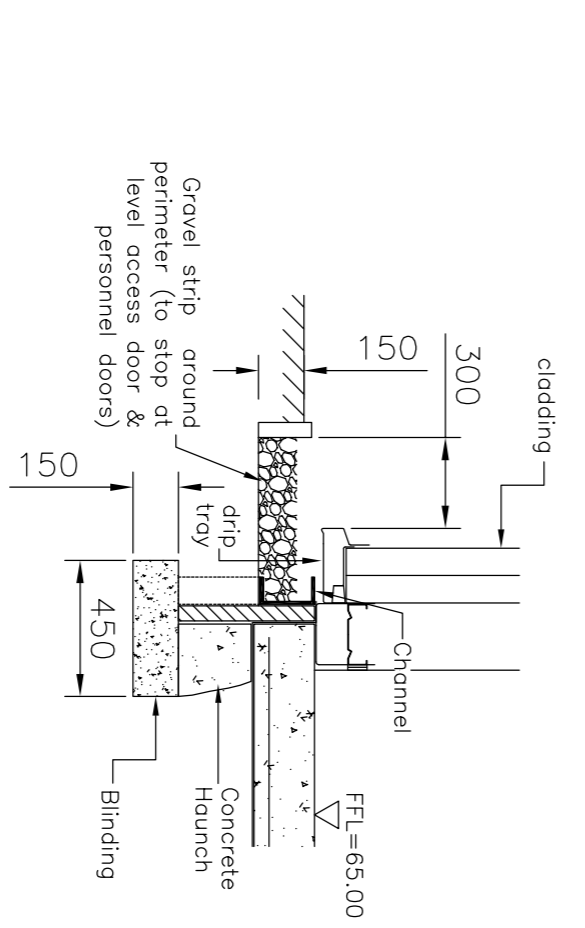


Building Perimeter Gravel Strip Detail 1:25

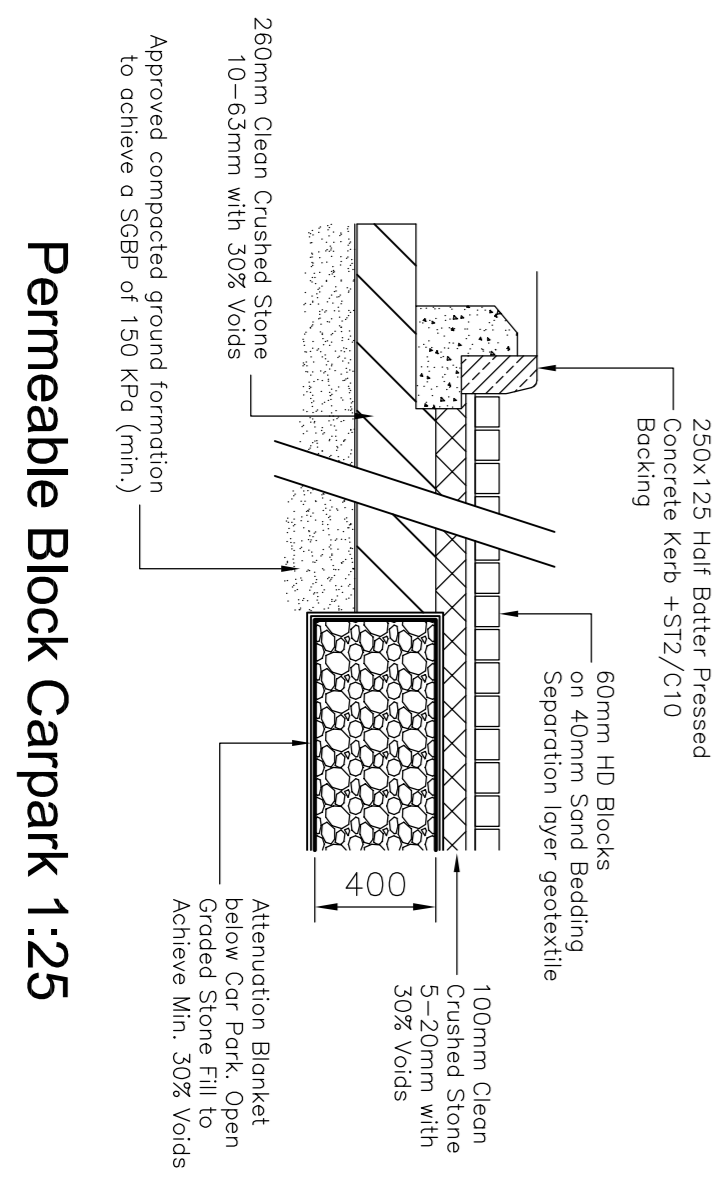

Permeable Block Carpark 1:25

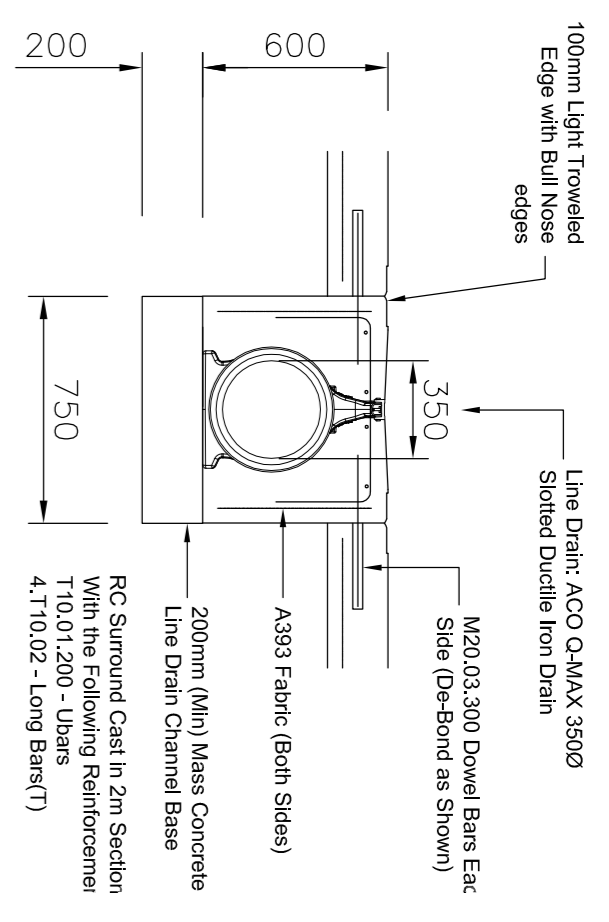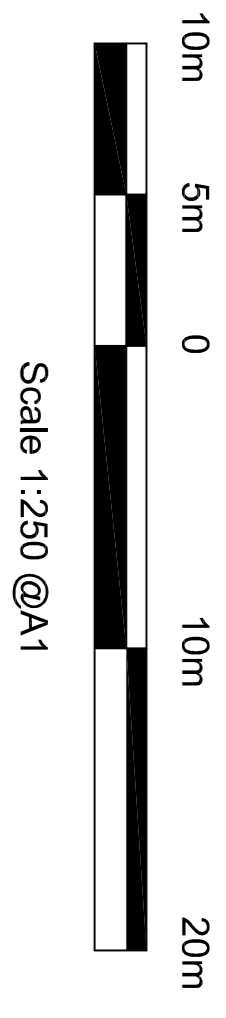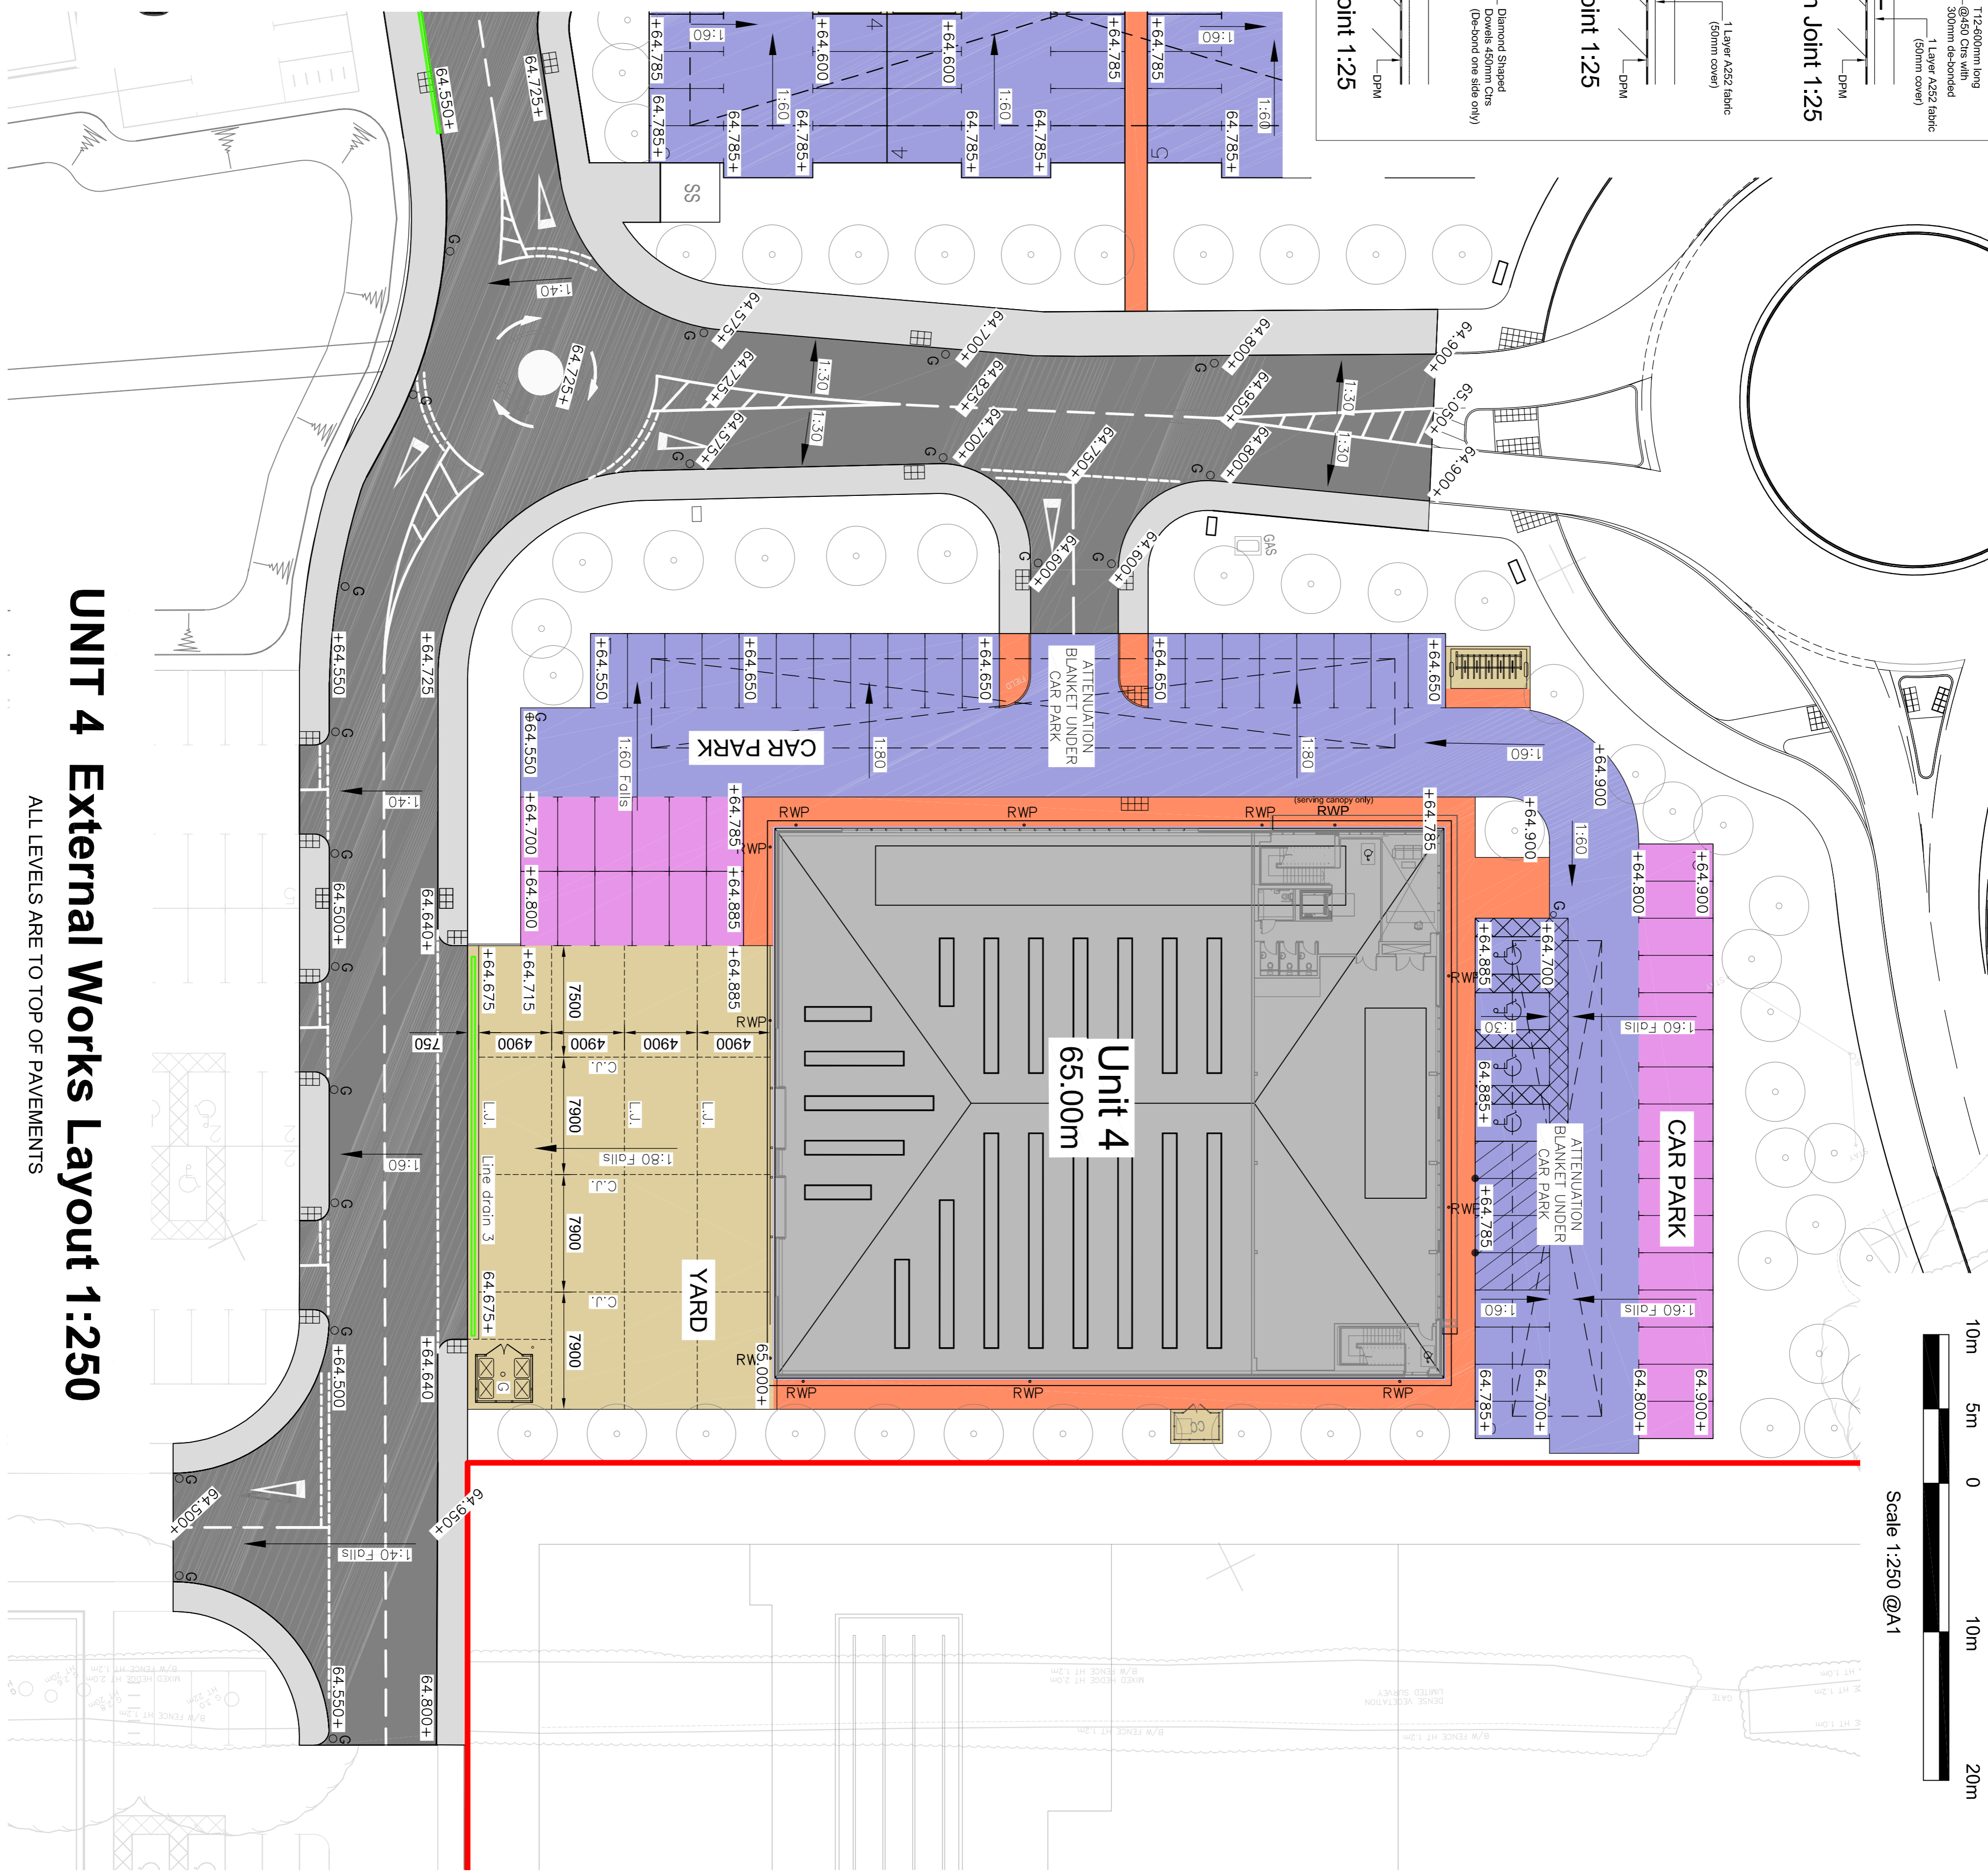

ACO Gmax 350 Detail 1:25

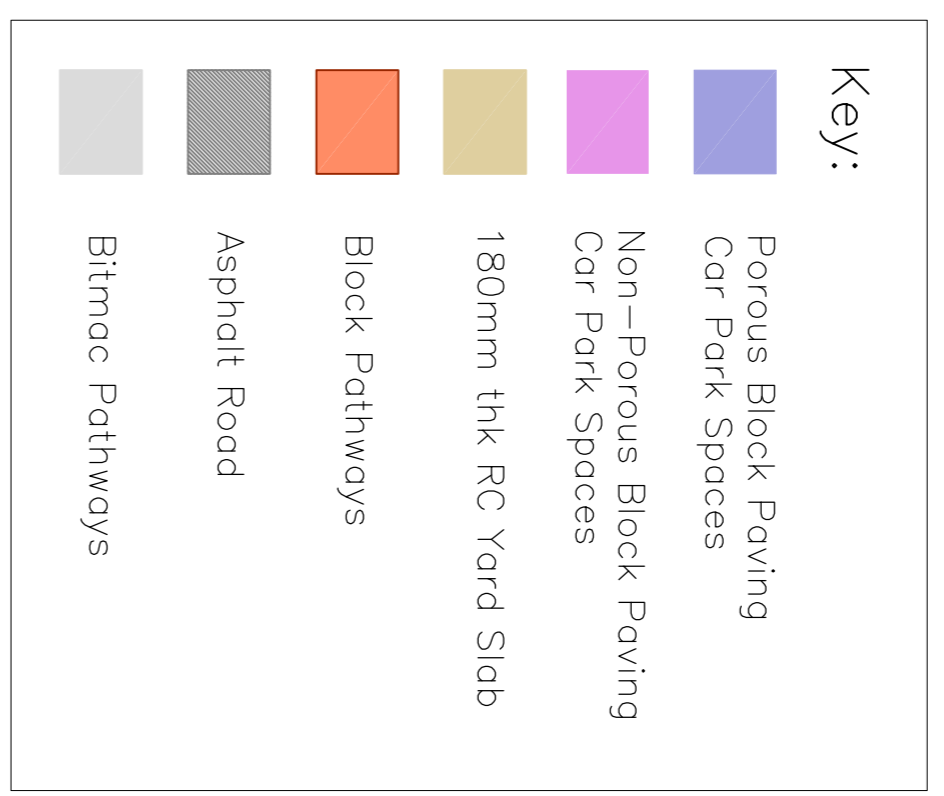

TENDER

PRELIMINARY

Rev	Date	Revision Description
D	04.12.20	TENDER ISSUE
C	23.10.20	UPDATED TO LATEST ARCHITECTS PLAN
B	29.09.20	PHASE 1 RMA1 APPLICATION
A	28.09.20	Updated to latest site plan

Catalyst Bicester
Wendlebury Road

Albion Land Plc.

PHASE 1 - PACKAGE 3
UNIT 4, EXTERNAL WORKS

BAILEY JOHNSON HAYES
Consulting Engineers
STABANS Site 4, Phoenix House, 53 Campfield Rd, STABANS, Here AL1 5PL
MANCHESTER George House, John Dalton Street, MANCHESTER, M2 6RW
Scale 1:250, 25 @A1
Date 28.07.20
Drawn JING

S1358-PH1-14D

UNIT 4 External Works Layout 1:250

ALL LEVELS ARE TO TOP OF PAVEMENTS