




1 Existing East Elevation - Garage Block
Scale: 1:100

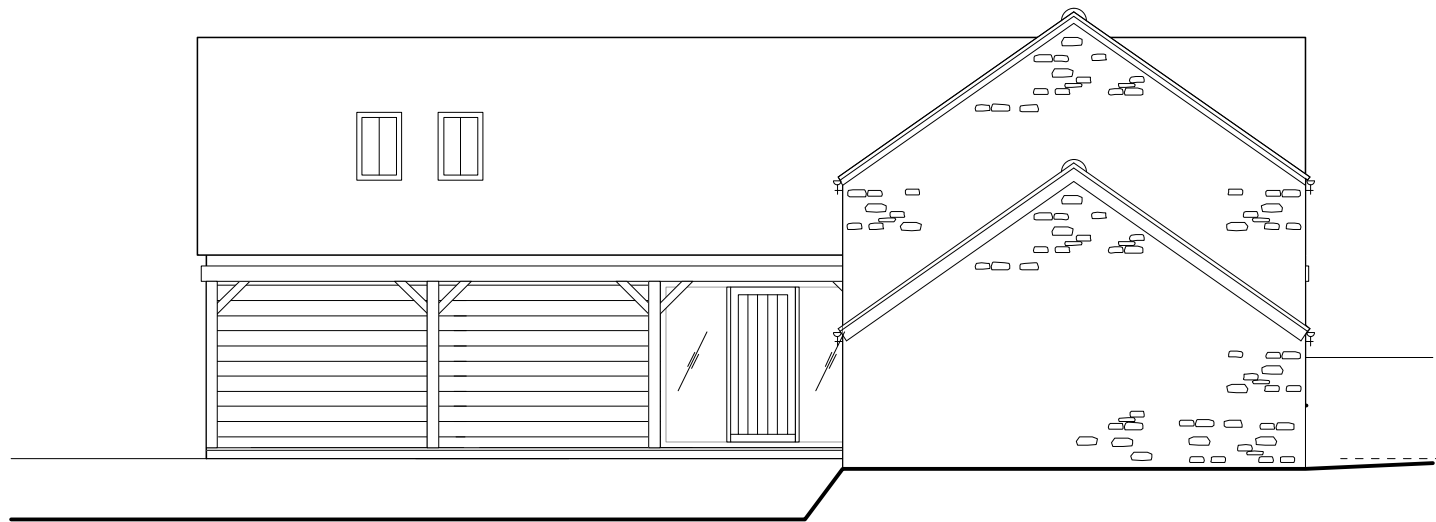

2 Existing East Elevation
Scale: 1:100

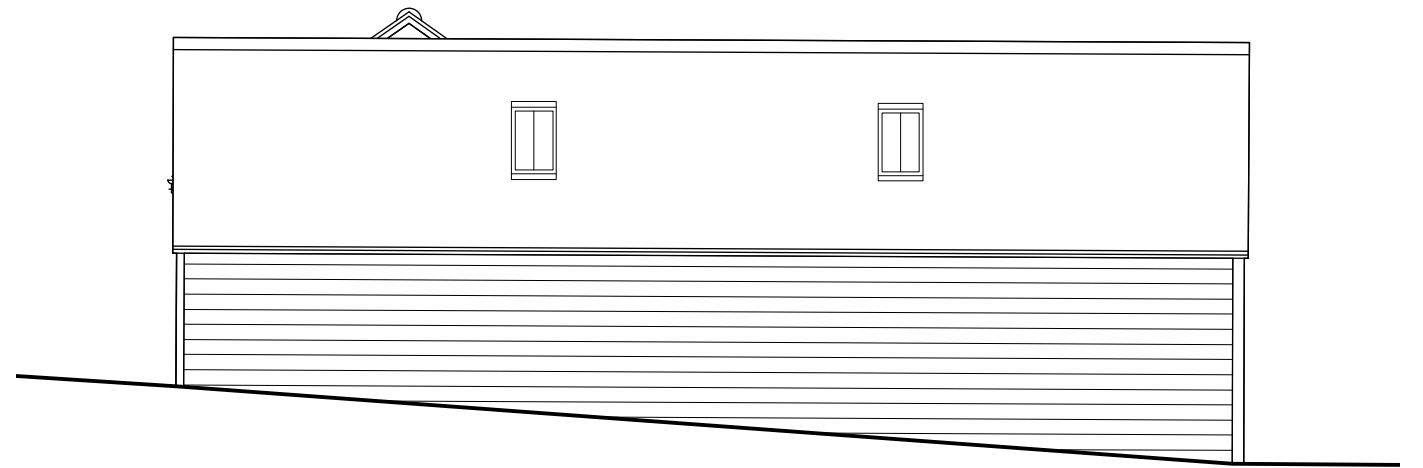

3 Existing West Elevation
Scale: 1:100

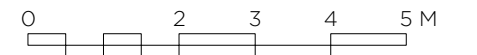

<p>Charlie Luxton Design Beanacre Cottage, Ropeway, Hook Norton, Oxon, OX15 5QB</p> <p>Do not scale off this drawing. This drawing is to be read with all other contract documents. Any discrepancies are to be reported to the Architect. At construction status, this drawing remains design intent only. All information to be checked by contractor for site accuracy and fit. Drawings are subject to statutory approvals and site surveys.</p>	<p>info@charlieluxton.com 01608 730086</p>	<p>P1 25.02.20 Issue for Planning</p>		
---	--	---------------------------------------	--	--

<p>project Heath Barn Sibford Gower Banbury OX15 5HQ</p>	<p>drwg no 213_05_201</p> <p>rev P1</p> <p>title Existing Elevations - 2</p> <p>scale 1:100 @ A3</p>
--	--