






FRONT ELEVATION

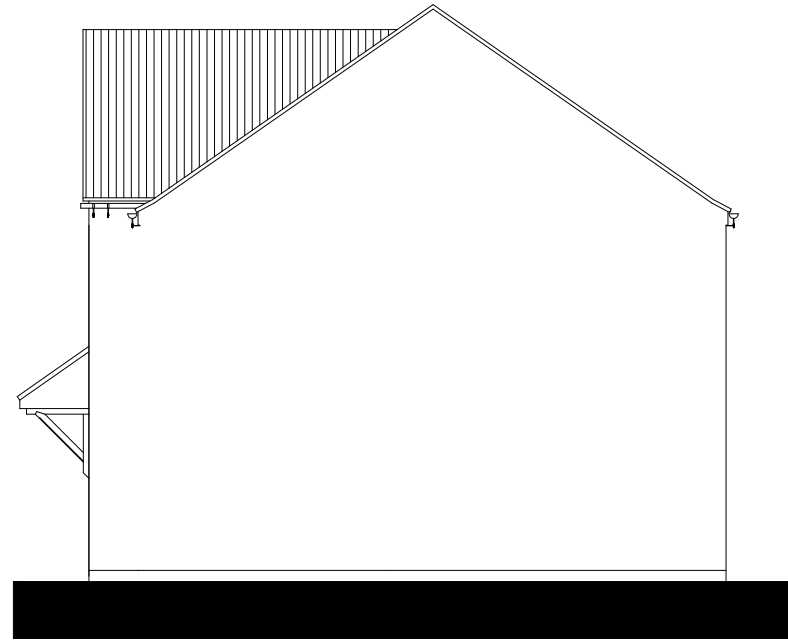

SIDE ELEVATION

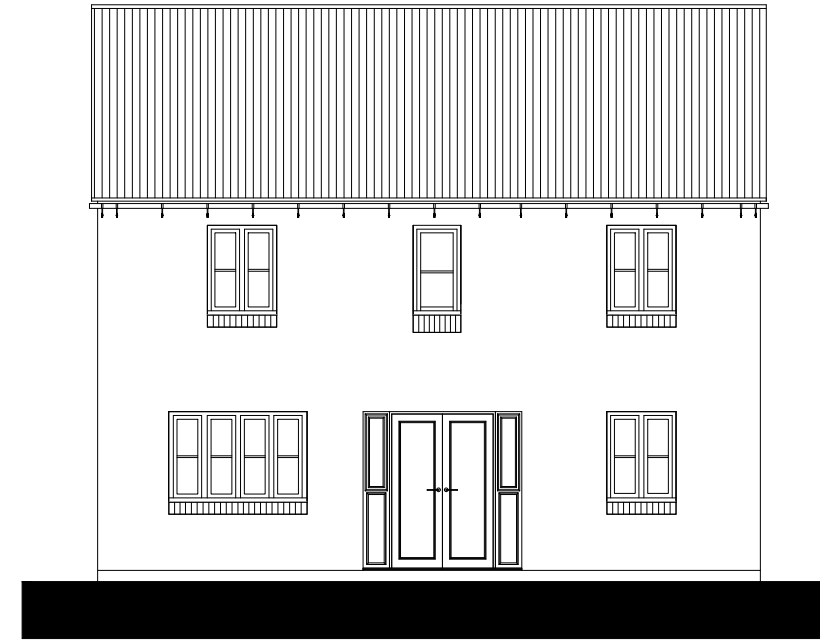


REAR ELEVATION

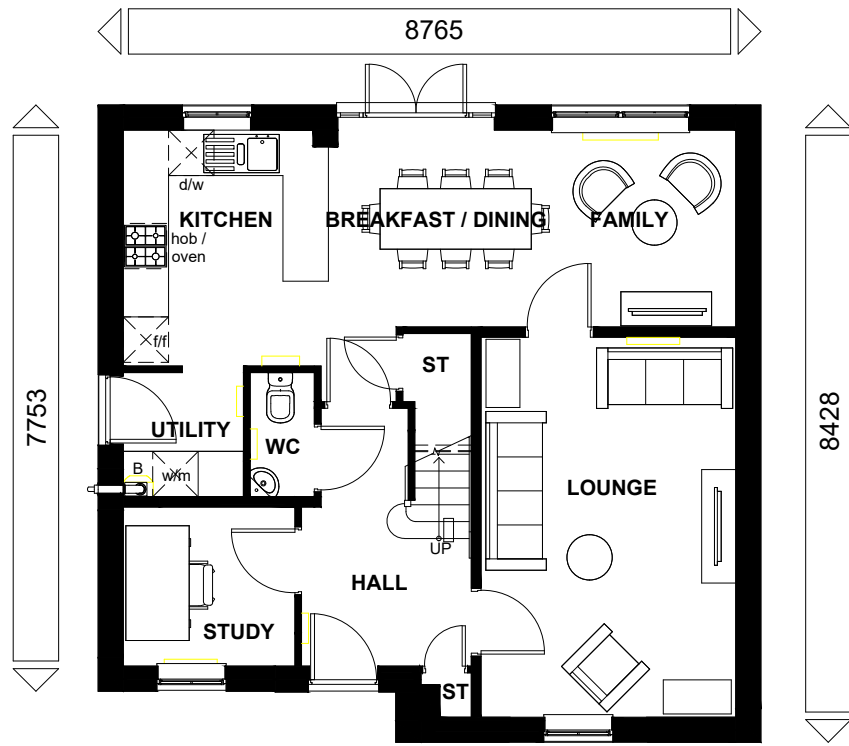

GROUND FLOOR



FIRST FLOOR

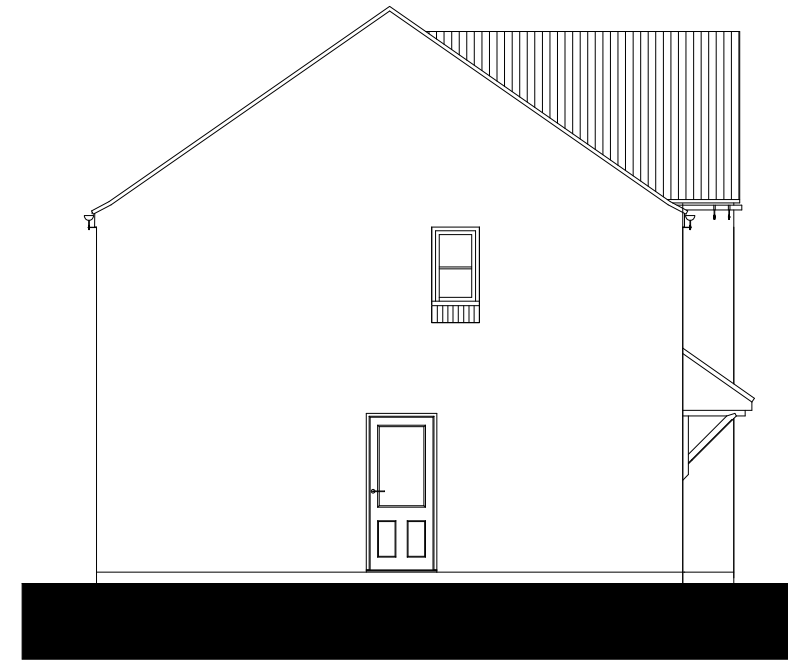

SIDE ELEVATION



BARRATT
DEVELOPMENTS PLC

Planning	
Rev	Date

WARNING TO HOUSE-PURCHASERS
Buyers are warned that this is a working drawing and the contents of this drawing may be subject to change during the progress of the build process. The layout, form, content, and dimensions specified are intended for general guidance only. Final specifications shown are subject to change without notice. While every effort is made to ensure our drawings are up to date there may be changes in regulations and/or re-planning. Purchasers are advised to check with Sales Adviser whether any alterations have been made to this drawing. The contents of this drawing do not constitute a contract, part of any contract or warranty unless specifically incorporated into the contract. They should not be relied upon for the purposes of entering into a contract to purchase any property.

Sales Name: Radleigh
House Type Code: BRAD 0THD
Spec: EMBASSY Drawing No:01 Date: Dec 2020
Drawn: GDT Checked: GDT Scale: 1 : 100 @A3
Site : Banbury, Bodicote