




Ground Floor Plan As Existing
1:100@A1

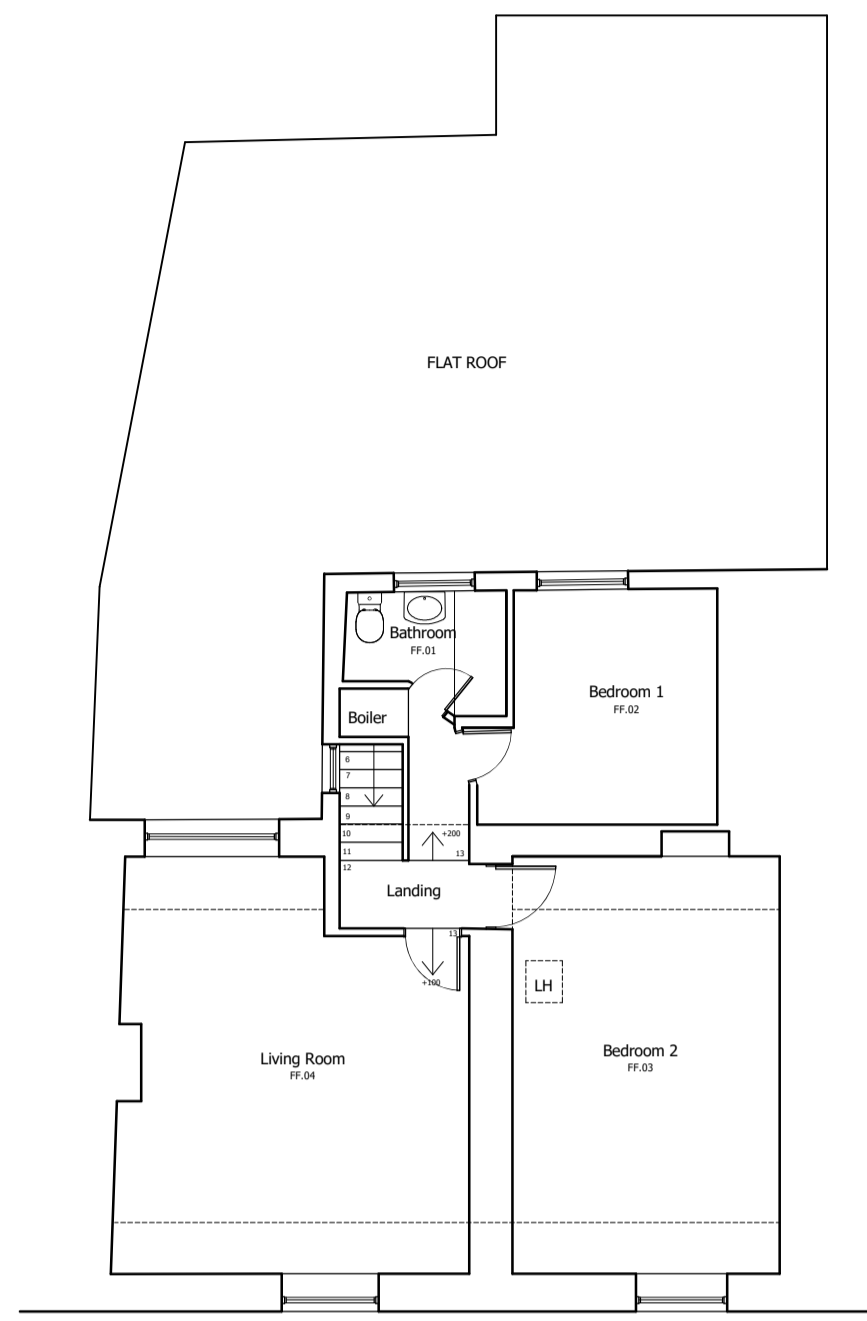

First Floor Plan As Existing
1:100@A1

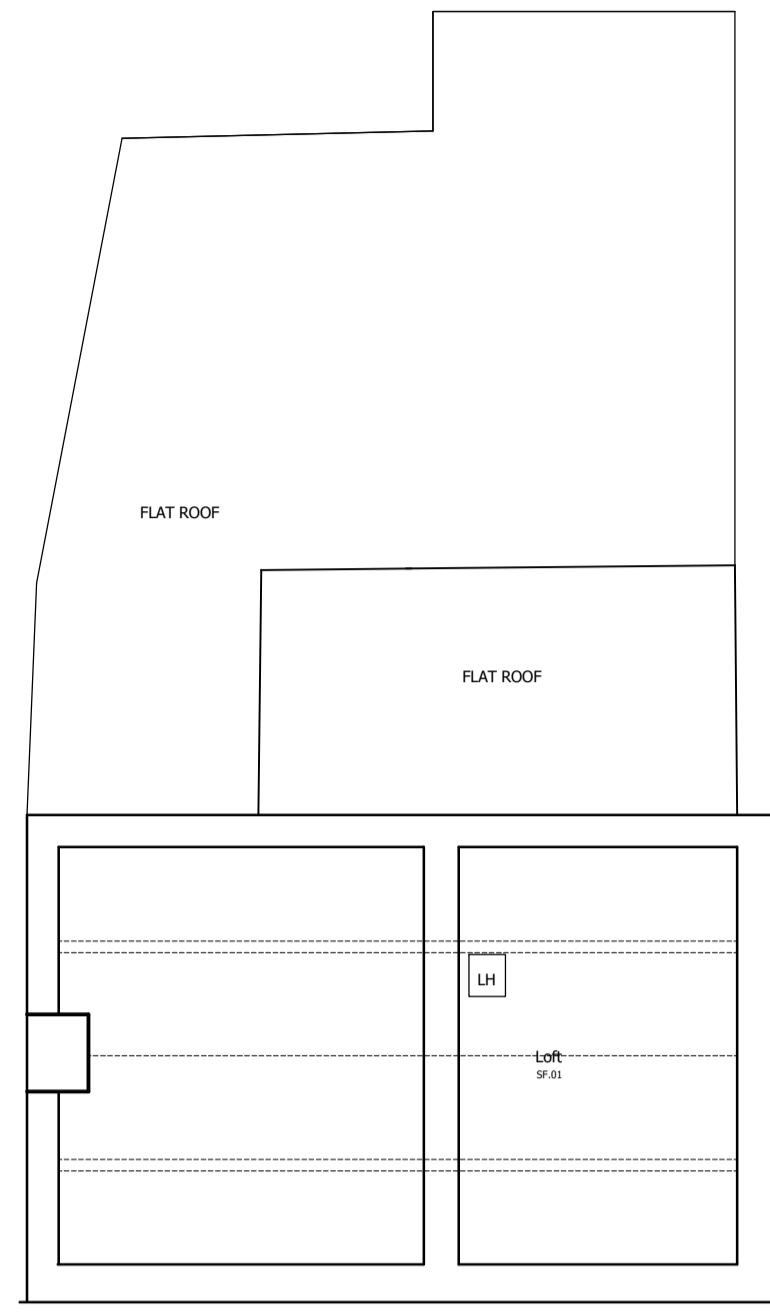

Loft Plan As Existing
1:100@A1

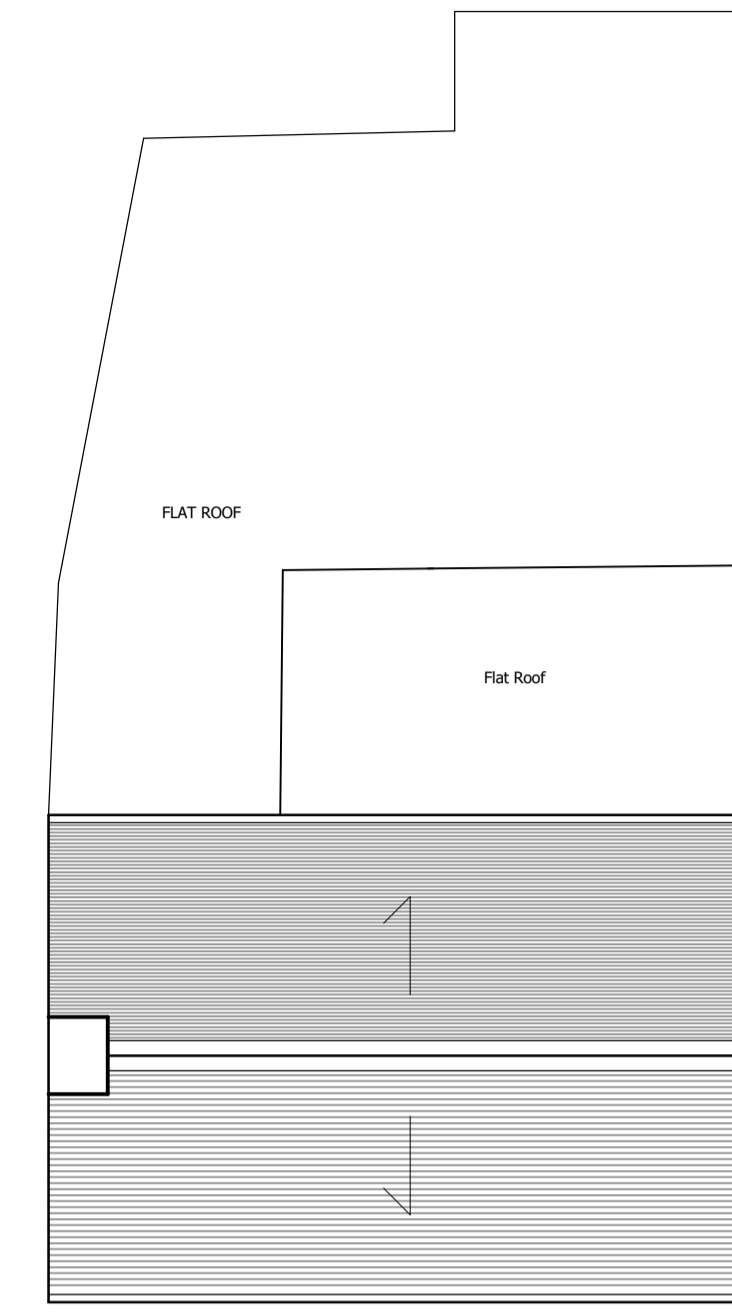


Roof Plan As Existing
1:100@A1

- NOTE:**
1. This drawing is the property of Banks Design Architects and all designs hereon are covered by copyright. The drawing and information hereon may not be used for any other purposes other than for which it was originally intended.
 2. All dimensions and descriptions on this drawing are to be checked. Any discrepancies are to be reported to the architect immediately.
 3. NO dimensions to be scaled off this drawing.
 4. ANY changes in materials must be approved by architects, building control and planning if applicable prior to order.
 5. All drawings MUST be read in conjunction with structural drawings and calculations




West Elevation (Front) As Existing
1:100@A1

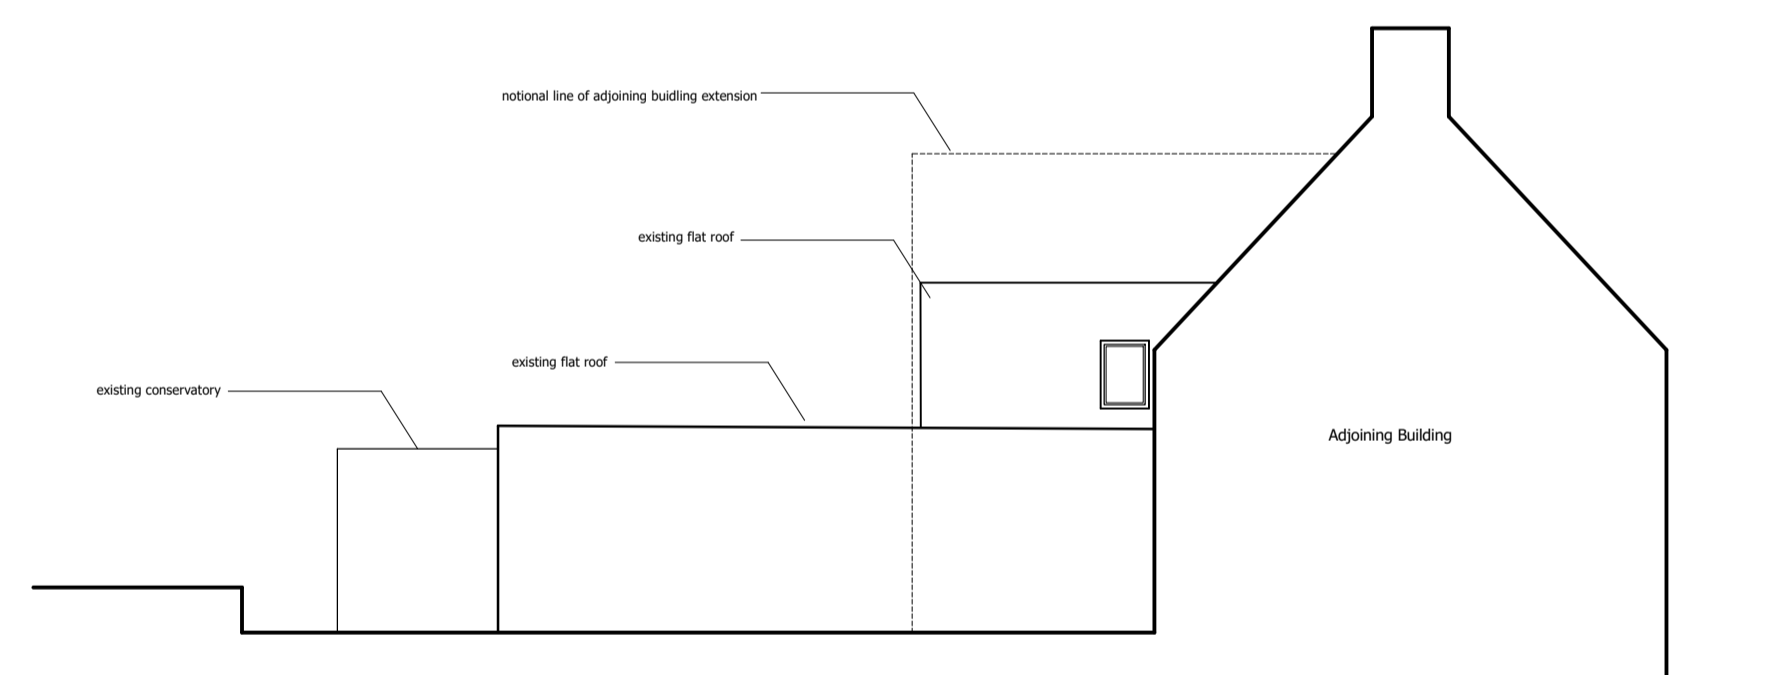

North Elevation (Side) As Existing
1:100@A1




East Elevation (Rear) As Existing
1:100@A1

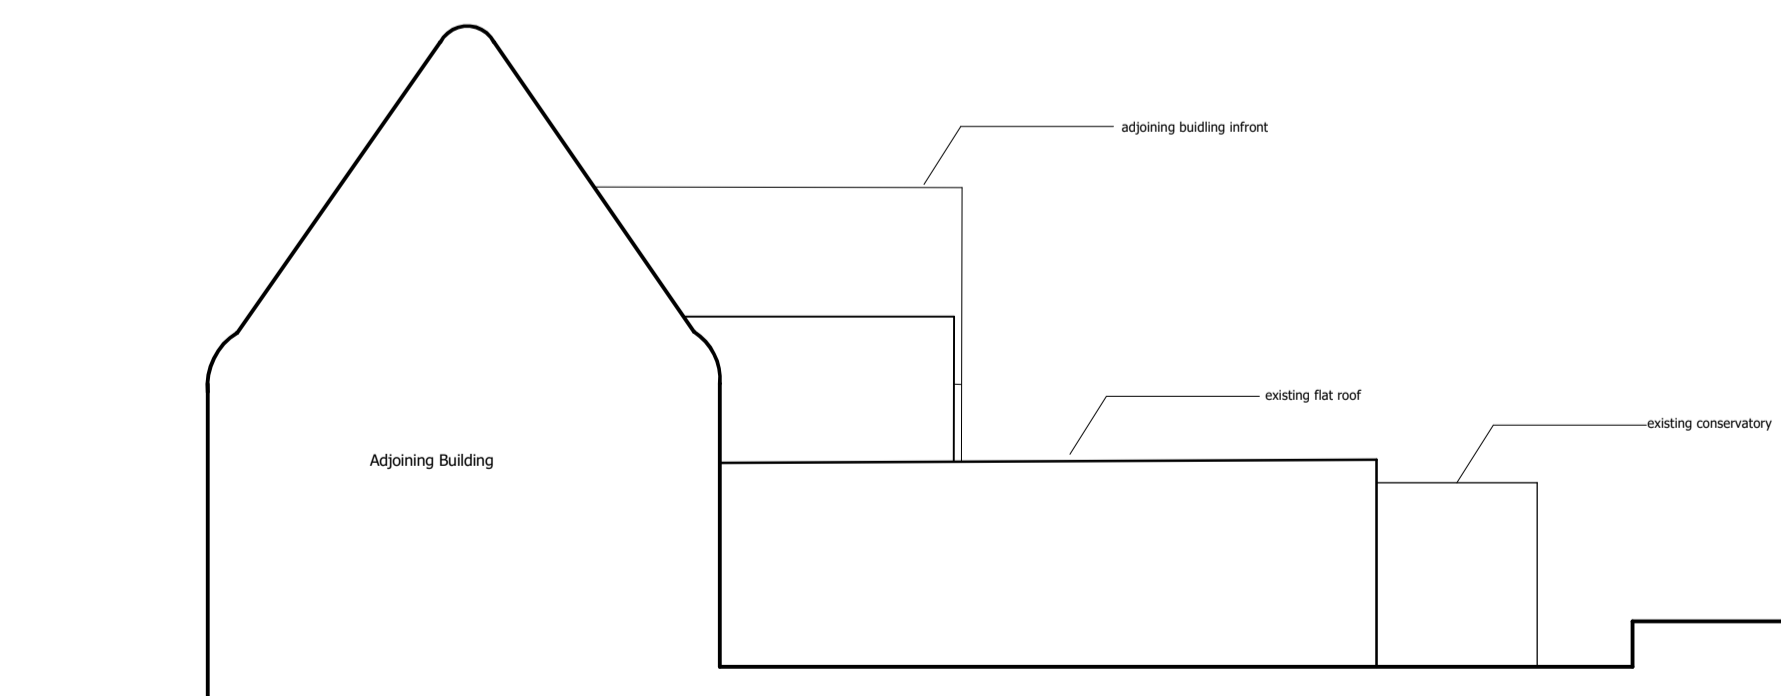

South Elevation (Side) As Existing
1:100@A1



Site Location Plan As Existing
1:500@A1

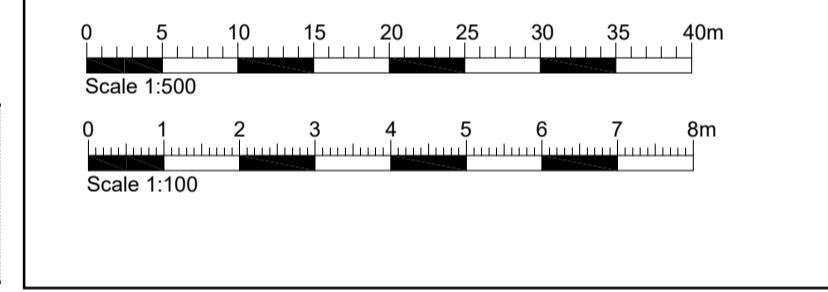

RIBA
Chartered Practice

| date | description | revision |
|-------|-------------------------|----------|
| 01/20 | Updated front elevation | A |

REVISIONS

BANKS DESIGN ARCHITECTS
No 2 The Granary Bignell Park Barns
Chesterton, Bicester, Oxon, OX26 1TD
Email: mail@banksdesignarchitects.co.uk

project
The flat
Kirtlington Village Shop
Kirtlington
Oxfordshire

On behalf of
Mr A Kholgi & Ms R Simpson

drawing title
Existing Plans and Elevations

scale 1:100 and 1:500 date June 2016

drawing number 6168.02A drawing size A 1