



Revisions


A	19.10.20	External step arrangement amended
B	21.01.21	Notes and detail added for planning application
C	06.05.21	Garage converted to carport, alterations to garden steps and parking
D	28.05.21	Garage door reinstated

Level Datum 165.00m

NORTH ELEVATION


WEST ELEVATION - VIEW FROM COLONY ROAD

EAST ELEVATION

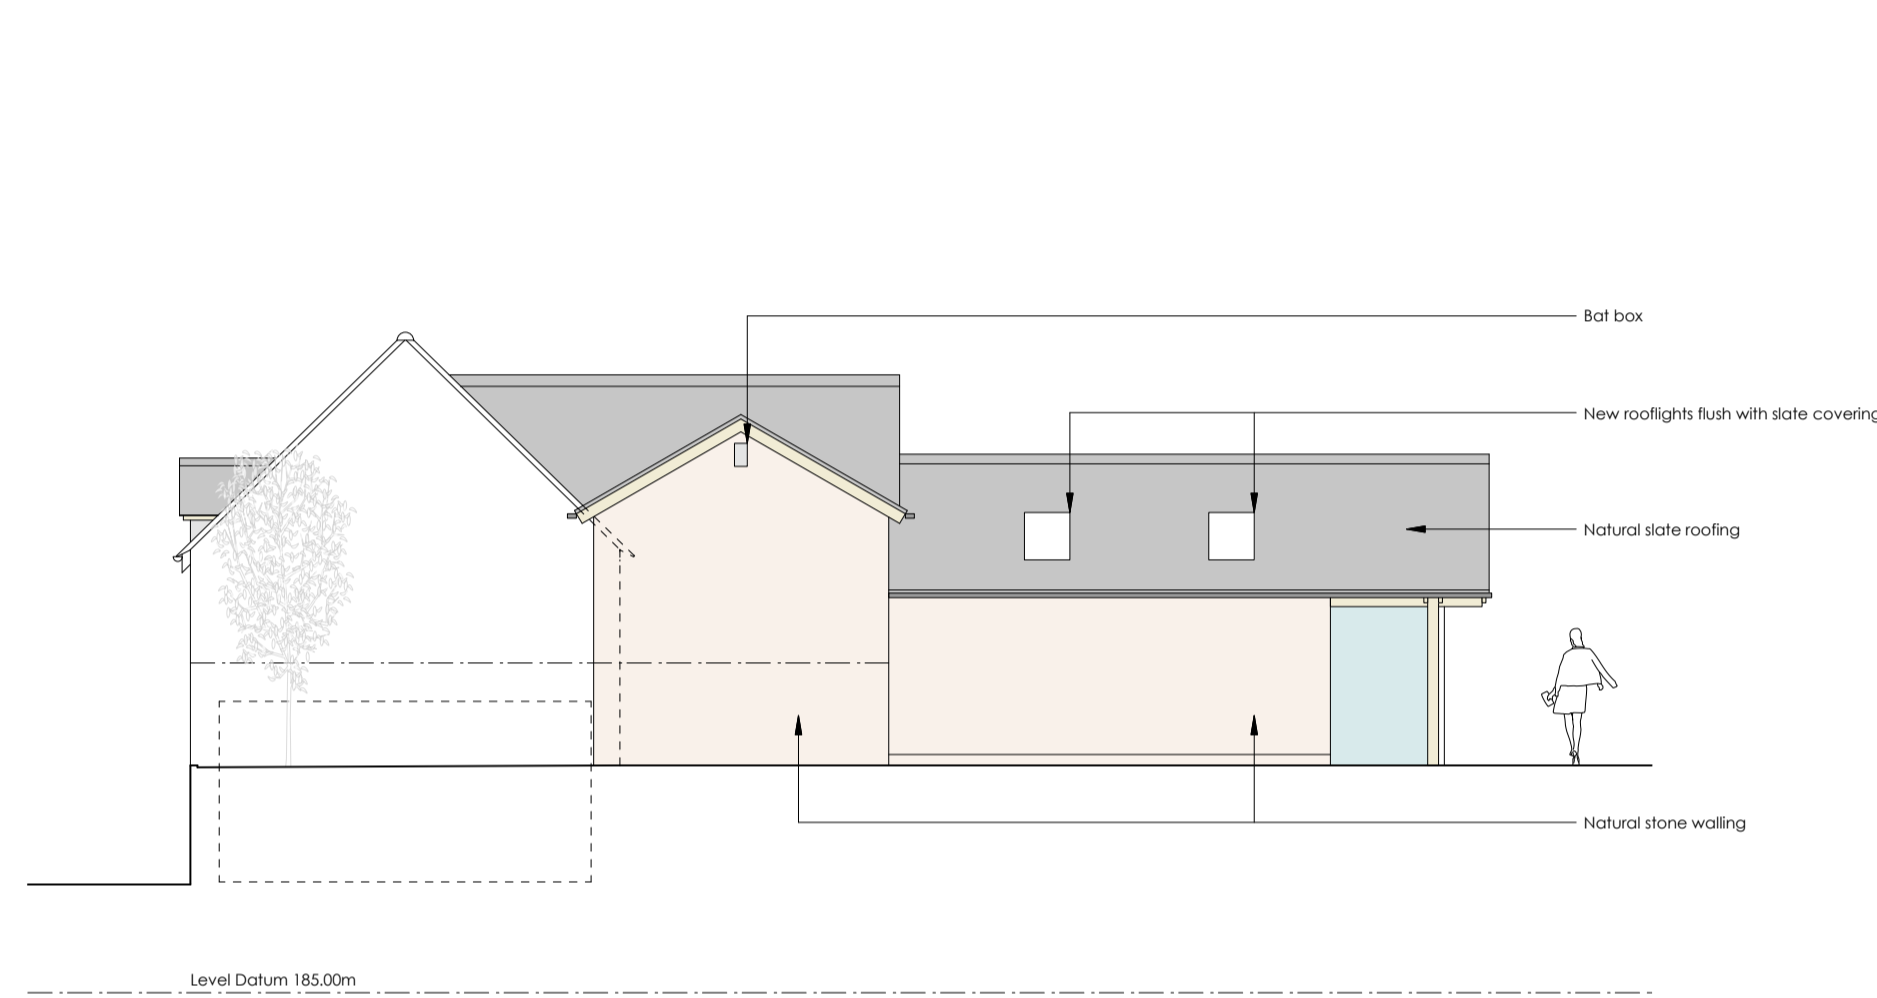


Level Datum 165.00m


SOUTH ELEVATION

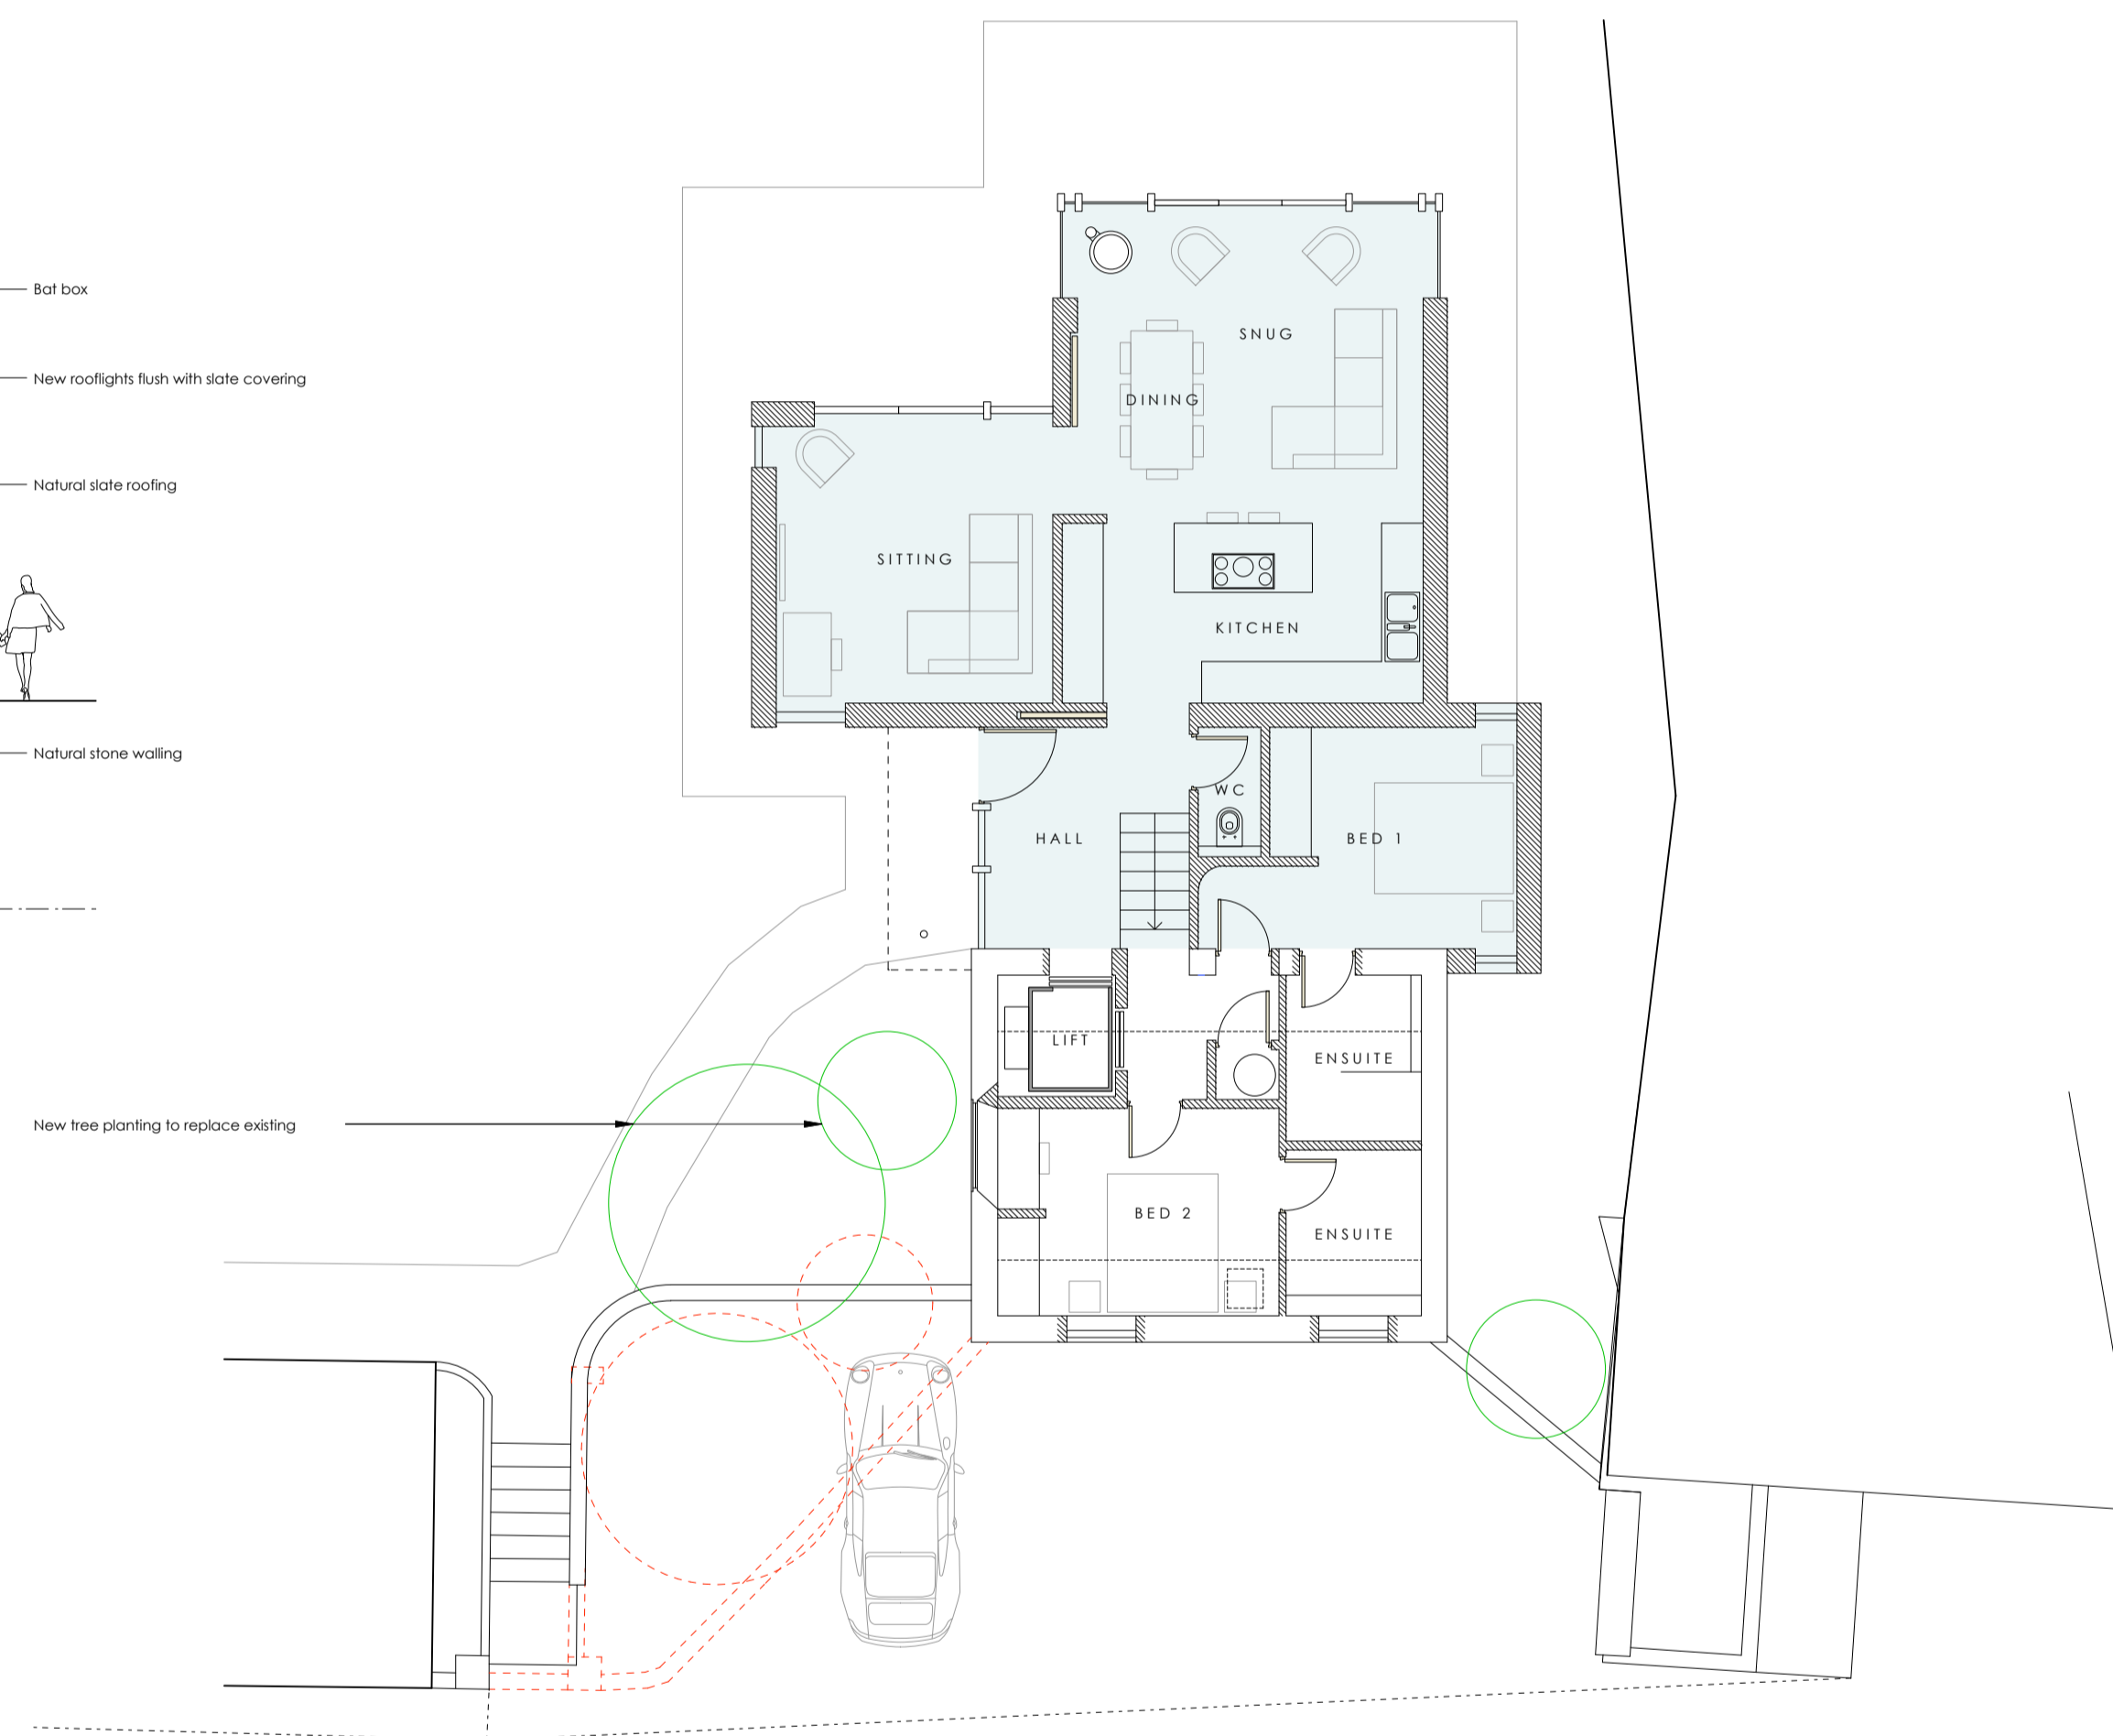

UPPER GROUND FLOOR PLAN

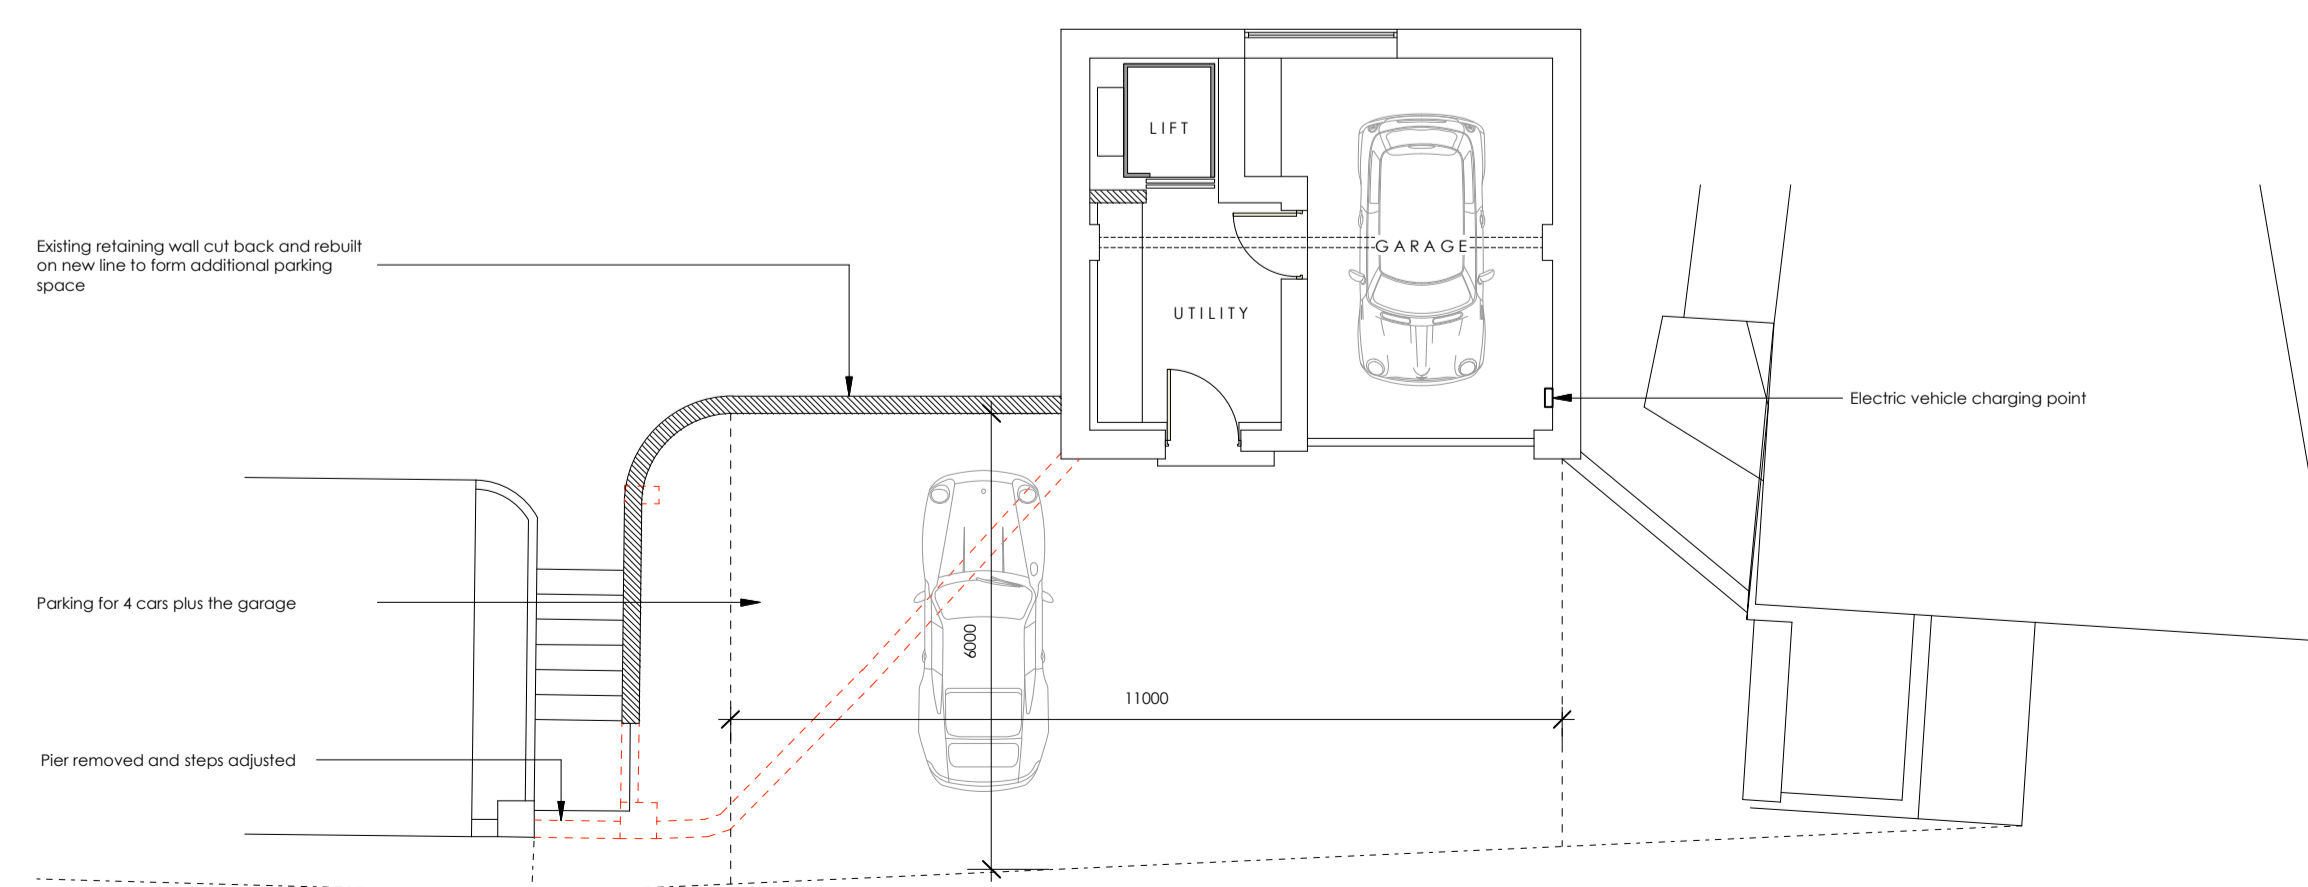

LOWER GROUND FLOOR PLAN

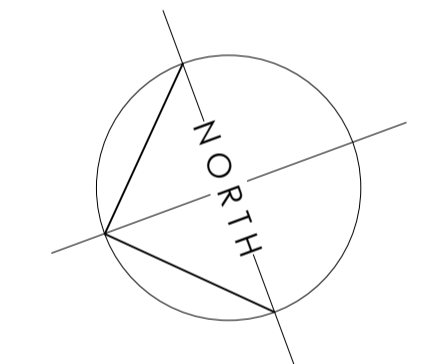

SCALE BAR - 1:100

hsa

Hayward Smart architects

The Coach House
3a New Street, Shipston-on-Strour
Warwickshire, CV36 4EW
01608 661000

studio@hsarchitects.co.uk

Client

Mr + Mrs M. Bannister

Project

Carters Yard
Sibford Gower

Drawing

Proposals

Sketch Scheme 2

Date

Sept 20

Scale

1:100 at A1

Drawn

SH

Job No

20-002

Drawing No

06D