



1. IF THIS DRAWING HAS BEEN RECEIVED ELECTRONICALLY IT IS THE RECIPIENT'S RESPONSIBILITY TO PRINT THE DOCUMENT TO THE CORRECT SCALE.
2. ALL DIMENSIONS ARE IN MILLIMETRES UNLESS STATED OTHERWISE. IT IS RECOMMENDED THAT INFORMATION IS NOT SCALED OFF THIS DRAWING.
3. THIS DRAWING SHOULD BE READ IN CONJUNCTION WITH ALL OTHER RELEVANT DRAWINGS AND SPECIFICATIONS.

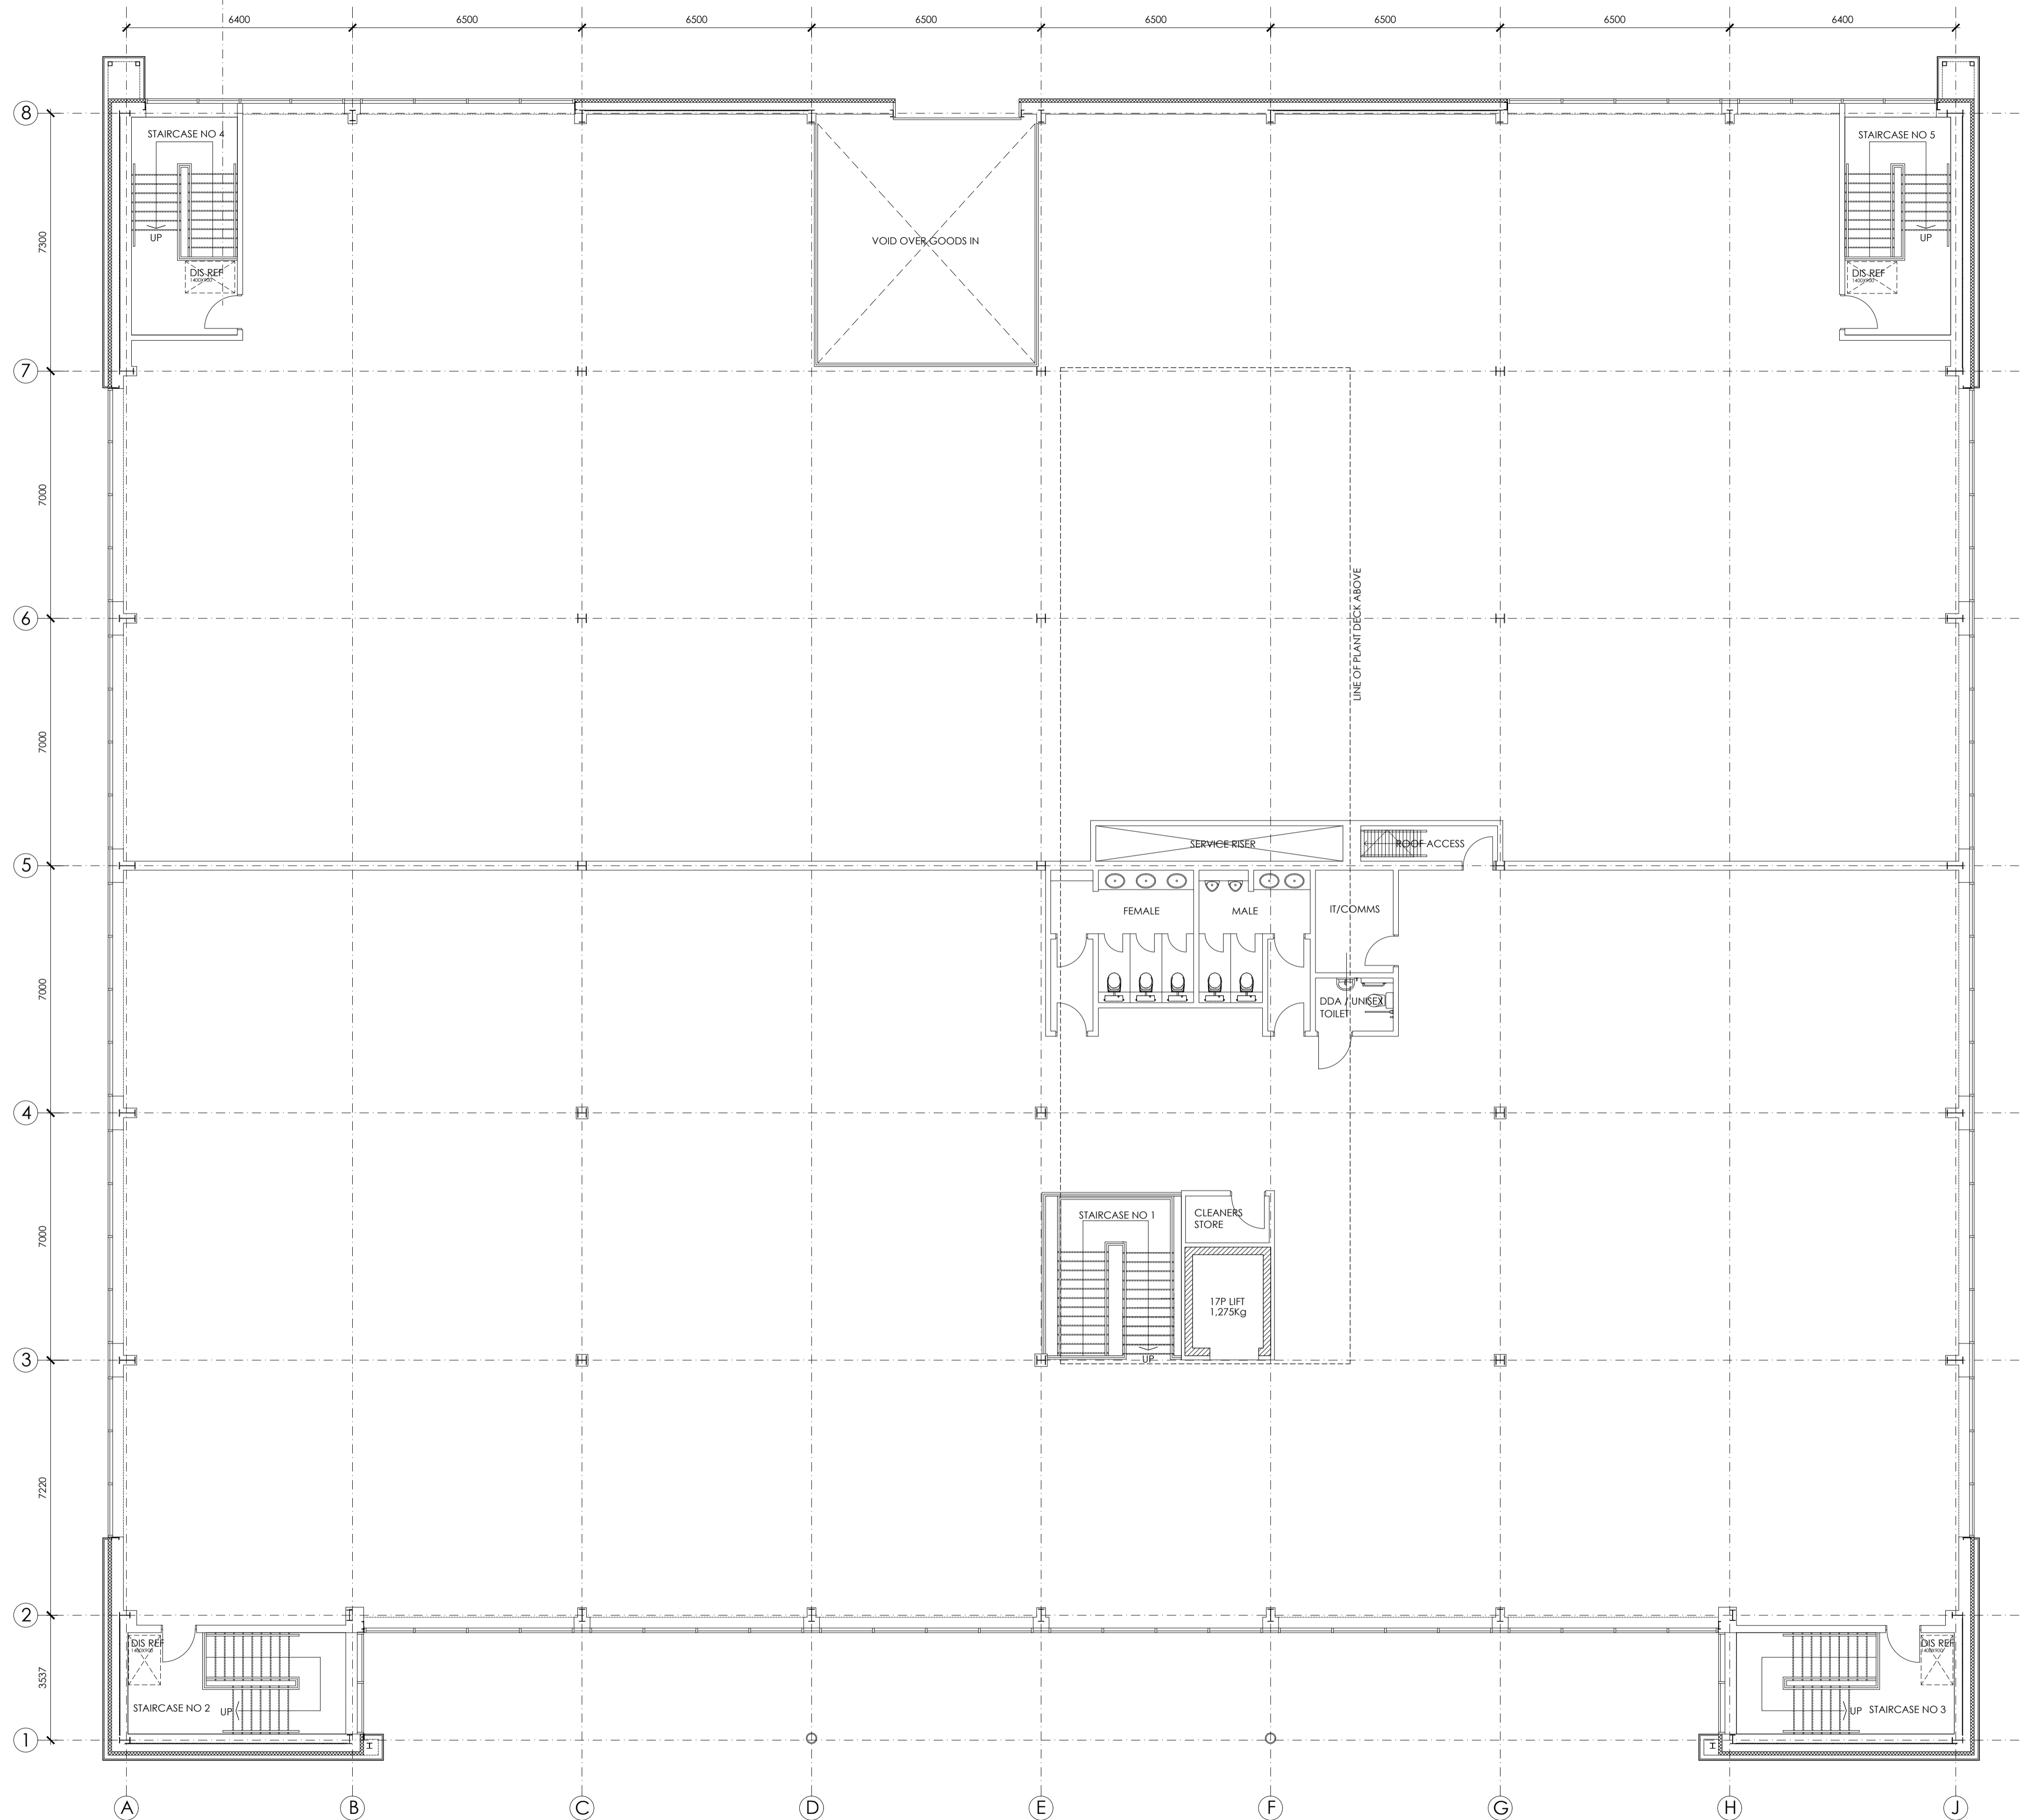

FIRST FLOOR PLAN
 SCALE 1:100
 GROSS INTERNAL AREA - 23,720 SQ.FT (2,204 SQ.M)
 GROSS EXTERNAL AREA - 25,350 SQ.FT (2,355 SQ.M)

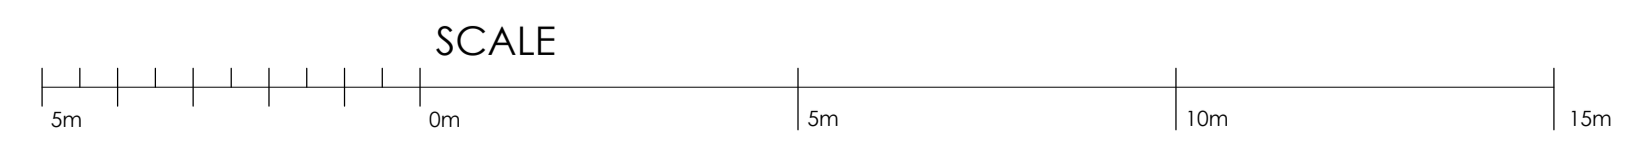

PLANNING ISSUE

PL3	PLANNING ISSUE 3	08.02.21	MD
REV:	AMENDMENT	DATE	AUTHD
Client:	HILL STREET HOLDINGS		
Project:	OXFORD TECHNOLOGY PARK		
Site:	LANGFORD LANE KIDLINGTON, OXFORDSHIRE		
Content:	BUILDING THREE FIRST FLOOR PLAN		
Date:	OCT 2020		
Scale:	1 : 100 @ A1		
ALL DIMENSIONS TO BE CHECKED ON SITE			

GARRETT MCKEE
 ARCHITECTS

RILEY HOUSE
 RILEY ROAD
 MARLOW
 BUCKINGHAMSHIRE
 T 01628 907000
 www.garrettmckee.co.uk

dra.no: 2647 - 102 revision: PL3