



1. IF THIS DRAWING HAS BEEN RECEIVED ELECTRONICALLY IT IS THE RECIPIENT'S RESPONSIBILITY TO PRINT THE DOCUMENT TO THE CORRECT SCALE.
2. ALL DIMENSIONS ARE IN MILLIMETRES UNLESS STATED OTHERWISE. IT IS RECOMMENDED THAT INFORMATION IS NOT SCALED OFF THIS DRAWING.
3. THIS DRAWING SHOULD BE READ IN CONJUNCTION WITH ALL OTHER RELEVANT DRAWINGS AND SPECIFICATIONS.

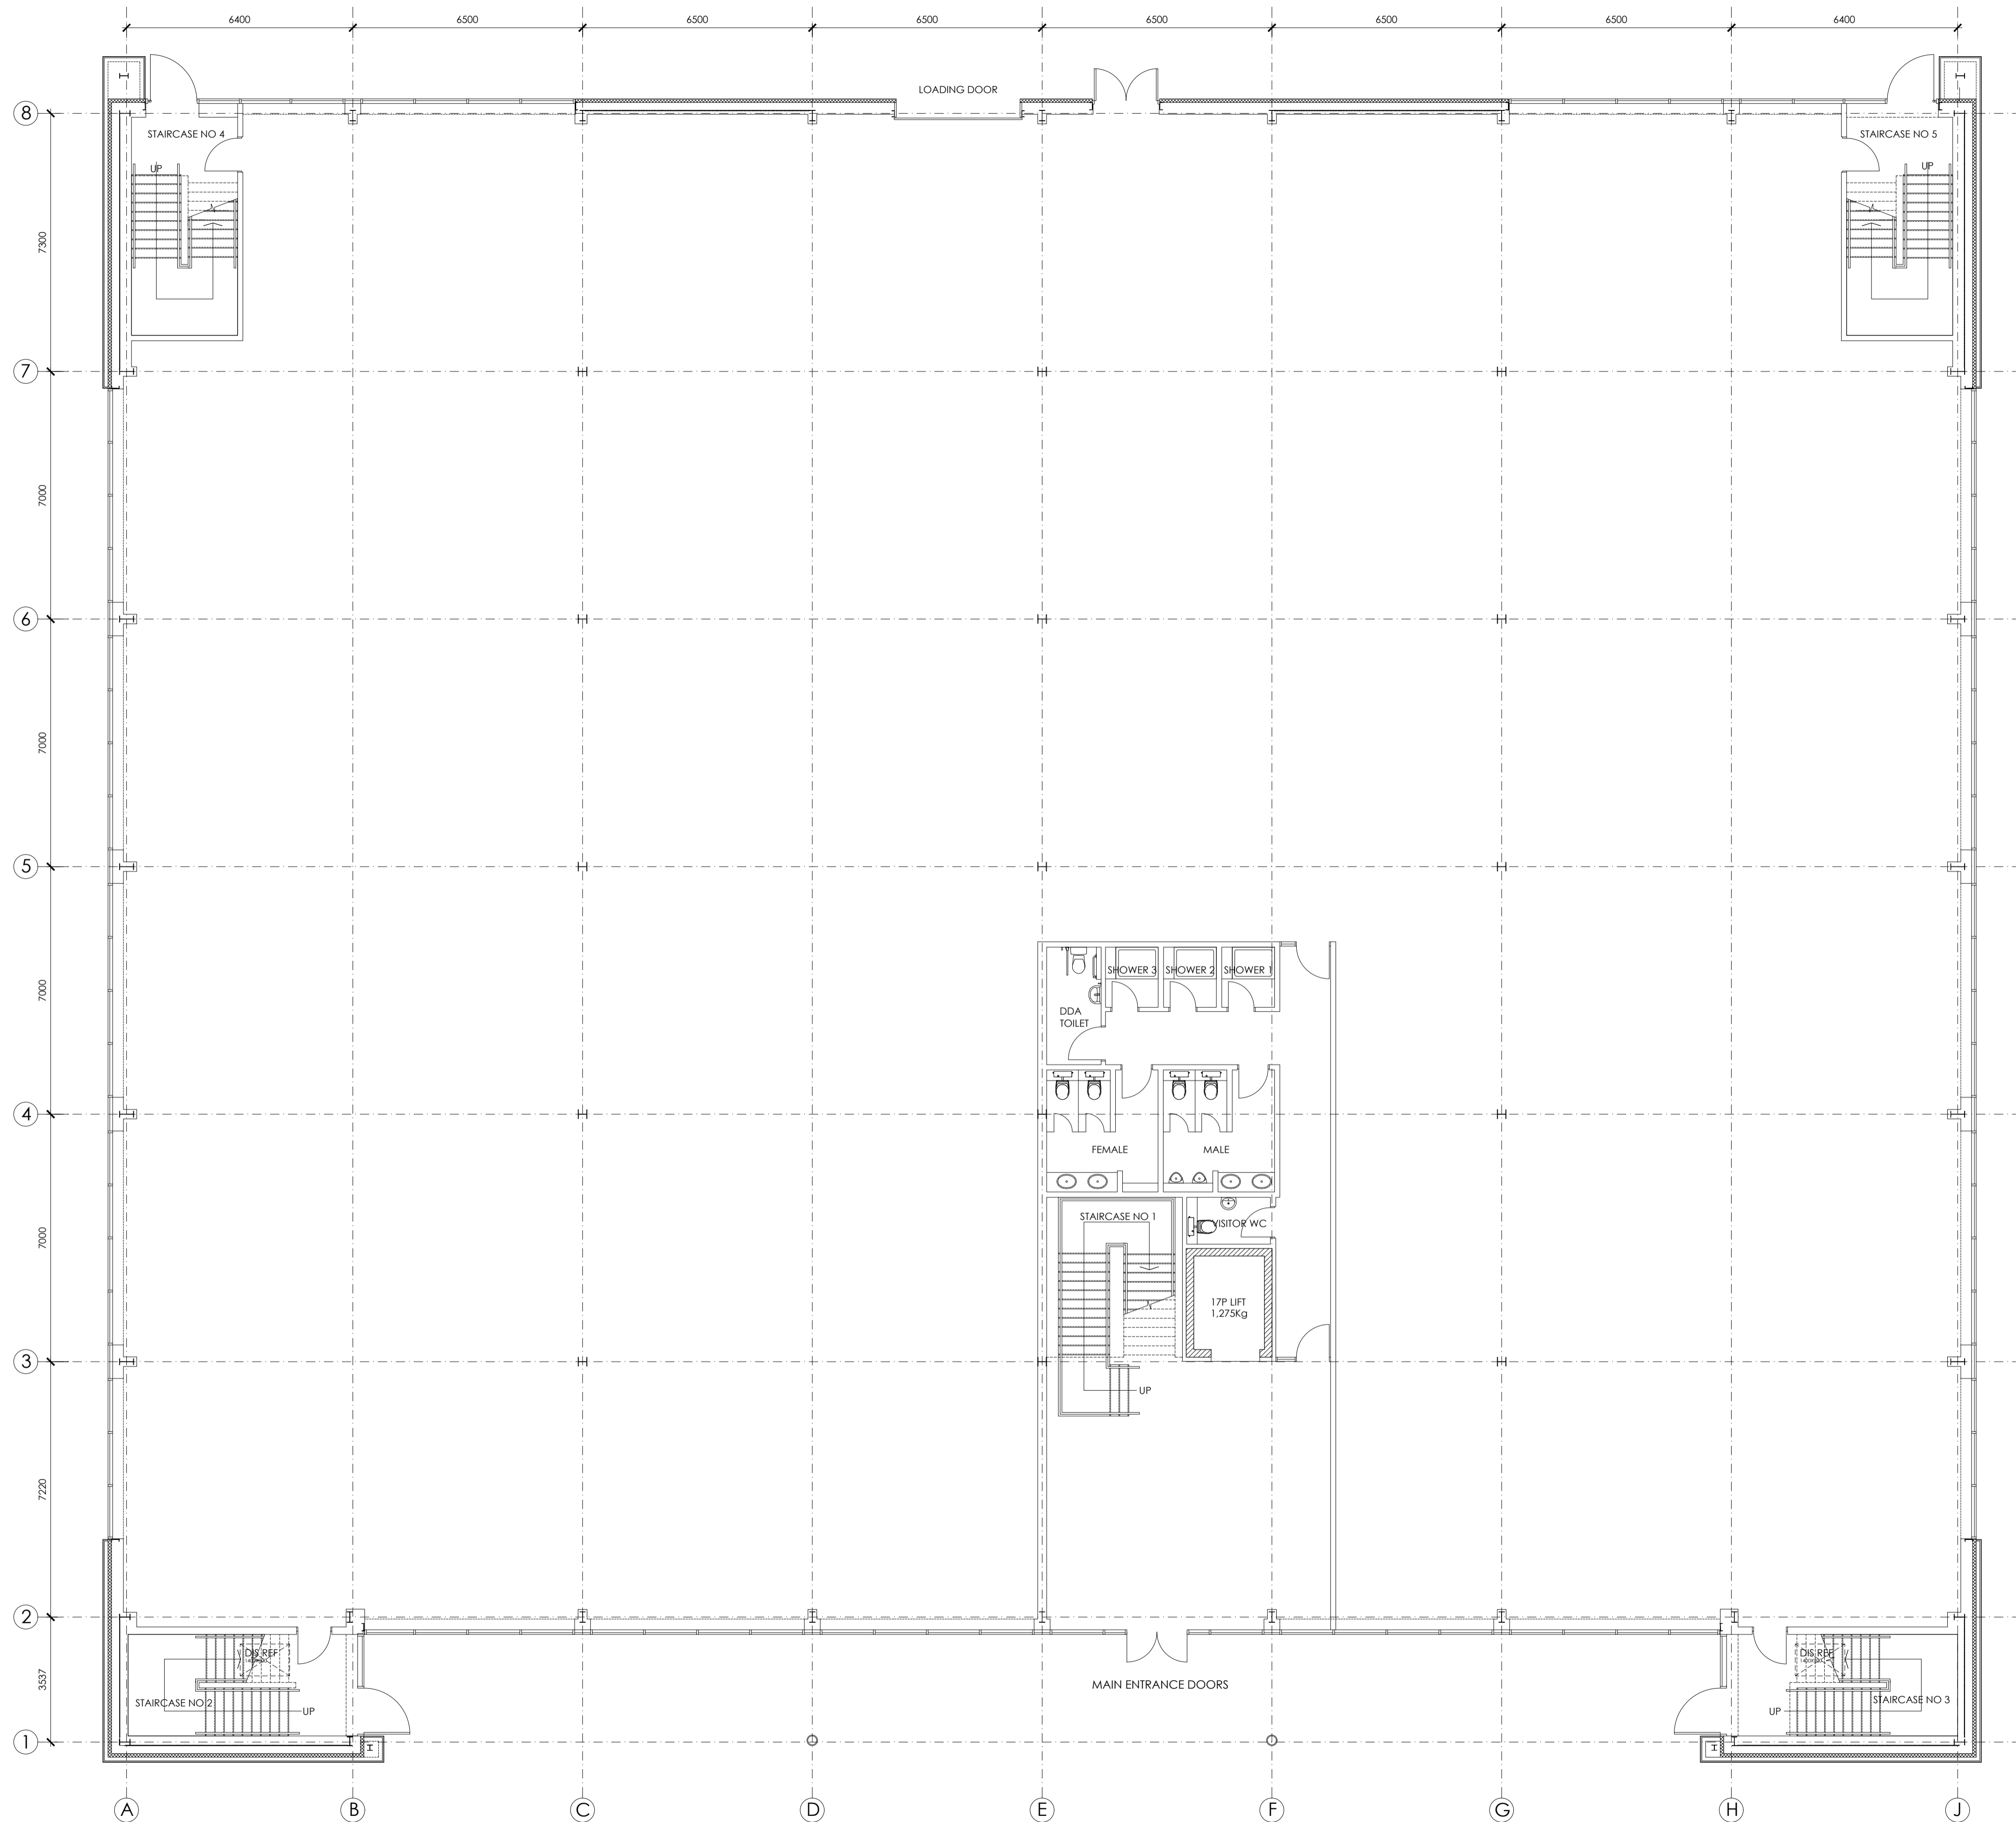

GROUND FLOOR PLAN
 SCALE 1:100
 GROSS INTERNAL AREA - 24,200 SQ.FT (2,248 SQ.M)
 GROSS EXTERNAL AREA - 25,350 SQ.FT (2,355 SQ.M)

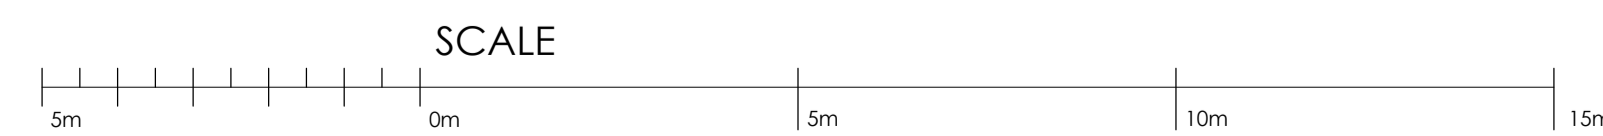

PLANNING ISSUE

PL3 PLANNING ISSUE 3 08.02.21 MD
 REV: AMENDMENT DATE AUTHD
 Client: HILL STREET HOLDINGS
 project: OXFORD TECHNOLOGY PARK
 site: LANGFORD LANE
 KIDLINGTON, OXFORDSHIRE
 content: BUILDING THREE
 GROUND FLOOR PLAN
 date: OCT 2020
 scale: 1:100 @ A1
 ALL DIMENSIONS TO BE CHECKED ON SITE

GARRETT MCKEE ARCHITECTS
 RILEY HOUSE
 RILEY ROAD
 MARLOW
 BUCKINGHAMSHIRE
 T 01628 907000
 www.garrettmckee.co.uk
 dpg.no: 2647 - 101 revision: PL3