

- Statutory approvals to be received prior to commencement of works.
- Building control submission to be deposited prior to any works.
- Check / trace positions of existing services / drainage prior to new works.
- Ensure no Easements / rights of way exist on site prior to construction.
- Do NOT scale from this drawing. Check dimensions on site against site survey prior to any new works. Report and resolve any discrepancies prior to any new building works.
- Relevant Party Wall notices to be served and agreed before new works.
- CDM Co-ordinator to be appointed with Health & Safety file in place prior to any new works.

Revision:	Date:	Description:	By:
P1	13.02.21	Preliminary Issue	MJR




Apartment 2BF_PLOT 505
67.8m² [729.7sqft]

Apartment 1BF_PLOT 504
47.1m² [507sqft]

Apartment 1BF_PLOT 503
47.1m² [507sqft]

FIRST FLOOR PLAN

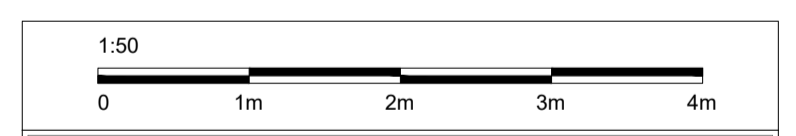

Site Address:
UPPER HEYFORD, PHASE 9A
BICESTER

Drawing Title:
APARTMENT BLOCK SPF6 - 500-508
FIRST FLOOR PLAN

Scale: 1:50 @ A1 Date drawn: FEB 21 Drawn by: MJR

Project Number: 727 Drawing Number: SPF6-P02 Revision: **P1**

Status:
P L A N N I N G