




NORTH ELEVATION

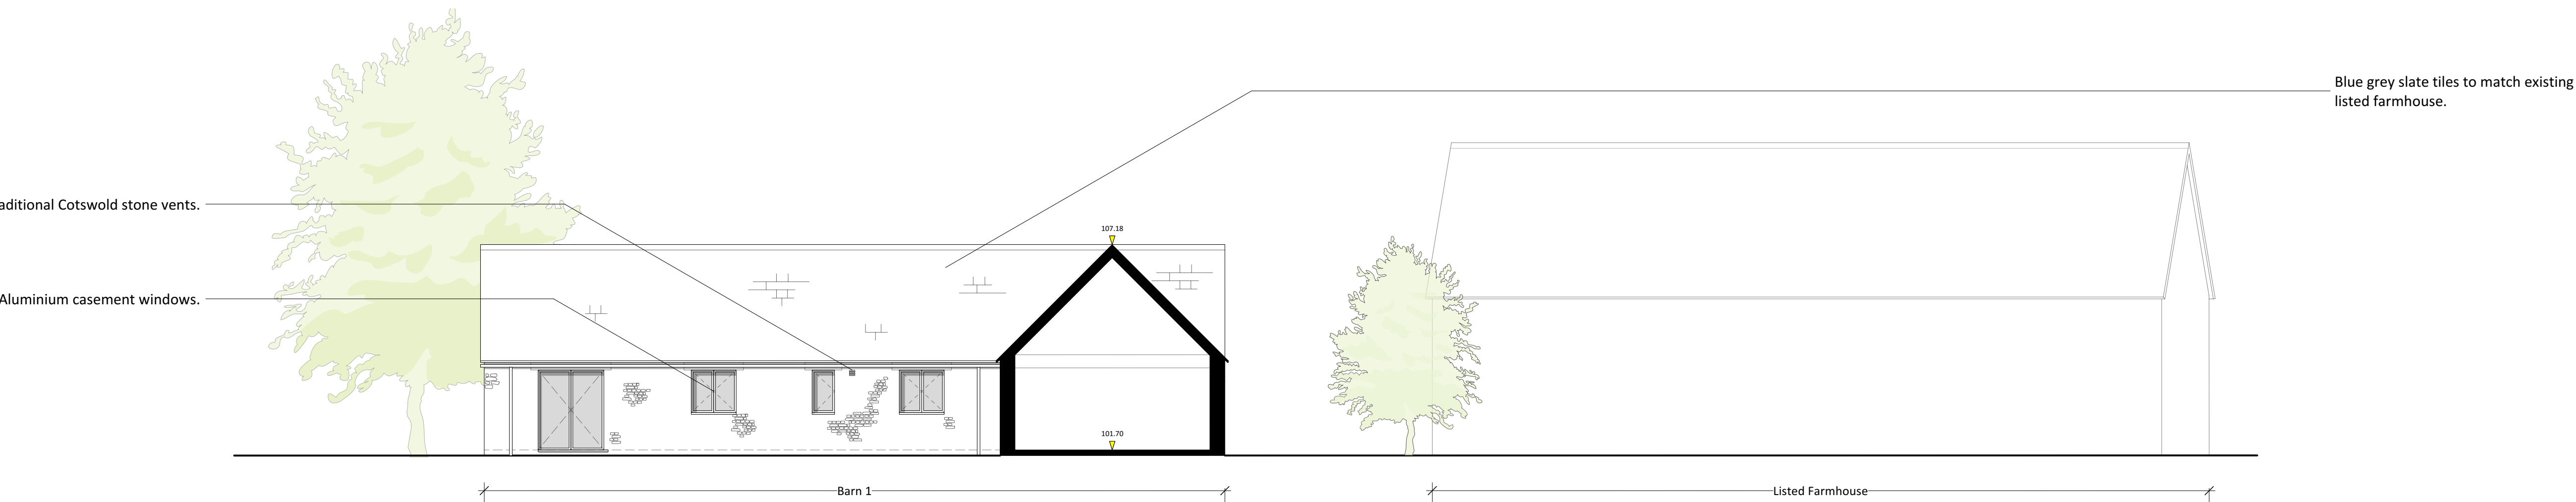

INTERNAL EAST ELEVATION

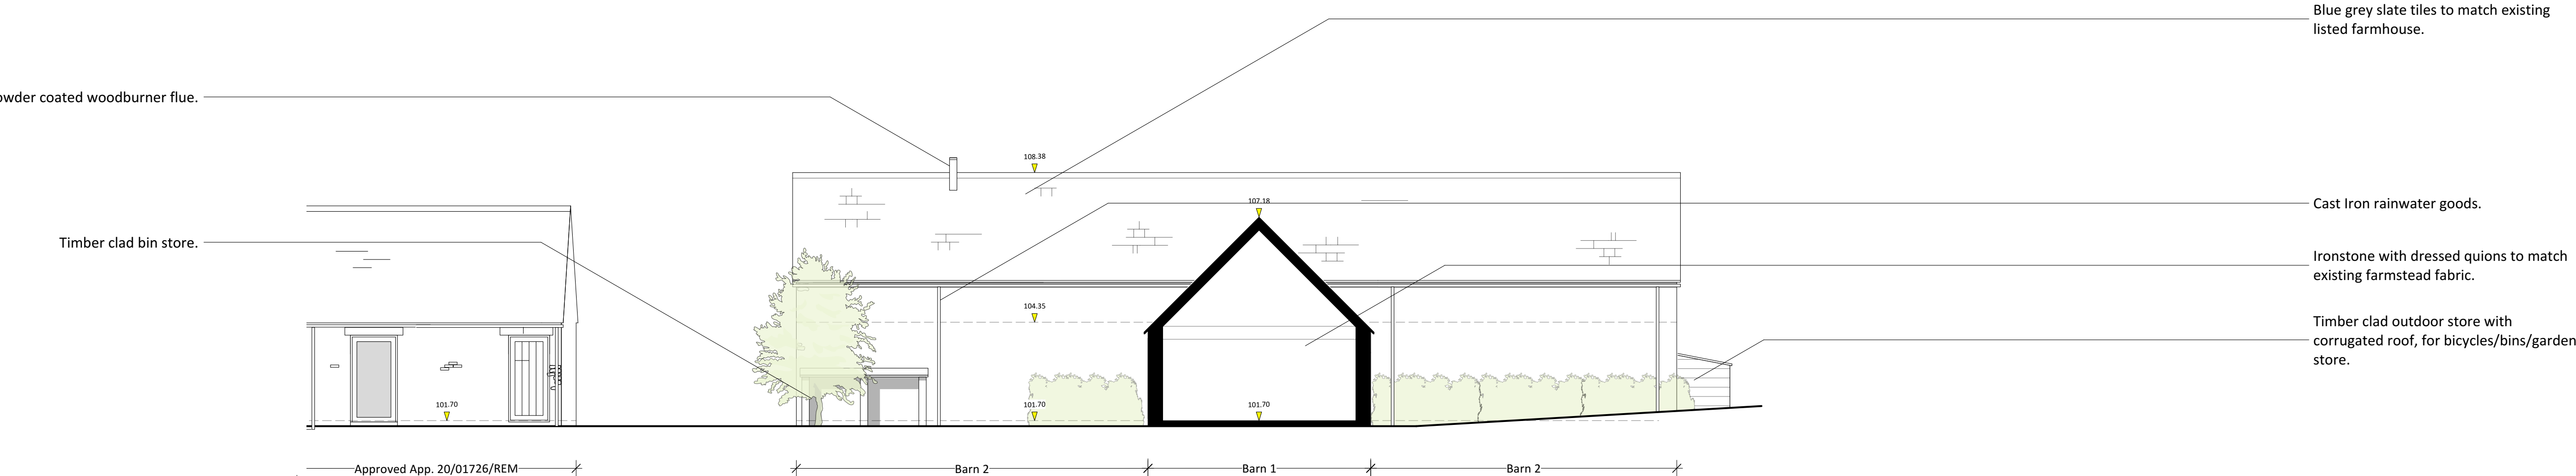

INTERNAL WEST ELEVATION

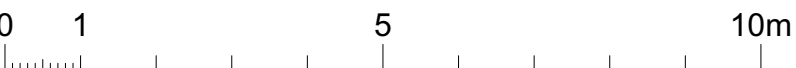

Notes

1. This drawing remains copyright of Blake Architects Limited and may not be reproduced or copied without consent in writing.

2. For construction use figured dimensions only.

3. Any discrepancies between site and drawings to be reported to the architect immediately.

4. Read in conjunction with all relevant structural and mechanical & electrical engineers drawings.

5. Survey undertaken by:

REVISIONS				
A		04.10.21 - Amendments following conservation officer comments.		
PROJECT				
Crockwell		Crockwell House Farm, Manor Road, Great Bourton, OX17 1QT		
ADDRESS		Blake Architects Limited 1 Coves Barn, Winstone, Cirencester Gloucestershire GL7 7JZ [t] 01285 841407 [e] mail@blakearchitects.co.uk www.blakearchitects.co.uk		
TITLE		Proposed Elevations		
DRAWING NUMBER		21.02.03.14		
STATUS		PLANNING		
DRAWN	CHECKED	DATE	SCALE	REVISION
SH	JN	22.02.21	1:100 @ A1	A