



WEST ELEVATION

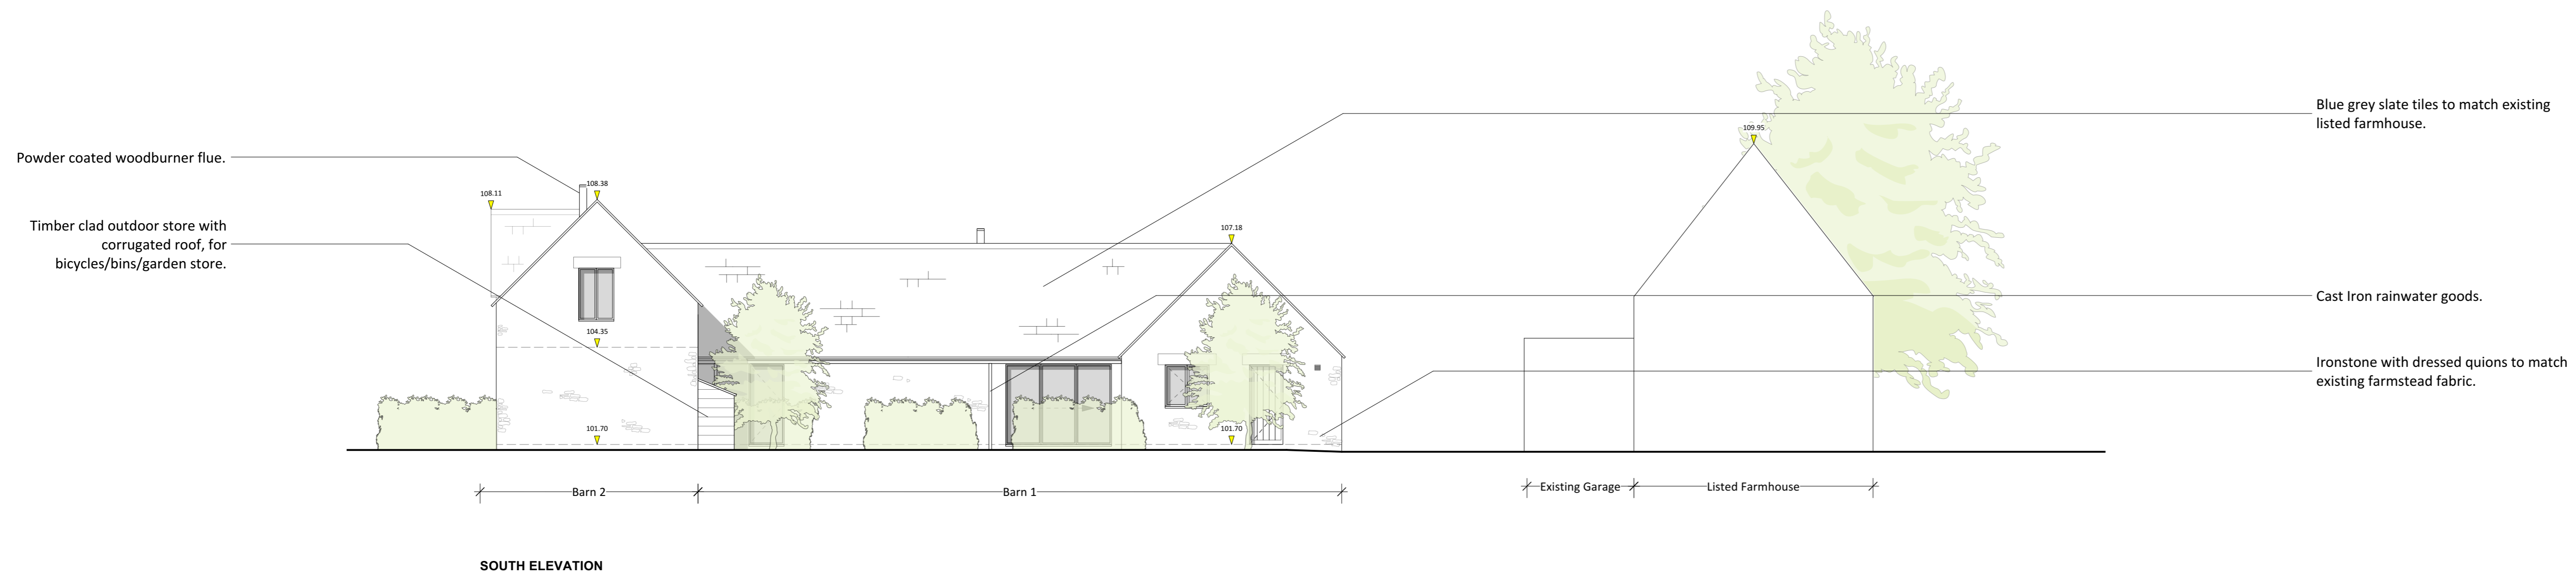

SOUTH ELEVATION

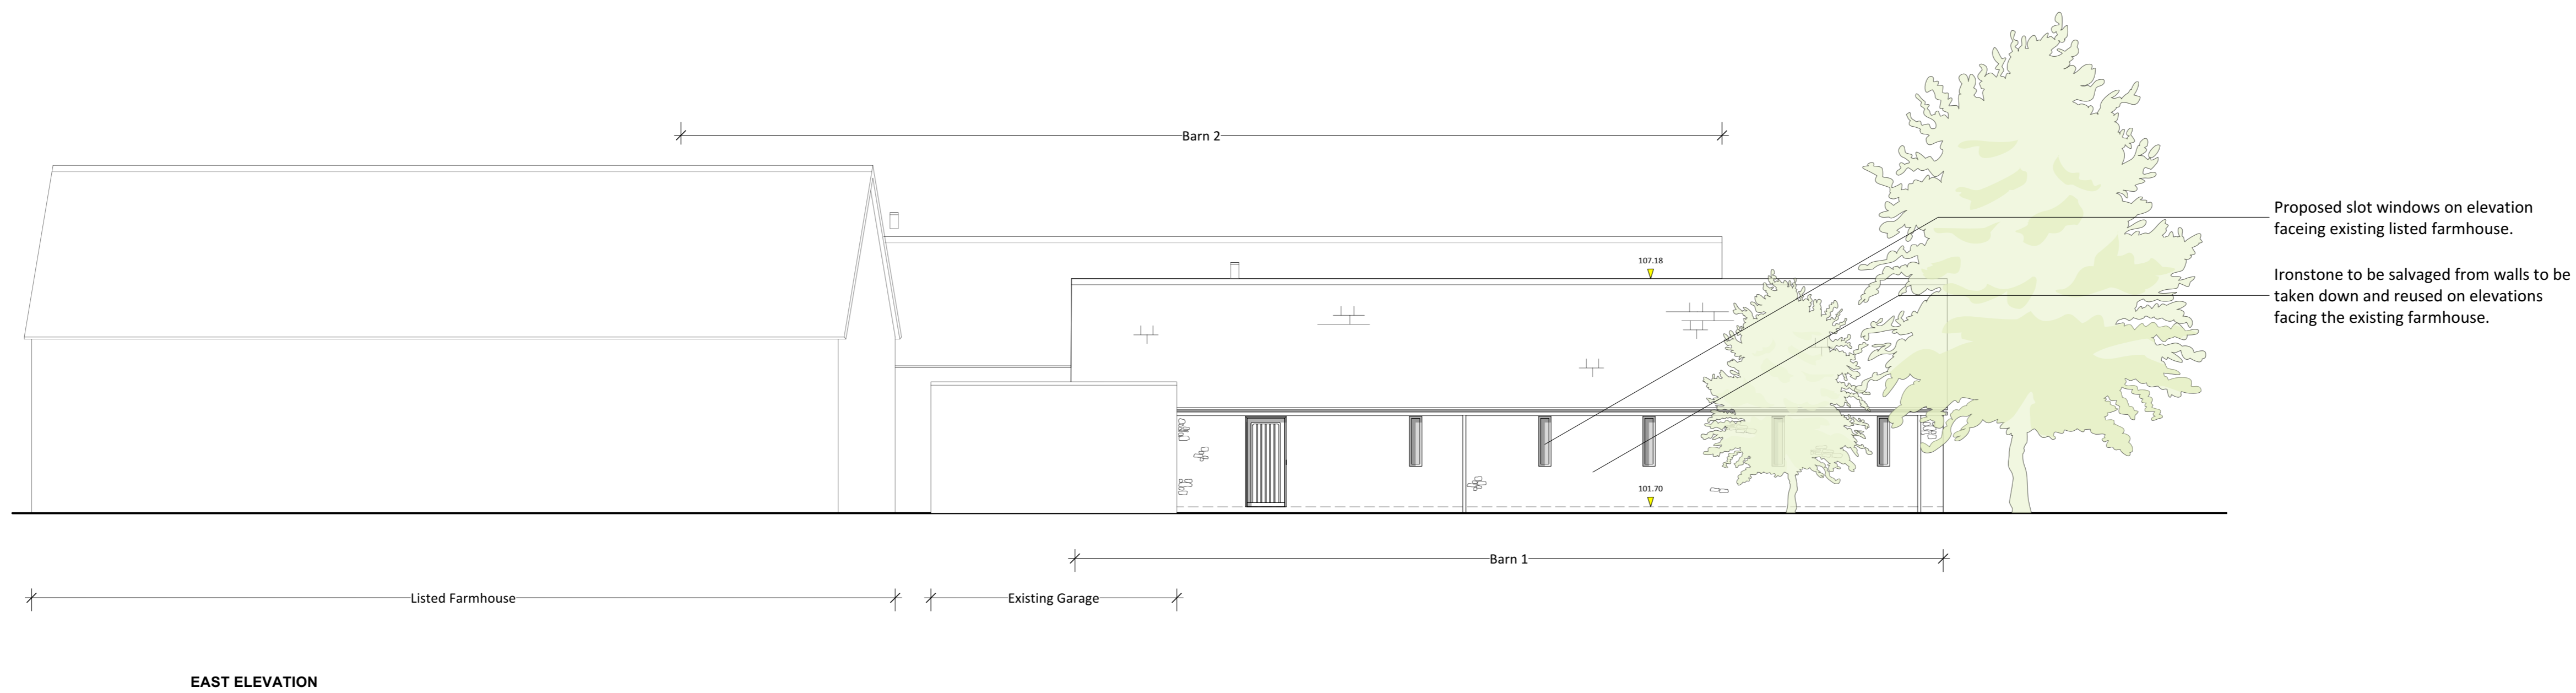

EAST ELEVATION

- Notes**
1. This drawing remains copyright of Blake Architects Limited and may not be reproduced or copied without consent in writing.
  2. For construction use figured dimensions only.
  3. Any discrepancies between site and drawings to be reported to the architect immediately.
  4. Read in conjunction with all relevant structural and mechanical & electrical engineers drawings.
  5. Survey undertaken by:

REVISIONS	
A	05/08/21 - Revised design following Conservation Officers comments.
B	04.10.21 - Amendments following conservation officer comments.

PROJECT	<b>Crockwell</b>
ADDRESS	Crockwell House Farm, Manor Road, Great Bourton, OX17 1QT

<b>BLAKE</b> <b>ARCHITECTS</b>	<b>Blake Architects Limited</b> 1 Coves Barn, Winstone, Cirencester Gloucestershire GL7 7JZ [t] 01285 841407 [e] mail@blakearchitects.co.uk www.blakearchitects.co.uk
-----------------------------------	--

TITLE	<b>Proposed Elevations</b>
-------	----------------------------

DRAWING NUMBER	<b>21.02.03.13</b>
----------------	--------------------

STATUS	<b>PLANNING</b>
--------	-----------------

DRAWN	CHECKED	DATE	SCALE	REVISION
SH	JN	22.02.21	1:100 @ A1	B

